

NOTES:

No.	Description	Date

CLIENT:

ALASTAIR FORREST & RAYMOND
ROBINSON

PROJECT:
NEW DOOR TO 1 THE OLD
COACH HOUSE, WISWELL
LANE, WHALLEY,
LANCASHIRE, BB7 9AF

SHEET: **EXISTING &
PROPOSED SITE
PLANS**

Project number PHA/500

Date 02/11/2020


Drawn by RH

Checked by PH

A1.1


Scale 1 : 200

Sheet size A1

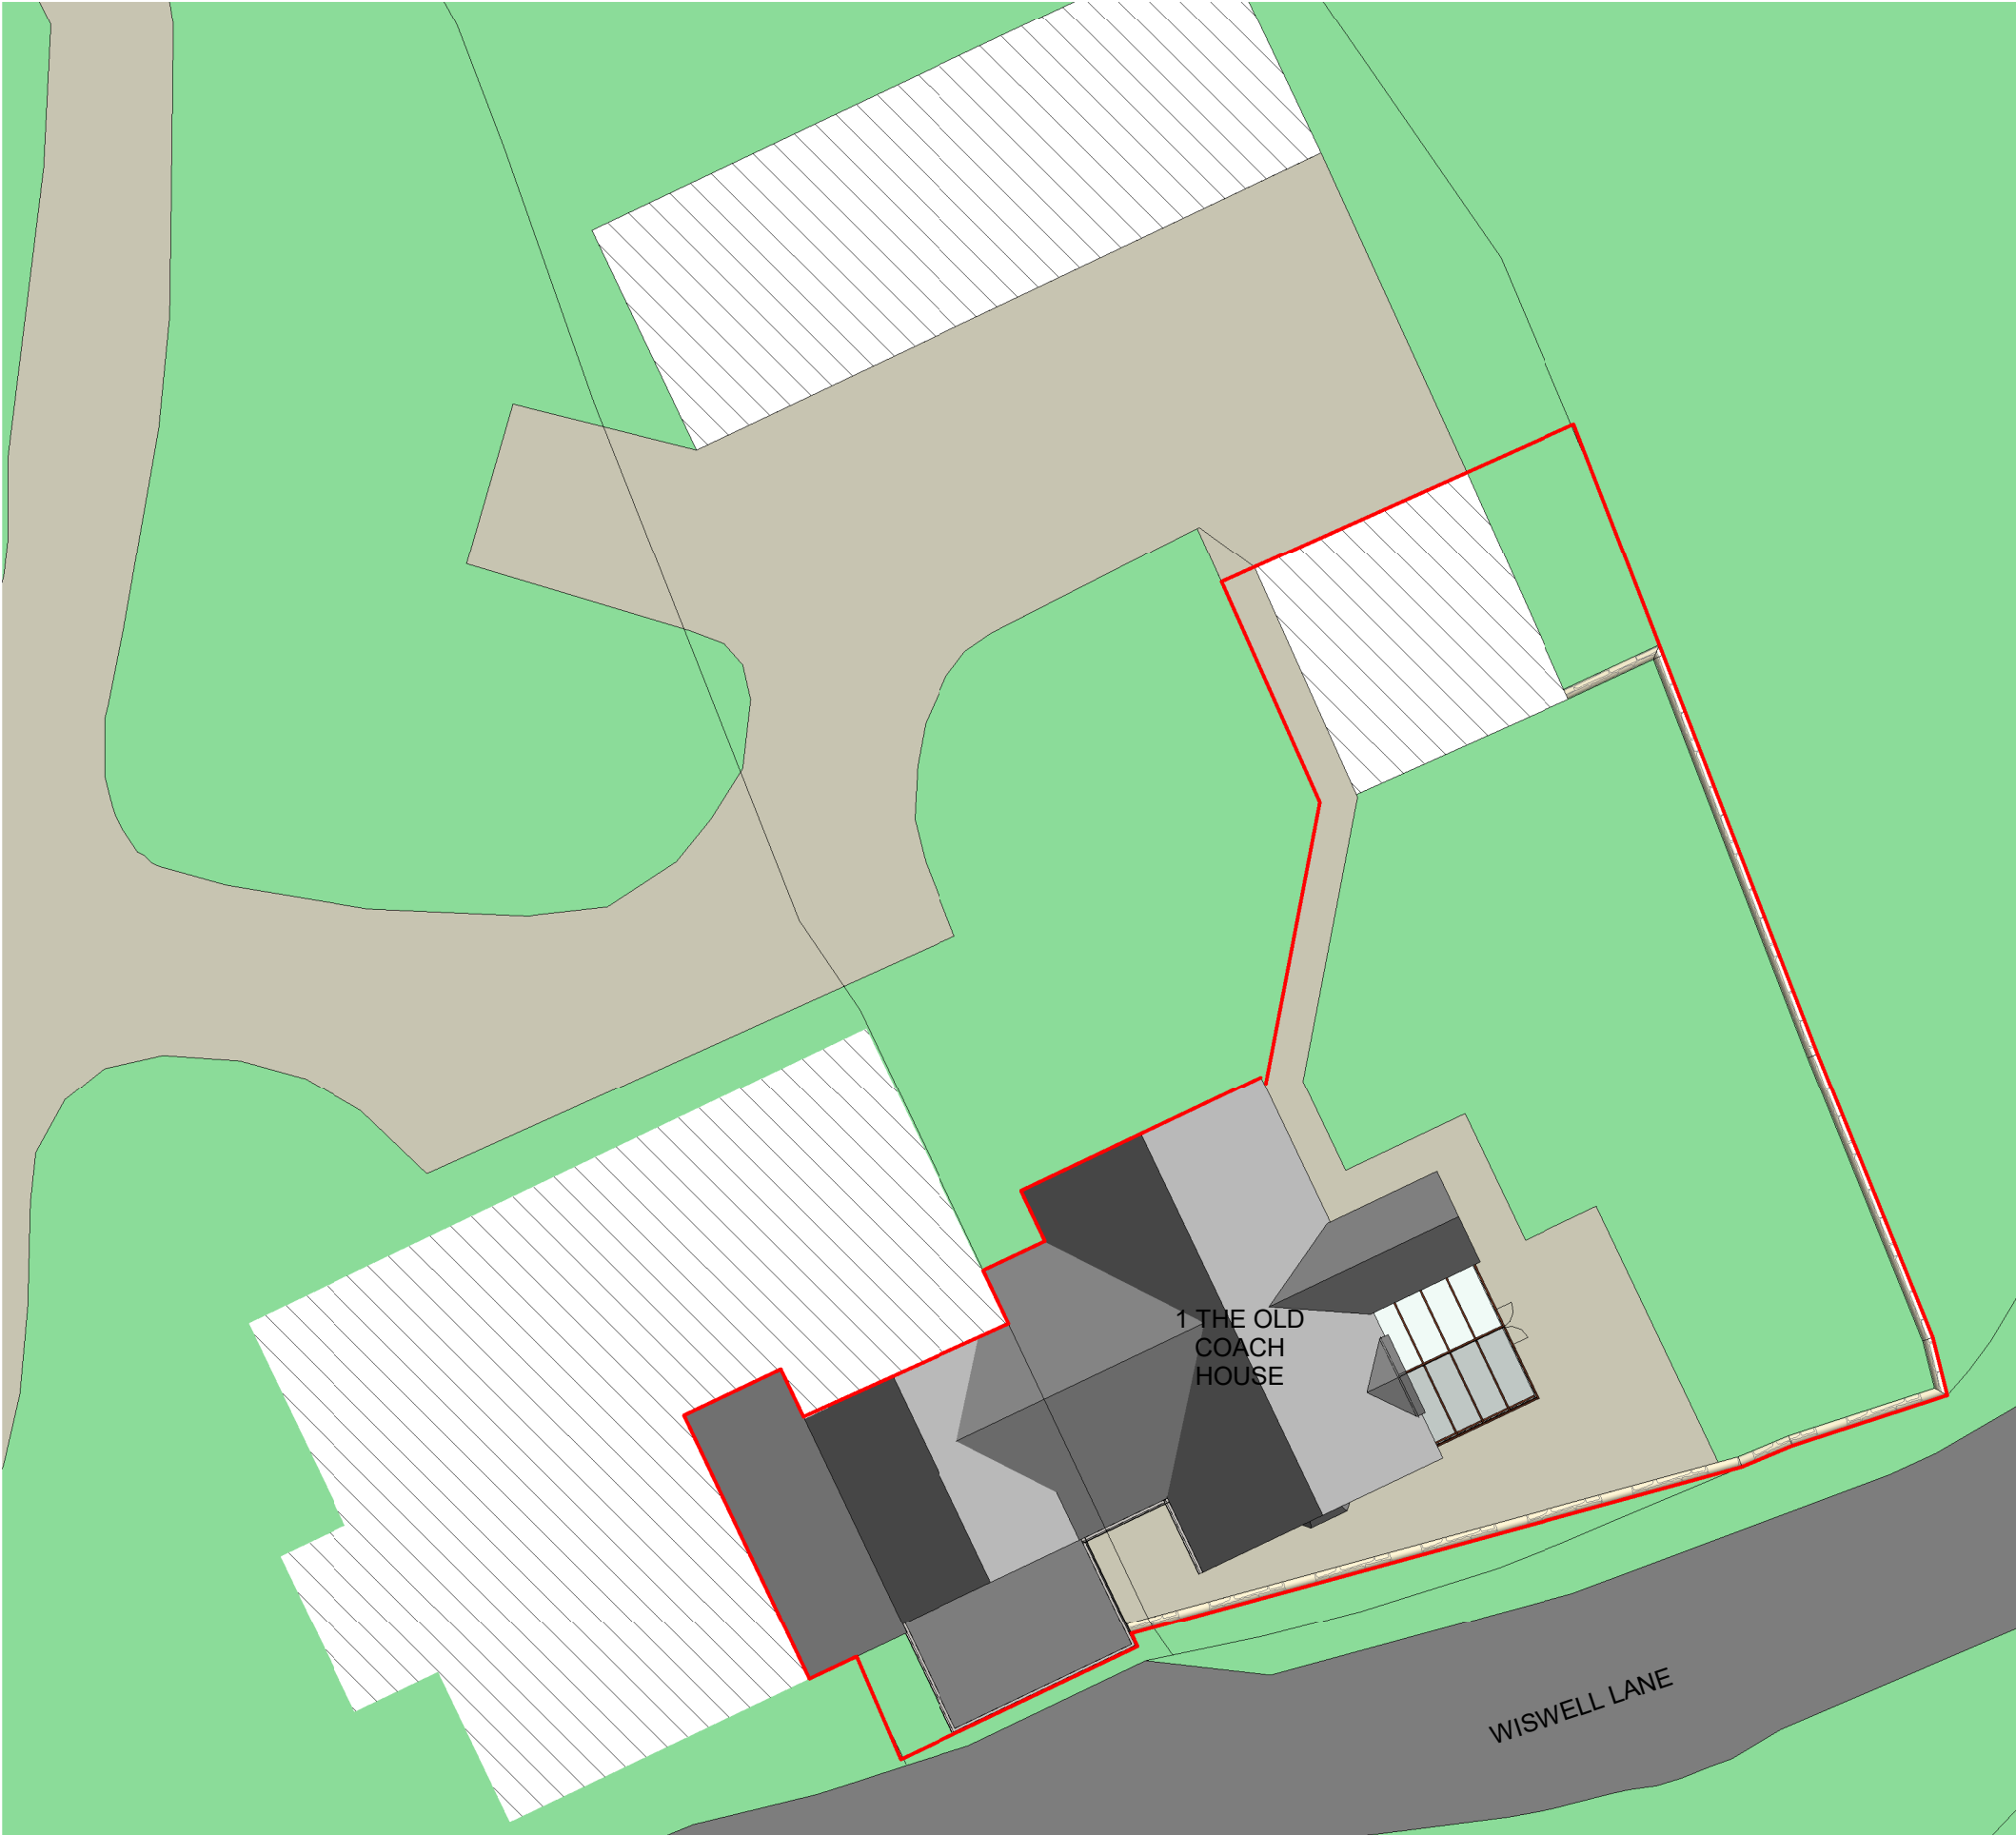

1 EXISTING SITE PLAN

1 : 200

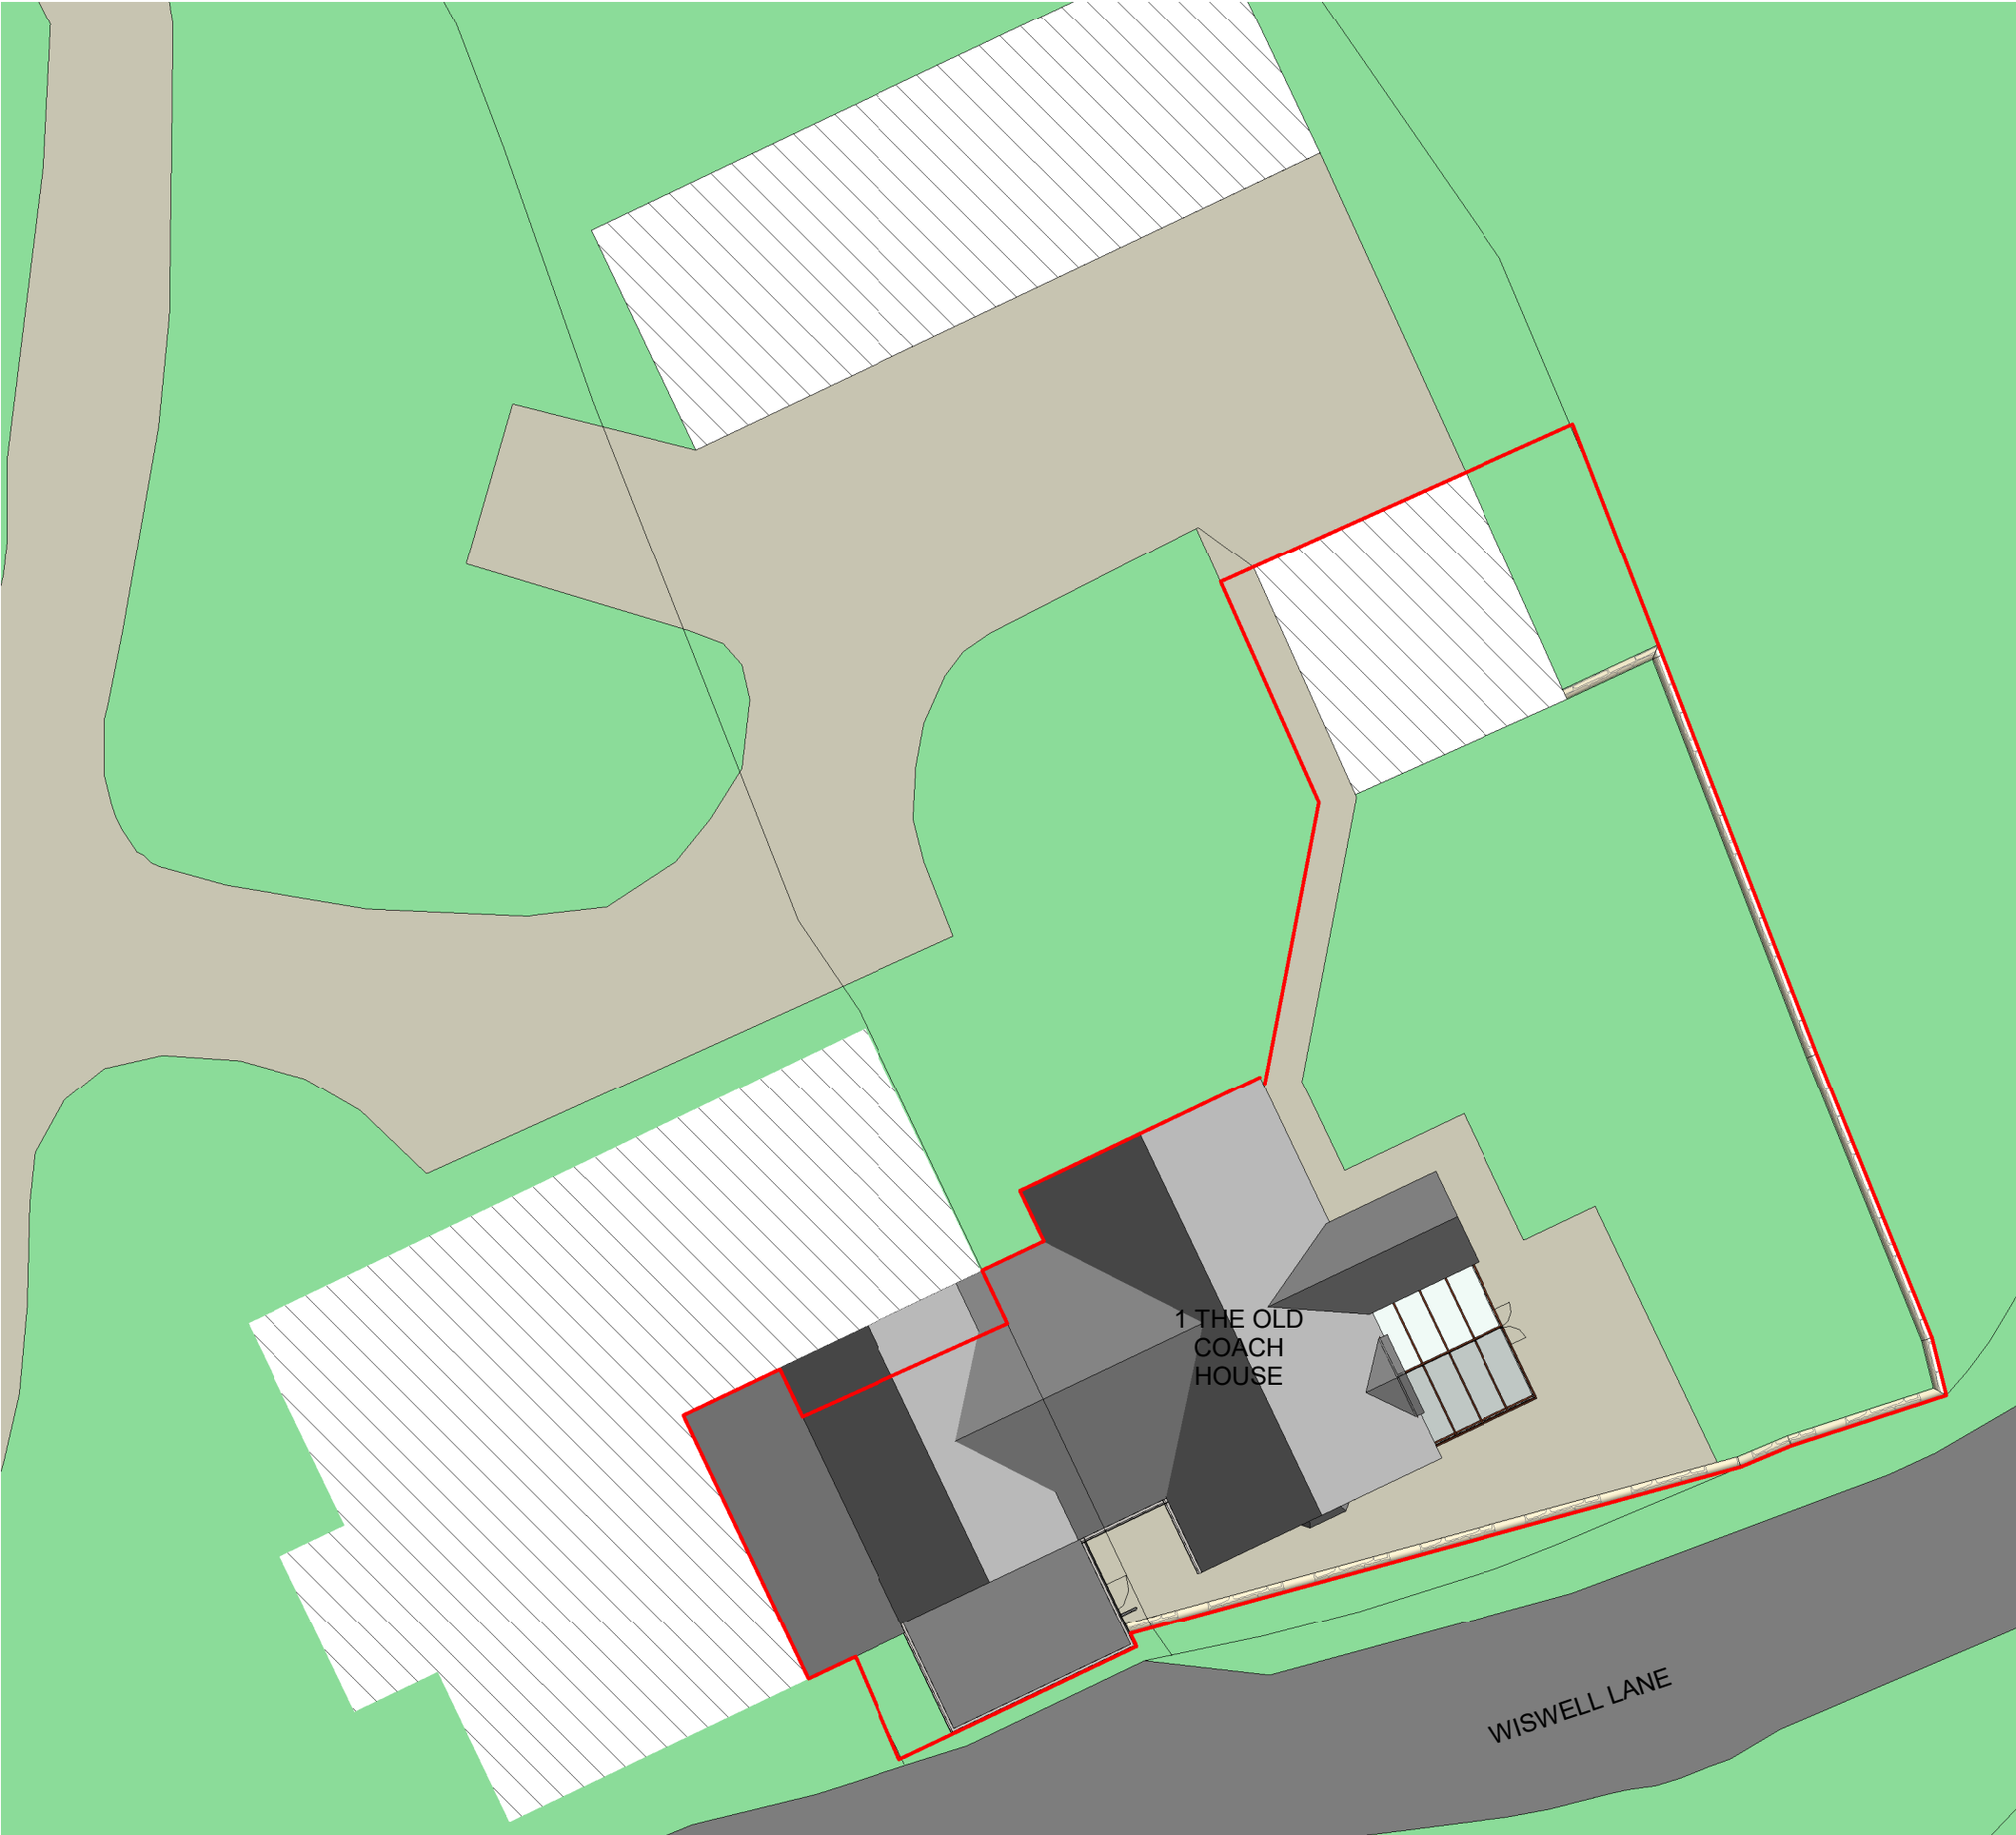

2 PROPOSED SITE PLAN

1 : 200