



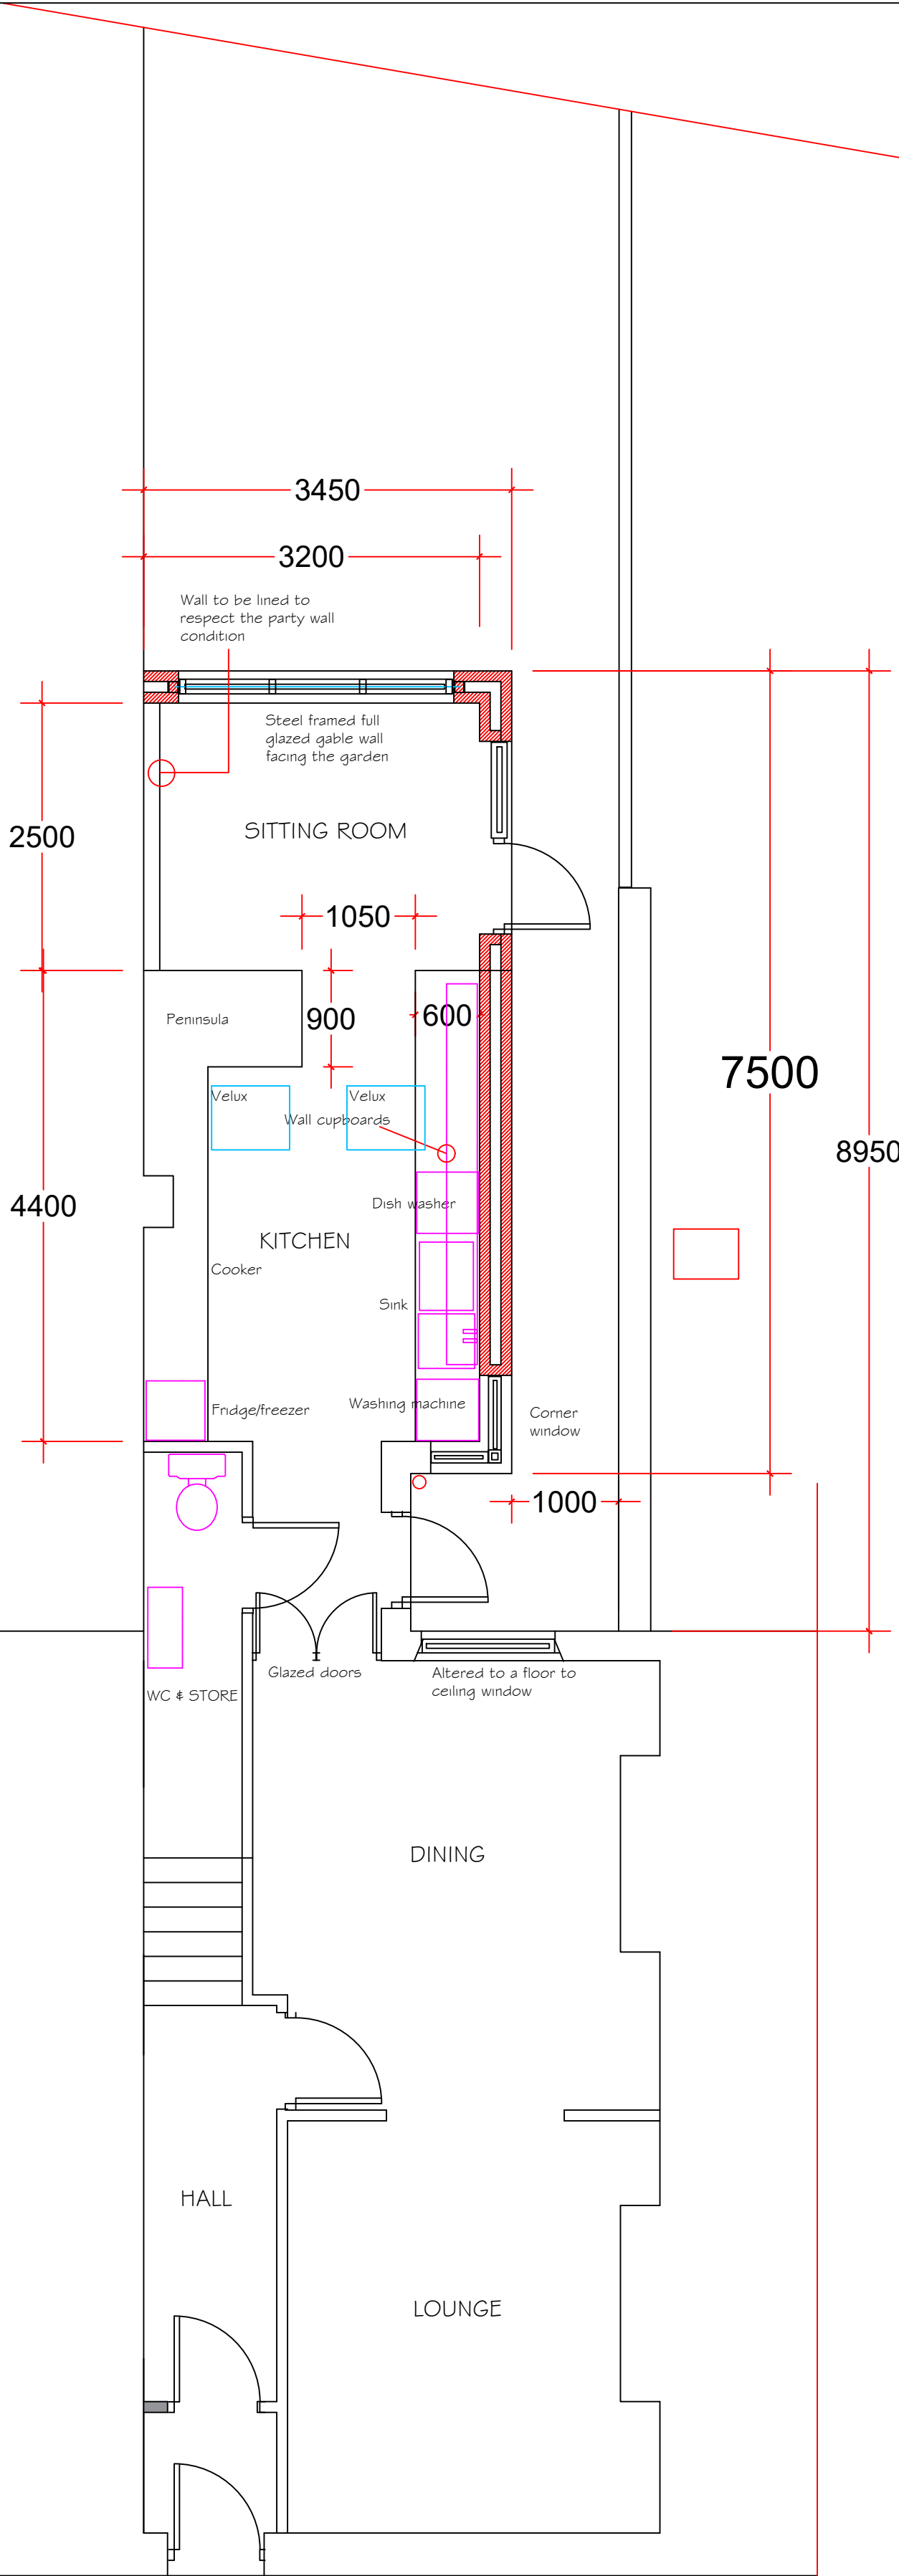

PROPOSED GROUND FLOOR PLAN



PROPOSED REAR ELEVATION

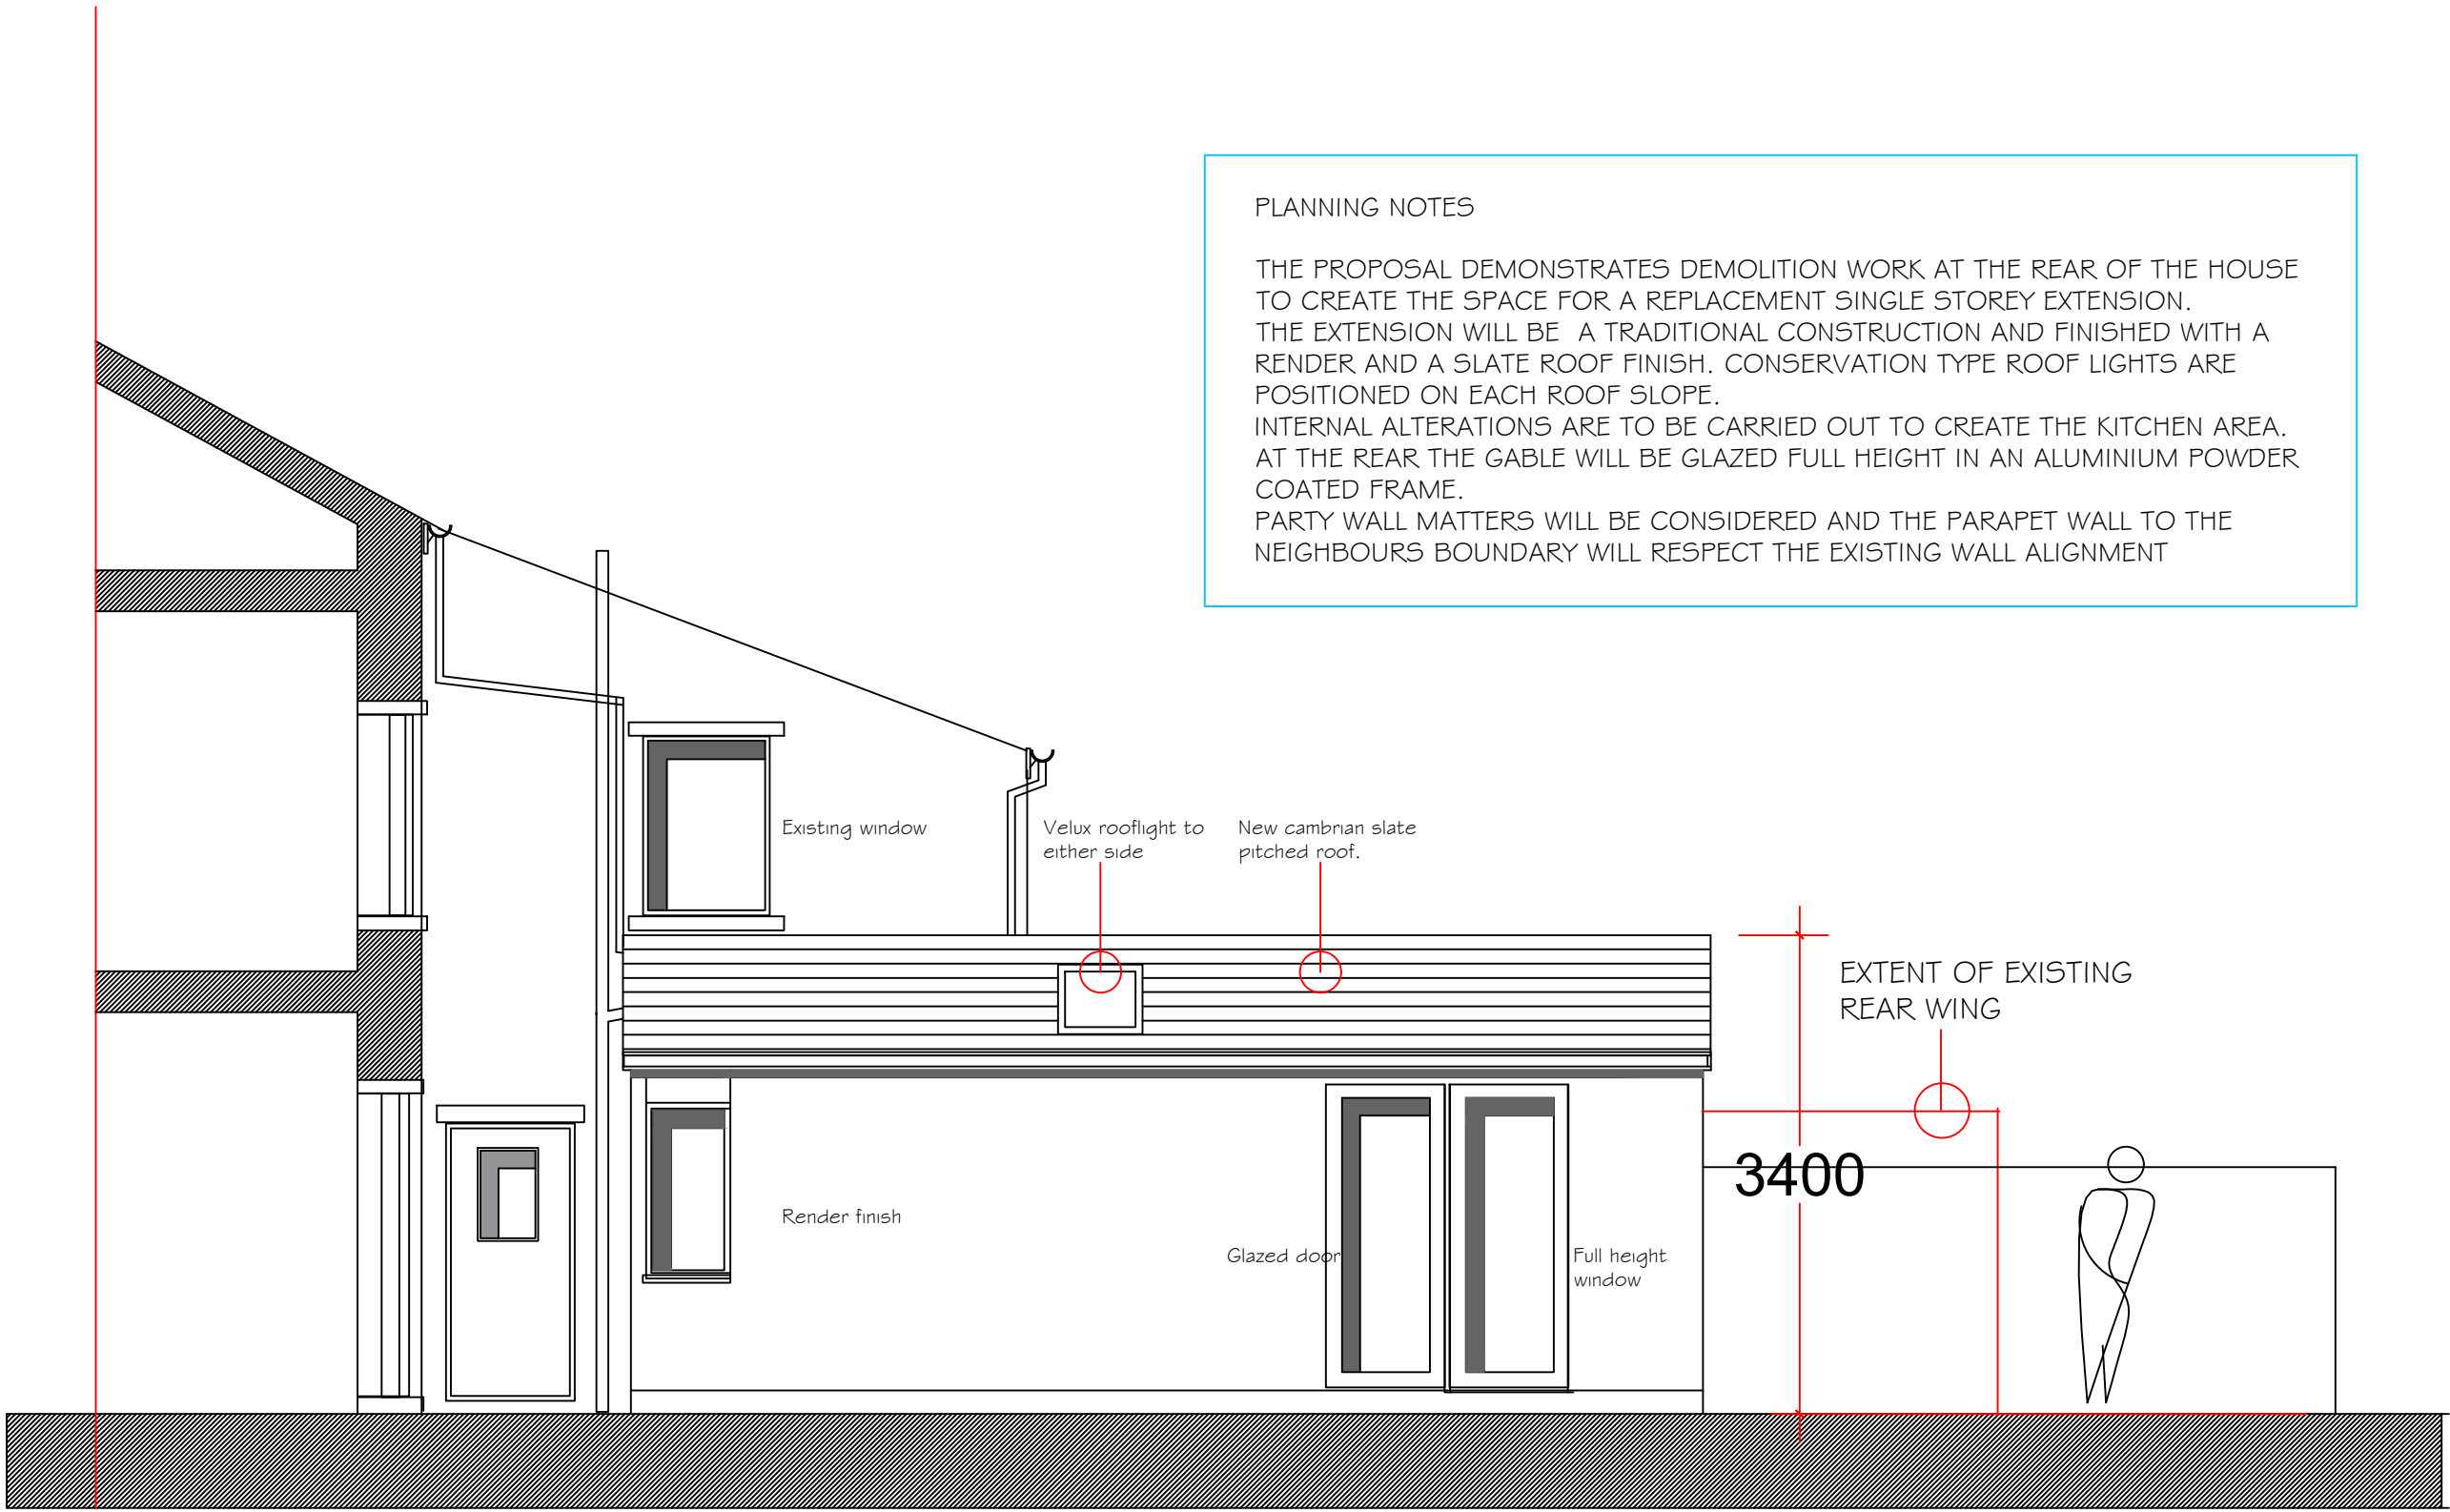

PROPOSED REAR SIDE ELEVATION

Notes.		
notes.		
Project .	28 ESHTON TERRACE CLITHEROE LANCASHIRE	
Client.	PAUL ARCHER	
drawing title:	PROPOSED SCHEME DESIGN	
status.		
scale.	1:50 AT A1	
Drawn by:	checked:	PH
Date.	28/10/20	
project no.	sig. no.	rev.
PHA/519	200	—