




Proposed Site Plan
1:100 Scale

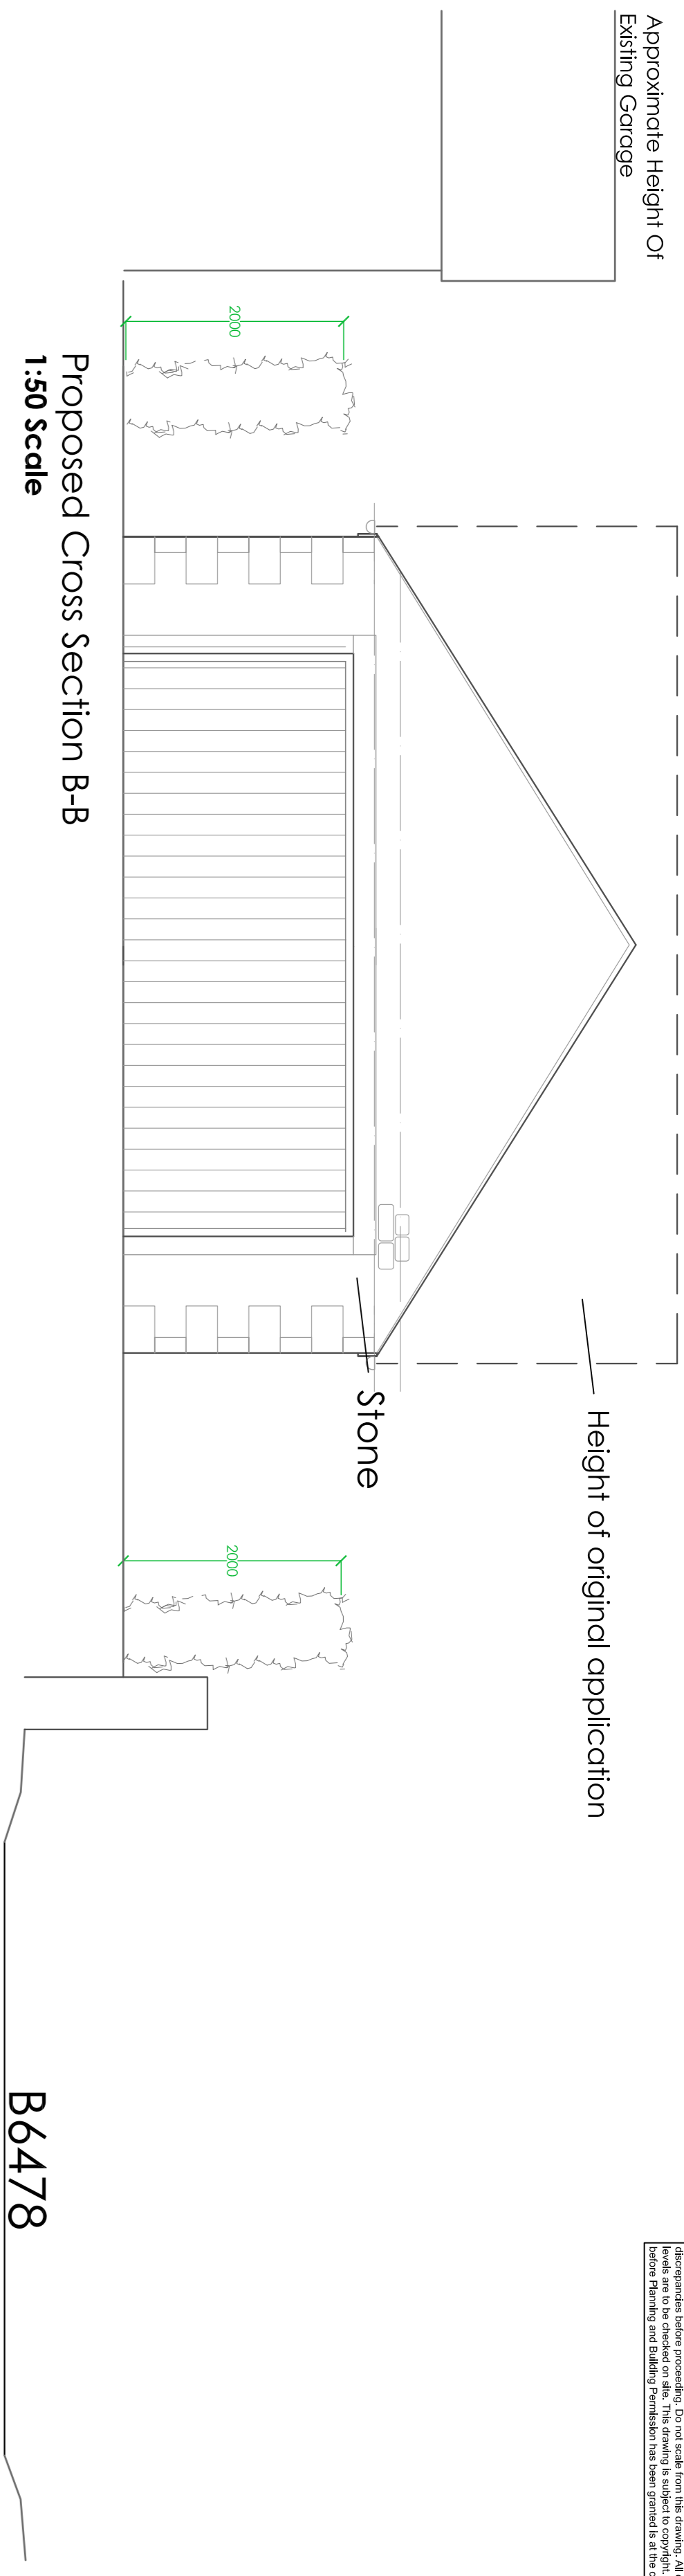


Proposed Cross Section B-B
1:50 Scale

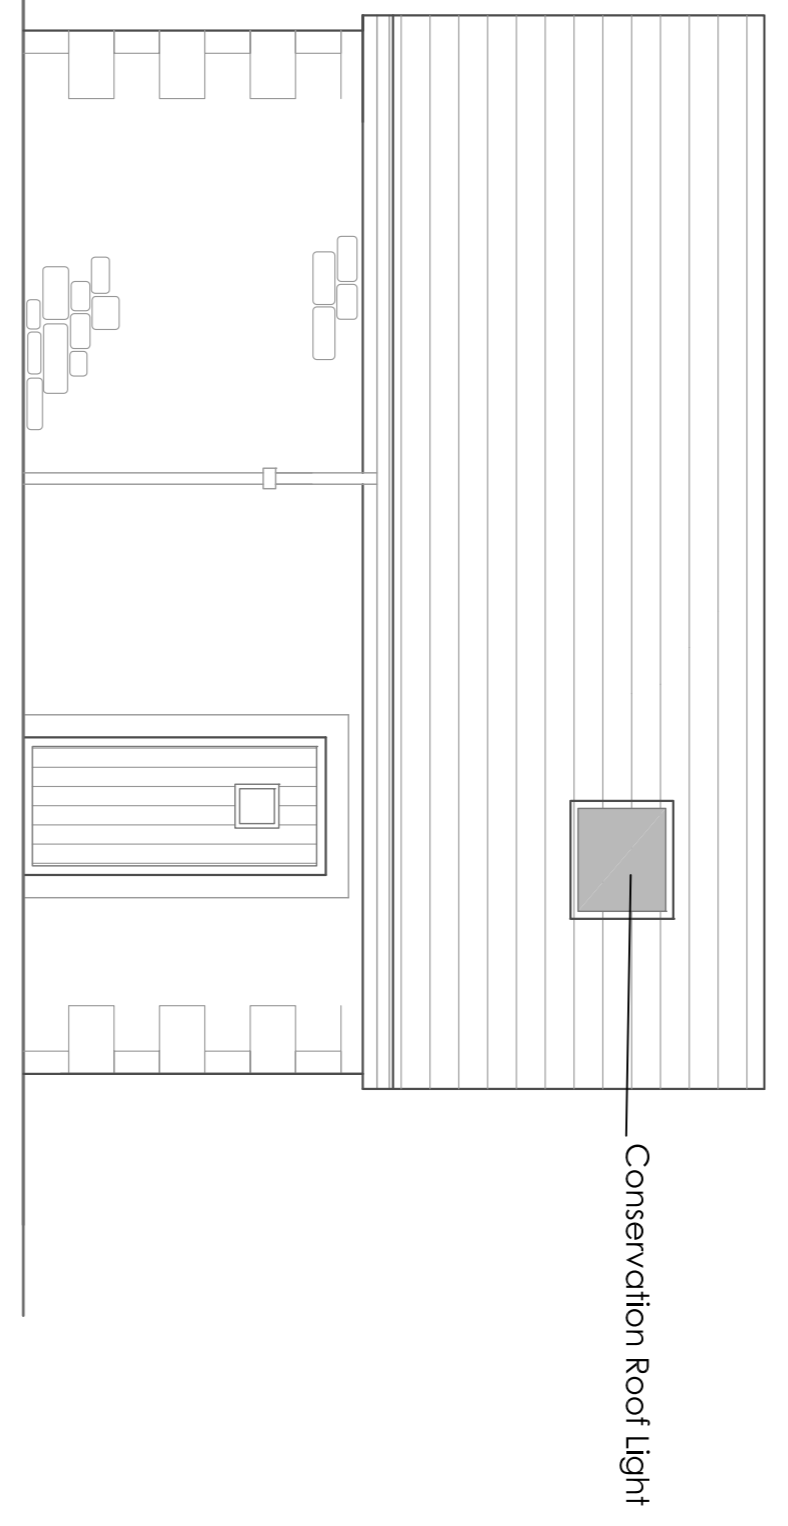


Proposed East Elevation
1:50 Scale

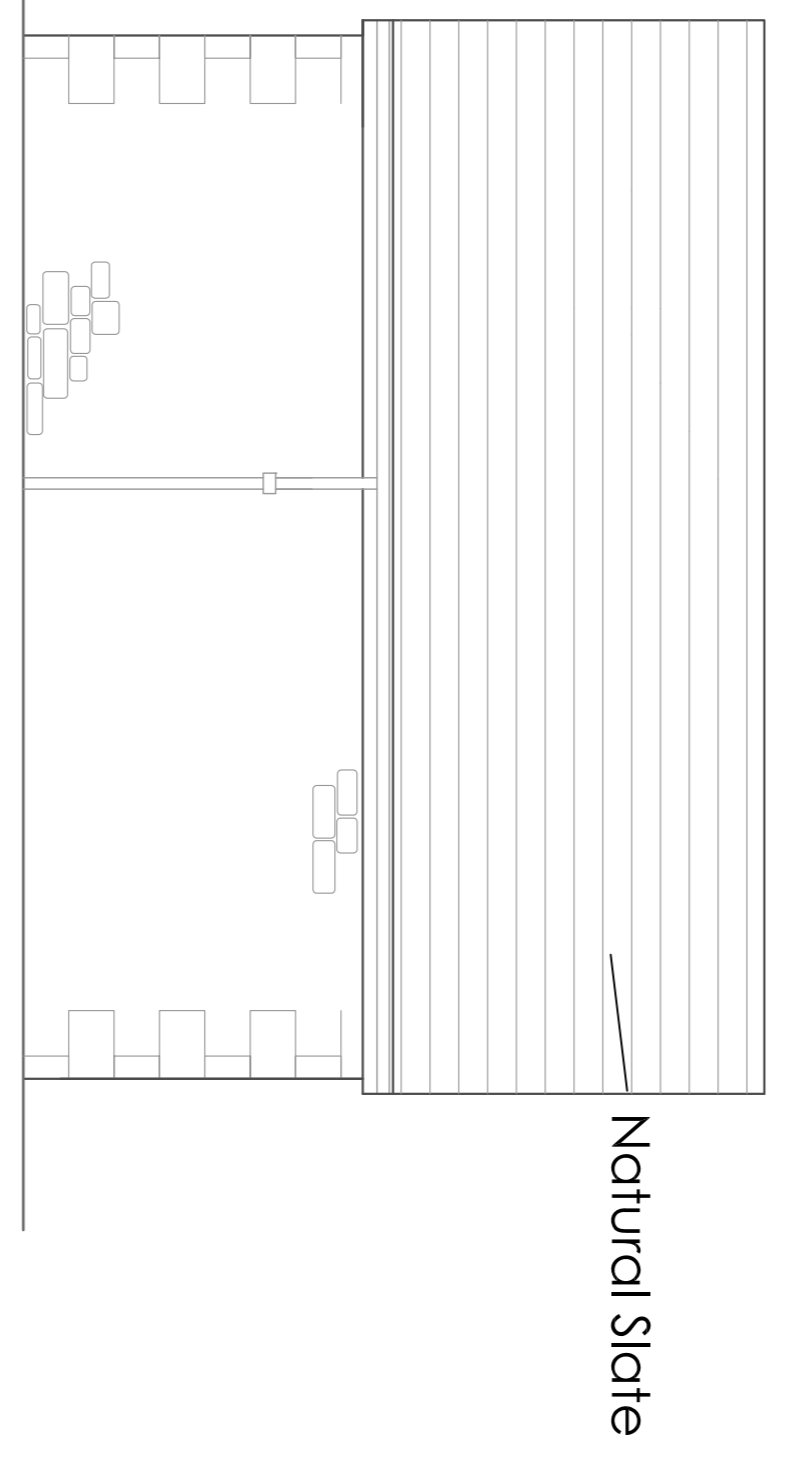


Proposed West Elevation
1:50 Scale

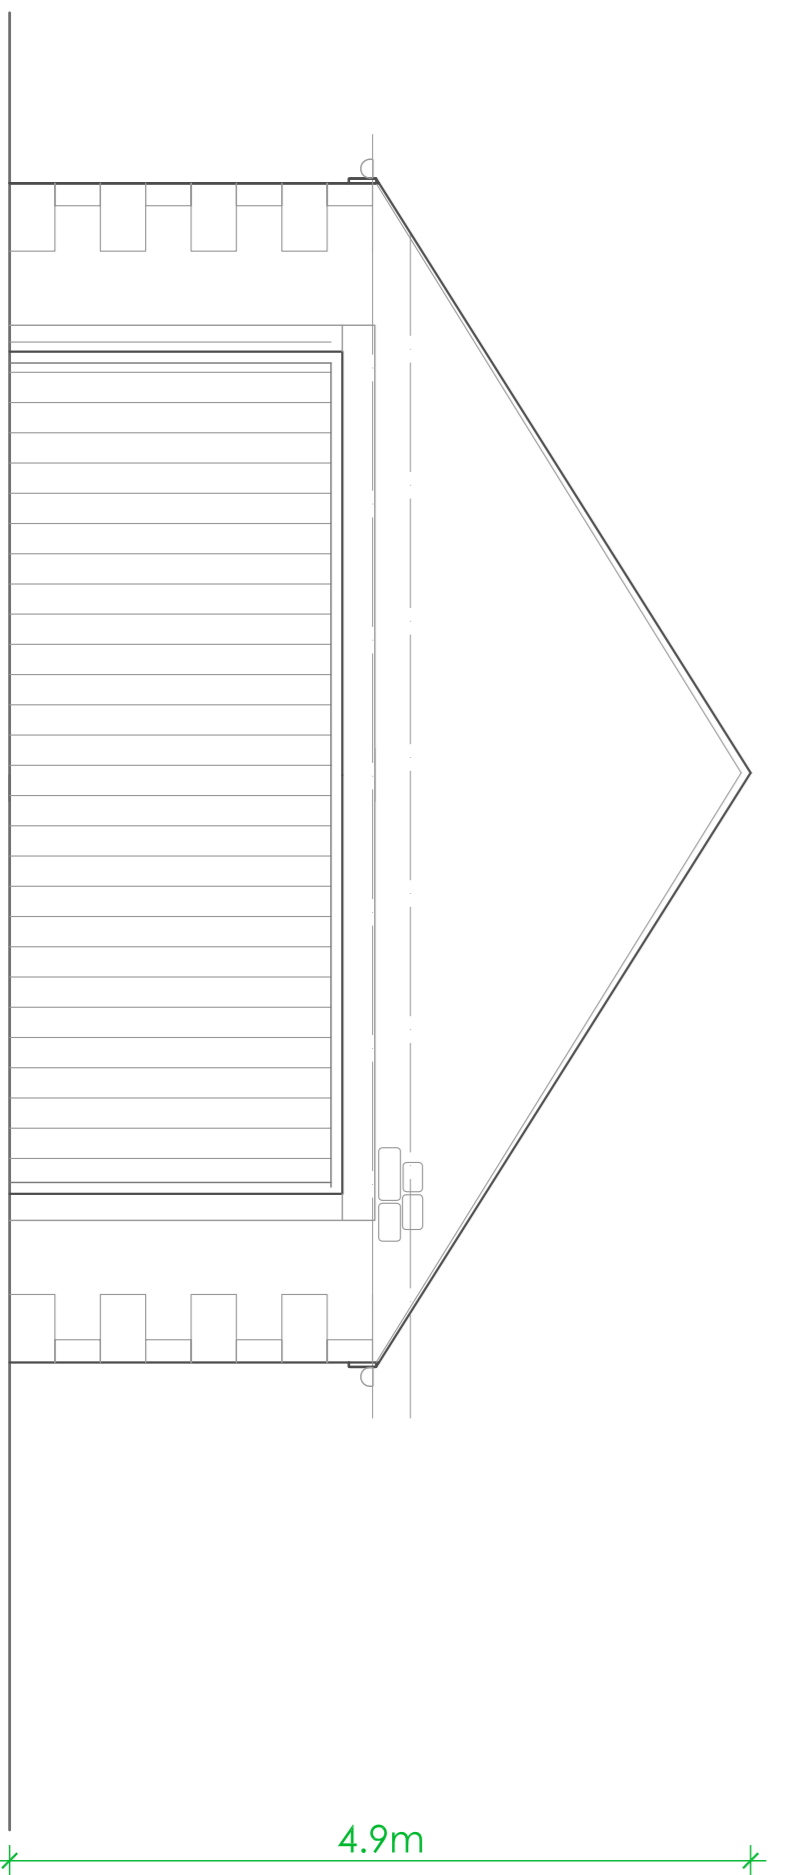


Proposed South Elevation
1:50 Scale

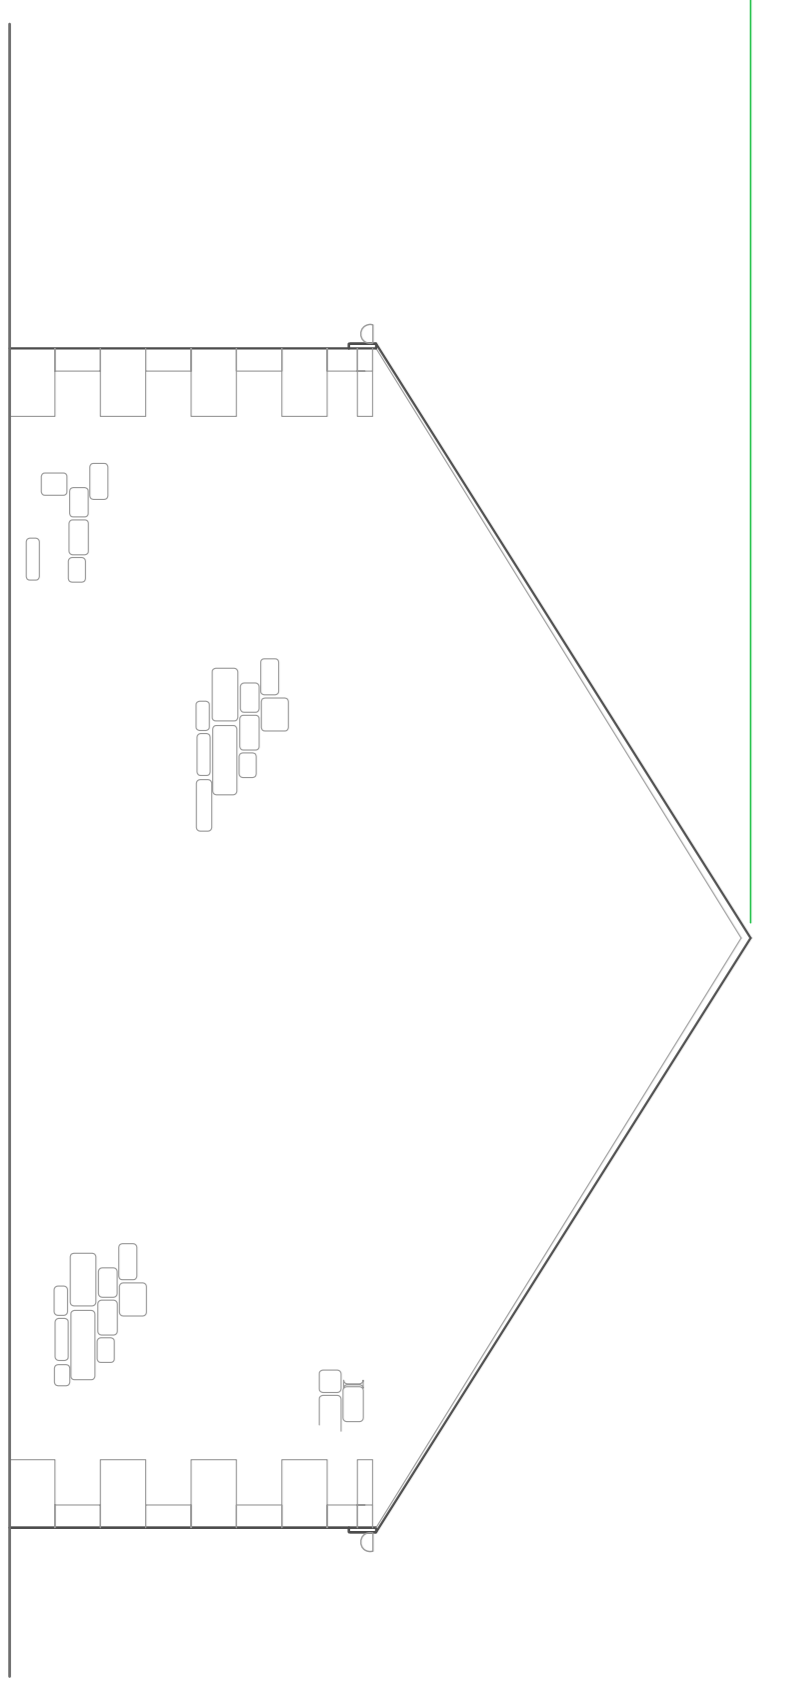

Proposed North Elevation
1:50 Scale

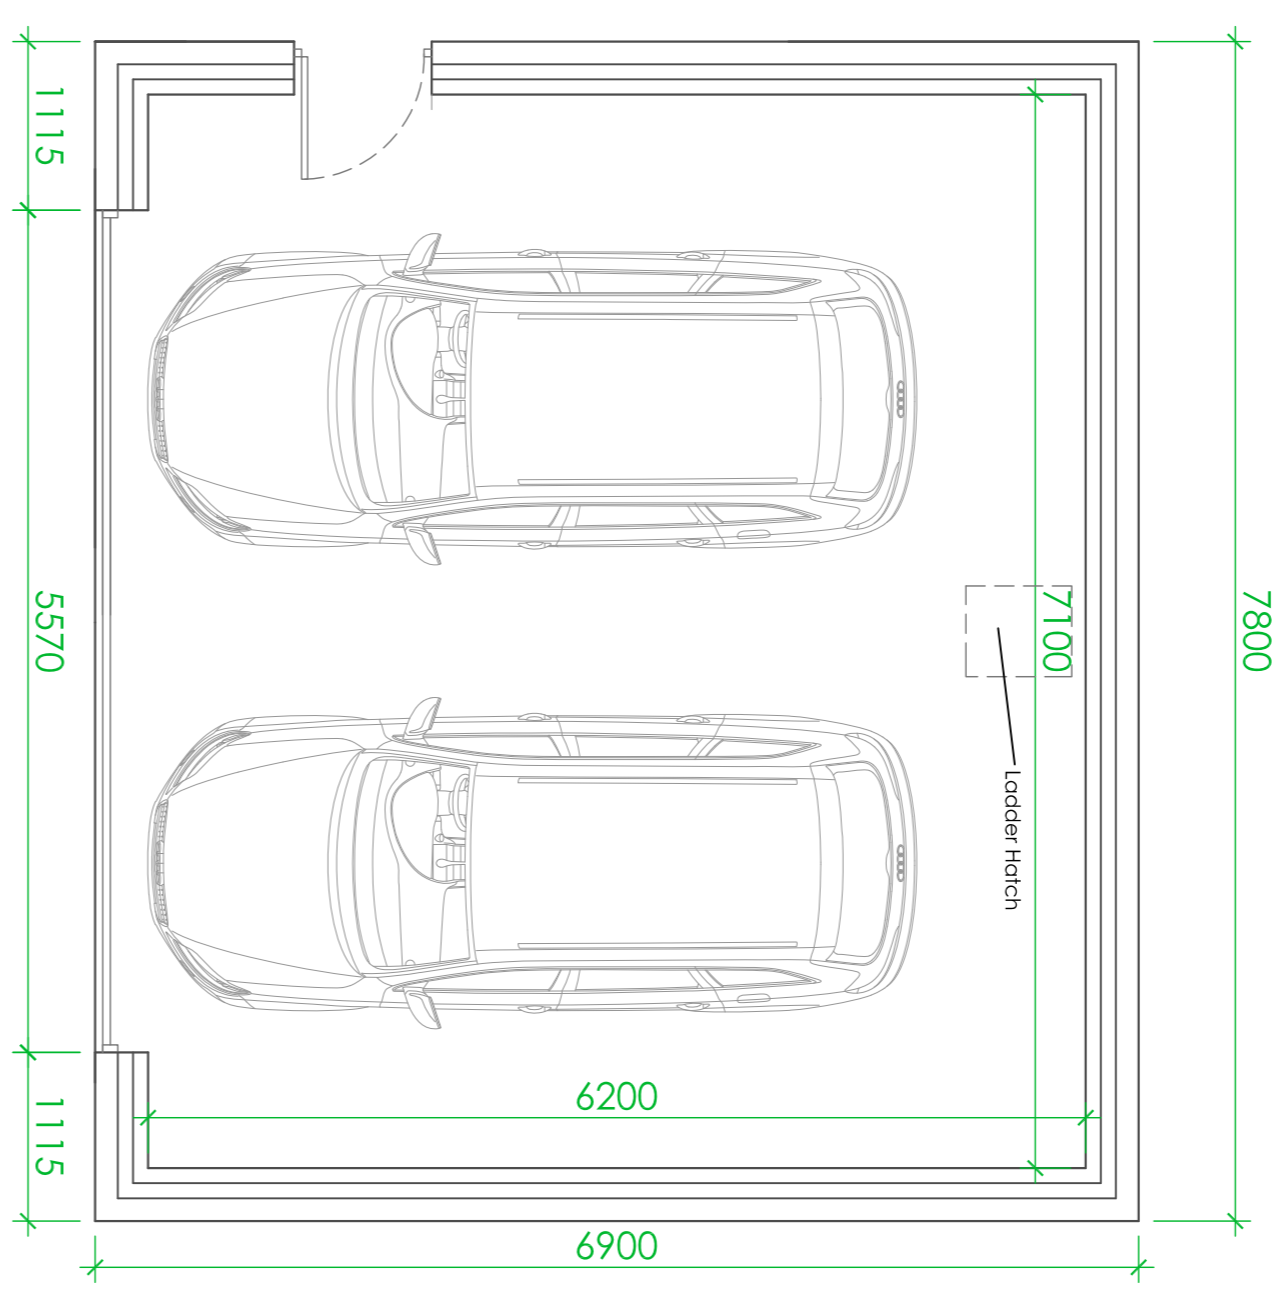

Proposed Ground Floor Plan
1:50 Scale

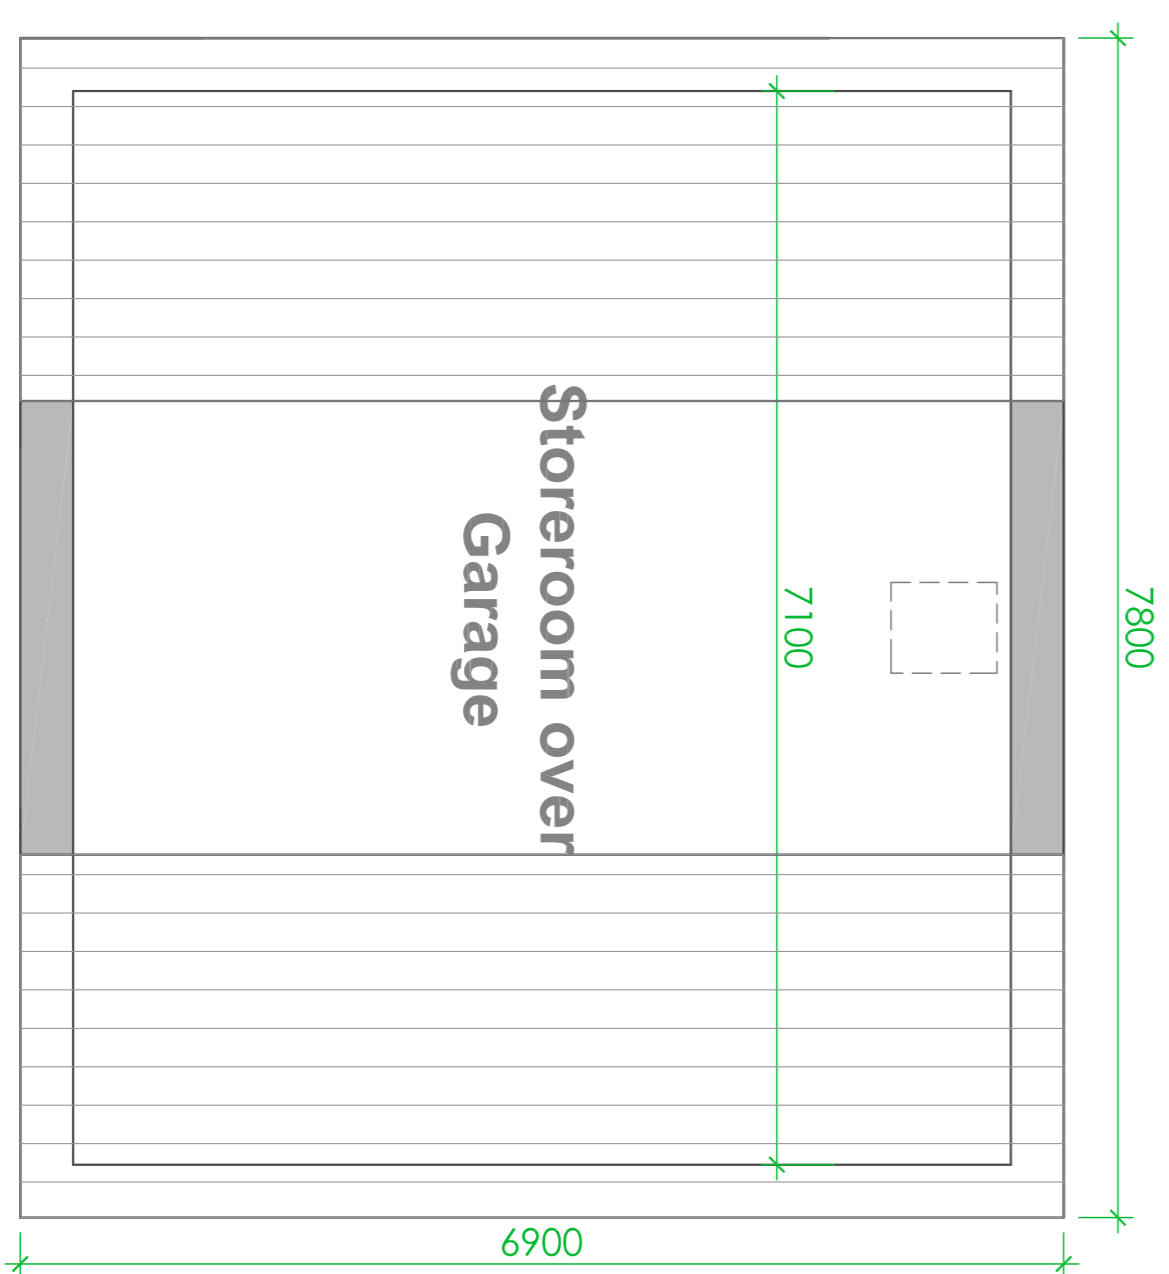

Proposed First Floor Plan
1:50 Scale

REVISIONS:
 Rev B: Amended sizes, TS 06.10.20
 Rev C: Pitch of roof re orientated and reduced in height
 TS 15.12.20
 Rev D: Roof Light amended TS 22.12.20
 Rev E: Roof Light amended TS 05.01.21

Client:
 Mr Ian Moores

Drawn by:
 Oak Bark
 Stalidum, Newton
 Planning Drawing

Drawn by Title:
 Proposed Plans, Elevations, Site plan
 and Cross-Section

Scale	Date	Drawn
Various @A1	October 2020	TDS