


This drawing is to be read in conjunction with all relevant Architect, consultants' and specialists' drawings and specifications. The Architect is to be notified of any discrepancies before proceeding. Do not scale from this drawing. All dimensions and levels are to be checked on site. This drawing is subject to copyright. All work carried out before Planning and Building Permission has been granted is at the contractor/clients risk.

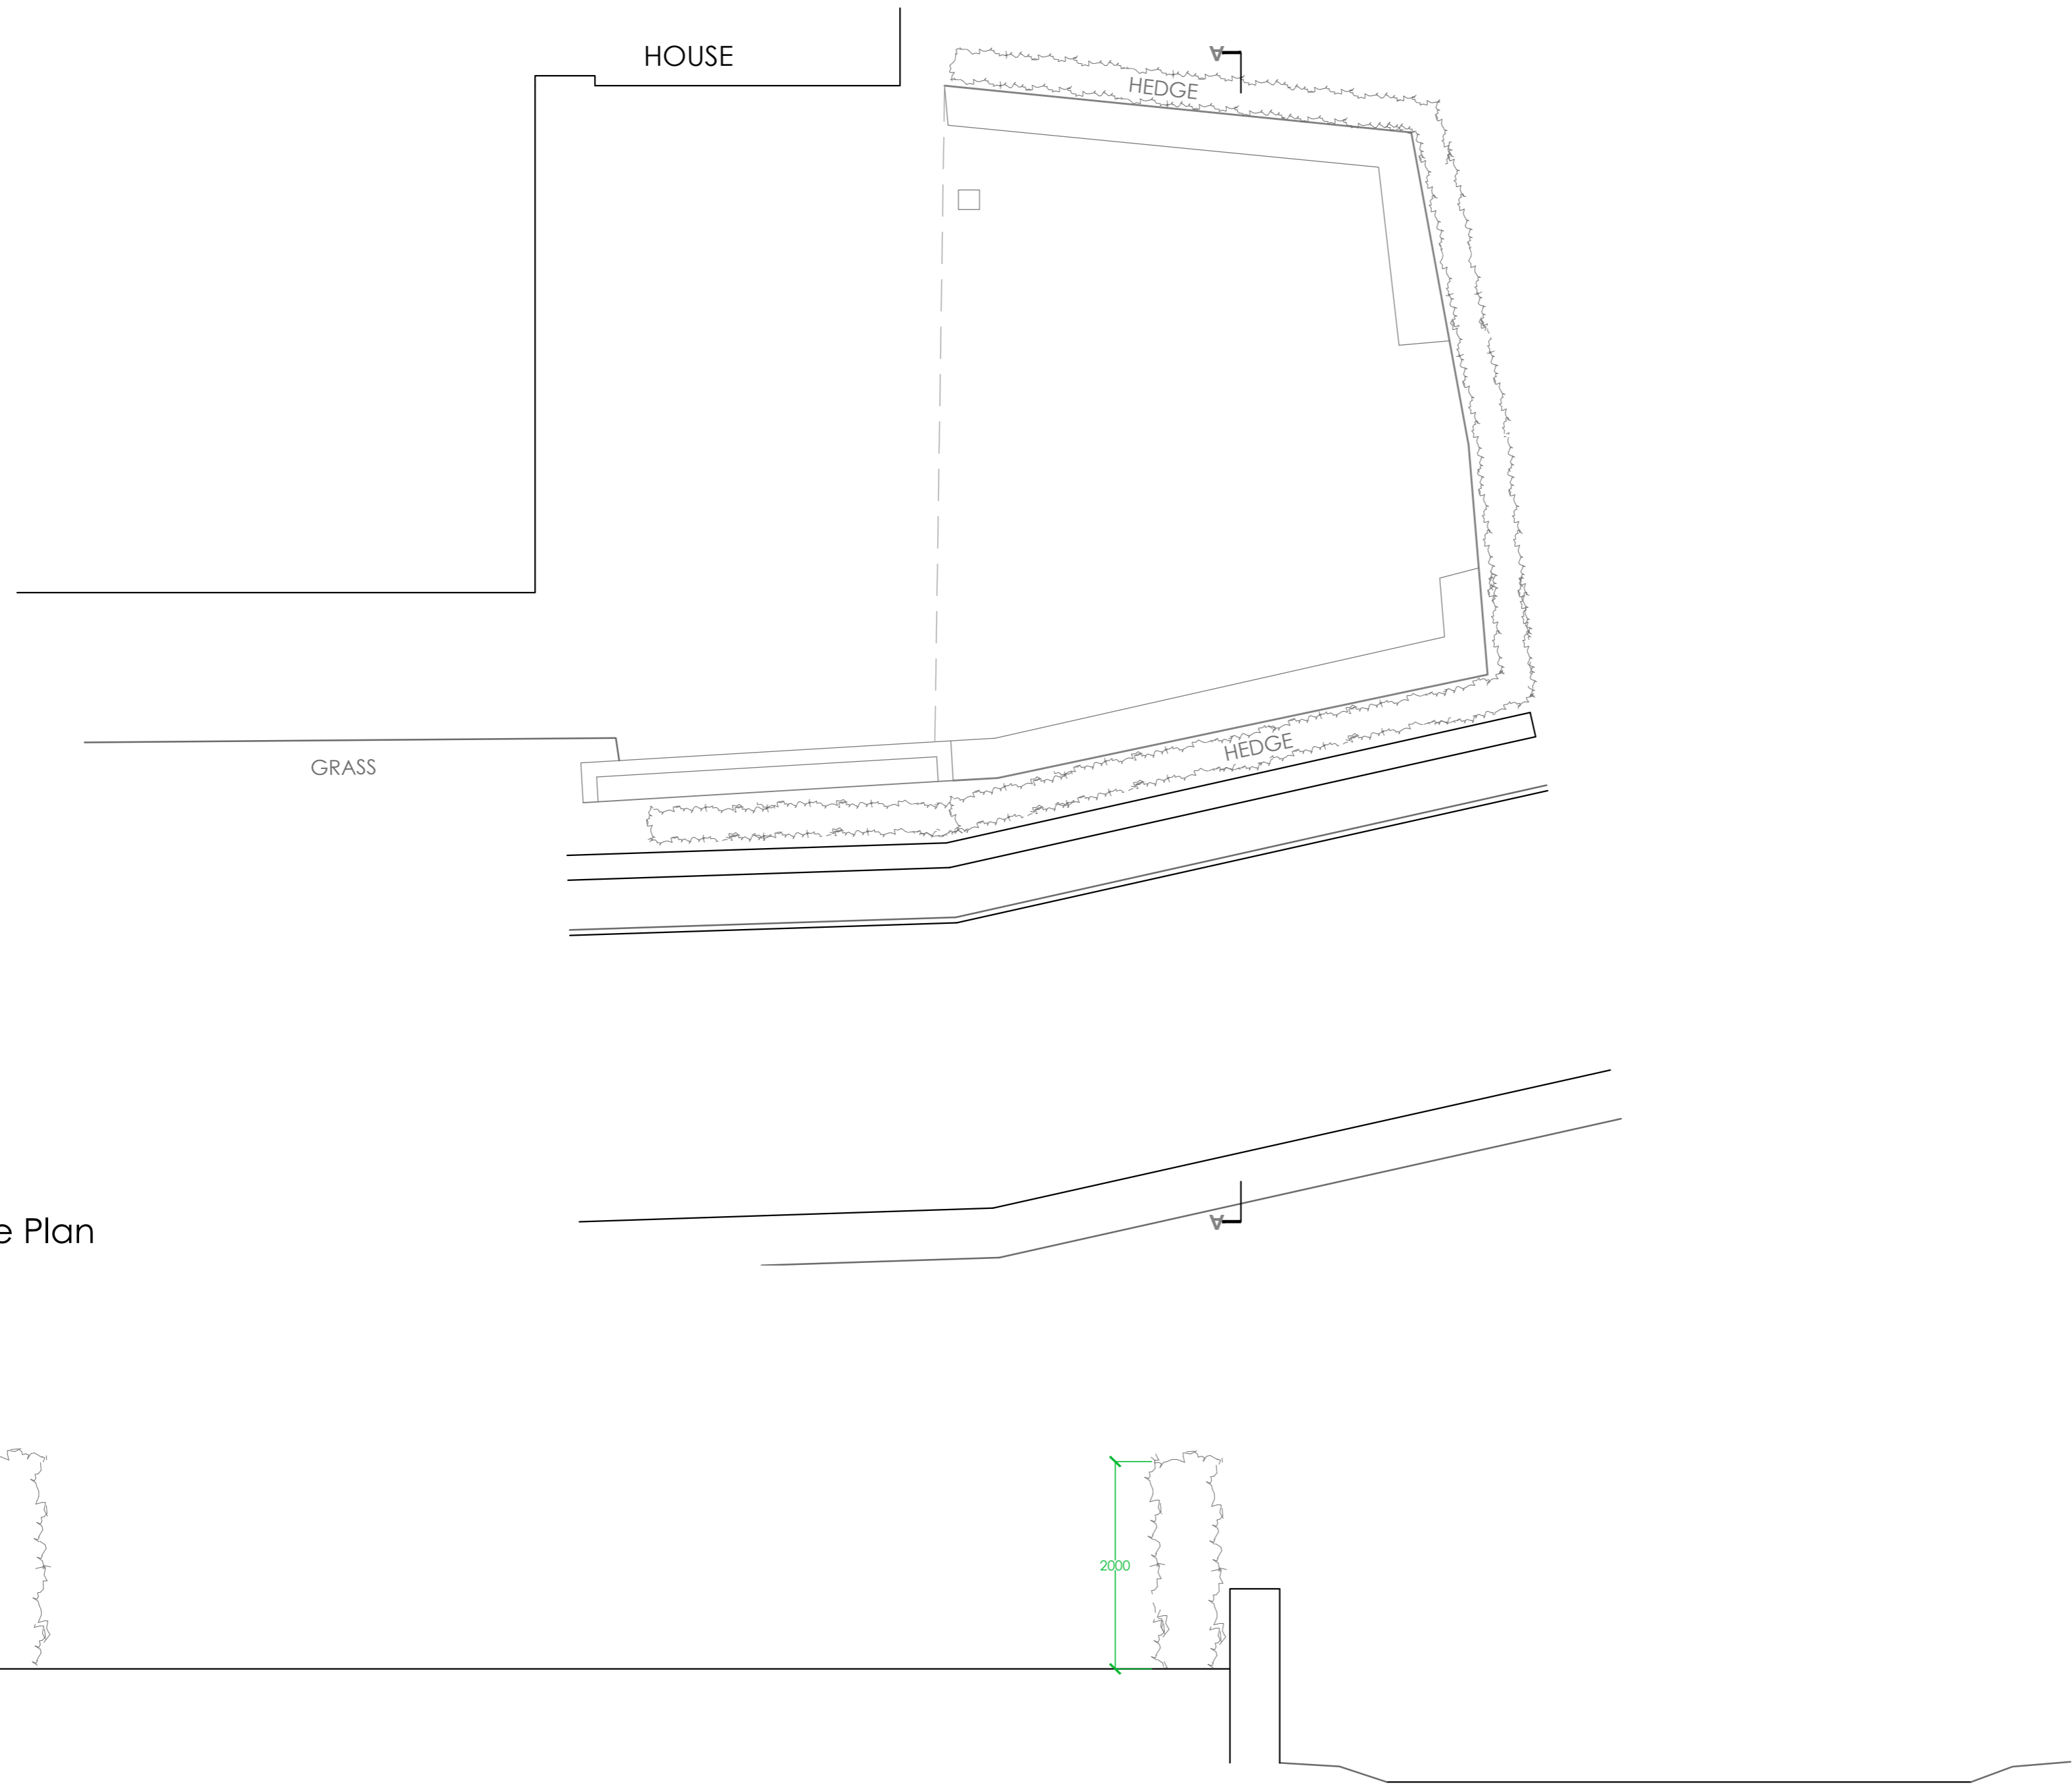

Existing Site Plan  
1:100 Scale

Existing Cross Section A-A  
1:50 Scale

Client  
Mr Ian Moores

Job Title  
Oak Bank  
Slaidburn Road, Newton

Drawing Title  
Existing site plan and Cross section

Scale Various @ A2	Date October 2020	Drawn TDS
-----------------------	----------------------	--------------

**spa**  
ARCHITECTS  
SUNDERLAND PEACOCK & ASSOCIATES LTD.  
HAZELMERE, PIMLICO ROAD, CLITHEROE  
LANCASHIRE, BB7 2AG  
T 01200 423178 F 01200 427328  
E info@sunderlandpeacock.com  
www.sunderlandpeacock.com



6161 - E01