

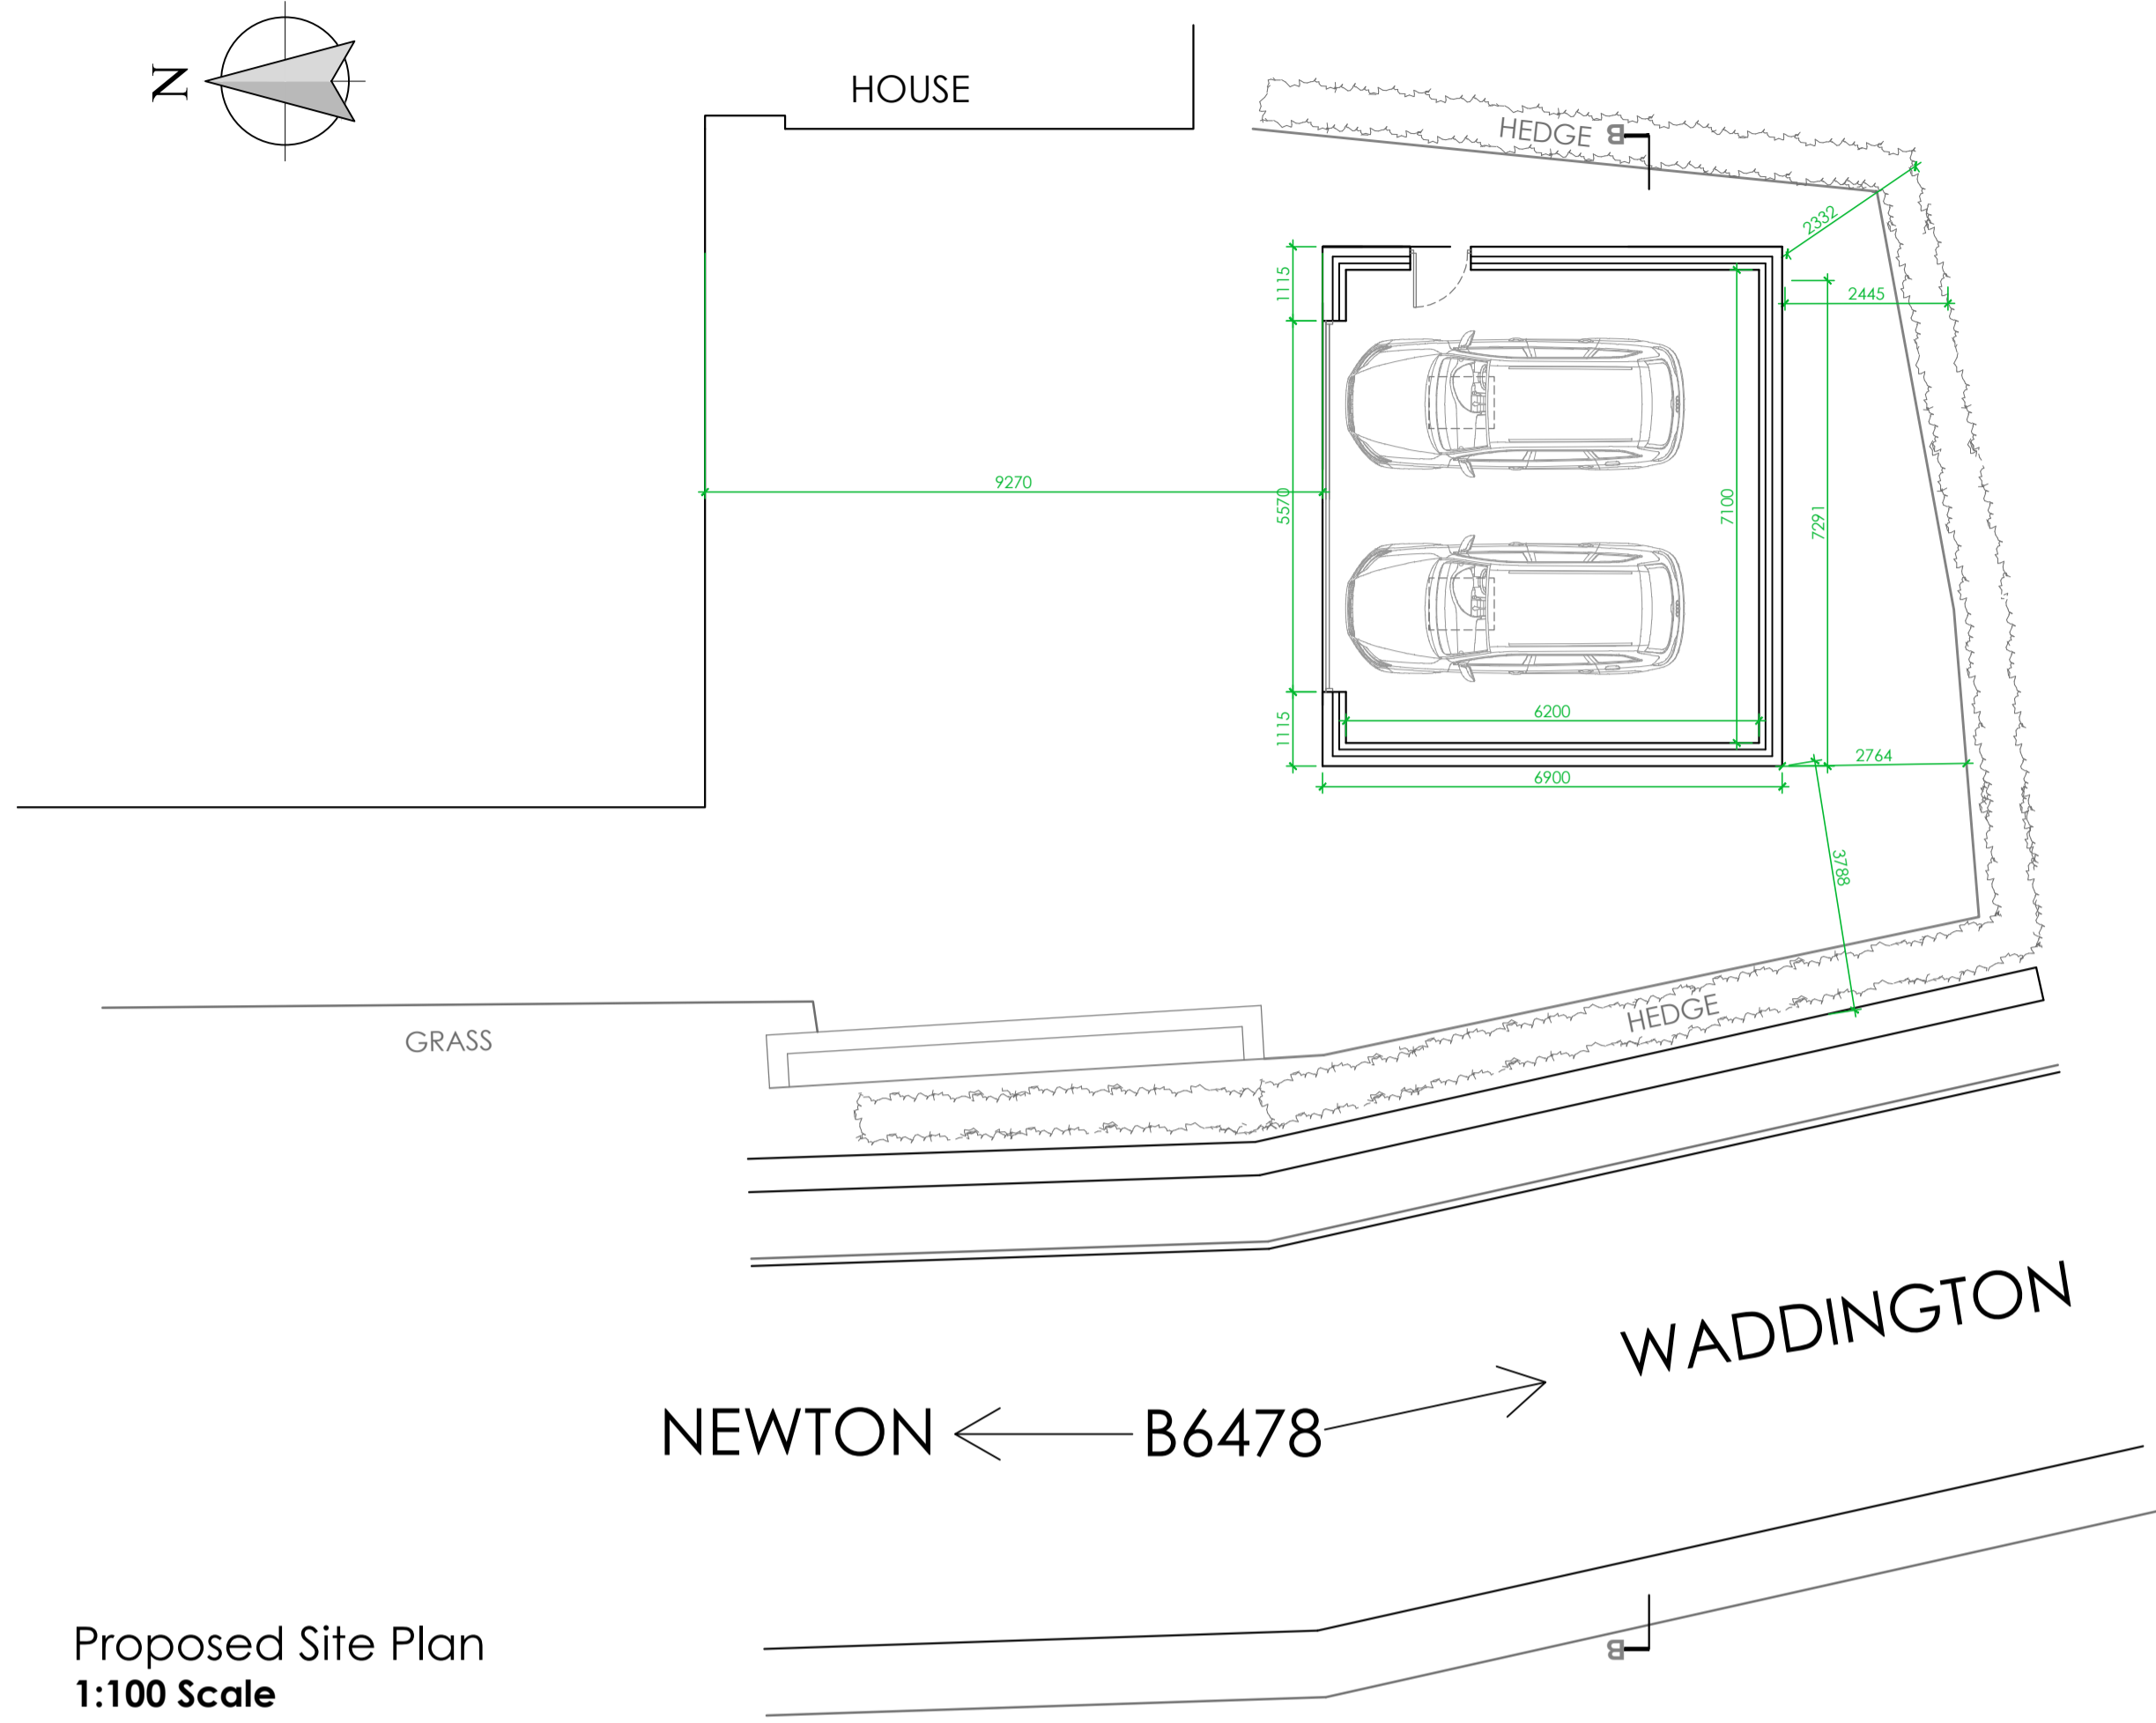


This drawing is to be read in conjunction with all relevant Architect, consultants' and specialist drawings and specifications. The Architect is to be notified of any discrepancies before proceeding. Do not scale from this drawing. All dimensions and levels are to be checked on site. This drawing is subject to copyright. All work carried out before Planning and Building Permission has been granted is at the contractor's risk.

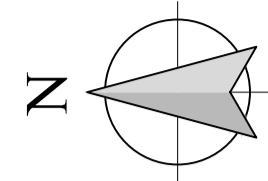

Proposed Site Plan
1:100 Scale

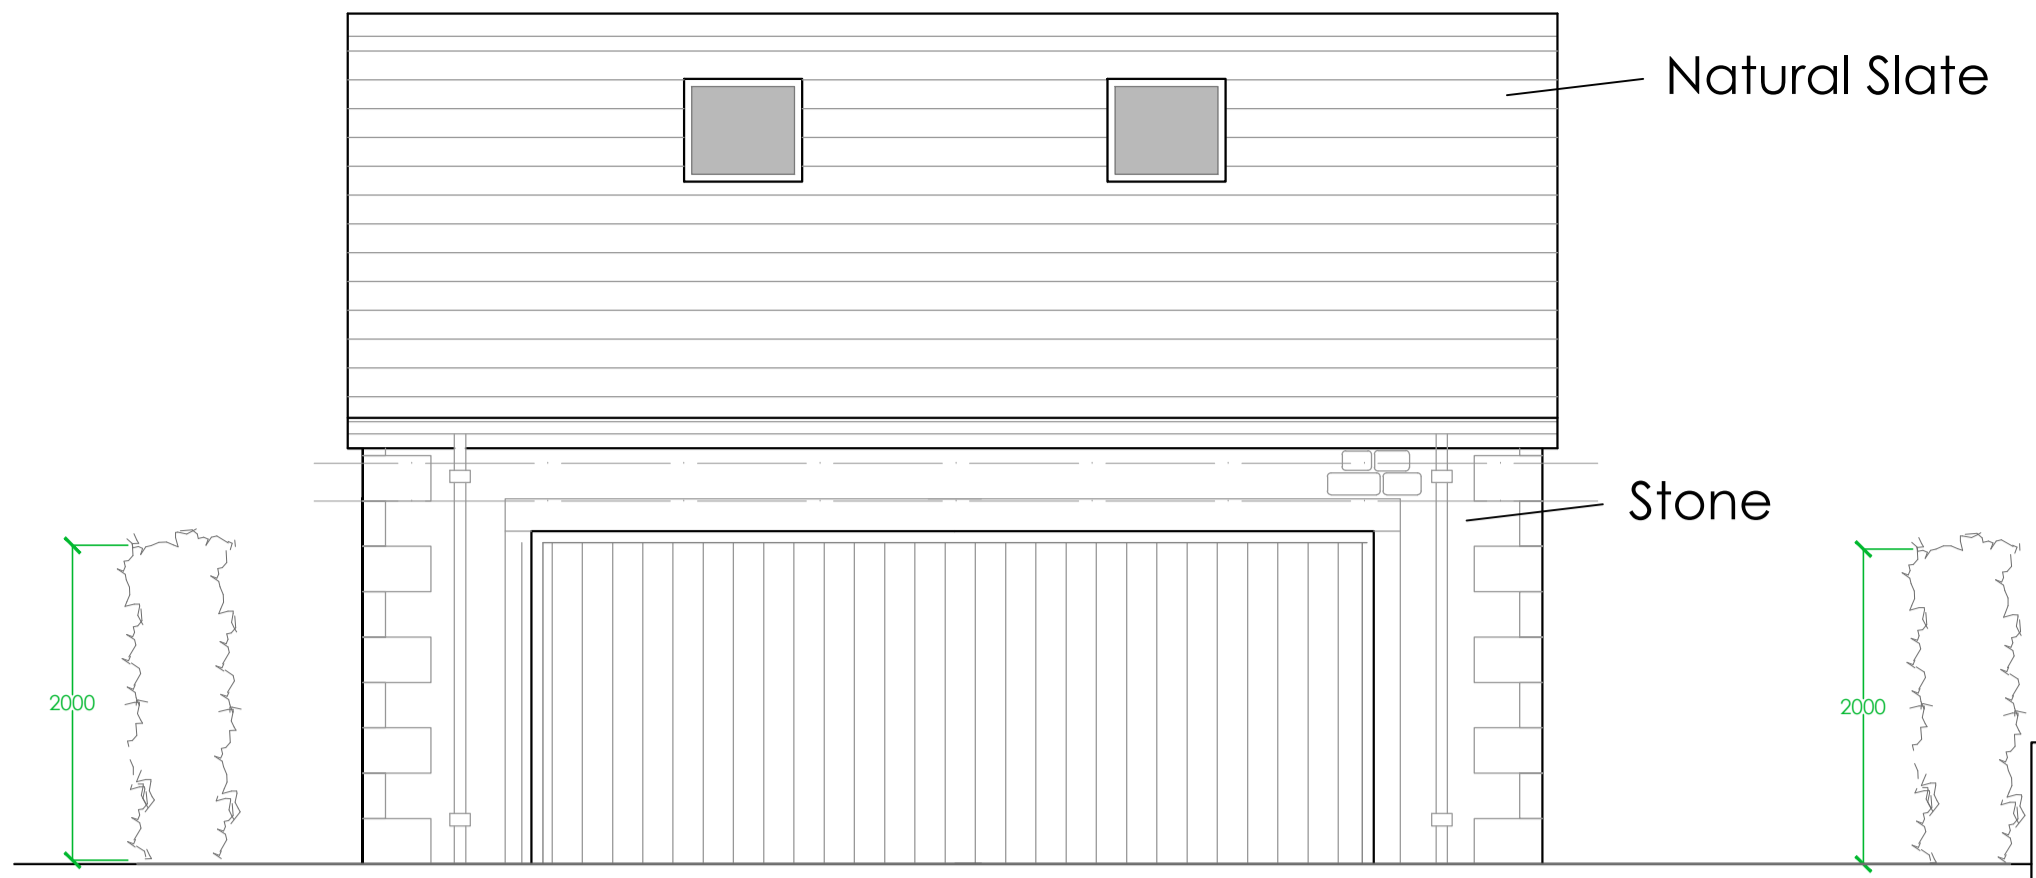


Proposed Cross Section B-B
1:50 Scale

Natural Slate

Stone


B6478

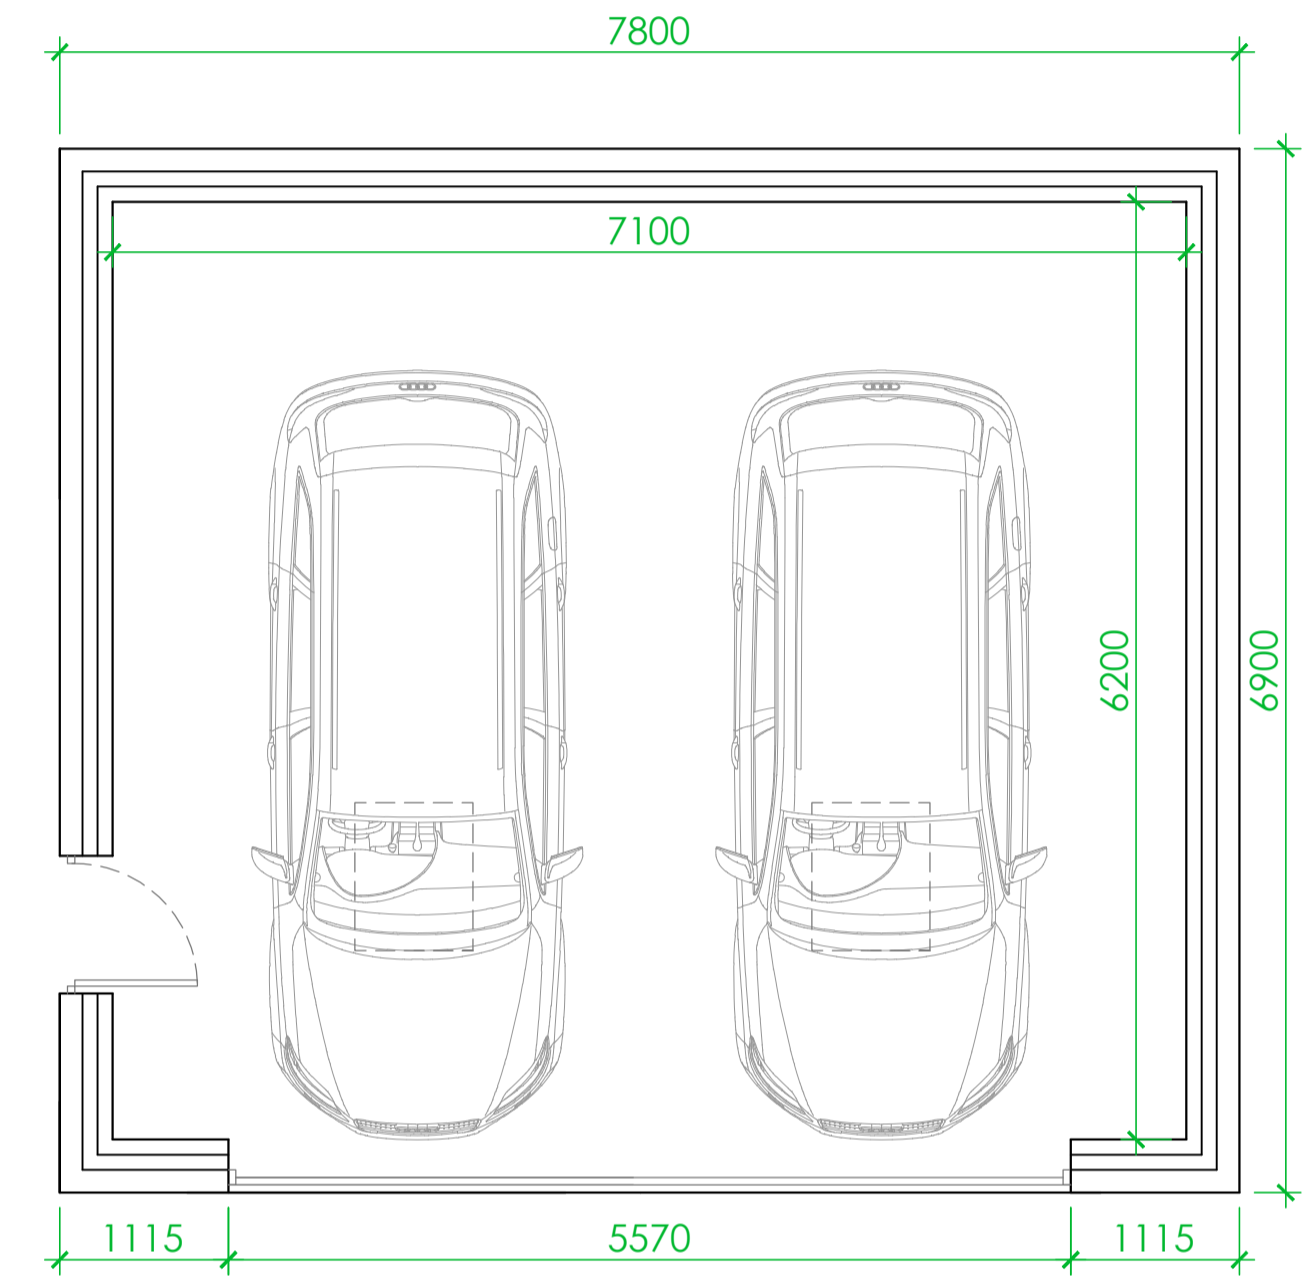


Proposed Ground Floor Plan
1:50 Scale




Proposed East Elevation
1:50 Scale

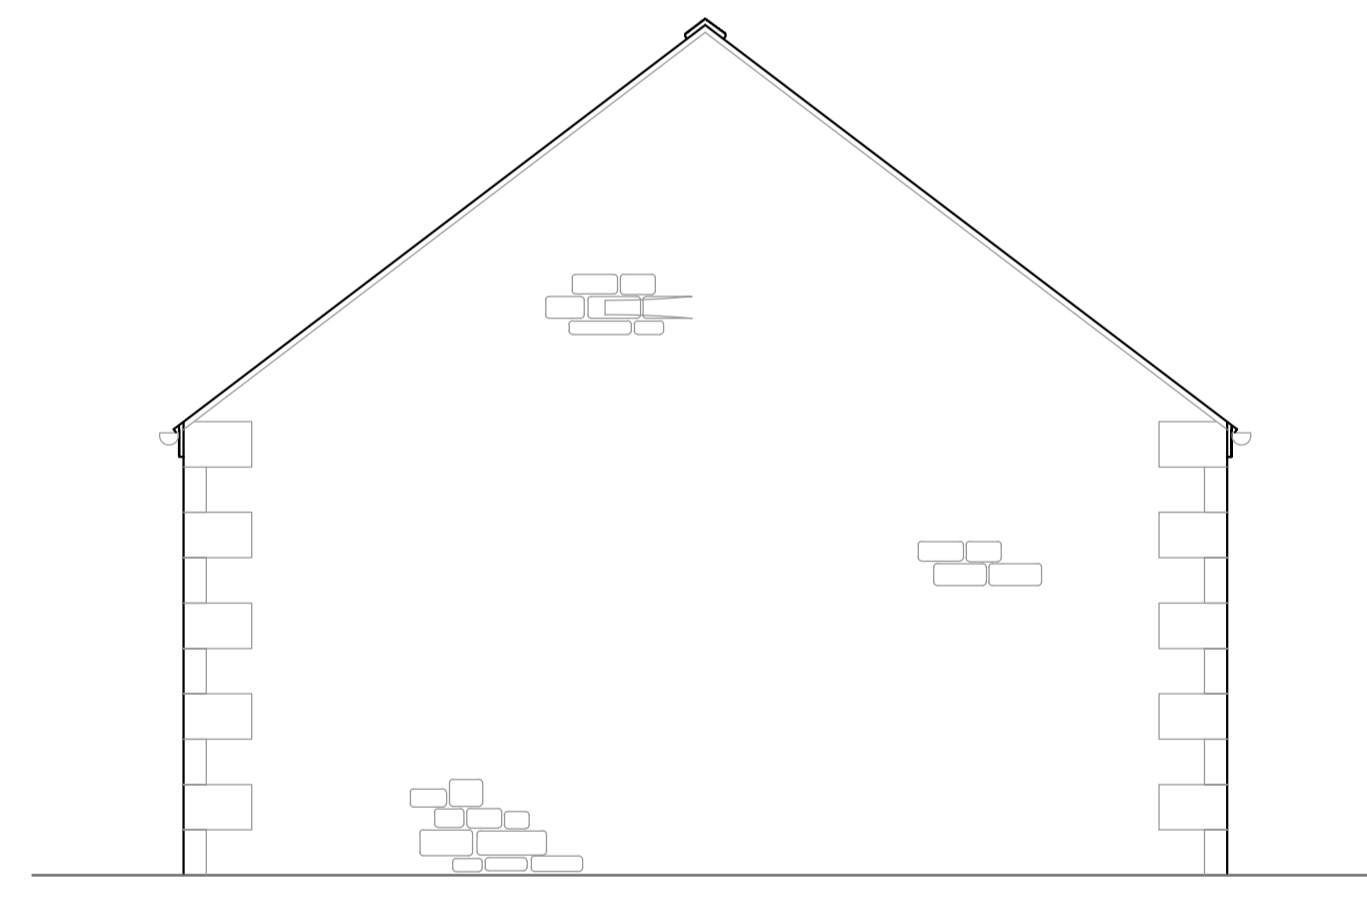


Proposed West Elevation
1:50 Scale

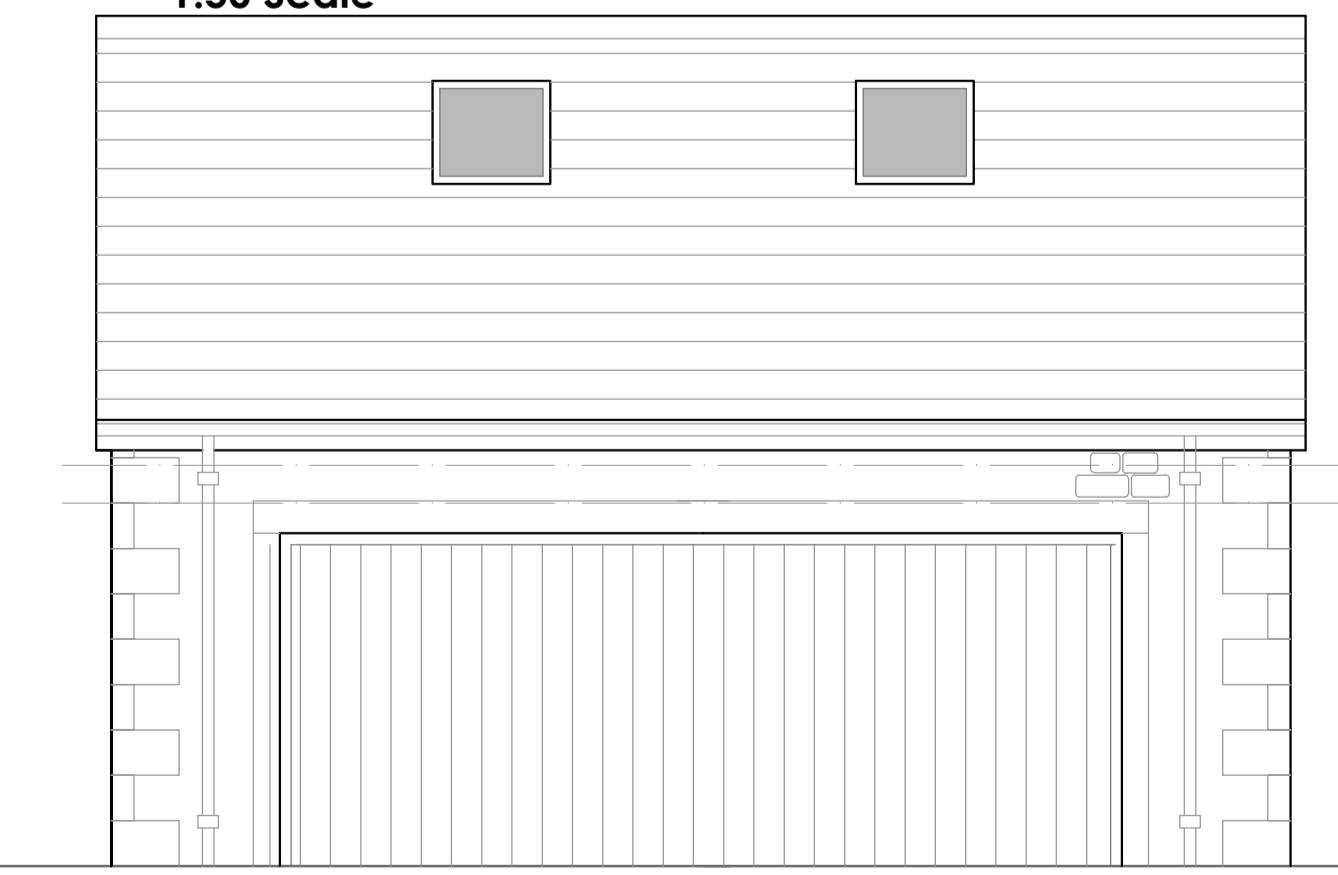

Proposed South Elevation
1:50 Scale

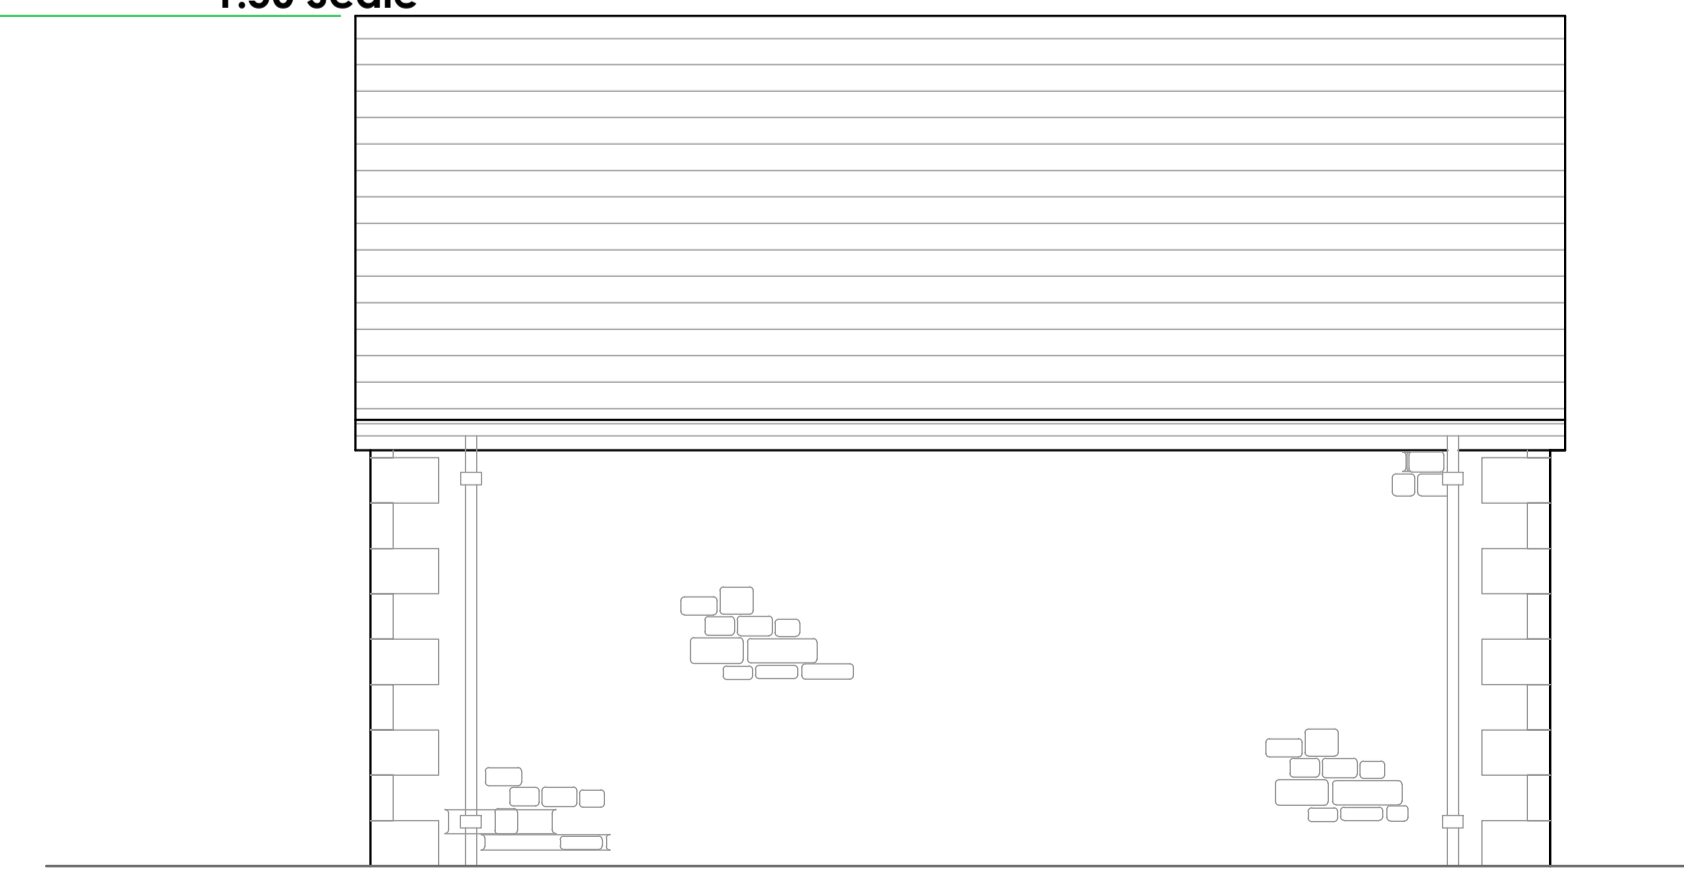

Proposed North Elevation
1:50 Scale

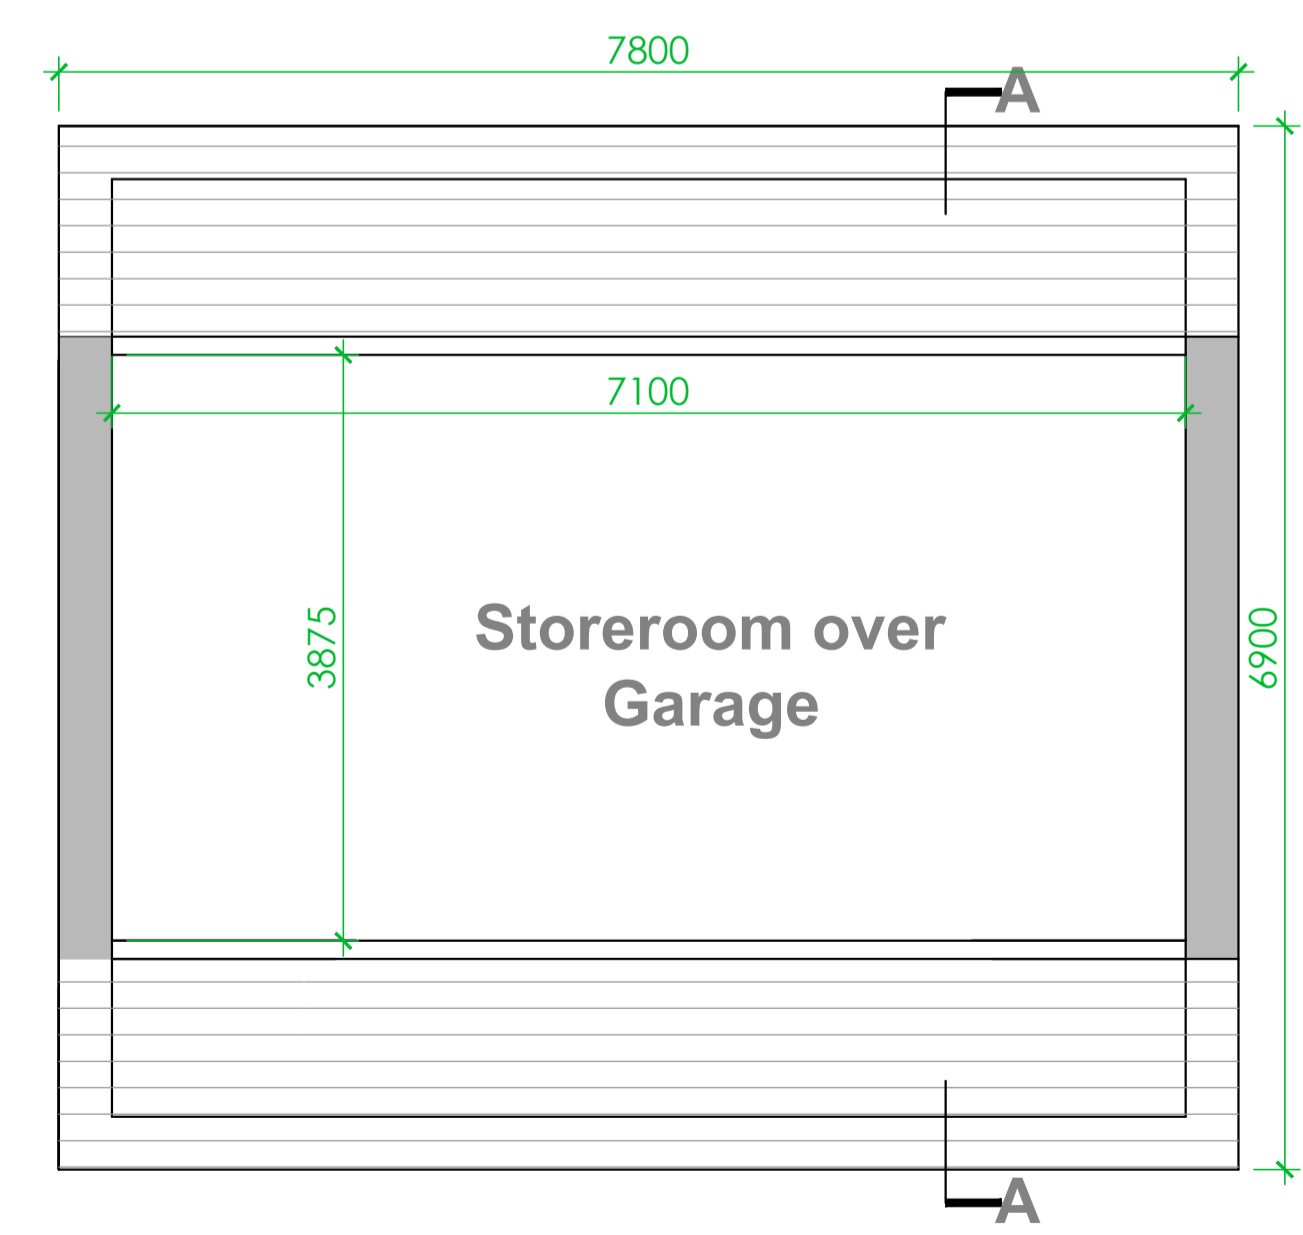

Proposed First Floor Plan
1:50 Scale

REVISIONS:
Rev B: Amended sizes. TS 06.10.20

Client
Mr Ian Moores

Job Title
Oak Bank
Slaidburn, Newton
Planning Drawing

Drawing Title
Proposed Plans, Elevations, Site plan
and Cross-Section

Scale	Date	Drawn
Various @A1	October 2020	ITDS

spa
SUNDERLAND PEACOCK ARCHITECTS
SUNDERLAND PEACOCK & ASSOCIATES LTD.
HAZELMERE, PEARLCO ROAD, CLITHEROE
LANCASHIRE, BB7 2AG
T 01200 423178 F 01200 427328
E info@sunderlandpeacock.com
www.sunderlandpeacock.com

6161 -P02 Rev B