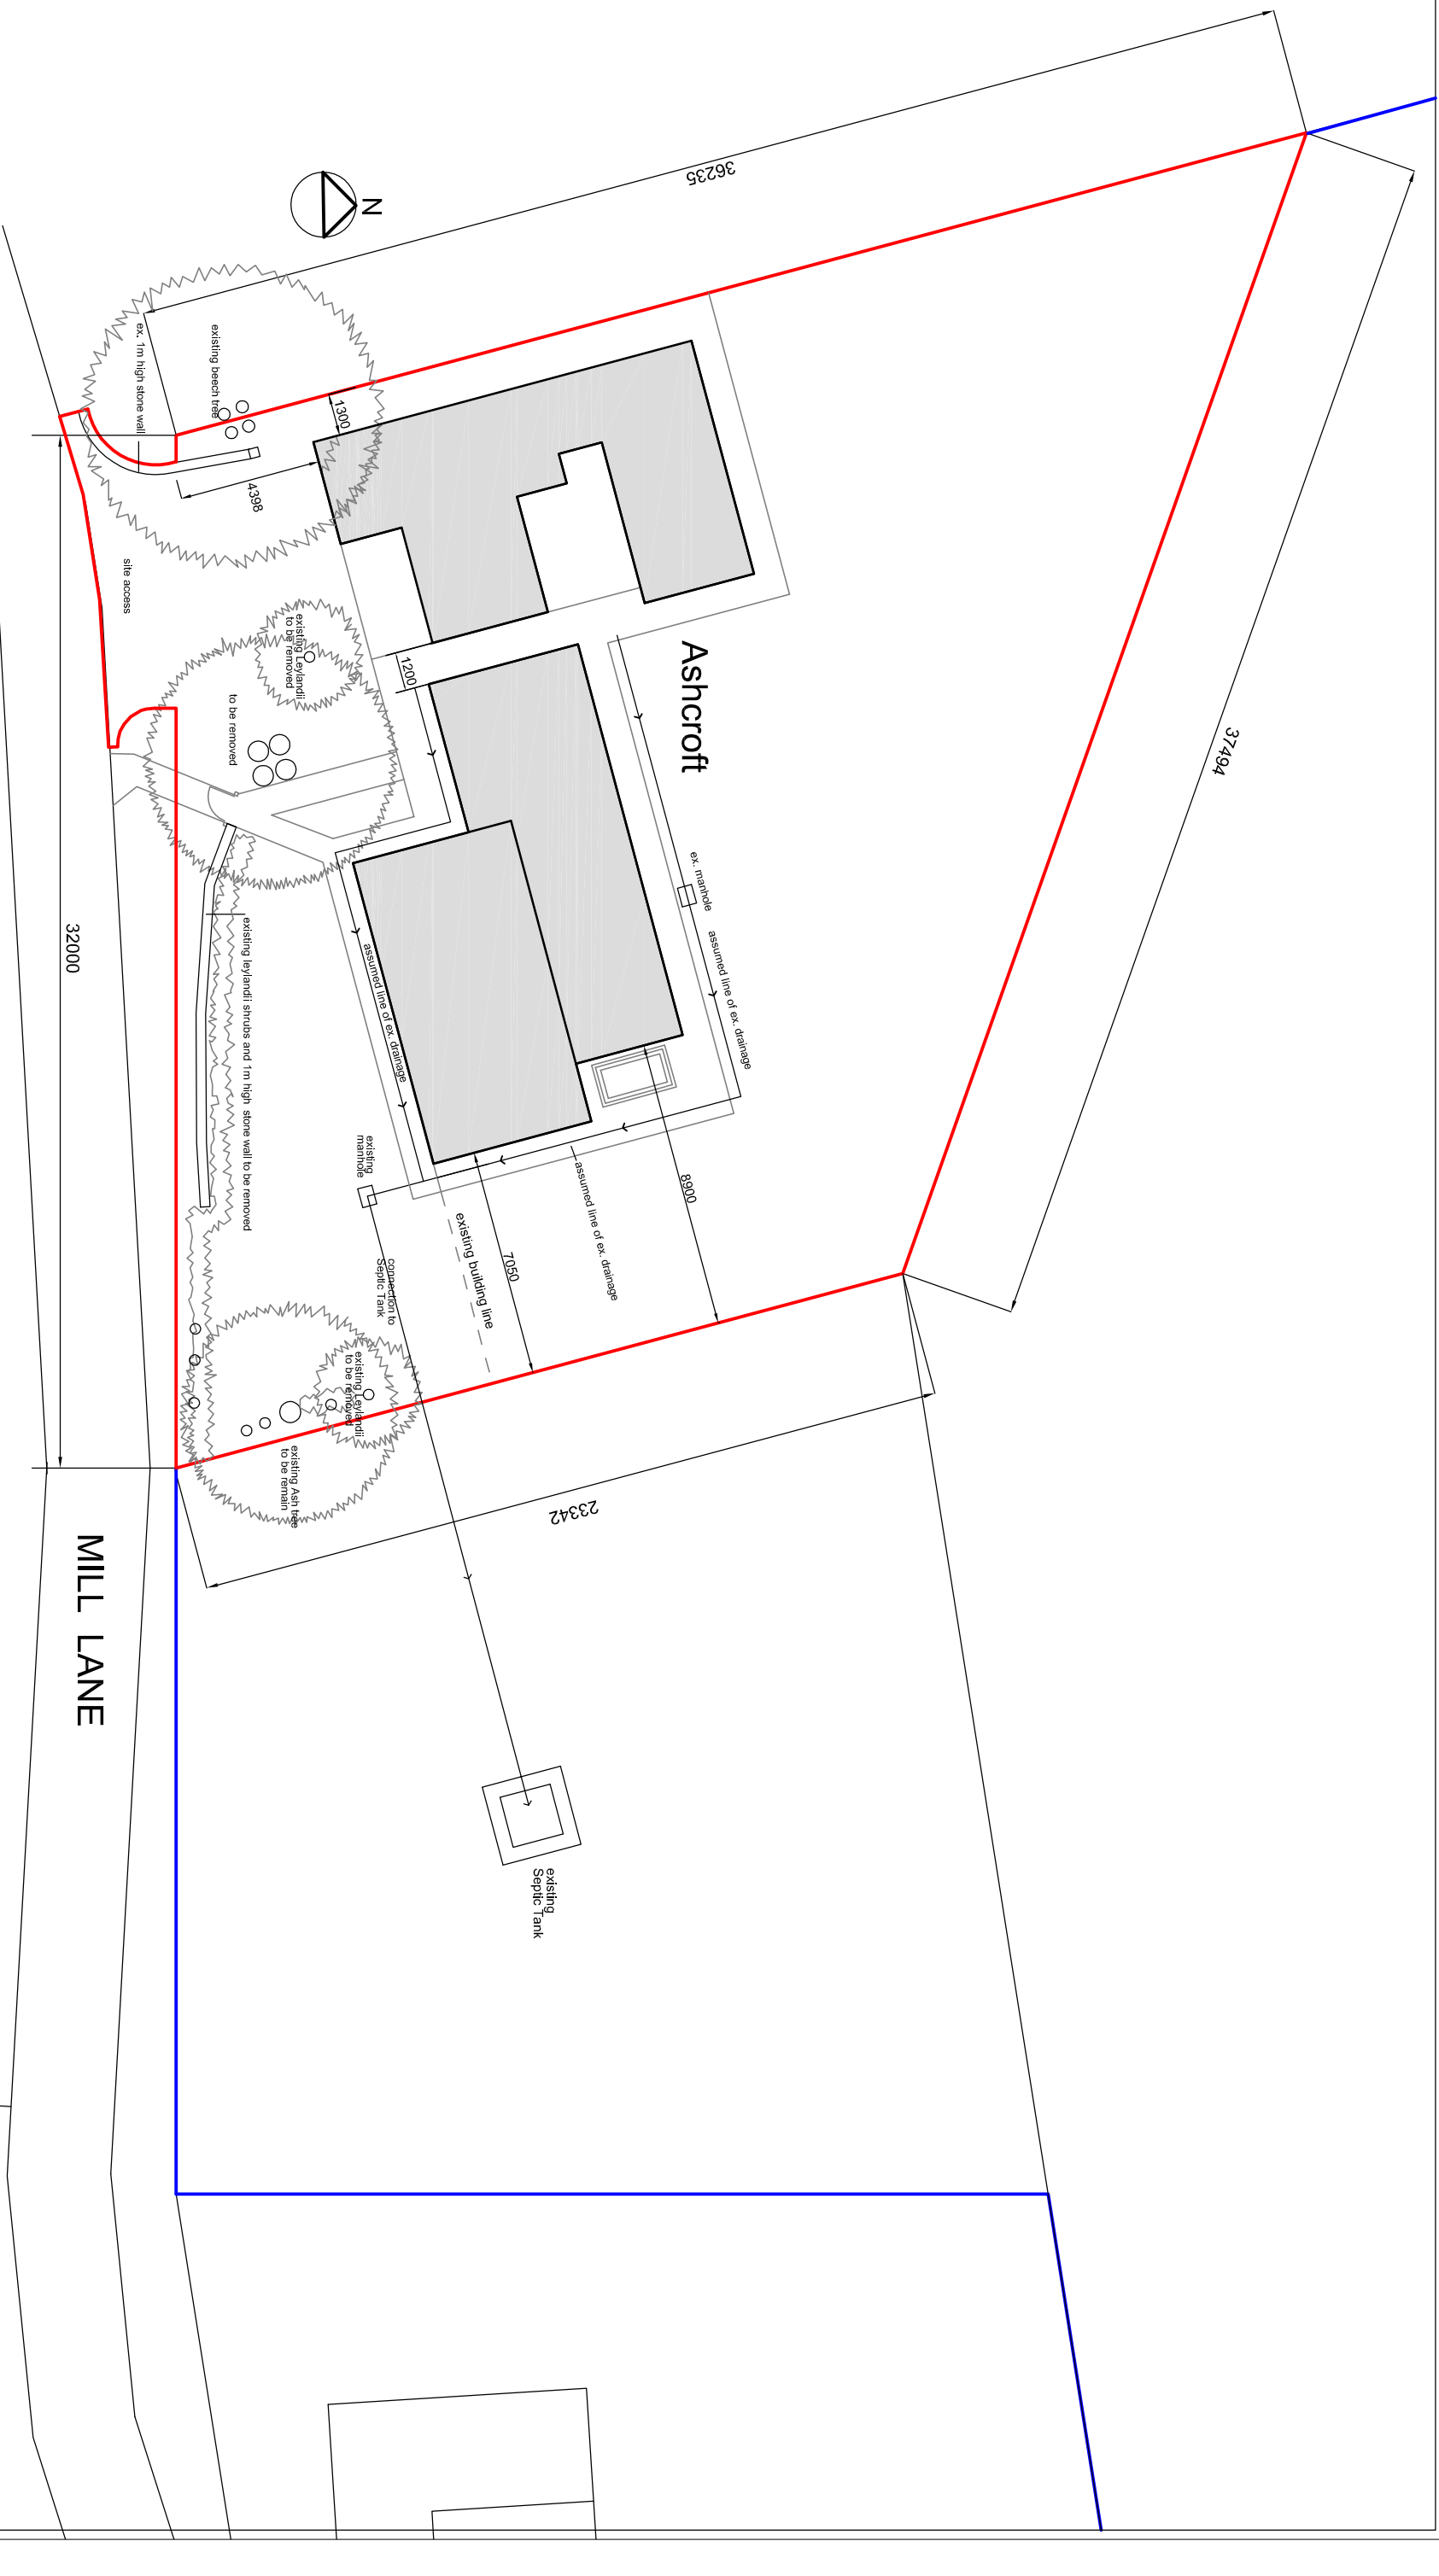


existing site plan 1:200

Proposed demolition of existing bungalow and outbuildings
and construction of new house and garage
at Ashcroft, Mill Lane, Waddington BB7 3JJ
For Mr R Watt

revision 'A'
'A' building plot and site access edged in red
Position of existing septic tank shown
03/12/2020

drawing no 002 'A'
scale 1:200 at A3
date October 2020
drawn DC

The Dovecote