



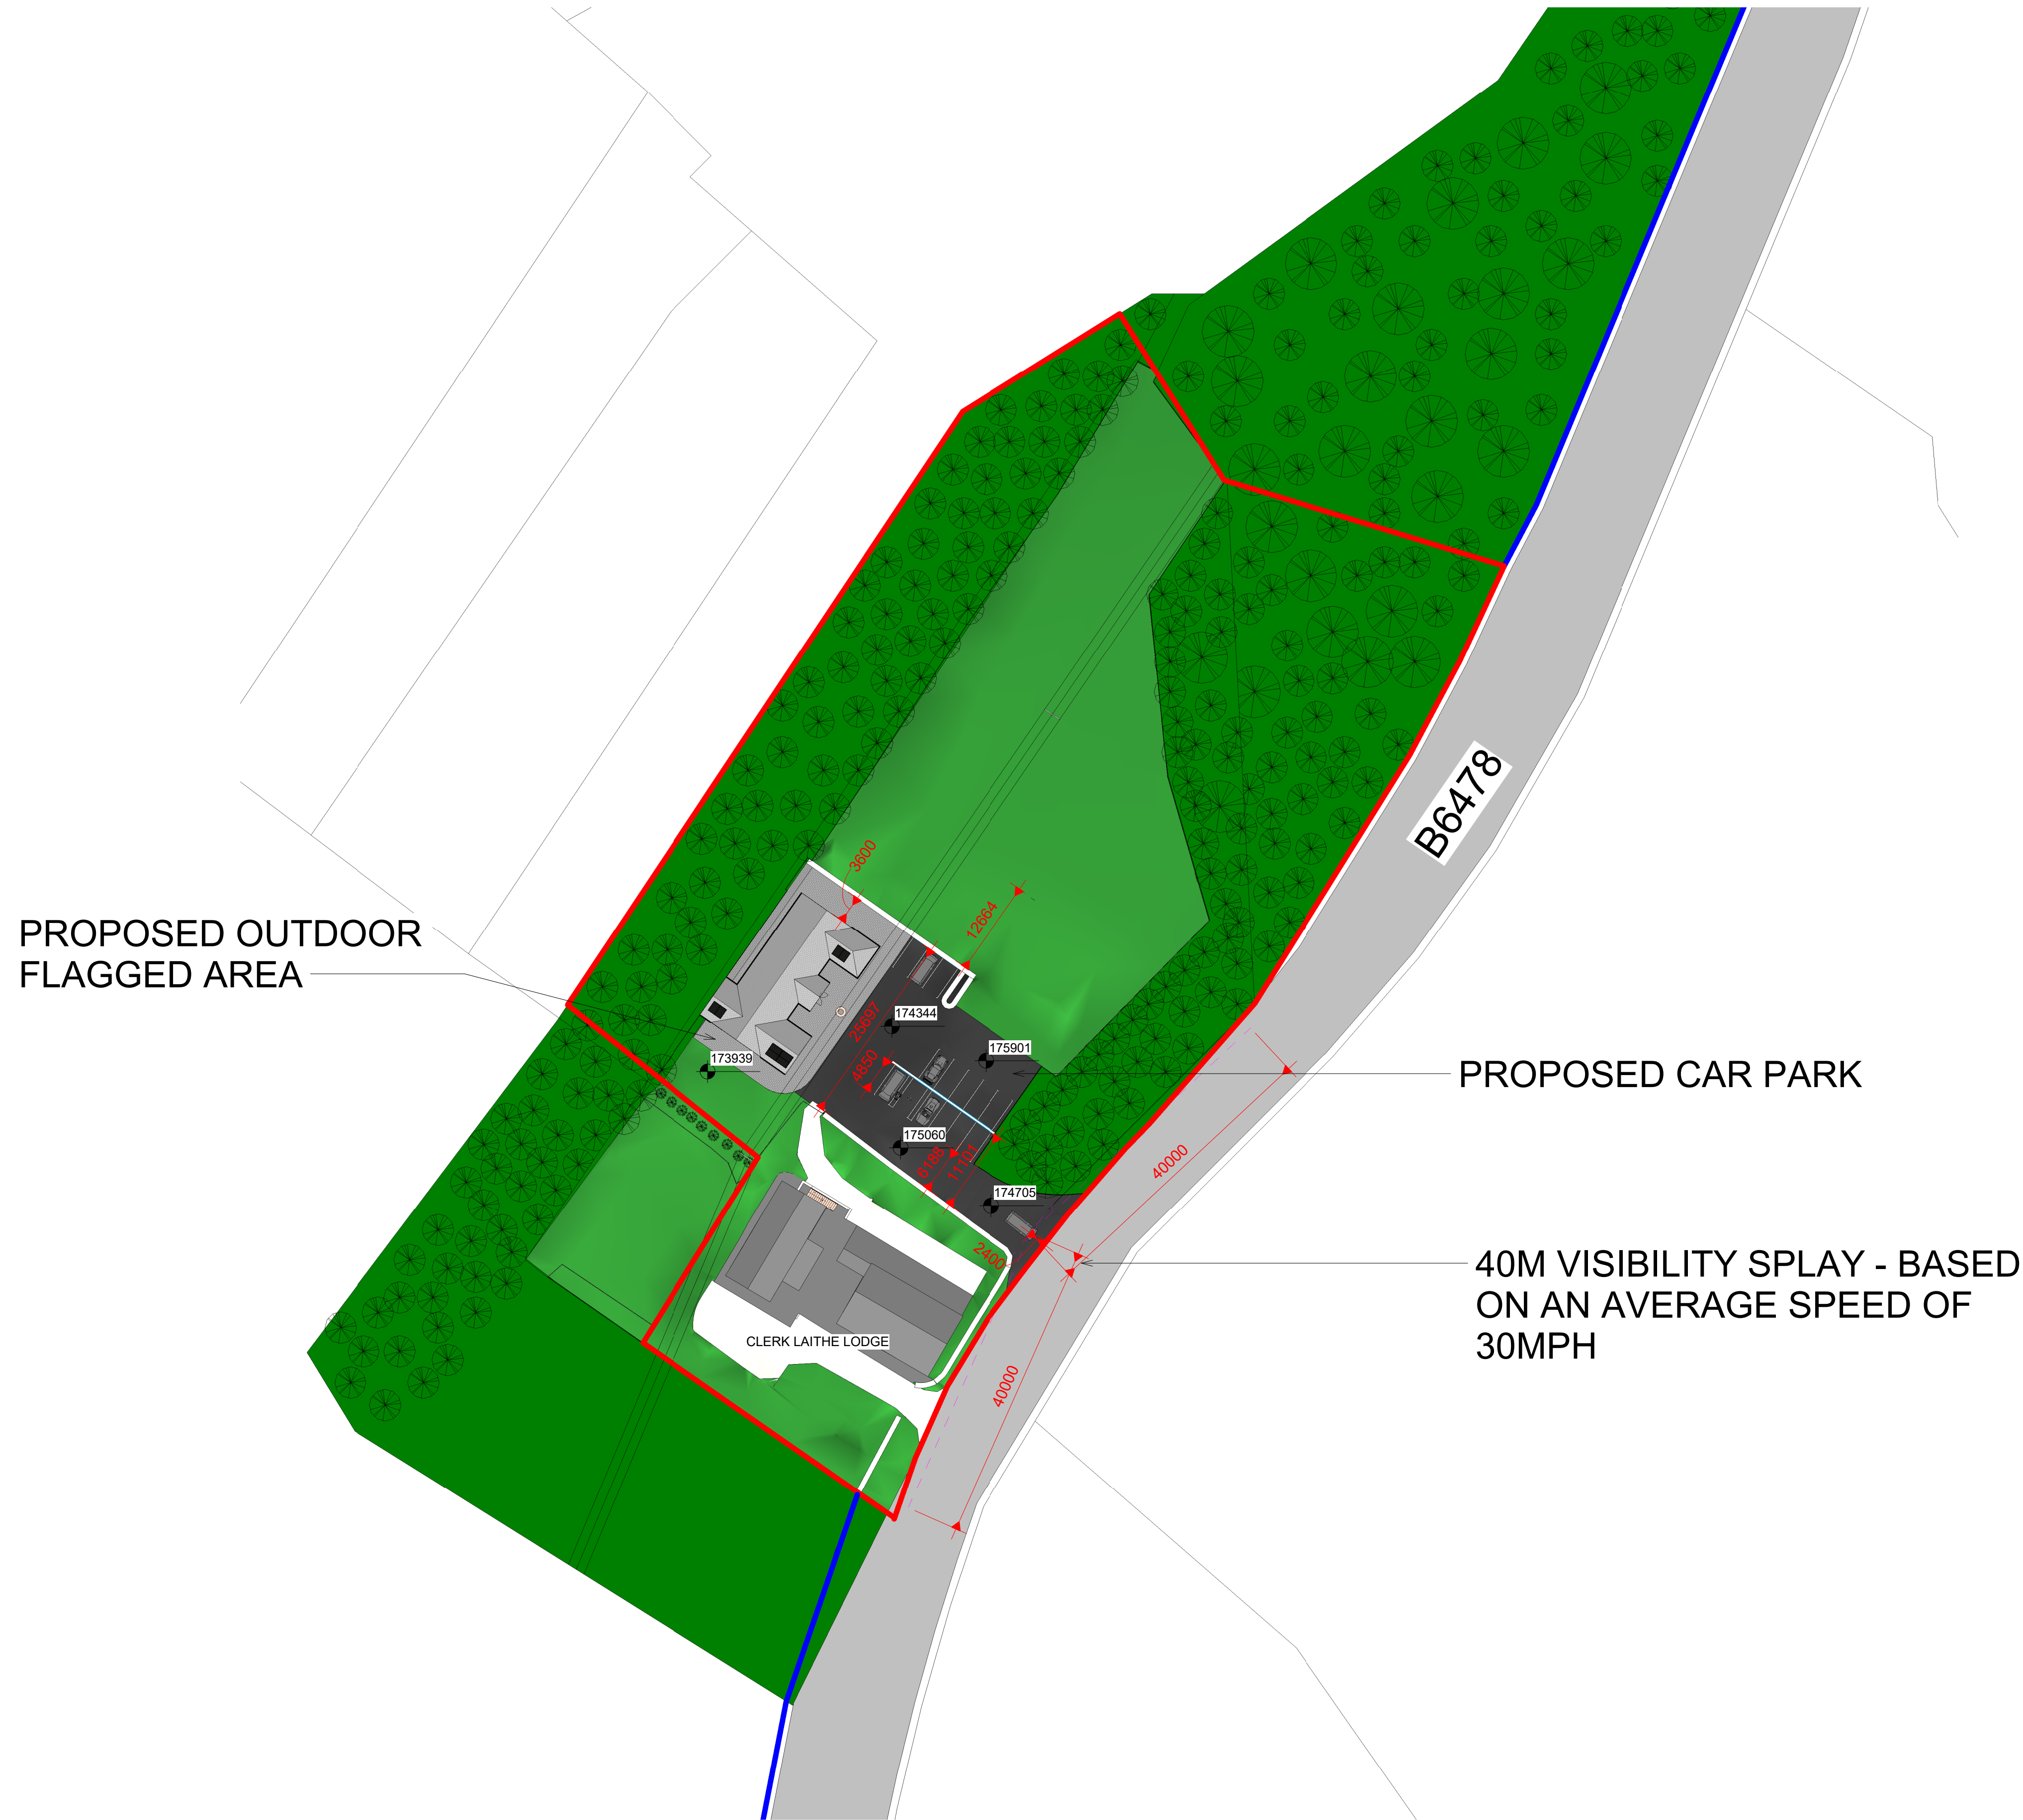

1

PROPOSED SITE PLAN
1 : 500

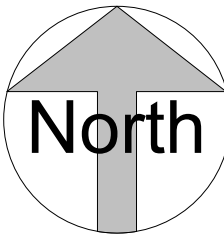

Peter Hitchen
Architects

Marathon House
The Sidings Business Park
Whalley, BB7 9SE

01254 823 885

www.peterhitchenarchitects.co.uk

NOTES:

--- VISIBILITY SPLAY

No.	Description	Date

CLIENT:

MR M LEWIS

PROJECT:
CLERK LAITHE FARM SHOP,
CLERK LAITHE LODGE,
NEWTON IN BOWLAND

SHEET:
**PROPOSED SITE
PLAN**

Project number PHA/456

Date 02/11/2020

Drawn by RH

Checked by PH

A1.3

Scale 1 : 500

Sheet size A1