


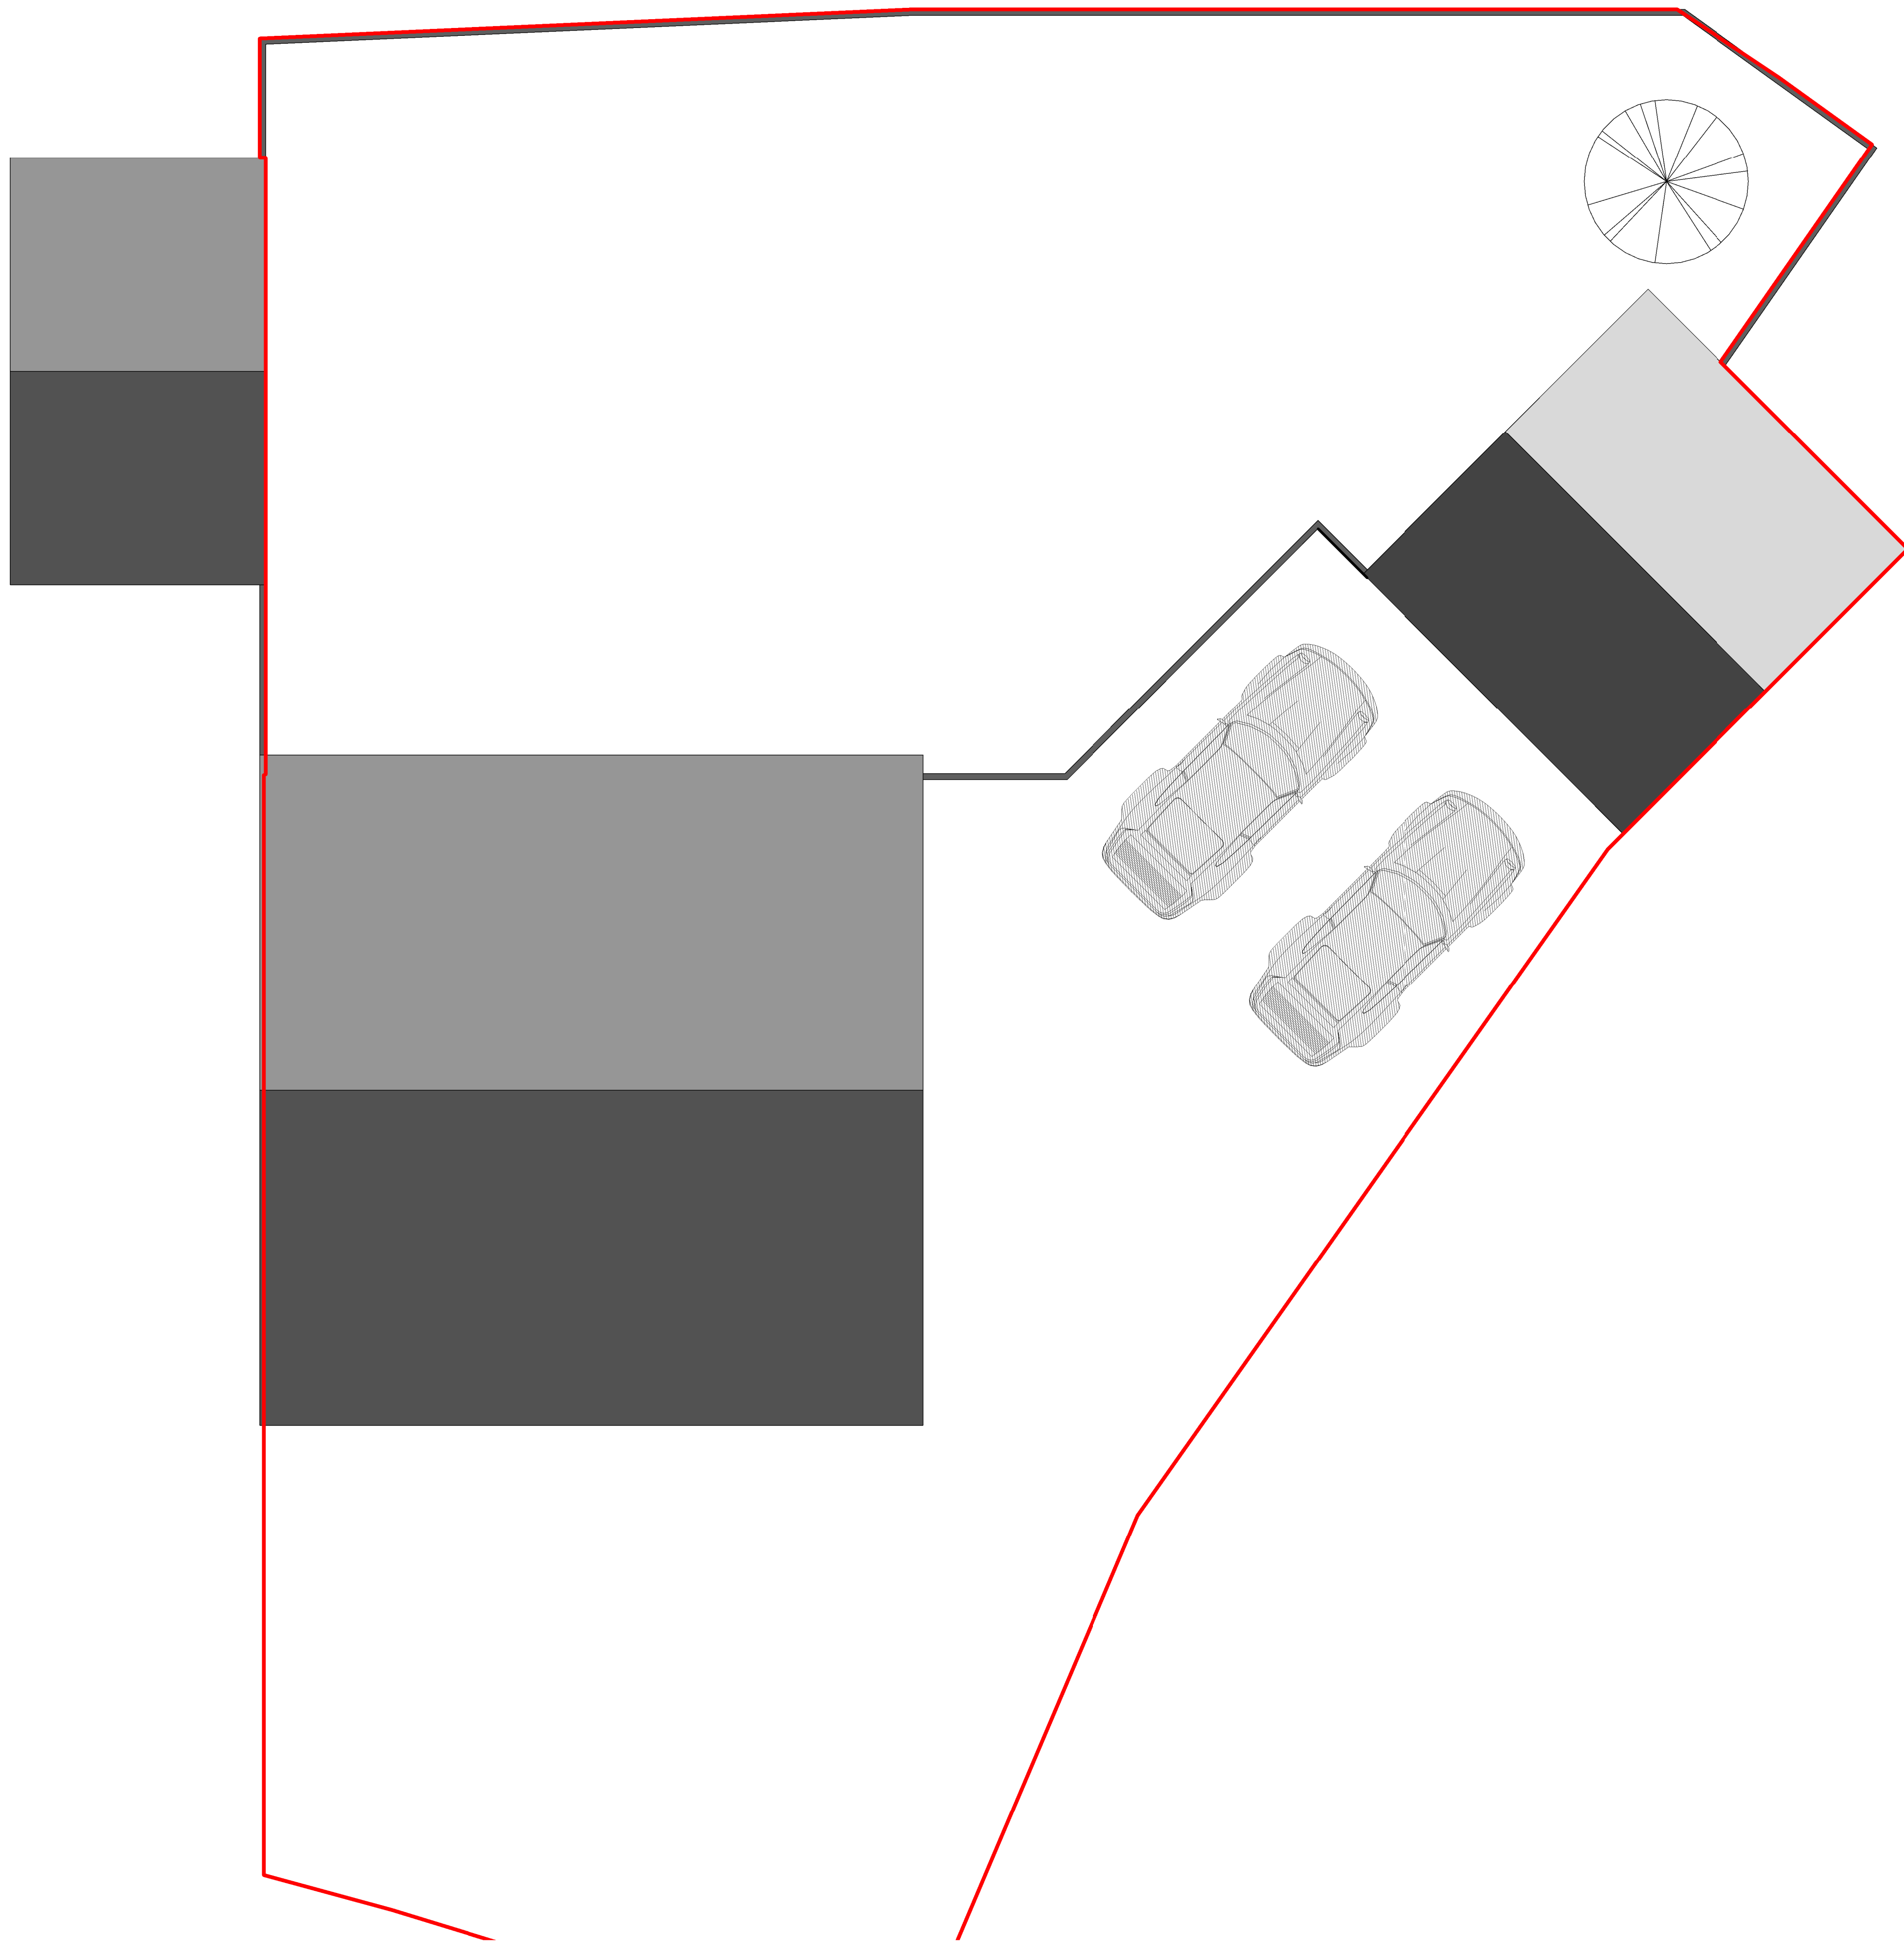


Peter Hitchen
Architects

Marathon House
The Sidings Business Park
Whalley, BB7 9SE

01254 823 885

www.peterhitchenarchitects.co.uk

NOTES:

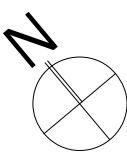

No.	Description	Date

CLIENT:

MR & MRS DARLING

PROJECT:

32 BLAKEWATER ROAD,
CLITHEROE, BB7 2FT

SHEET:

EXISTING SITE PLAN

Project number PHA/522

Date 05/11/2020

Drawn by SW

Checked by PH

A1.1

Scale 1 : 50

Sheet size A1