




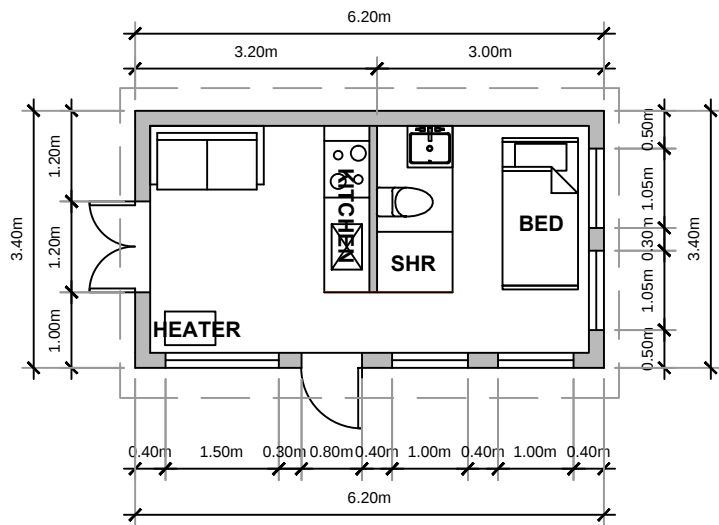


1 PLAN
C193-1 SCALE: 1:100

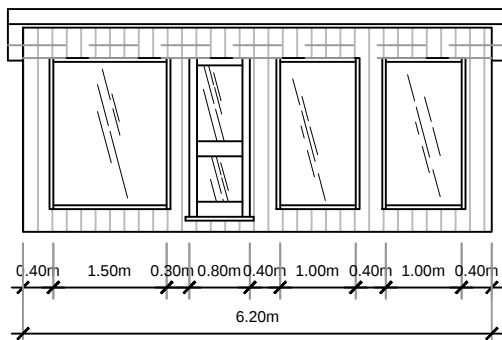


2 FRONT ELEVATION
C193-1 SCALE: 1:100

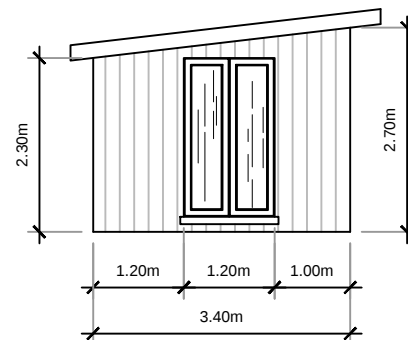

4 LEFT ELEVATION
C193-1 SCALE: 1:100

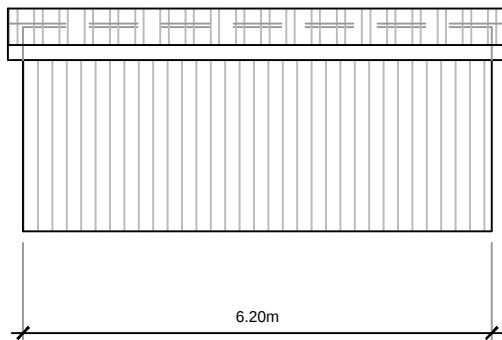

3 REAR ELEVATION
C193-1 SCALE: 1:100

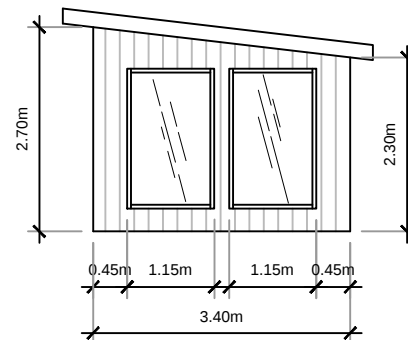

5 RIGHT ELEVATION
C193-1 SCALE: 1:100

DO NOT SCALE FROM THIS DRAWING



Notes:
THESE ELEVATIONS ARE DRAFTED TO ALLOW THE PLANNING AUTHORITY TO MAKE A DECISION ON THE PROPOSED DEVELOPMENT AND FOR NO OTHER PURPOSE. THESE ELEVATIONS ARE NOT BUILDING REGULATION COMPLIANT AND SHOULD NOT BE RELIED UPON AS SUCH. THE DECISION NOTICE (WHEN AVAILABLE) SHALL PROVIDE THE EXACT DIMENSIONS OF THE PROPOSED BUILDING AND SHOULD BE RELIED UPON. THESE PLANS SHOULD NOT BE USED AS DEFINITIVE AND ANY MEASUREMENTS SHOULD BE TAKEN AND CHECKED FROM THE PROPOSED SITE.

SPECIFICATION:
FRAME - STEEL PAINTED
CLADDING - WOODEN YORKSHIRE BOARDING
ROOF - FIBRE CEMENT WITH ROOF LIGHT
DOORS - WOODEN SLIDING BARN
FLOOR - CONCRETE

Client			Stuart Hartley		
Drawing Title					
Proposed Camping pod					
Project Address					
Burnhouse Farm, Slaidburn					
DRG NO.			SCALE		
C193-1			1:100 @ A3		
DRAWN		CHECKED		APPROVED	
RM		SM		SM	
 MACMARSHALLS RURAL CHARTERED SURVEYORS & PLANNING CONSULTANTS					
Date		www.macmarsahlls.co.uk			Revision
November 4, 2020		01204565660 07754955449 07876752429			A