



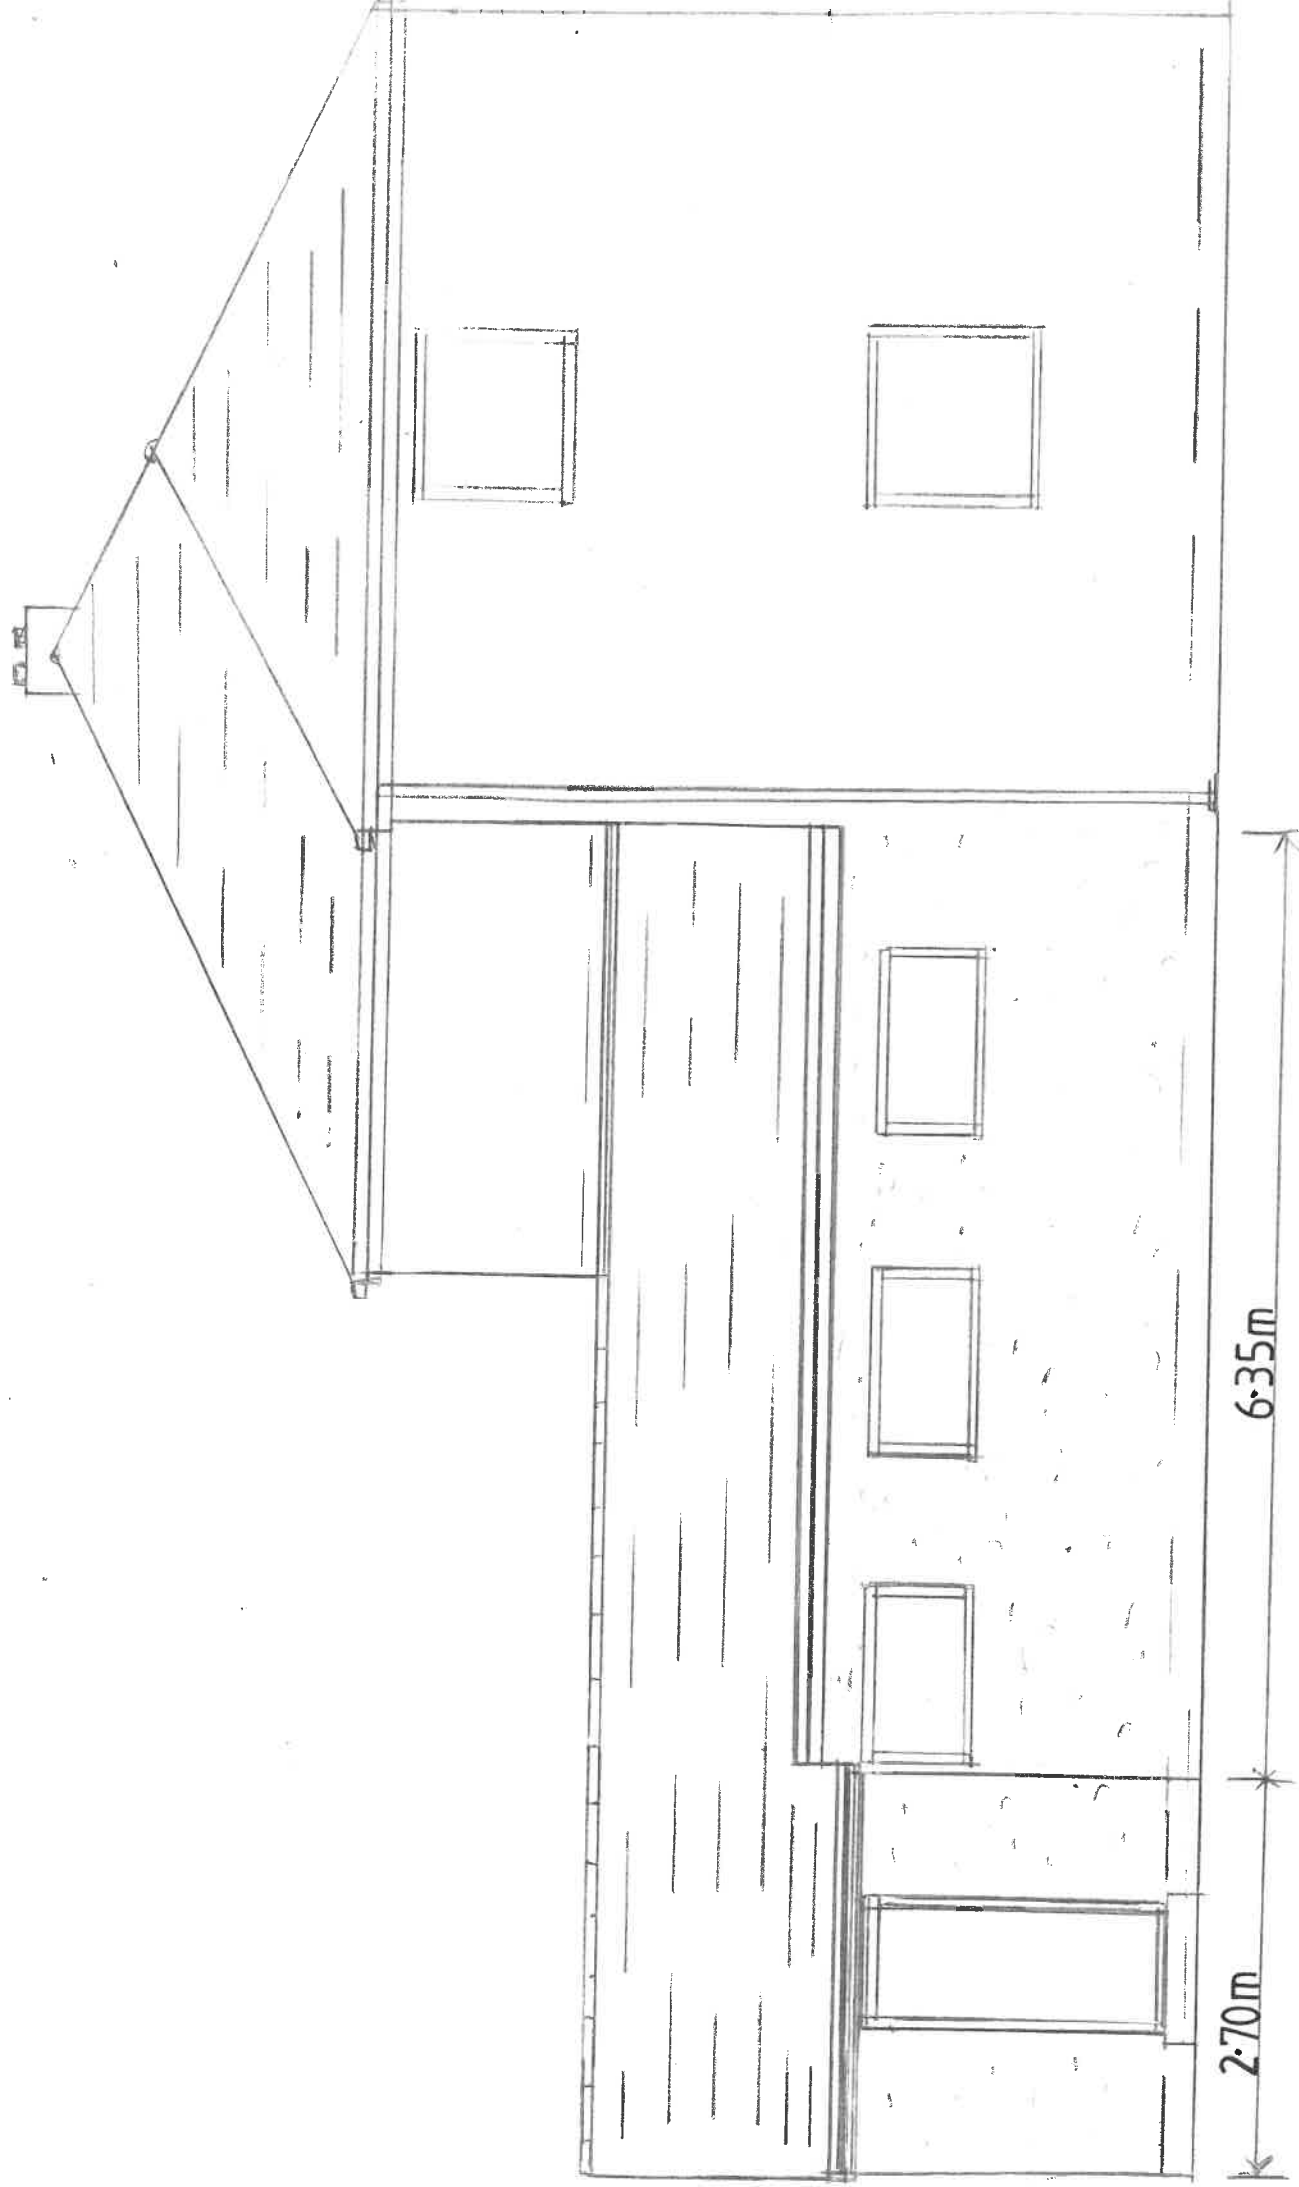


SIDE ELEVATION – PROPOSED

SCALE 1:50

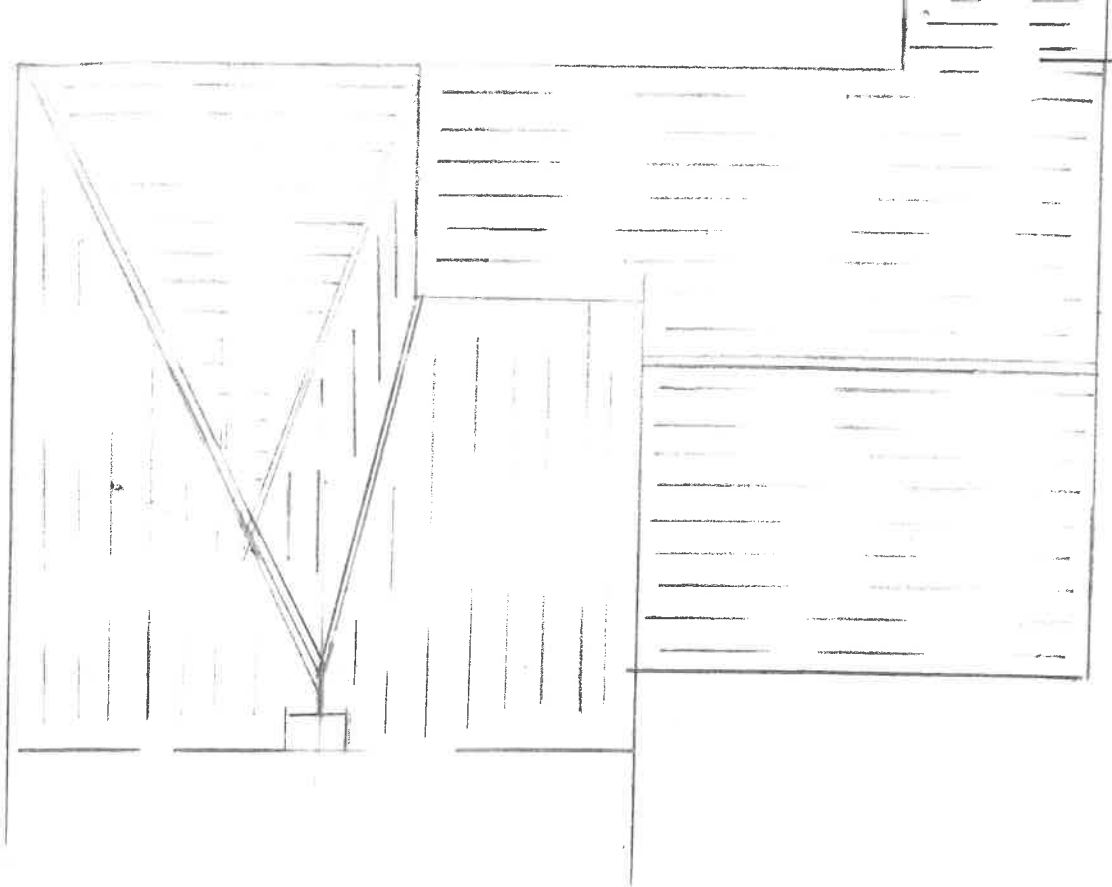

ROOF PLAN – PROPOSED

SCALE 1:100

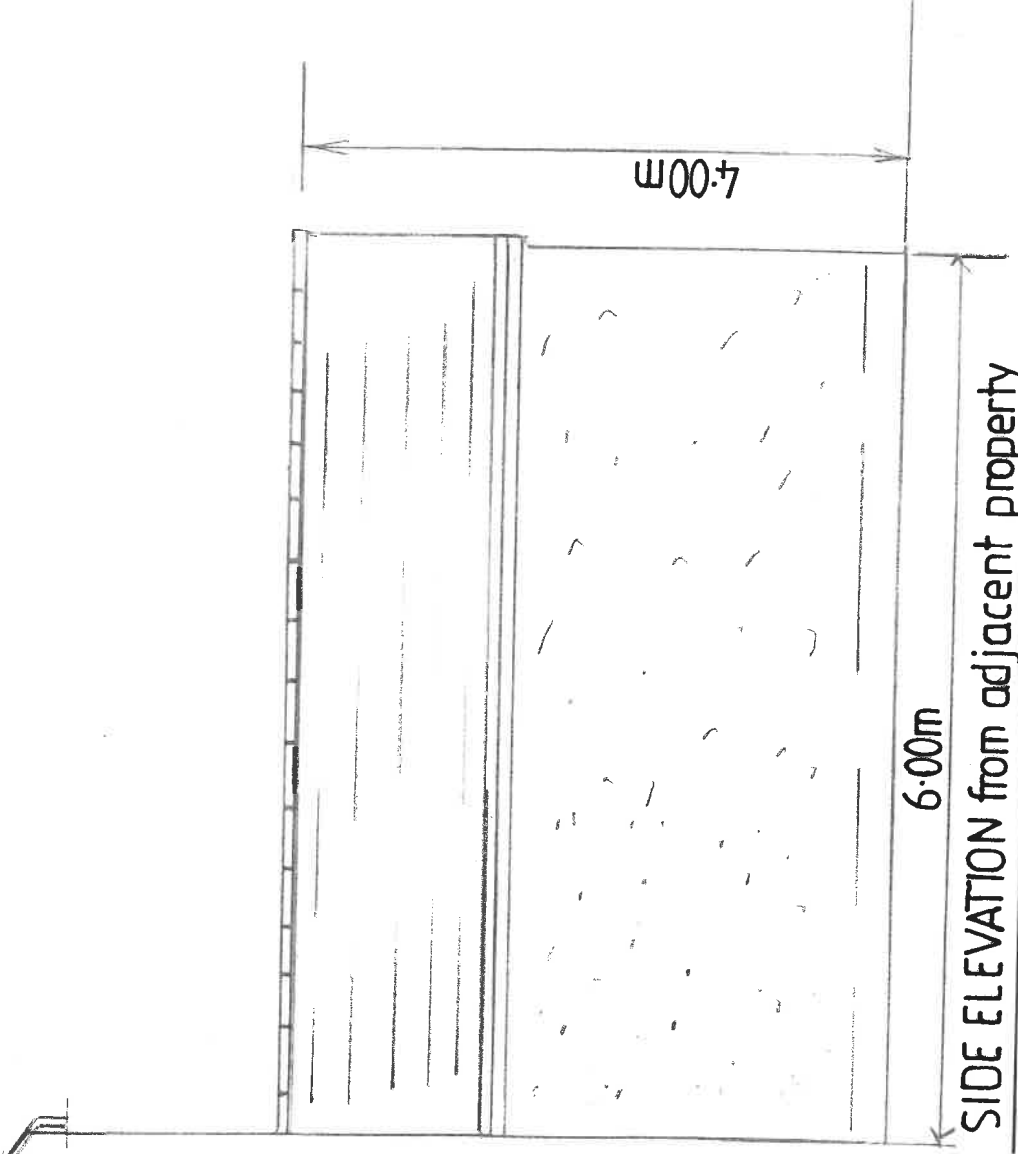

SIDE ELEVATION from adjacent property
– PROPOSED