


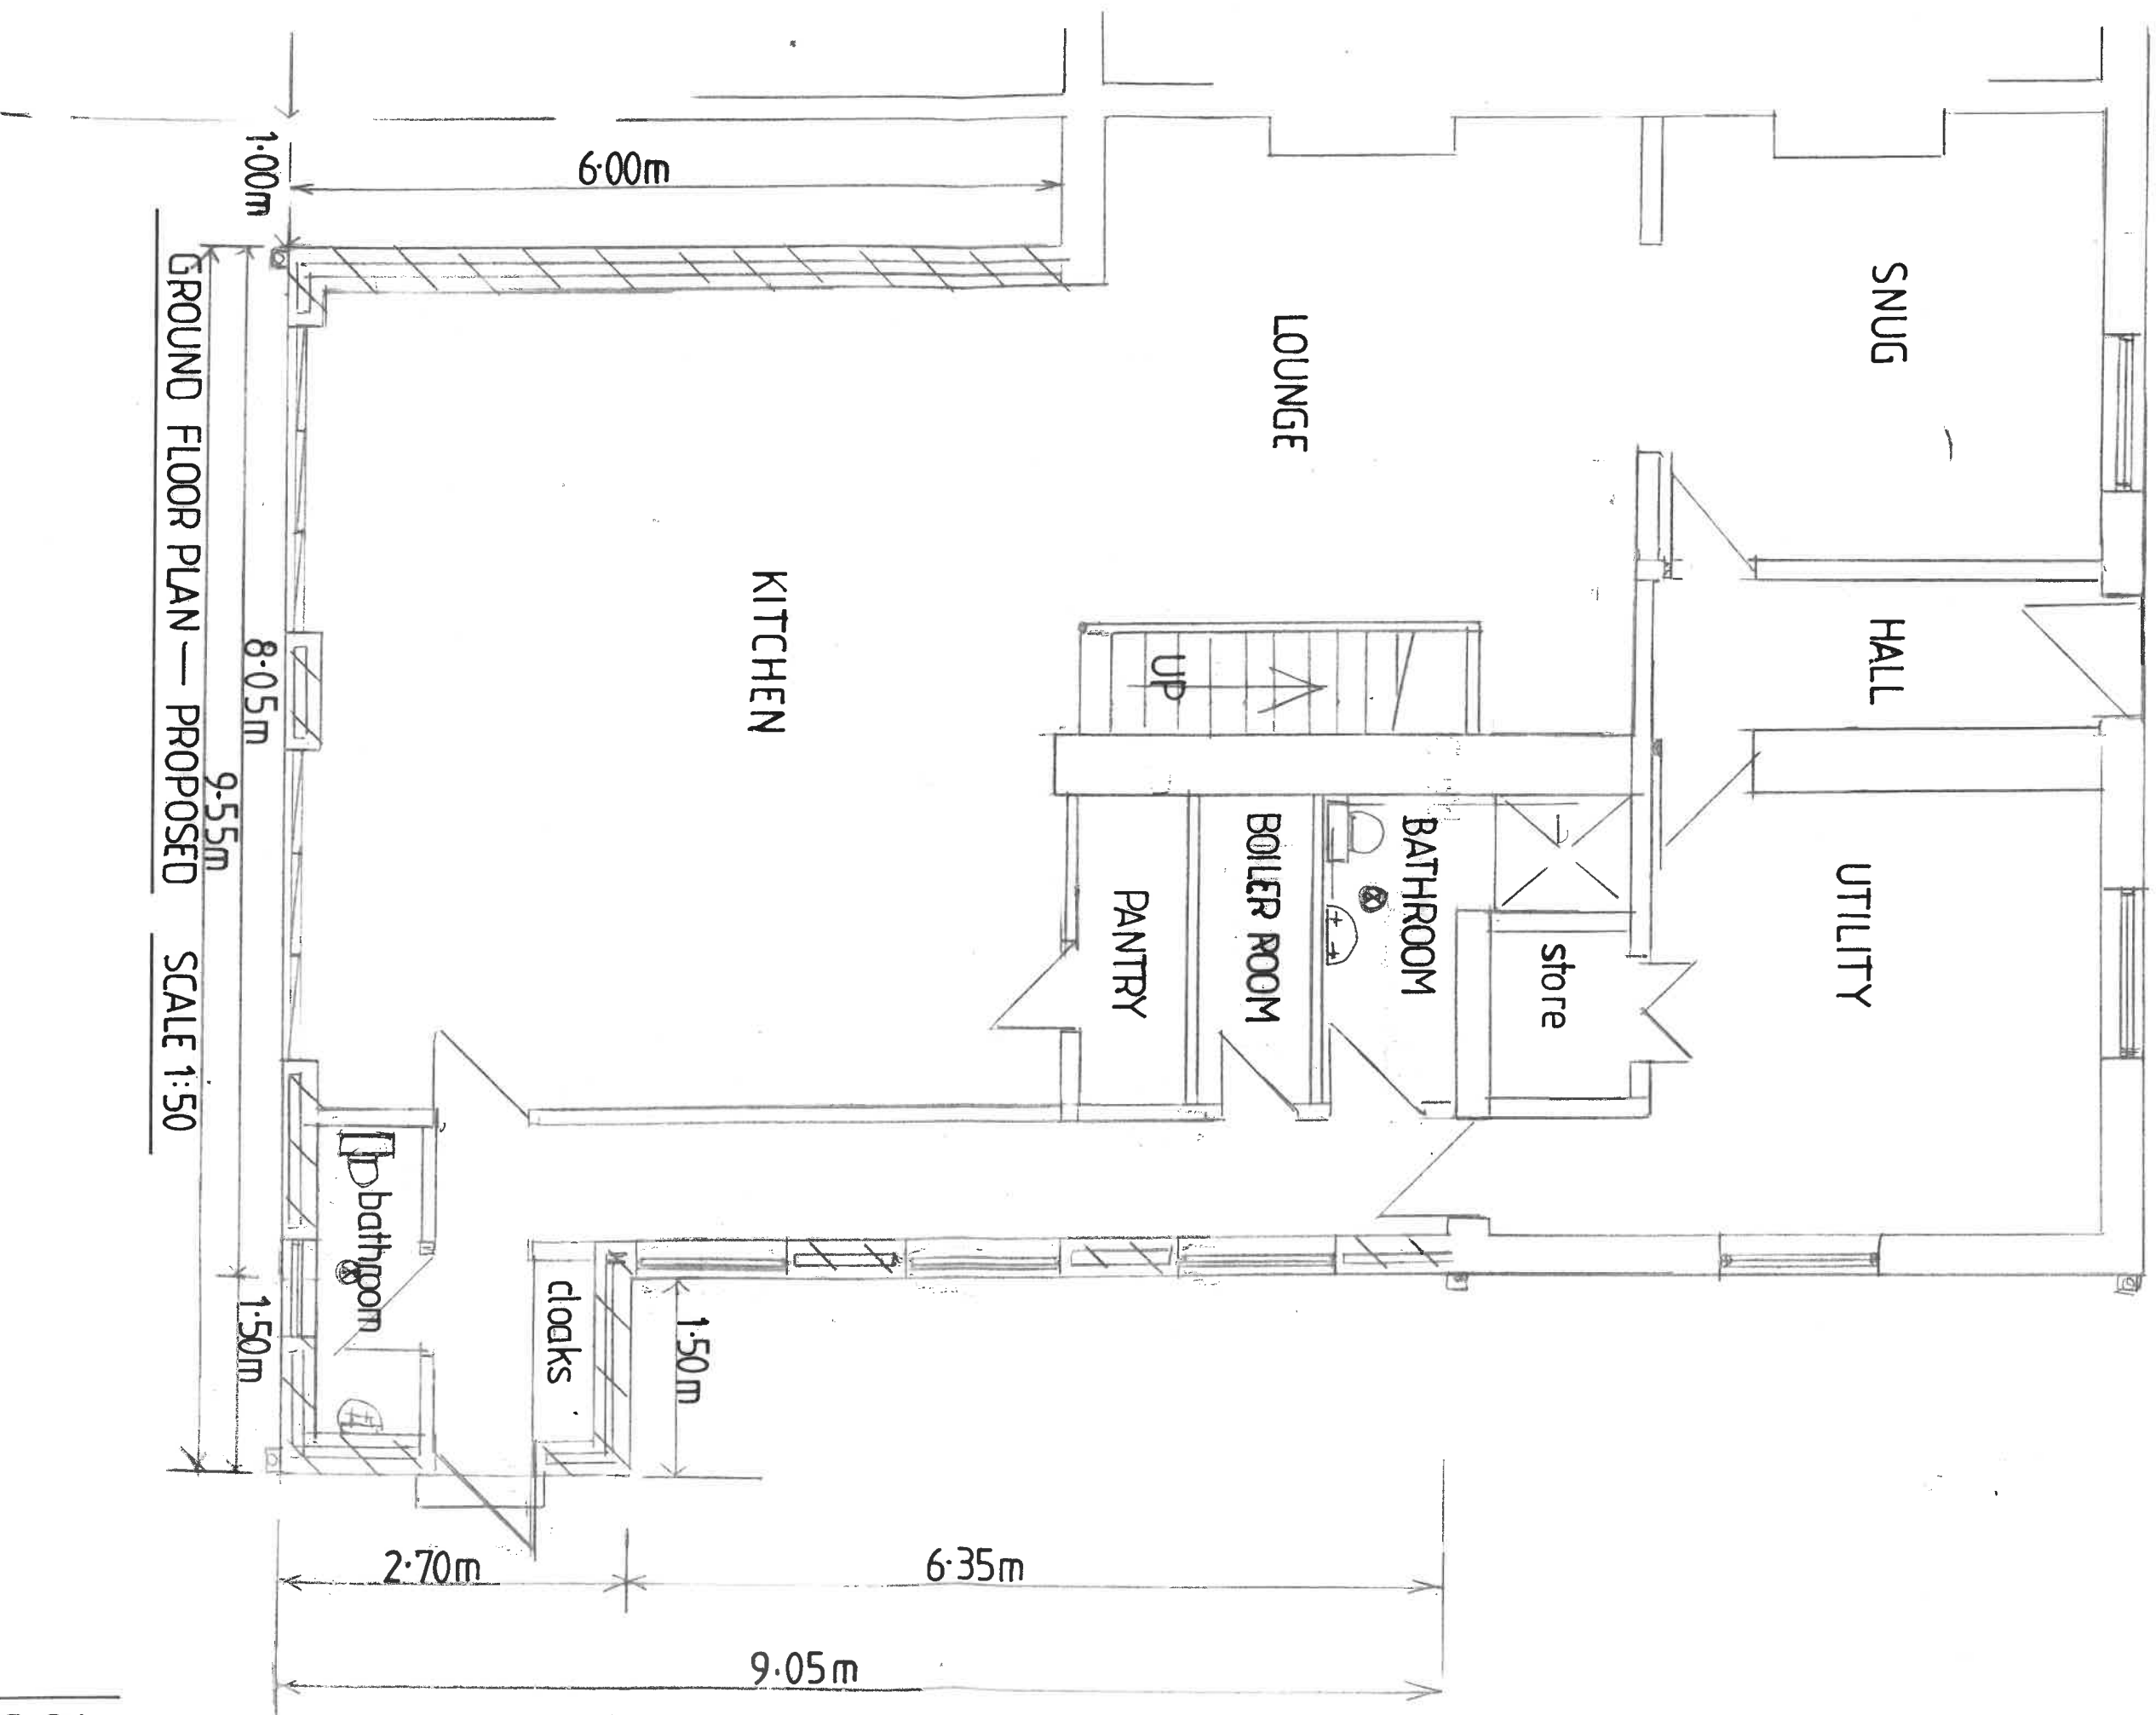

GROUND FLOOR PLAN — PROPOSED

SCALE 1:50