




PROPOSED FRONT ELEVATION.

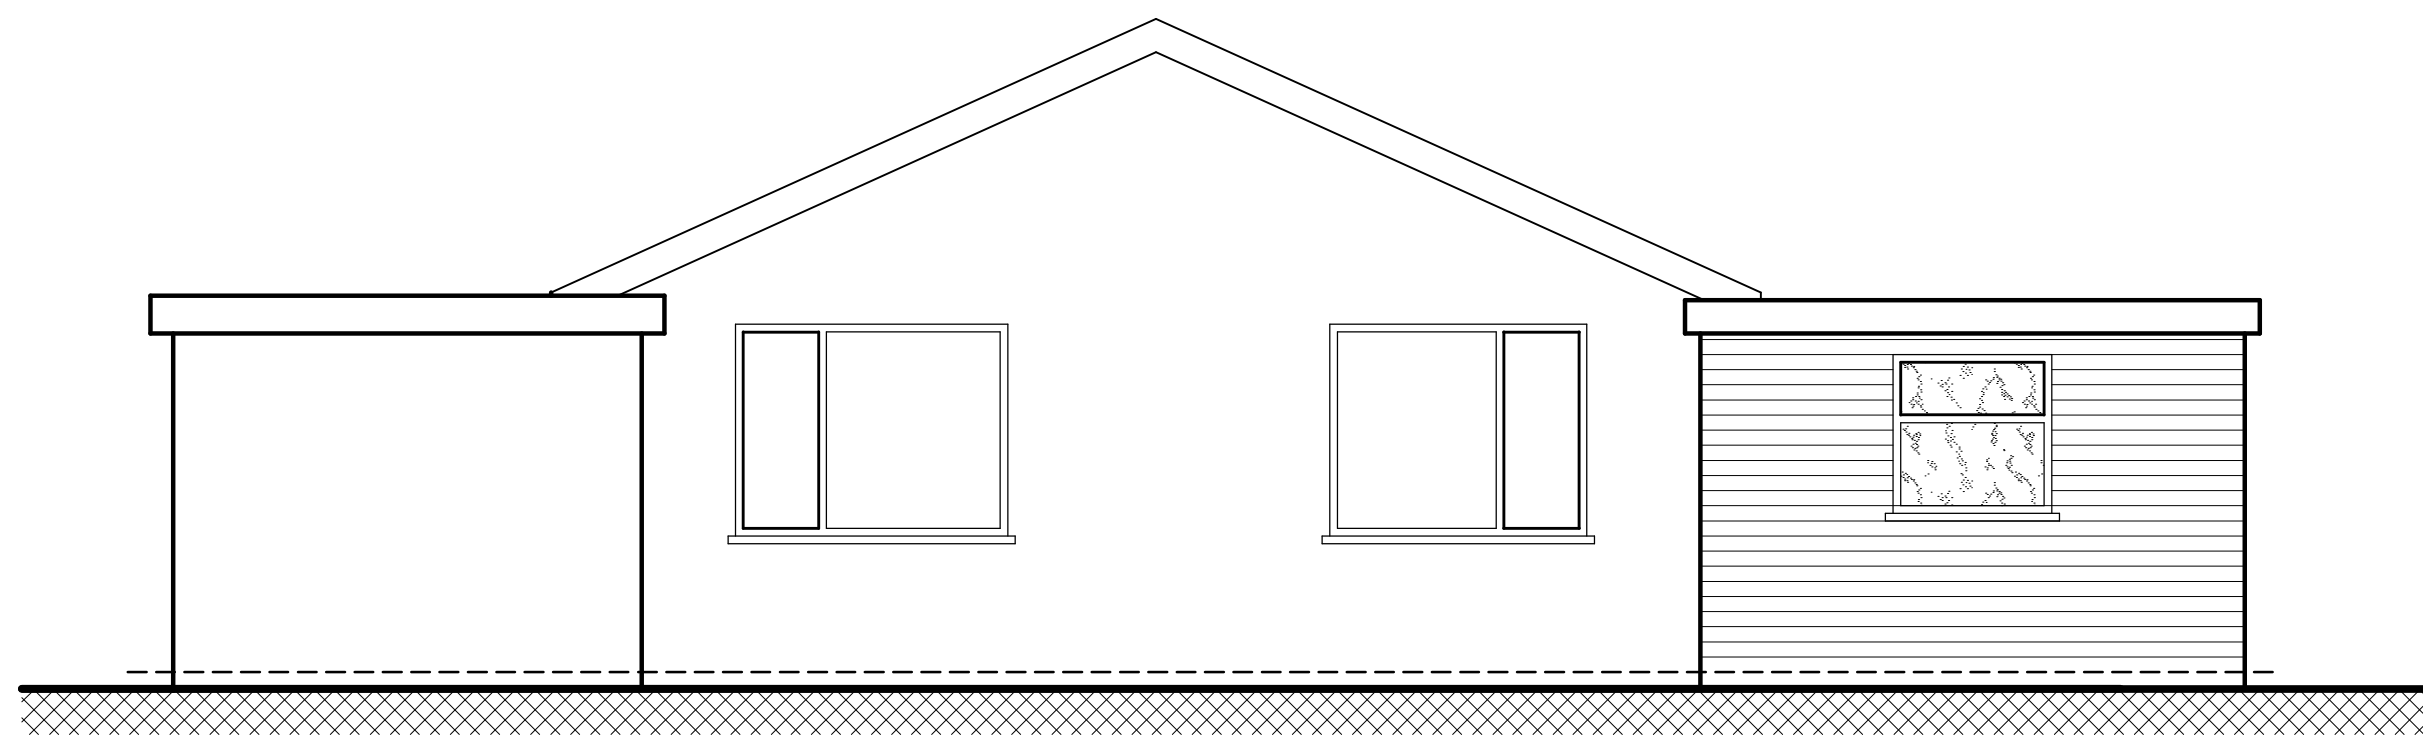


PROPOSED REAR ELEVATION.

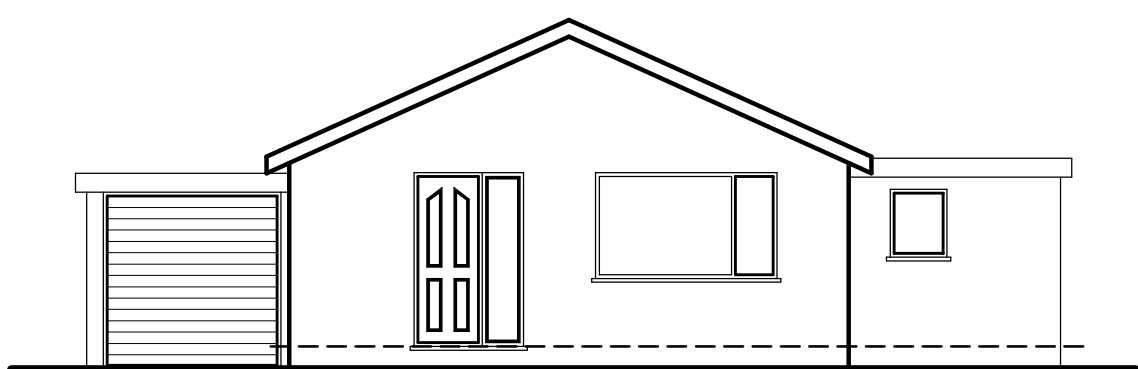

existing front elevation.

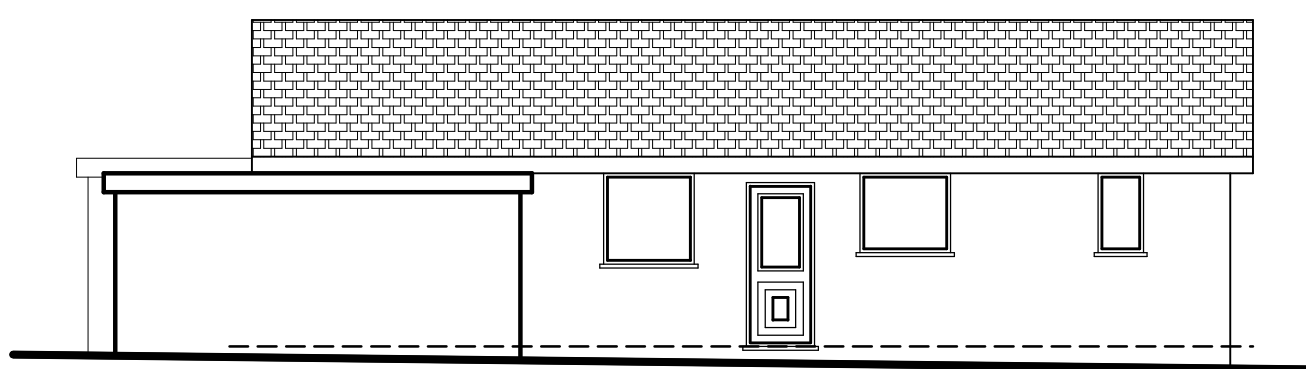


existing side elevation.

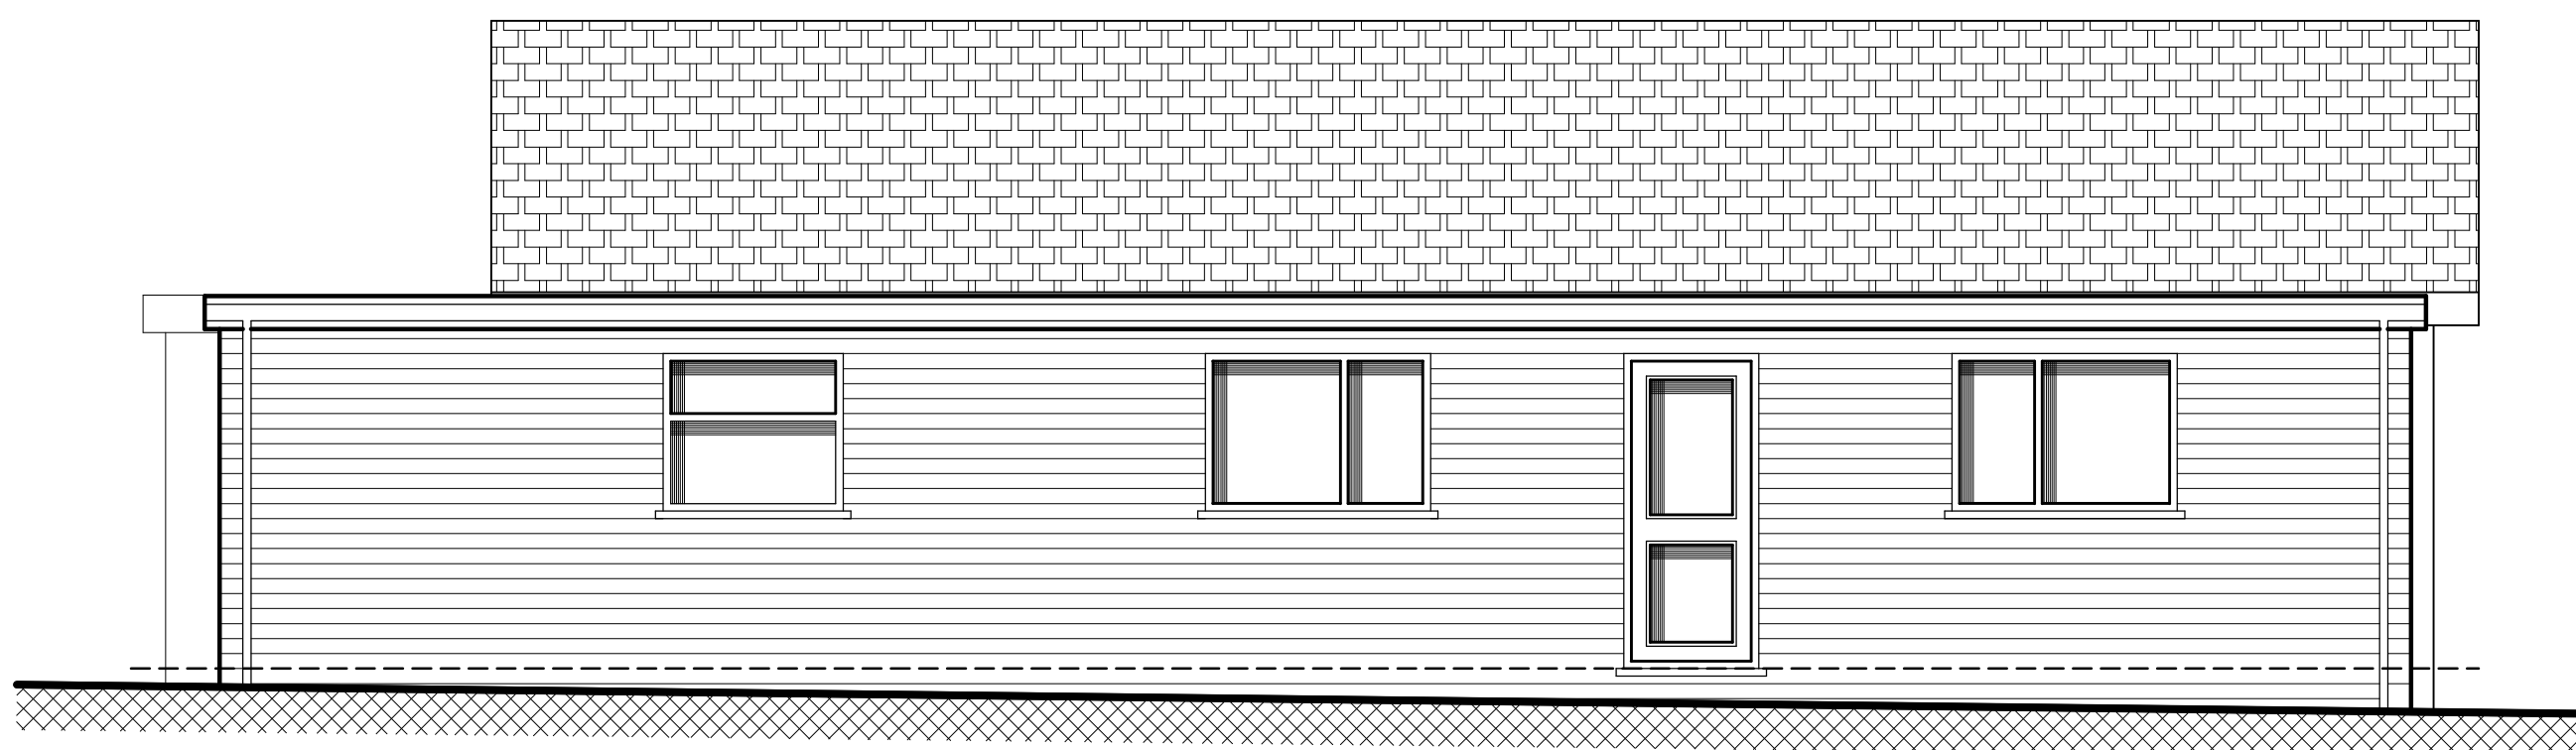


PROPOSED SIDE ELEVATION.


PROPOSED GROUND FLOOR LAYOUT.

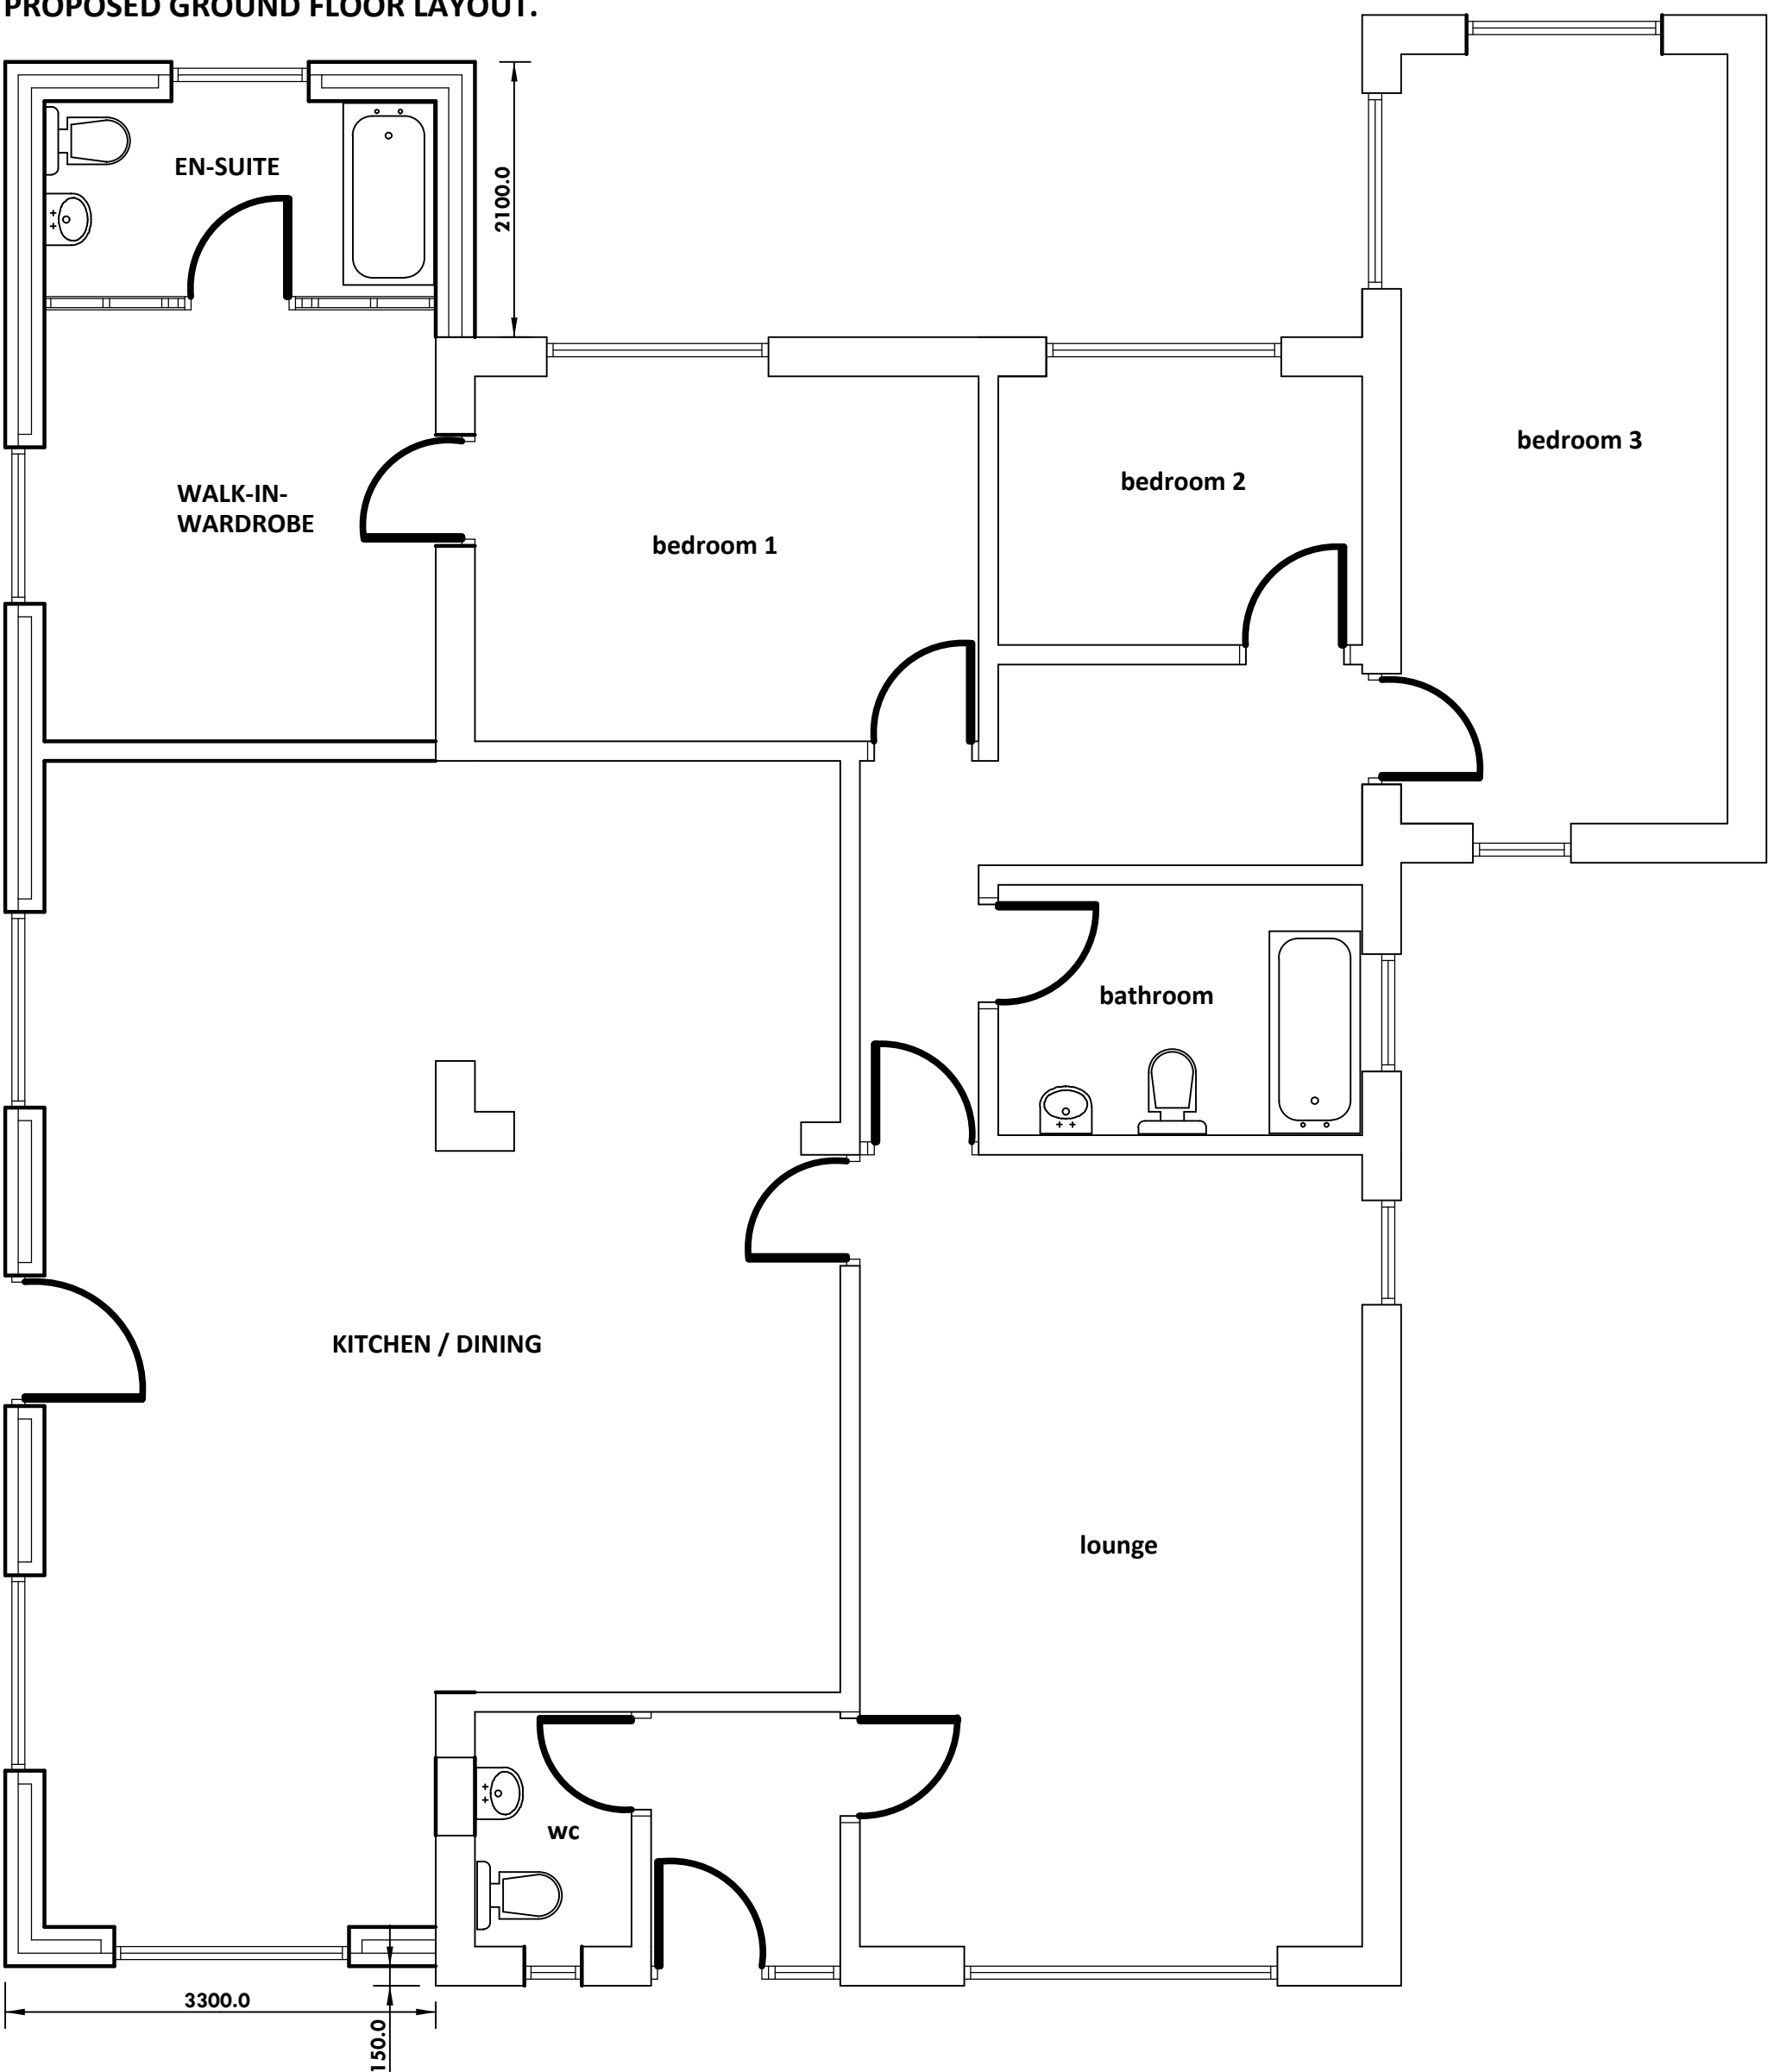

existing ground floor layout. (1:100).

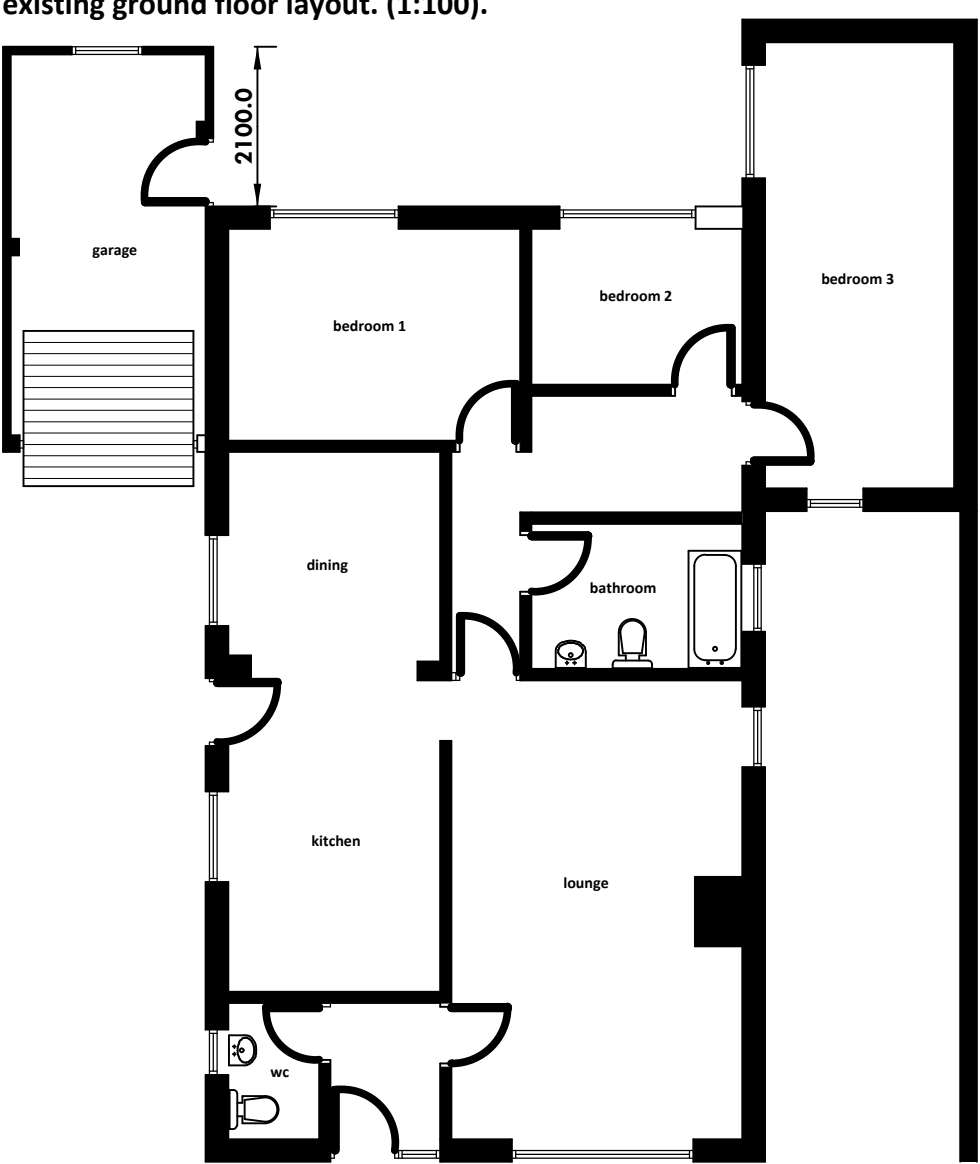

PROPOSED ROOF LAYOUT.

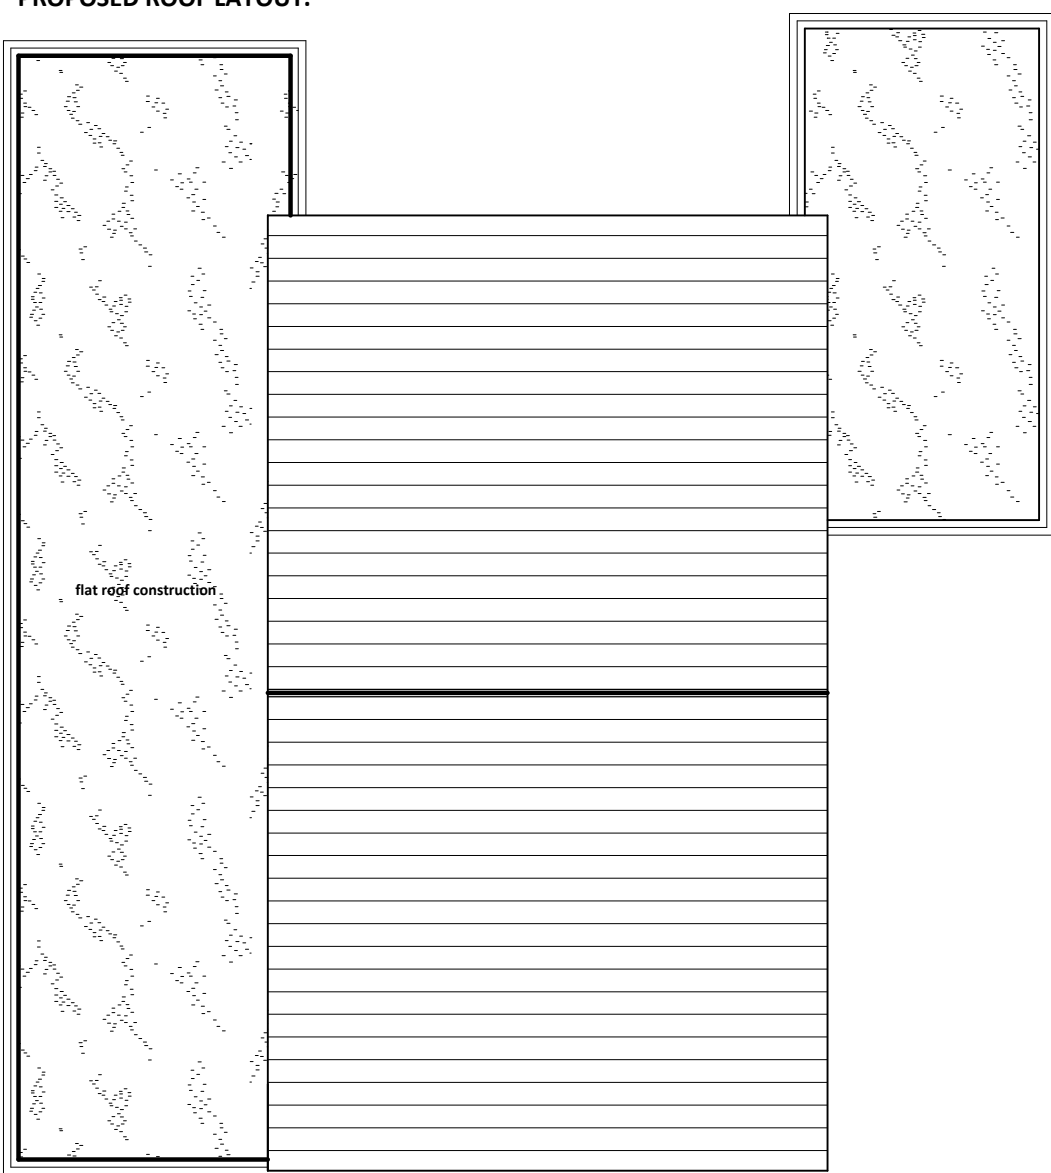

Client: DR FAYAZ SARWAR.	
Project: ERECTION OF SINGLE STOREY SIDE EXTENSION.	
Location: 43 DURHAM ROAD WILPSHIRE, BB1 9NH.	
Date / Scale: October 2020 Scale: 1:50, 1:100.	
Copyright:	Khalid Khan & Associates Surveyors & Architectural Consultants MAJID HOUSE, 109 WHALLEY RANGE BLACKBURN, LANCASHIRE, BB1 6EE t: 01254 54464 m: 07798 686430 e: khalid@kassoc.co.uk w: khalidkhanassociates.co.uk
Revisions:	
Drawn No: 018/02/20/43/@A1	