



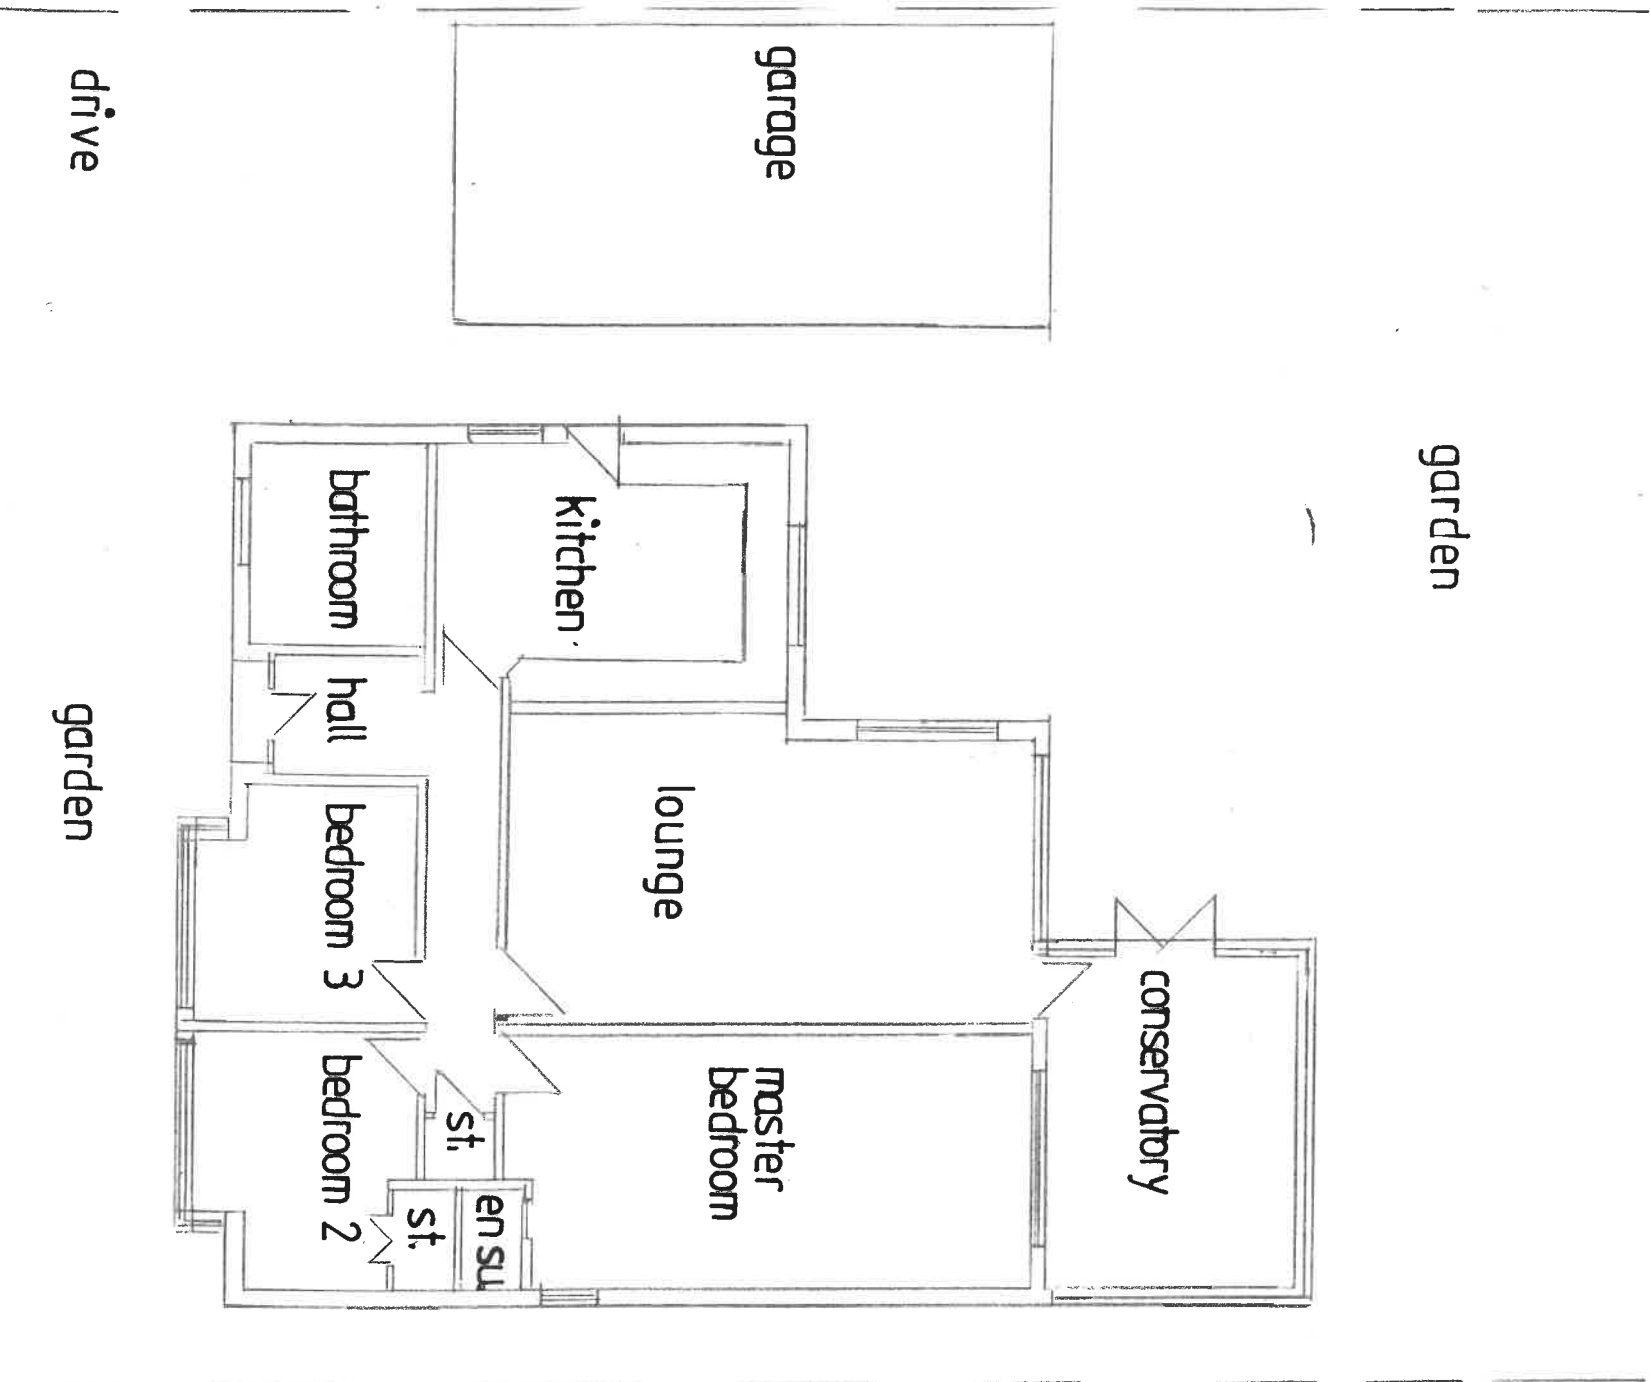


GROUND FLOOR PLAN – EXISTING

SCALE 1:100

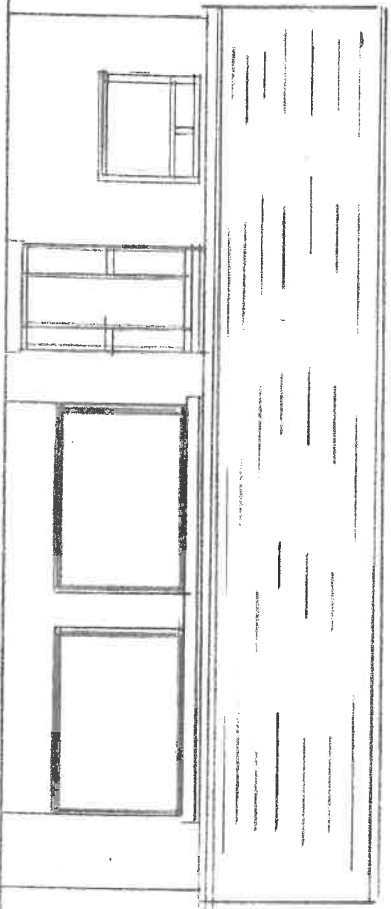

FRONT ELEVATION – EXISTING

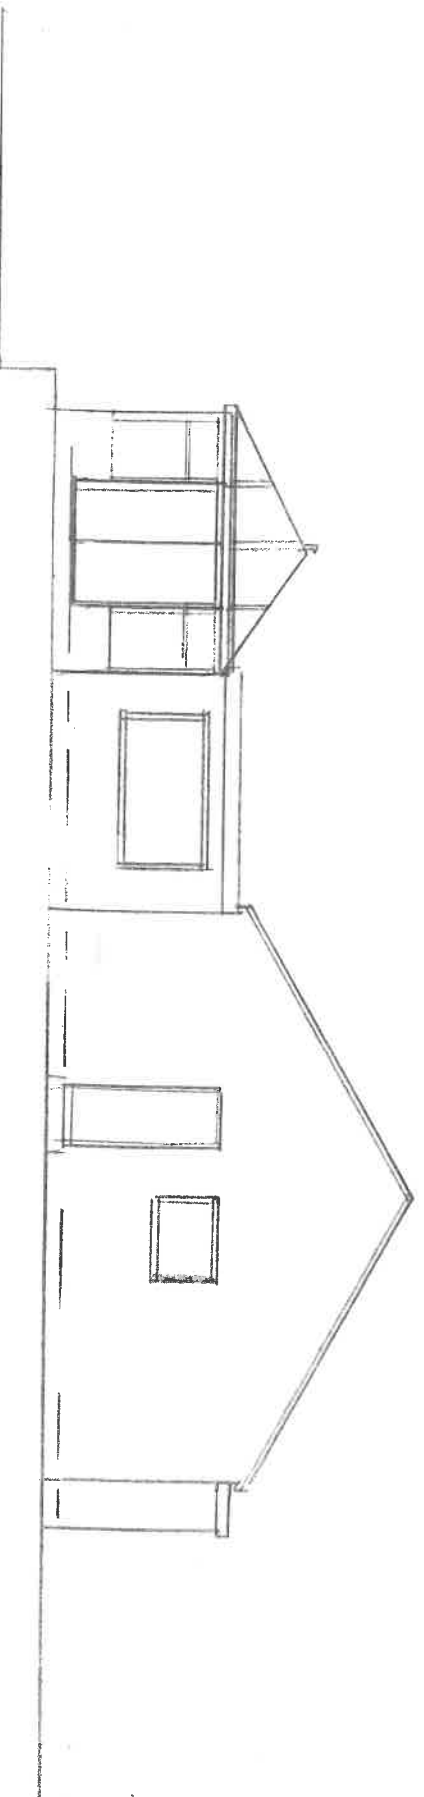

SIDE ELEVATION – EXISTING