


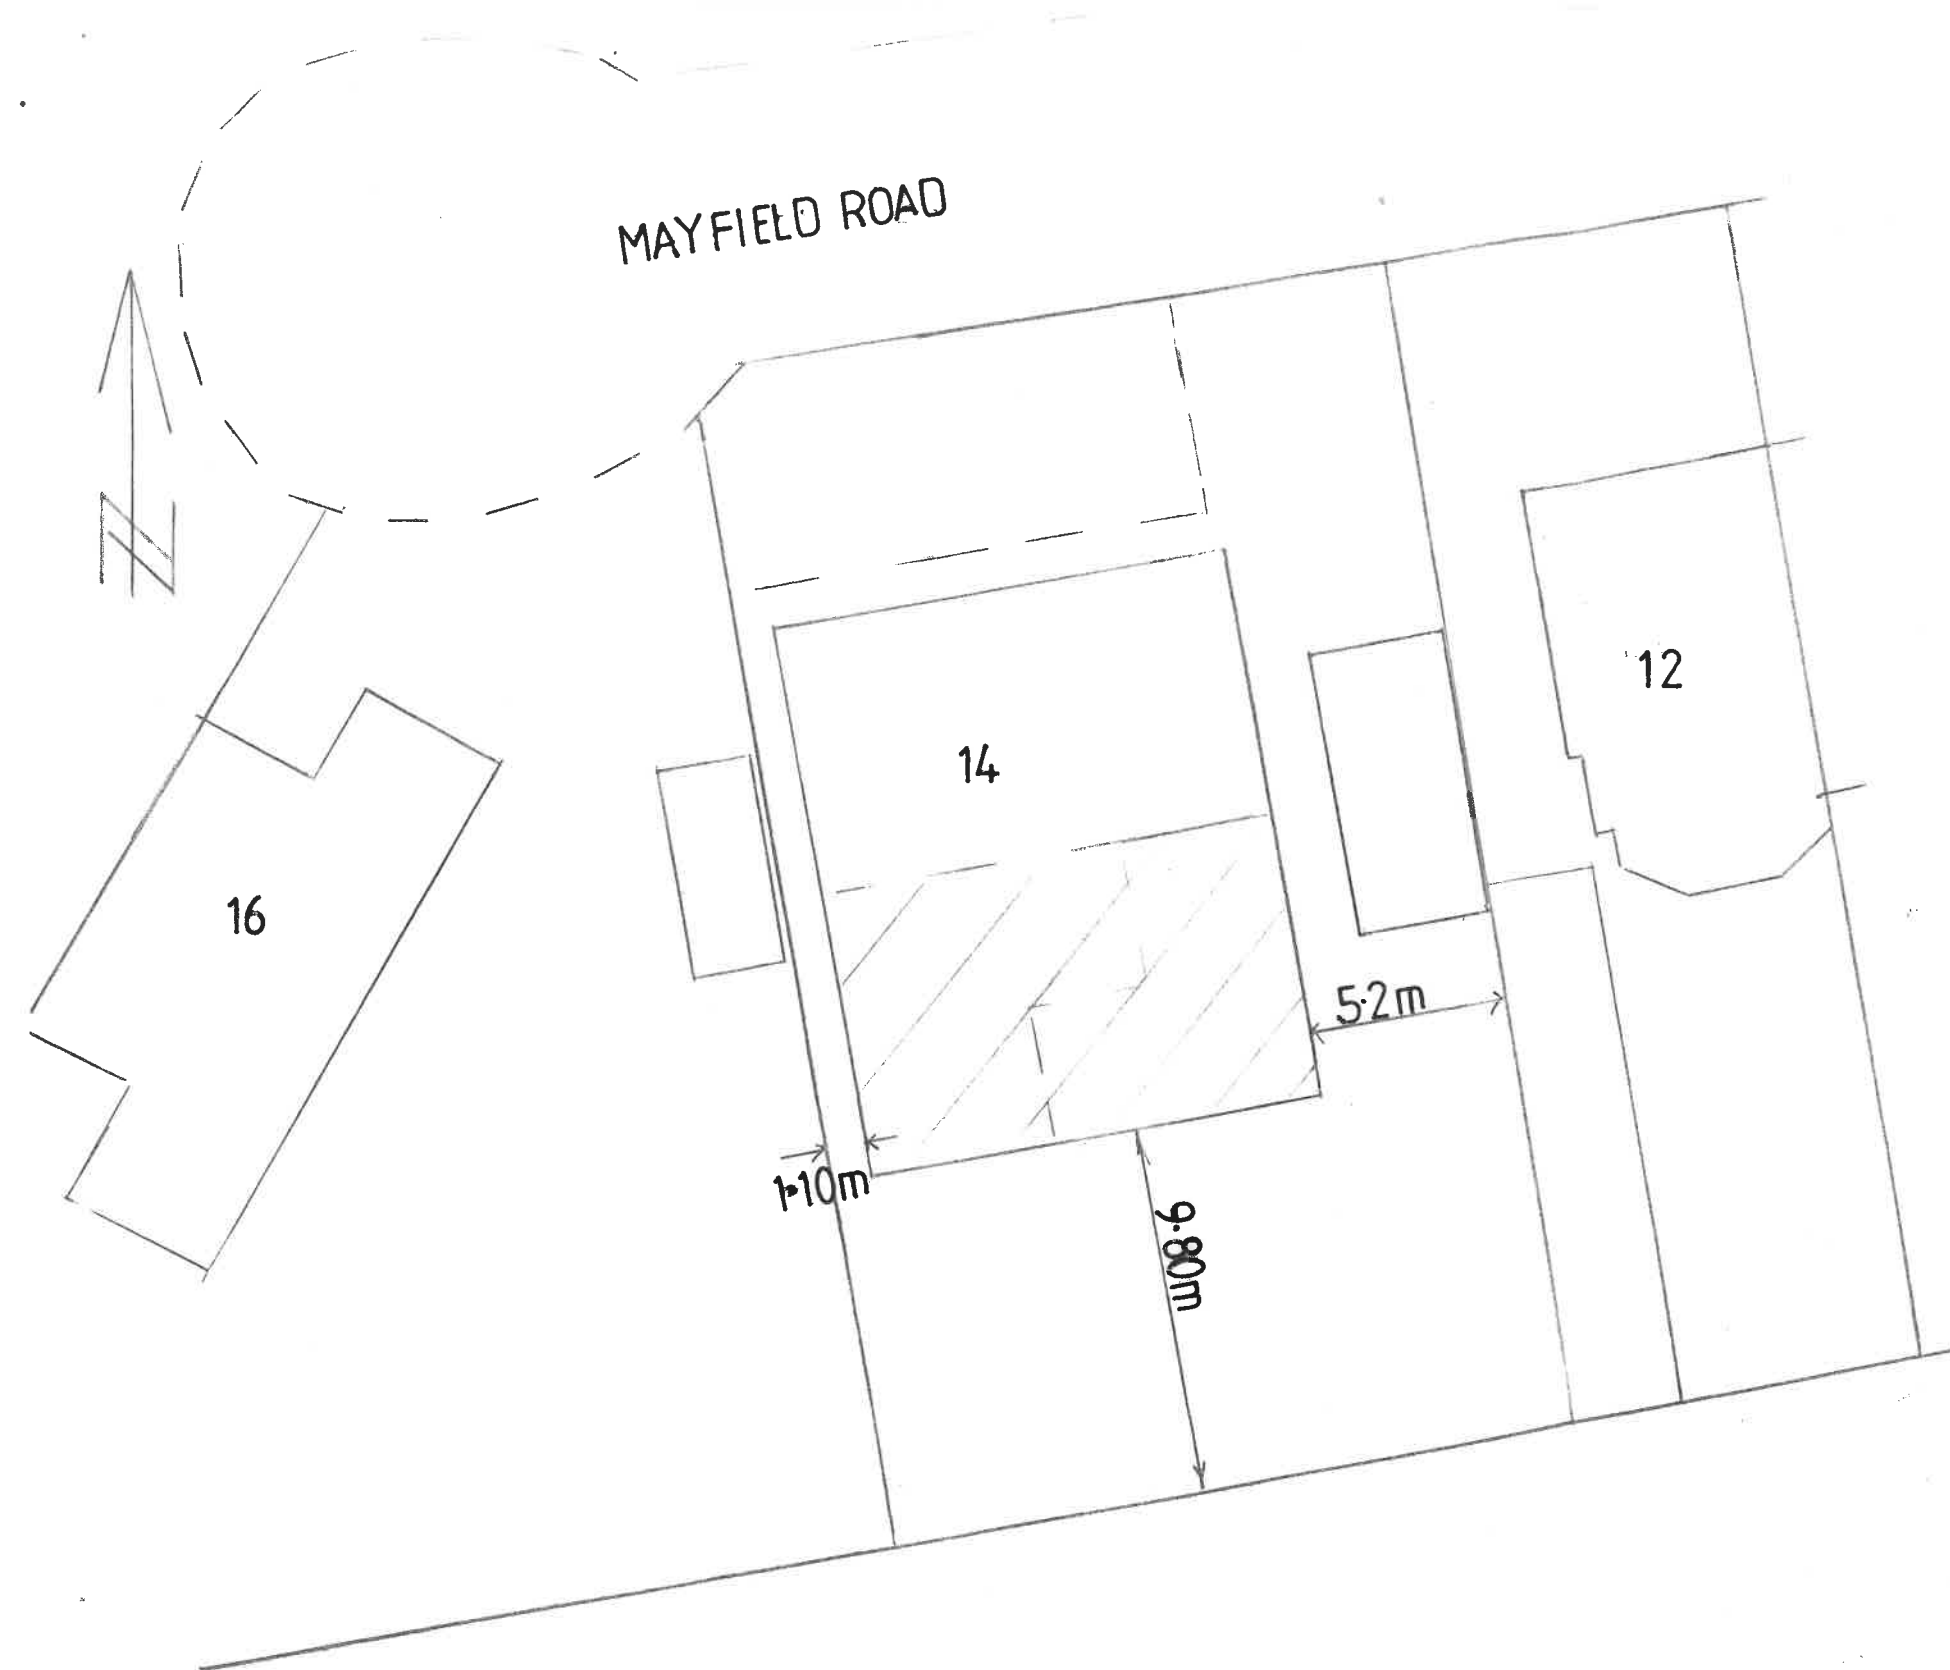


SITE PLAN — PROPOSED SCALE 1:200



LOCATION PLAN 1/1250

Supplied by Streetwise Maps Ltd
www.streetwise.net
 Licence No: 100047474
 28/10/2020 11:58

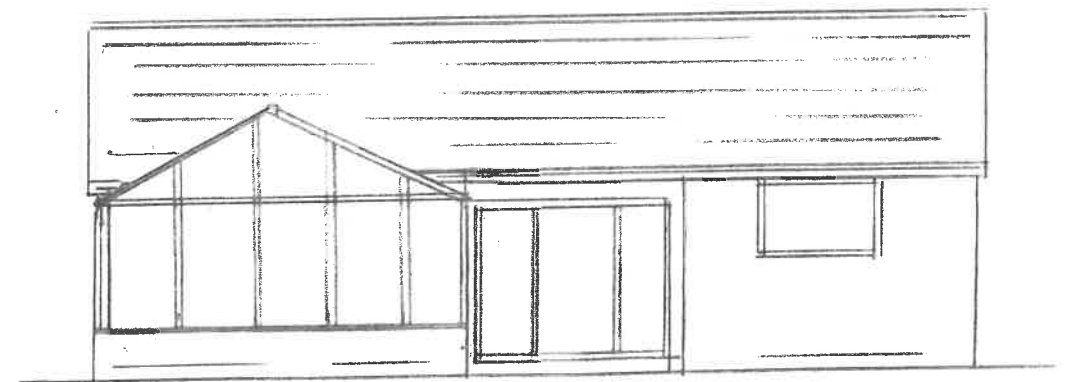

REAR ELEVATION — EXISTING SCALE 1:100