

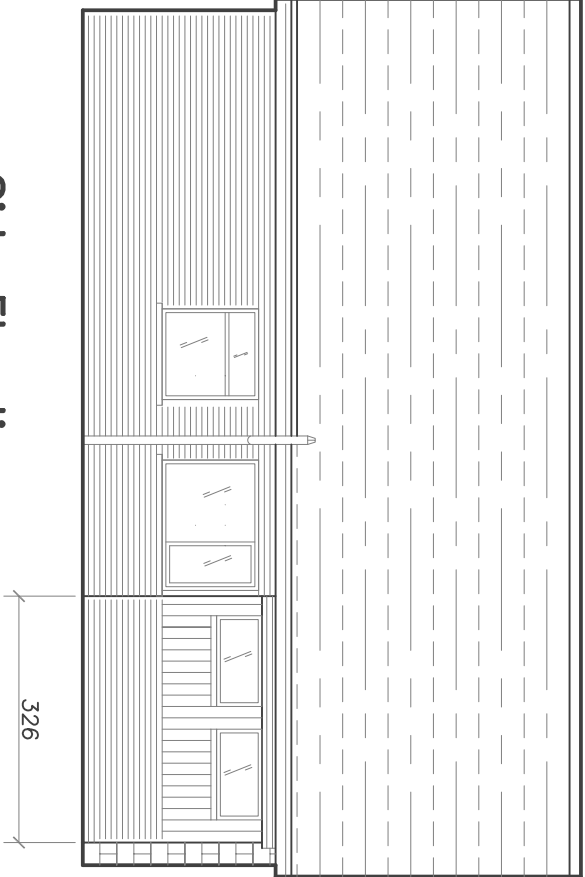
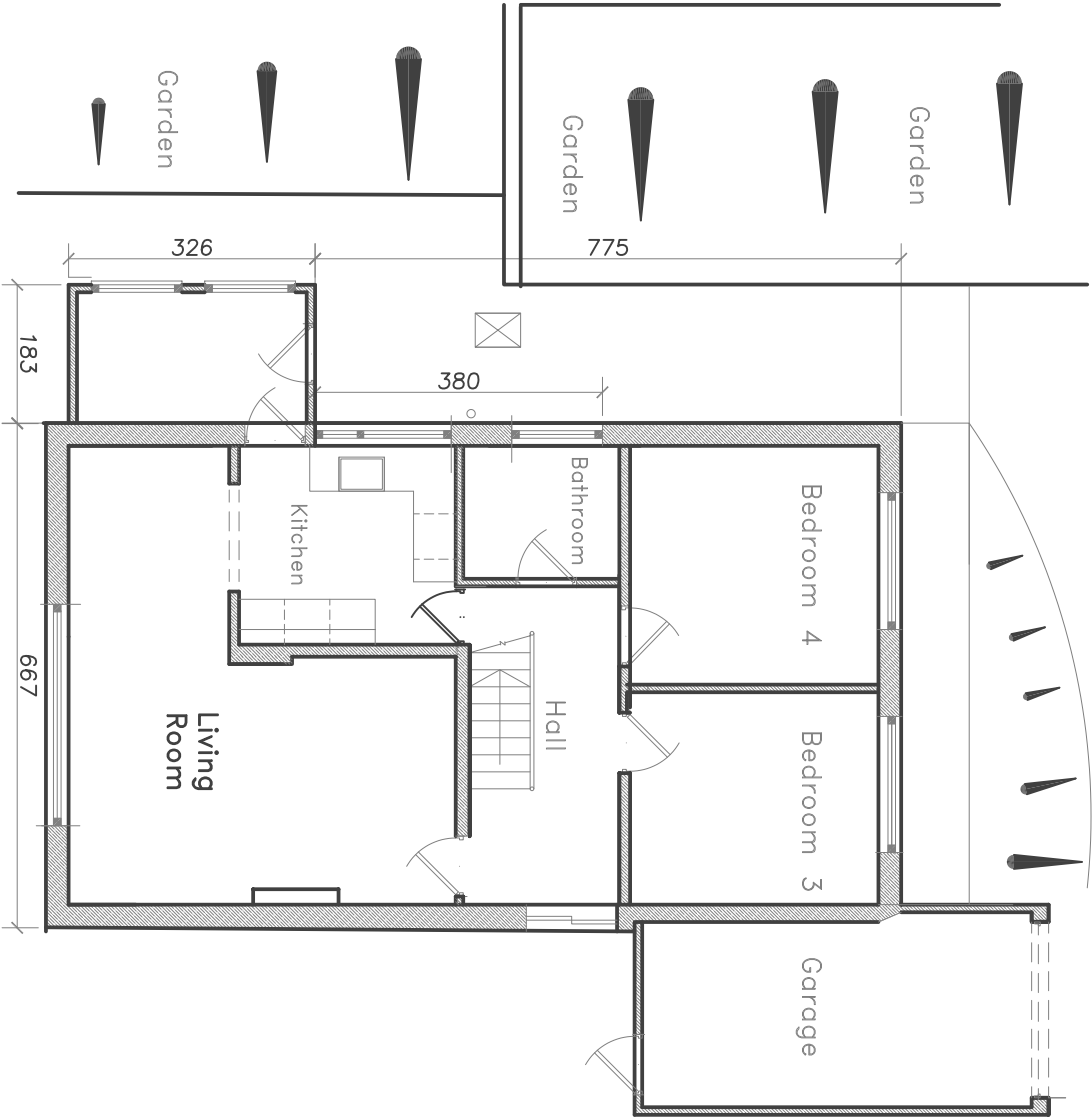



Existing Building

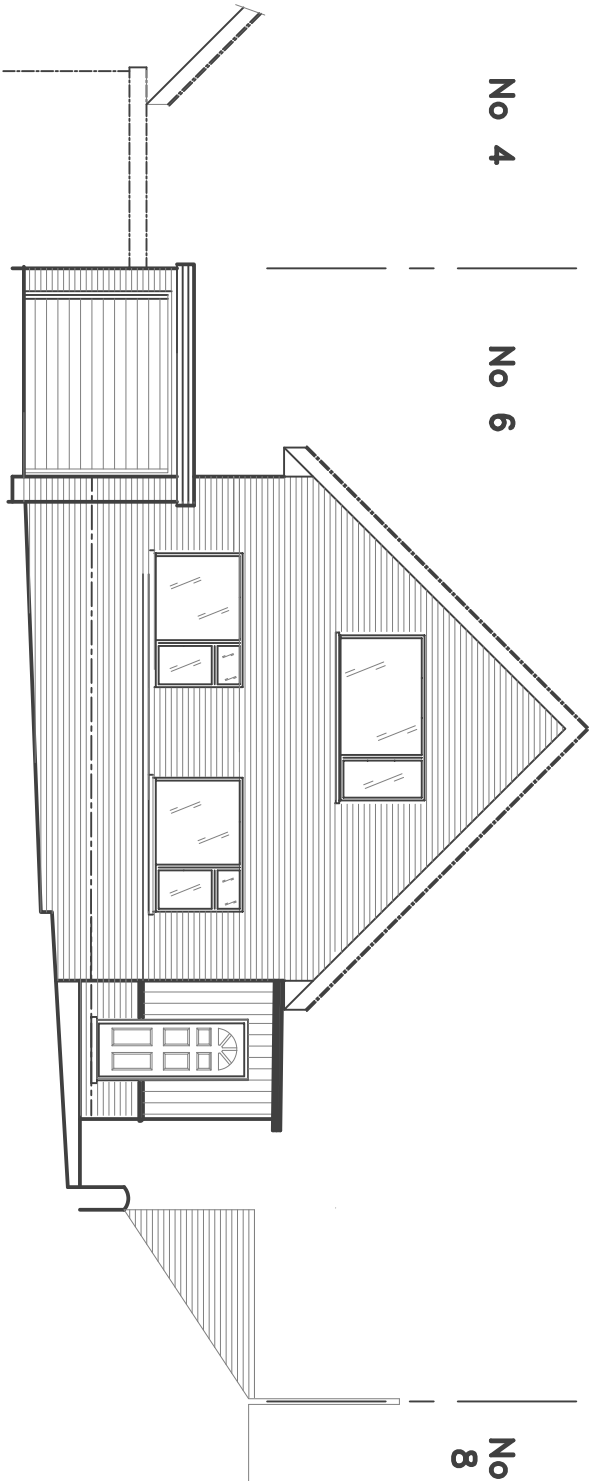

Side Elevation

 

Front Elevation

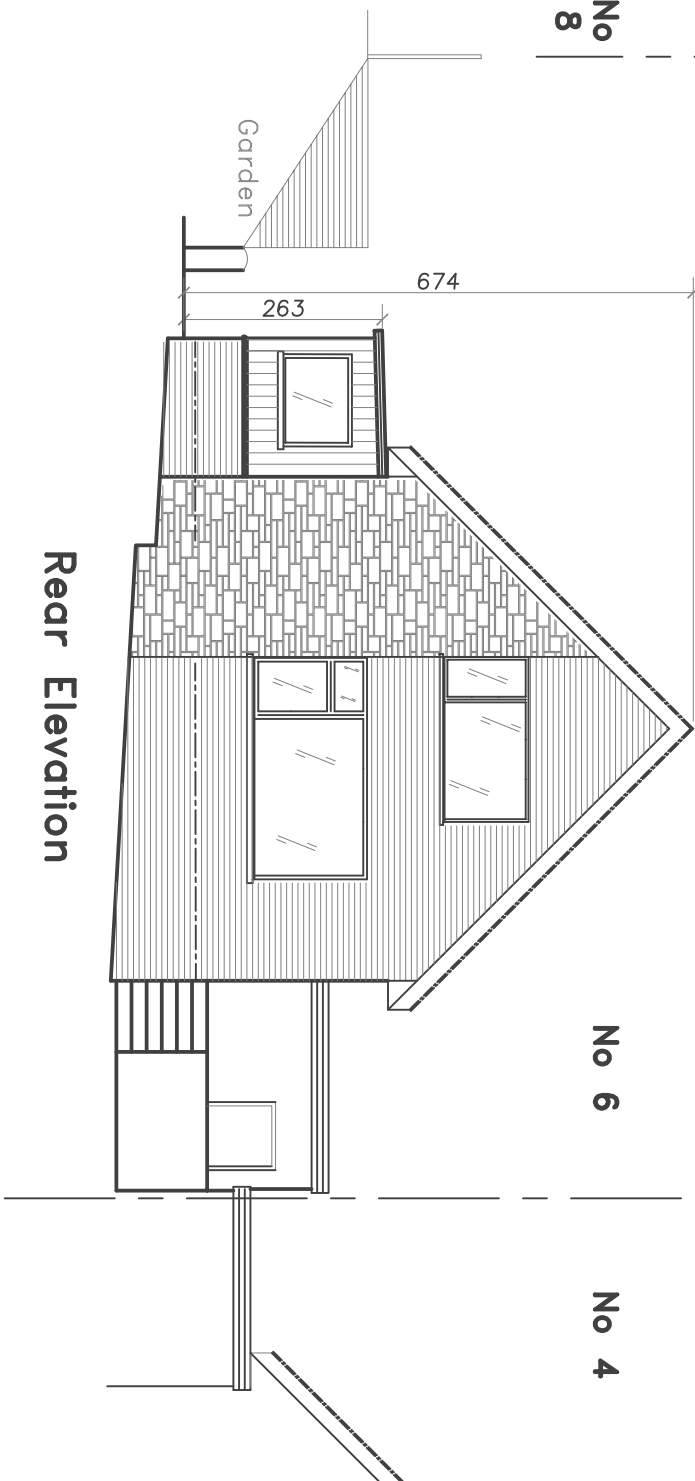

Rear Elevation

CONSTRUCTION DETAILS

WALLS:— from Red/brown multistock
torn faced Clay Brickwork
White UPVC wall cladding
EXTERNAL JOINERY :— White uPVC
Doors Windows & fascia
Roofing:— From Brown sand faced
Interlocking Concrete Tiles
Rainwater gutters & service Pipes From
Black uPVC

Client Mr & Mrs Davidson			
Site 6 Timbrilis Ave Sadden BB79HF			
Project House Extension			
Calder Design Associates			
2 TOP ROW,SABDEN,CLITHEROE,LANCS. BB79HL			
Tel 01282 771907, E-mail mail@calder-design.com			
Title Existing	Drawn P.Lord	Drawing No 115:1:1	Rev
Building Details	Date 01.07.19	Scale 1:100@A3	