




Proposed Building

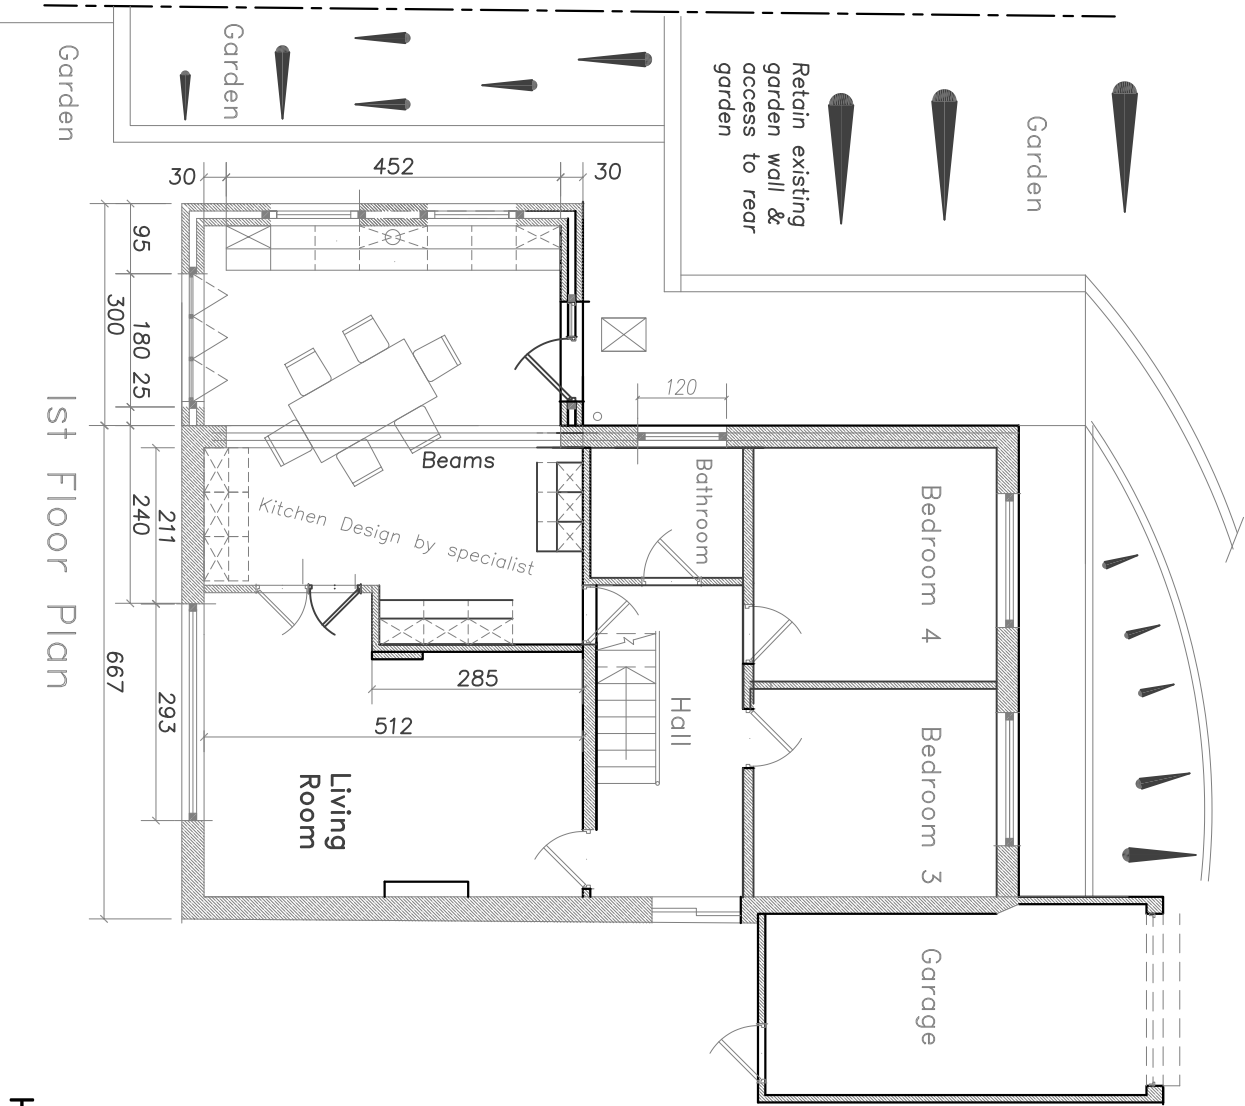


1st Floor Plan

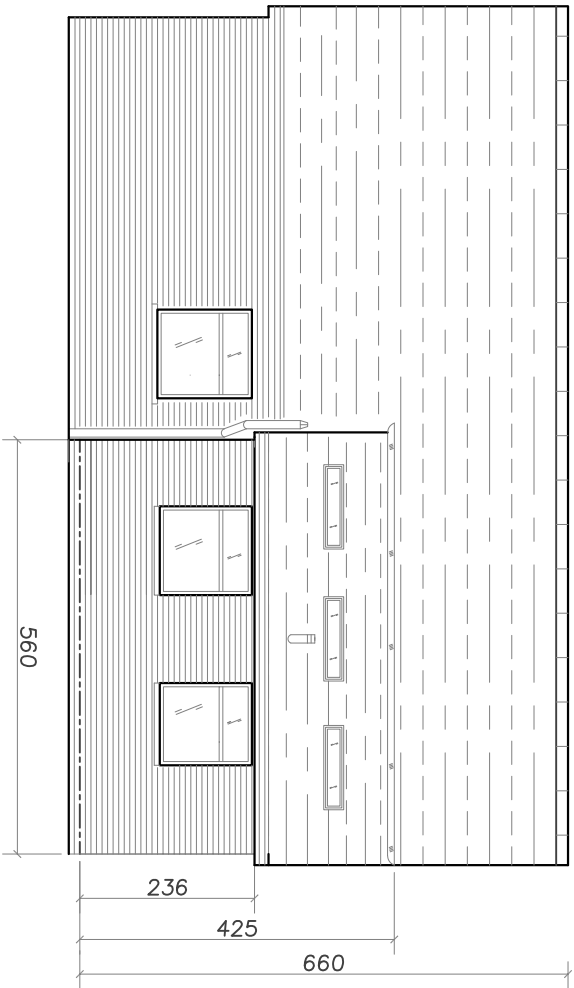

Side Elevation

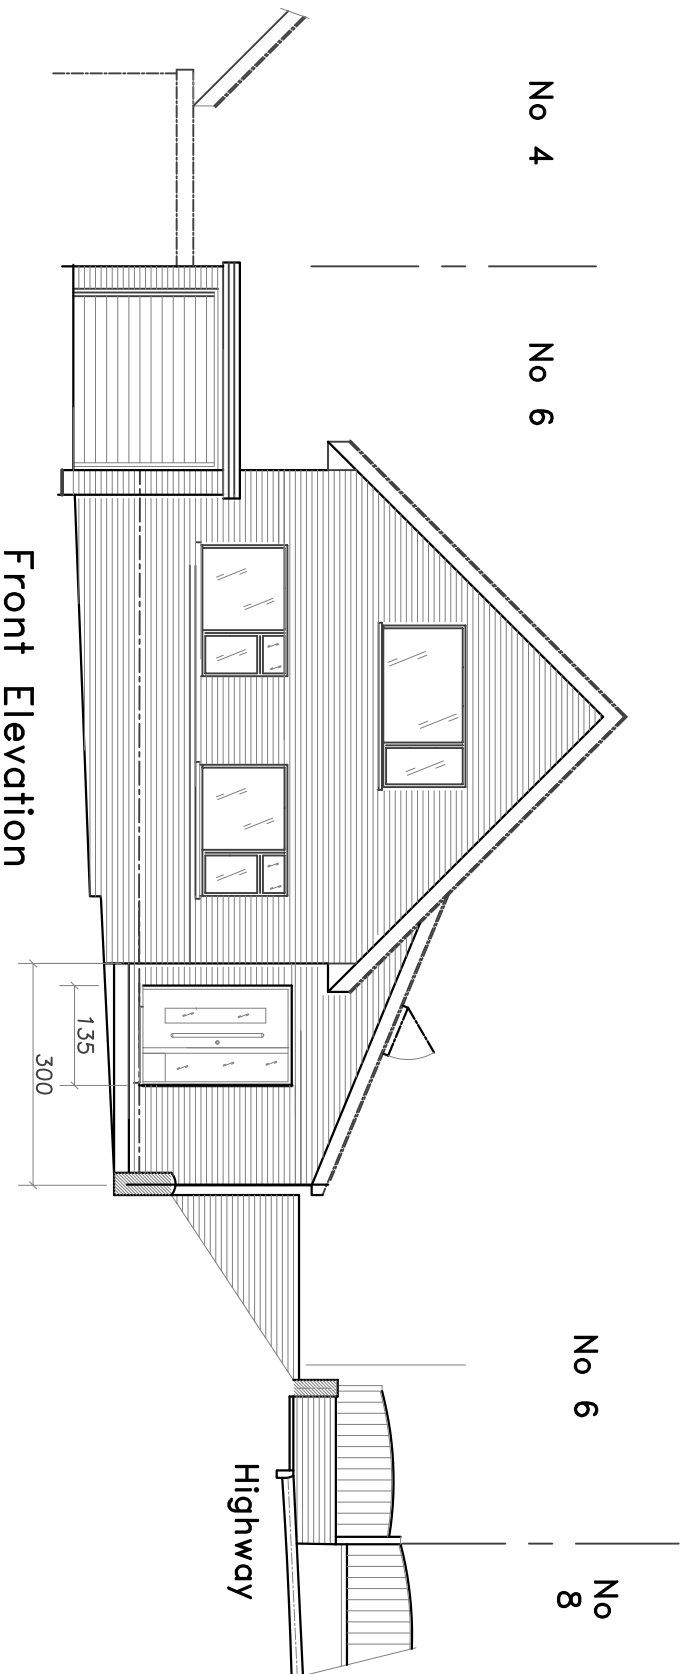

Front Elevation

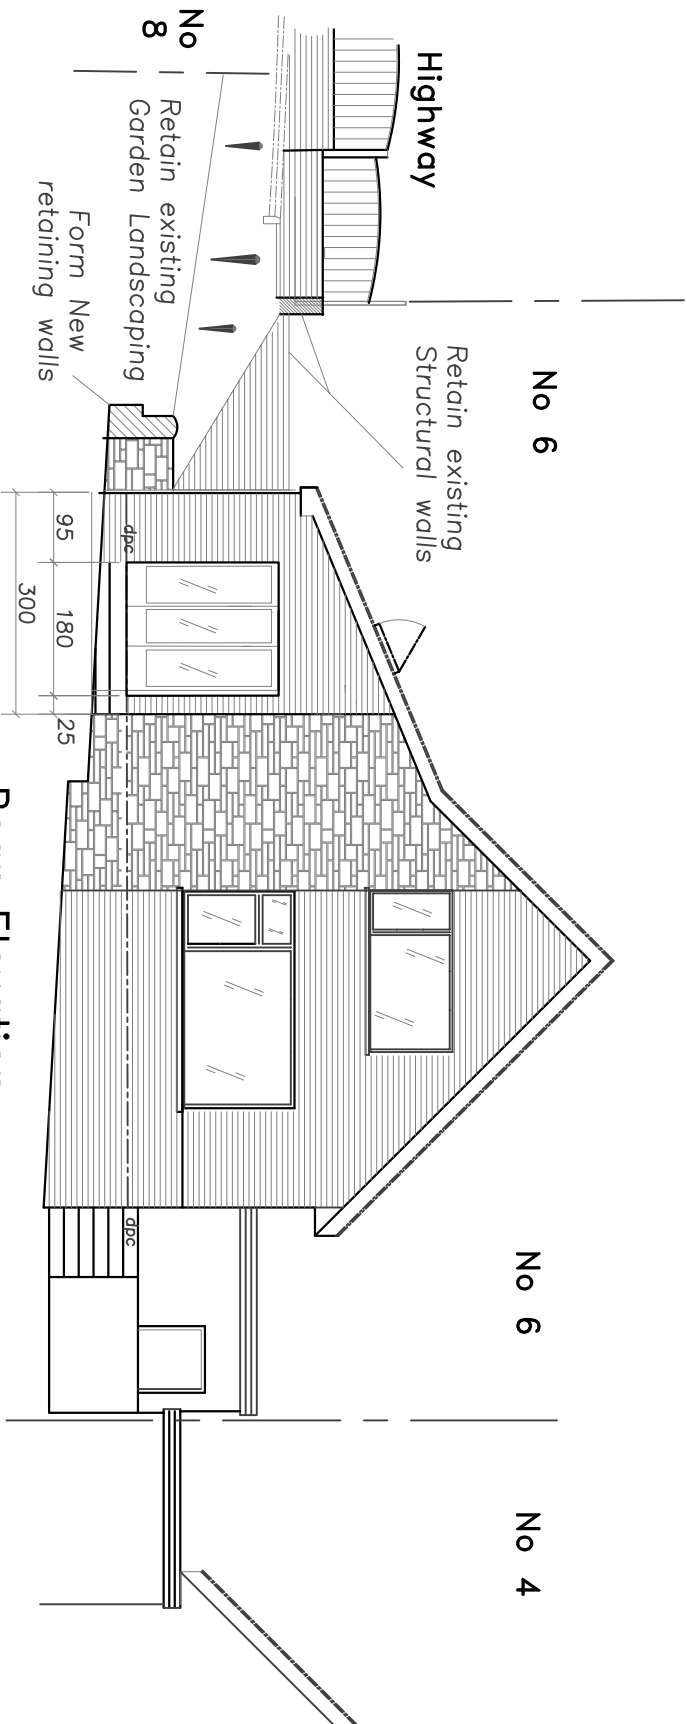

Rear Elevation

CONSTRUCTION DETAILS

WALLS:— from Red/brown multistock
torn faced Clay Brickwork
EXTERNAL JOINERY :— White uPVC
Doors Windows & fascia
Roofing:— From Brown sand faced
Interlocking Concrete Tiles
Rainwater Service Pipes From Black
uPVC
All New material to match existing



Rev C 02:05:20 Width widened to 3000				
Client Mr & Mrs Davidson				
Site 6 Timbrills Ave Sadden BB79HF				
Project House Extension				
Calder Design Associates				
2 TOP ROW,SABDEN,CLITHEROE,LANCS. BB79HL				
Tel 01282 771907, E-mail mail@calder-design.com				
Title Proposed	Drawn	PLord	Drawing No	Rev
Building Details	Date	30:10:20	115:1:4	c
	Scale	1:100@A3		