




**NOTES**  
Written dimensions only are to be used from this drawing.  
If any doubt exists the contractor must ask for clarification.  
On no account must the contractor scale off this drawing.  
Contractors and sub contractors must check and agree all dimensions before preparing workshop drawings or commencing work on site.  
Contractors are responsible for informing mpas of any discrepancy discovered on this drawing or between this drawing and any other related documents issued in respect of the work.  
This drawing and the copyrights and patents herein are the property of mpas and may be used or reproduced only under contract.  
All work must be carried out in accordance with the current Building Regulations, Codes of Practice and British Standards. If any doubt exists the contractor must ask for clarification.  
The Construction Design and Management Regulations 2007 is the responsibility of the client to instruct the appointed contractor to identify any special hazards in the carrying out of the construction work and prepare a Health & Safety Plan and submit the relevant information to the Health & Safety Executive if necessary.  
Martin Peacock Architectural Services Ltd. Copyright © 2020

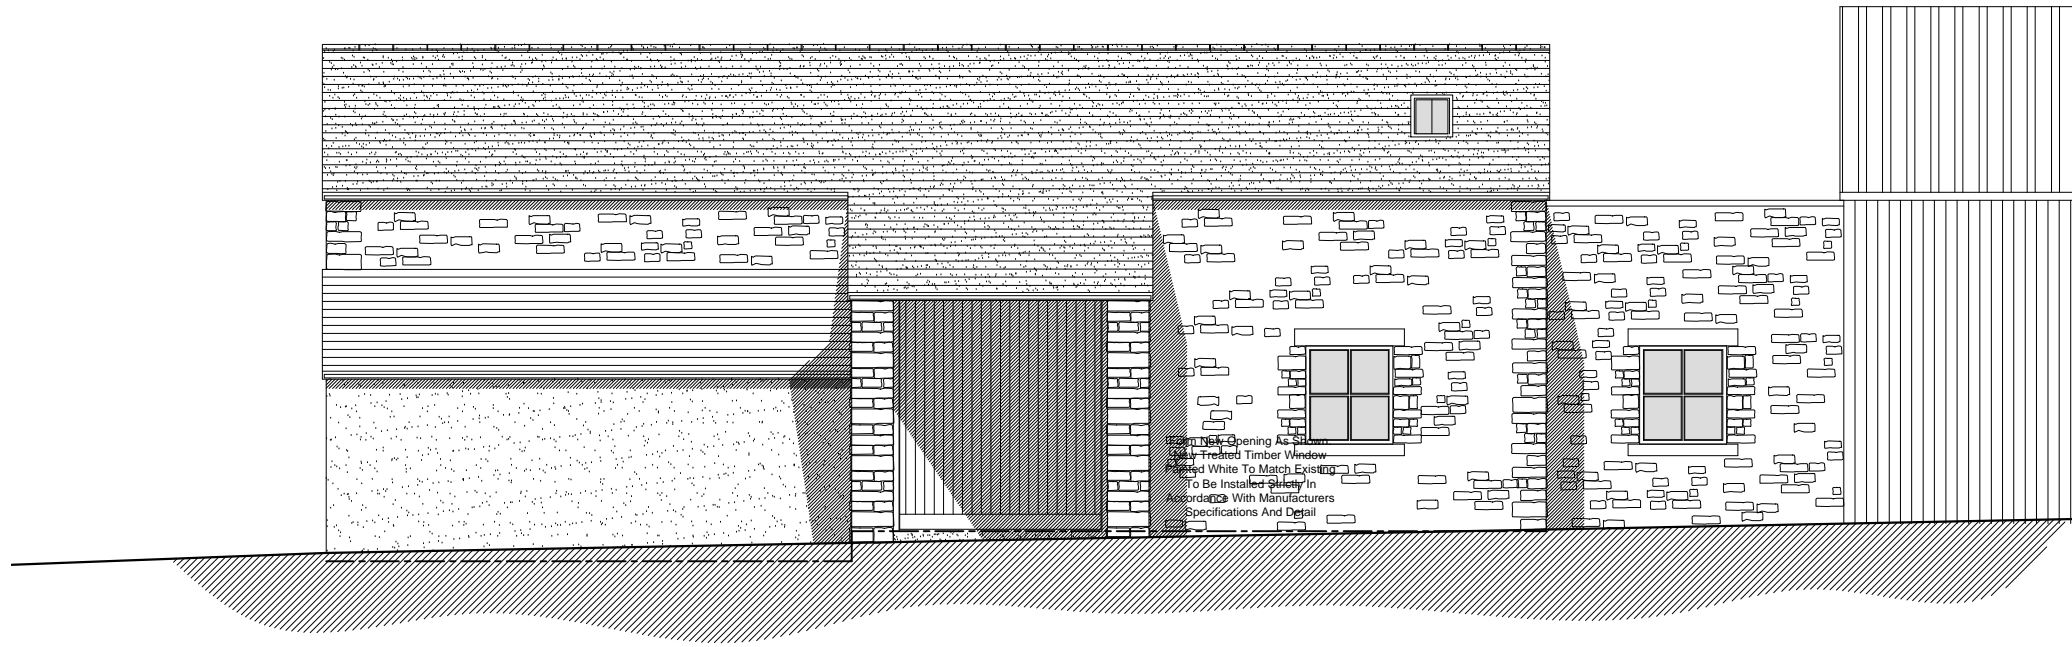


South Elevation  
Scale 1:100

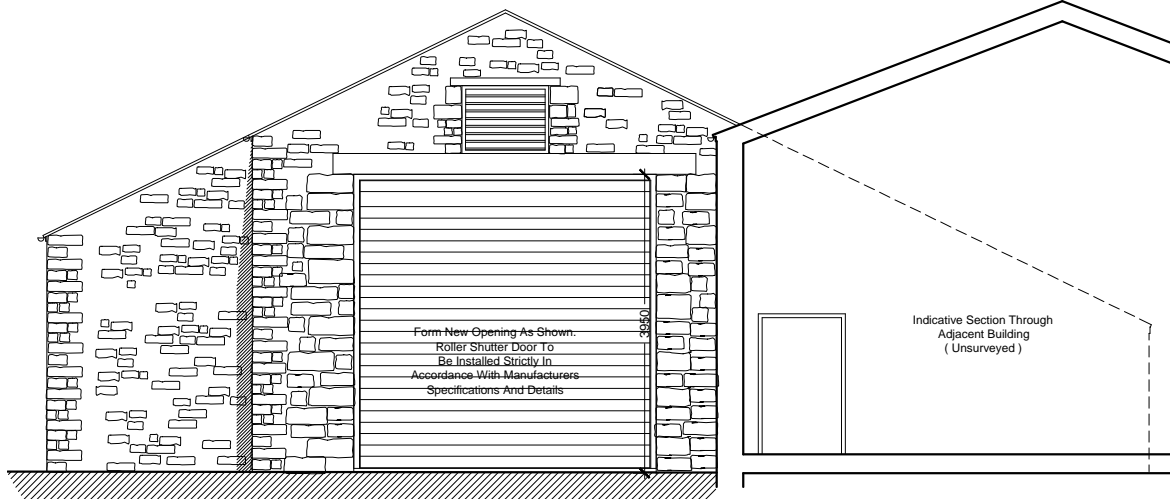


East Elevation  
Scale 1:100

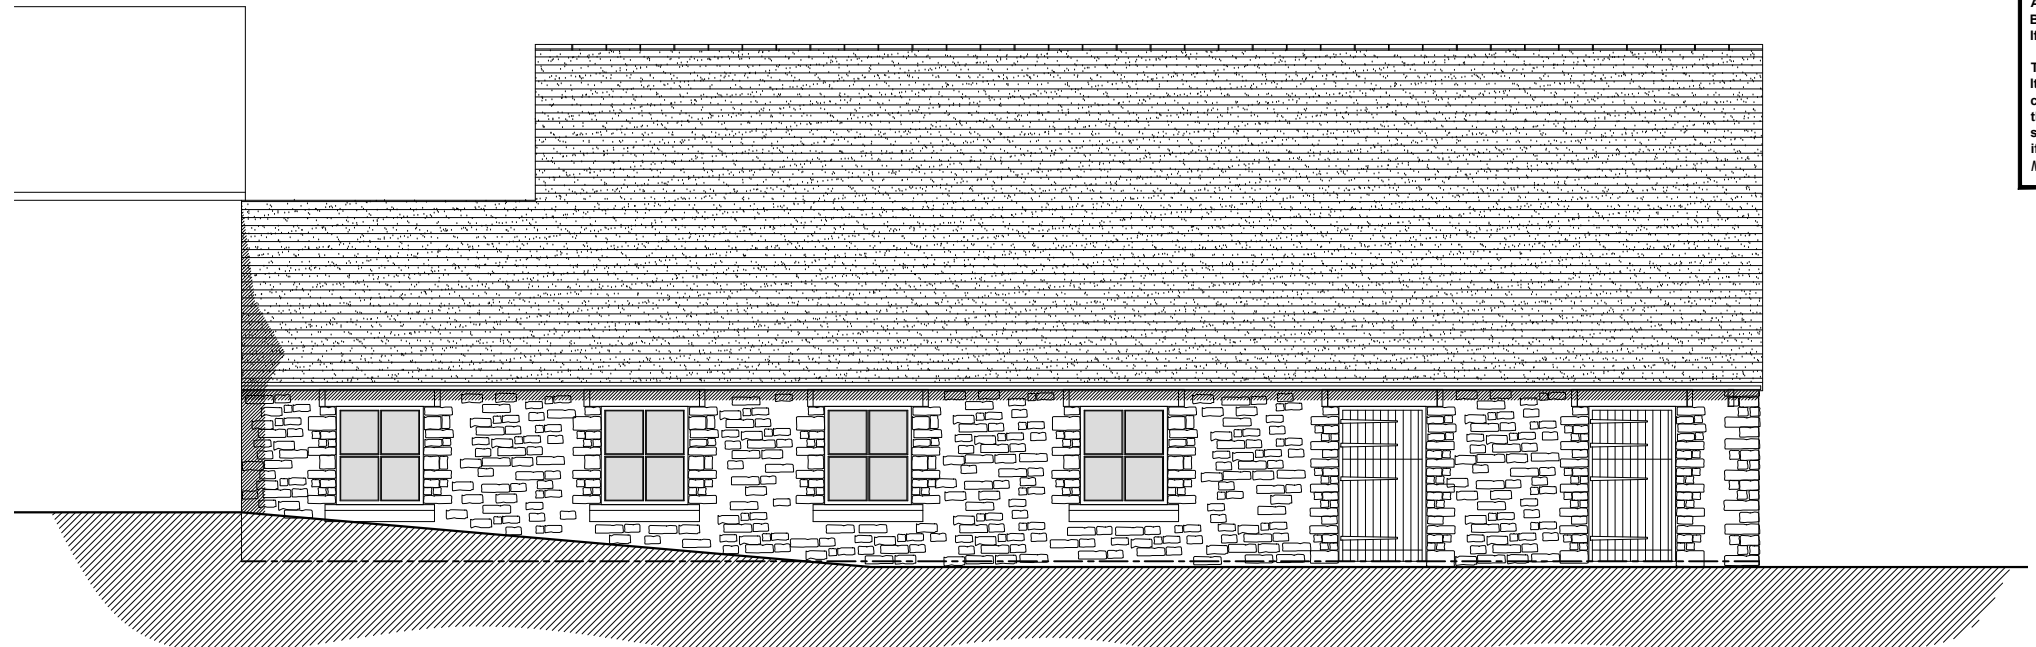


North Elevation  
Scale 1:100

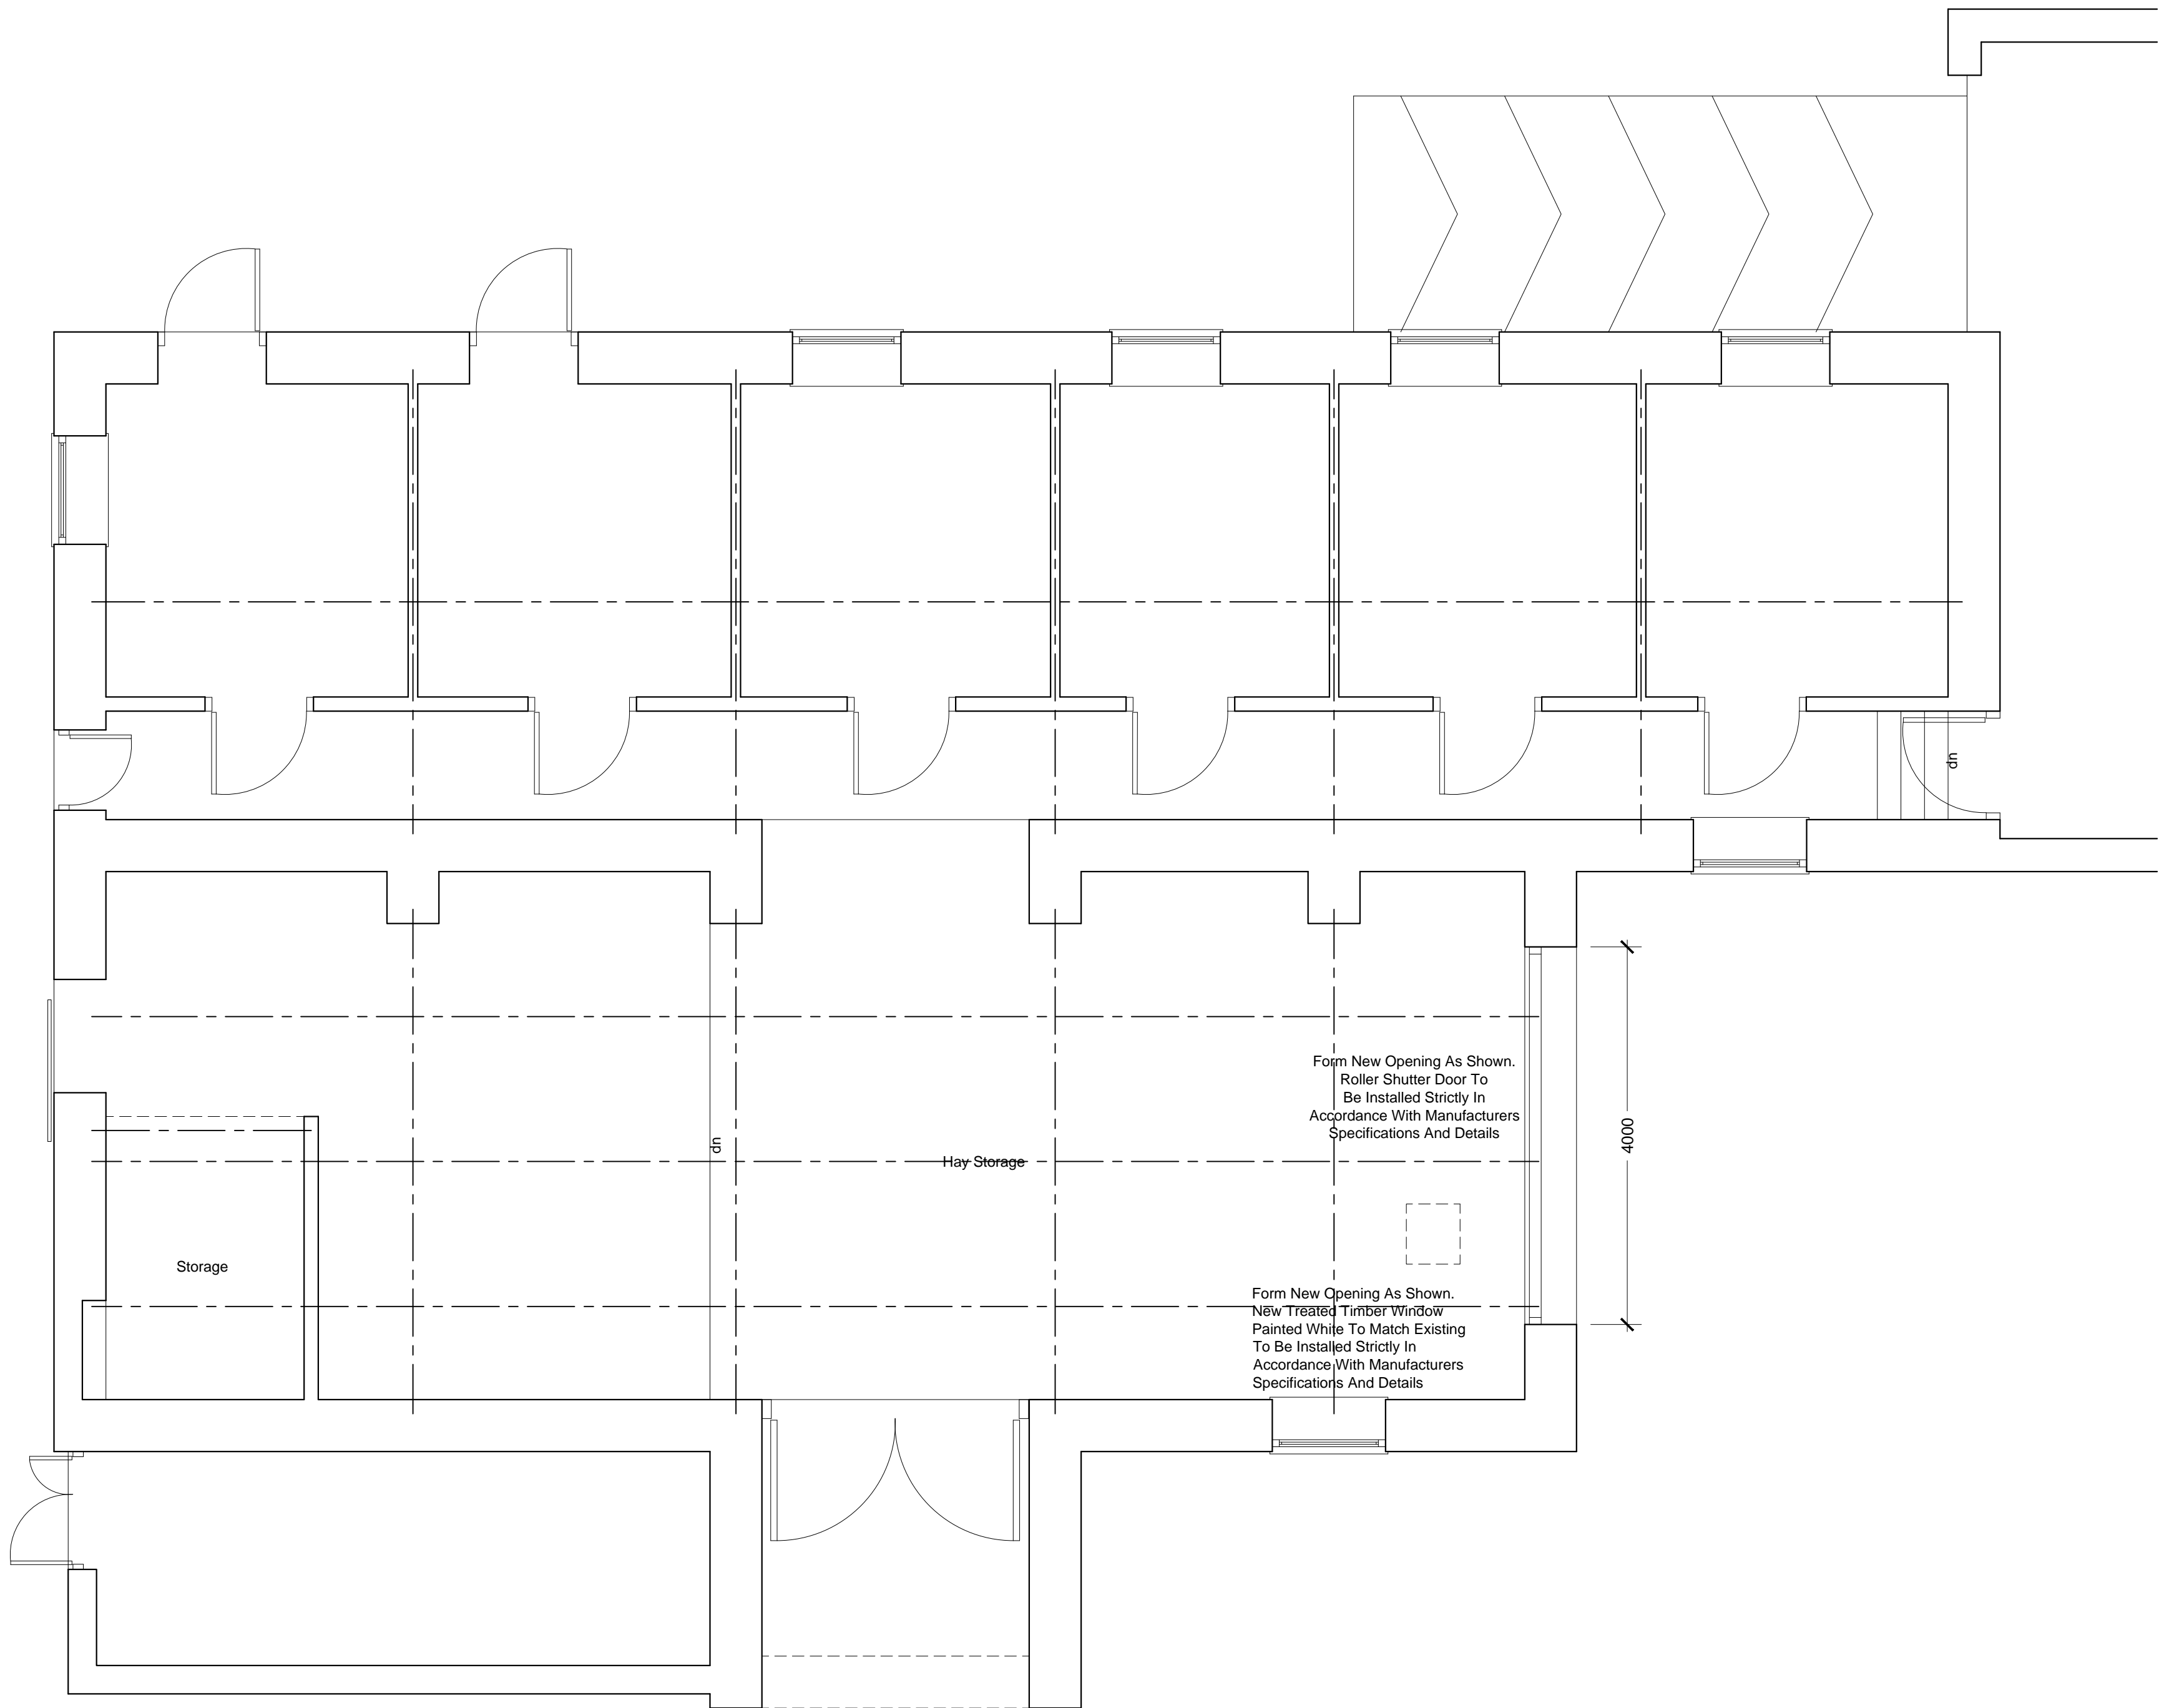


Floor Plan  
Scale 1:50

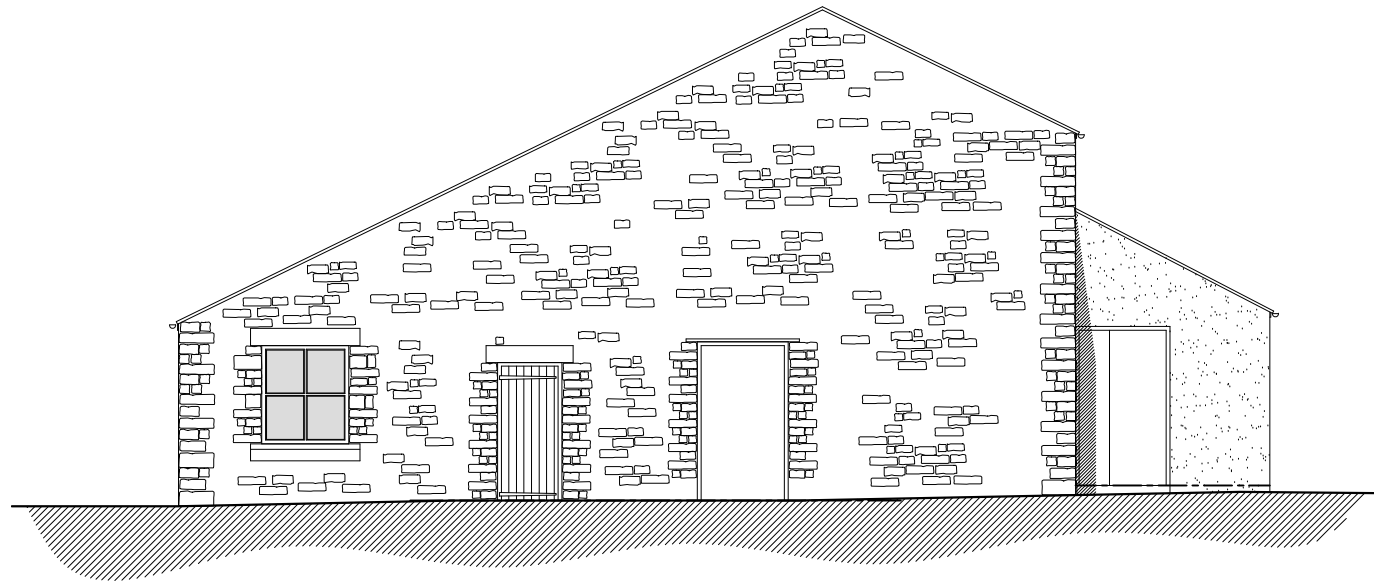

West Elevation  
Scale 1:100

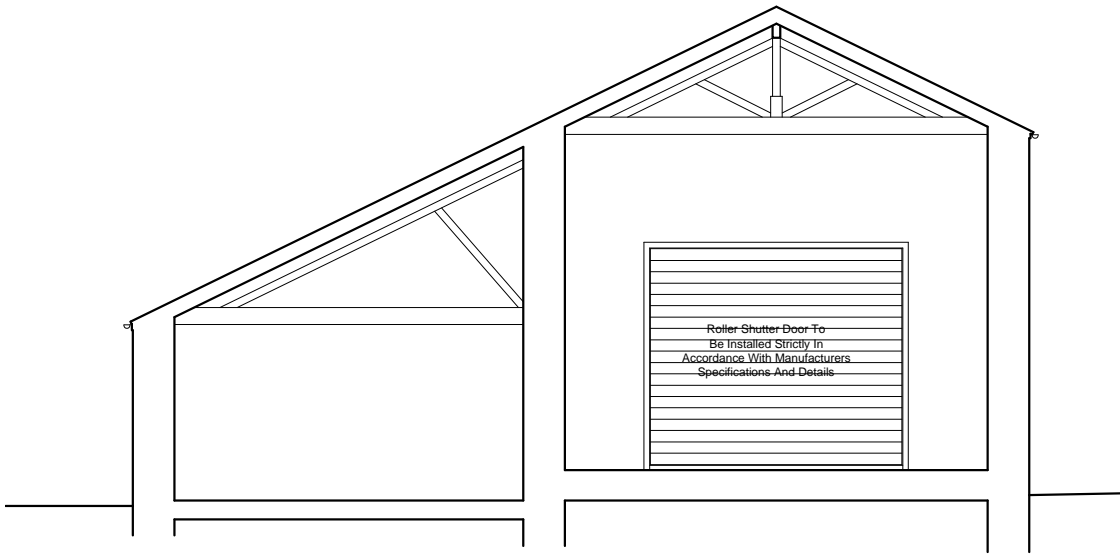

Typical Section  
Scale 1:100

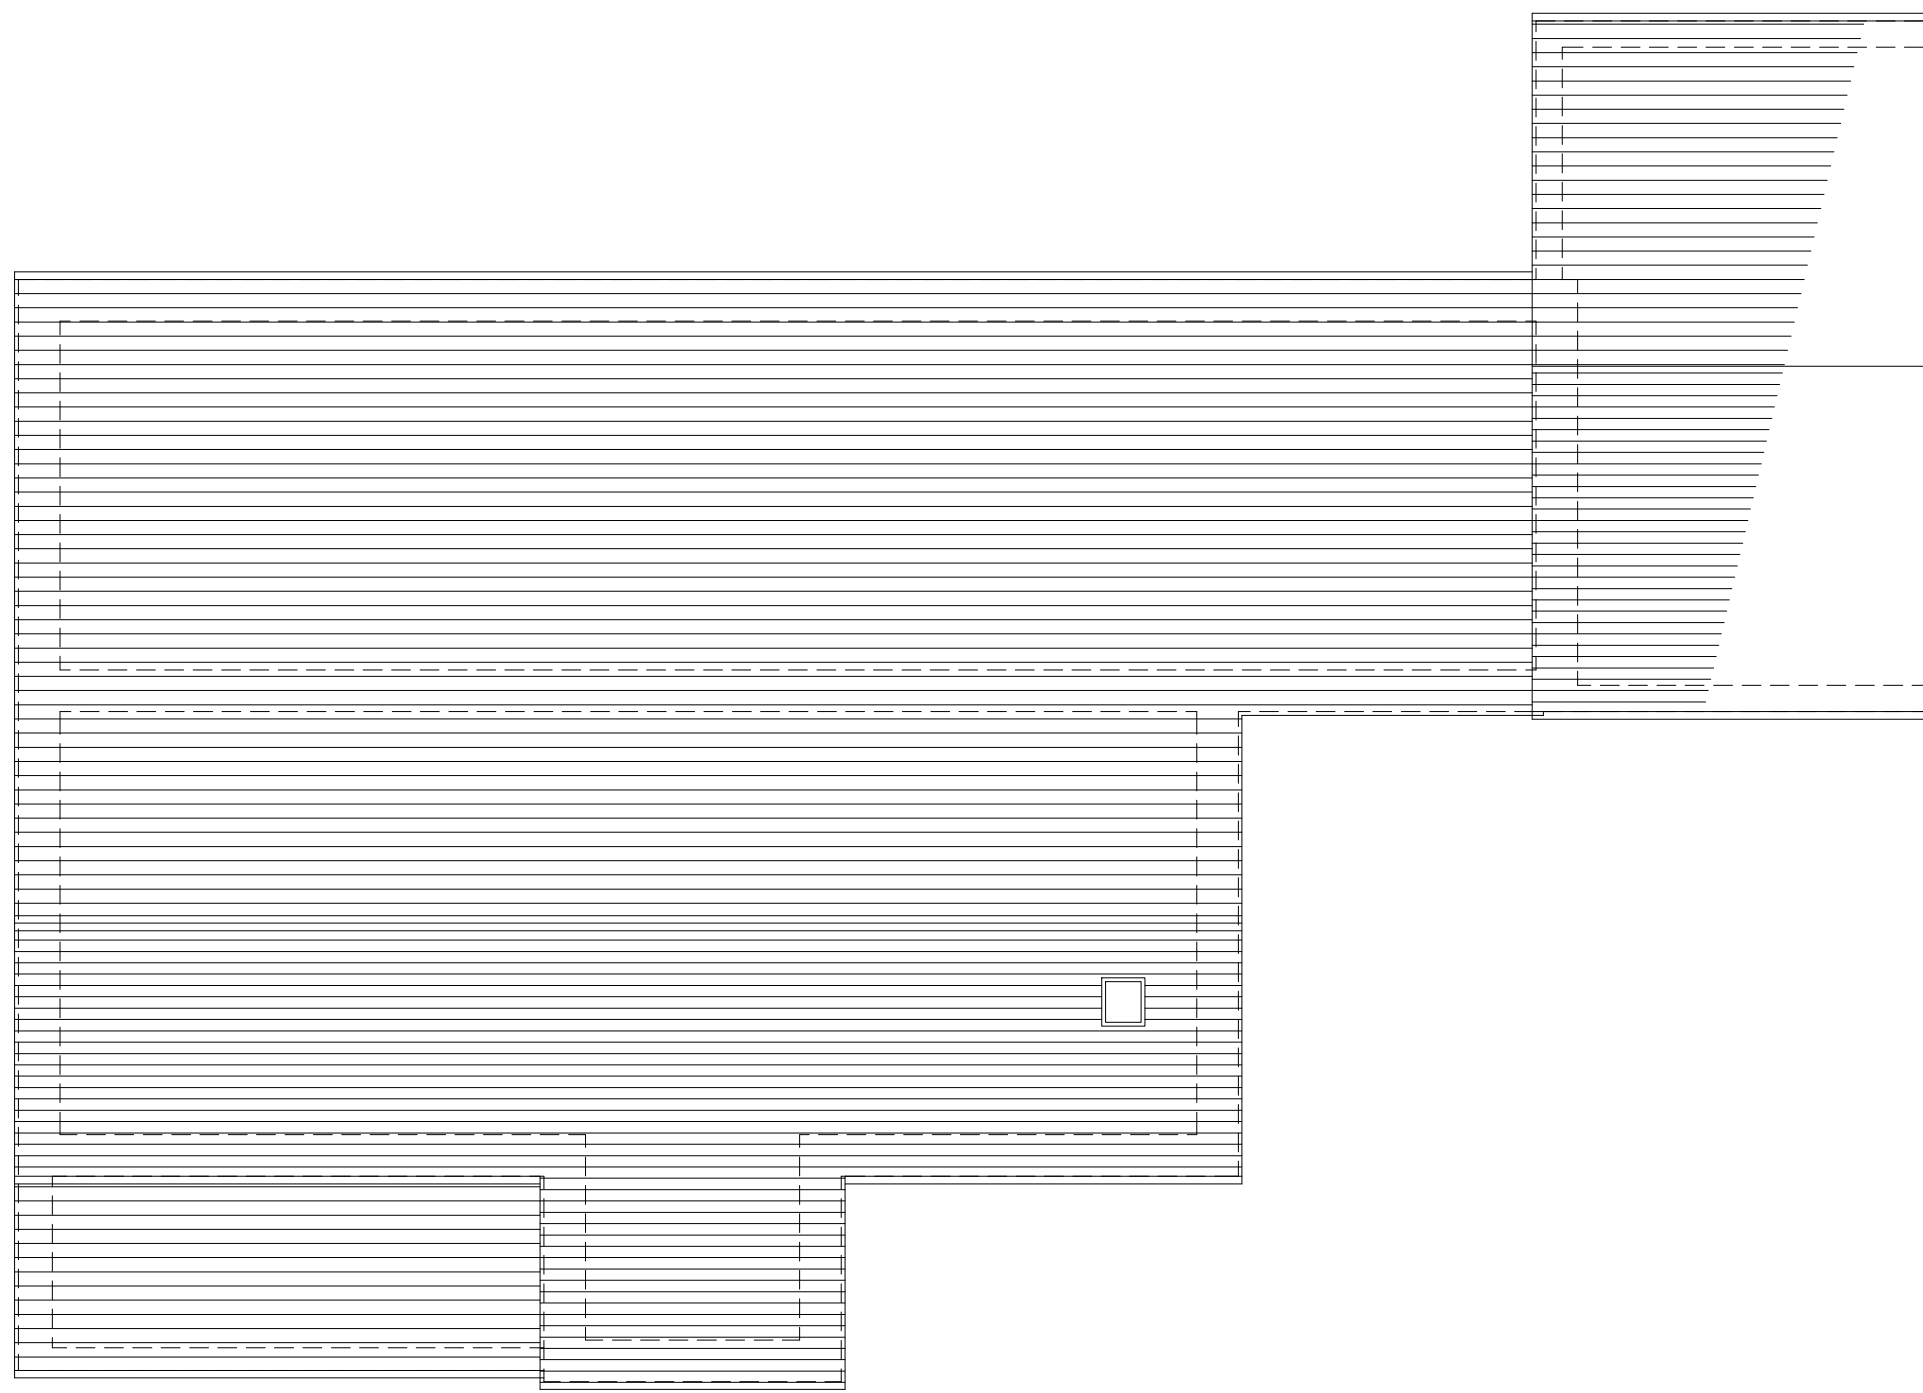

Roof Plan  
Scale 1:100

C N/A		12-11-2020
B Minor Amendment		04-11-2020
A Amended To Client Requirements		20-10-2020
Contract		
Proposed Alterations At Listers Farm Newsholme Clitheroe. BB7 4JF		
Client		mpas
Mrs S Wright		Martin Peacock Architectural Services Limited
Drawing		Old Reading Room Main Street, Stanforth, Settle North Yorkshire BD24 9PE Office: 01945 591 6002 Tel: 07765 224 261
Drawn	MDP	Job No
Scale	1:50 / 1:100 @A1	2020-41
Date	08-10-2020	Revision
		215
		C