




PROPOSED GROUND FLOOR PLAN

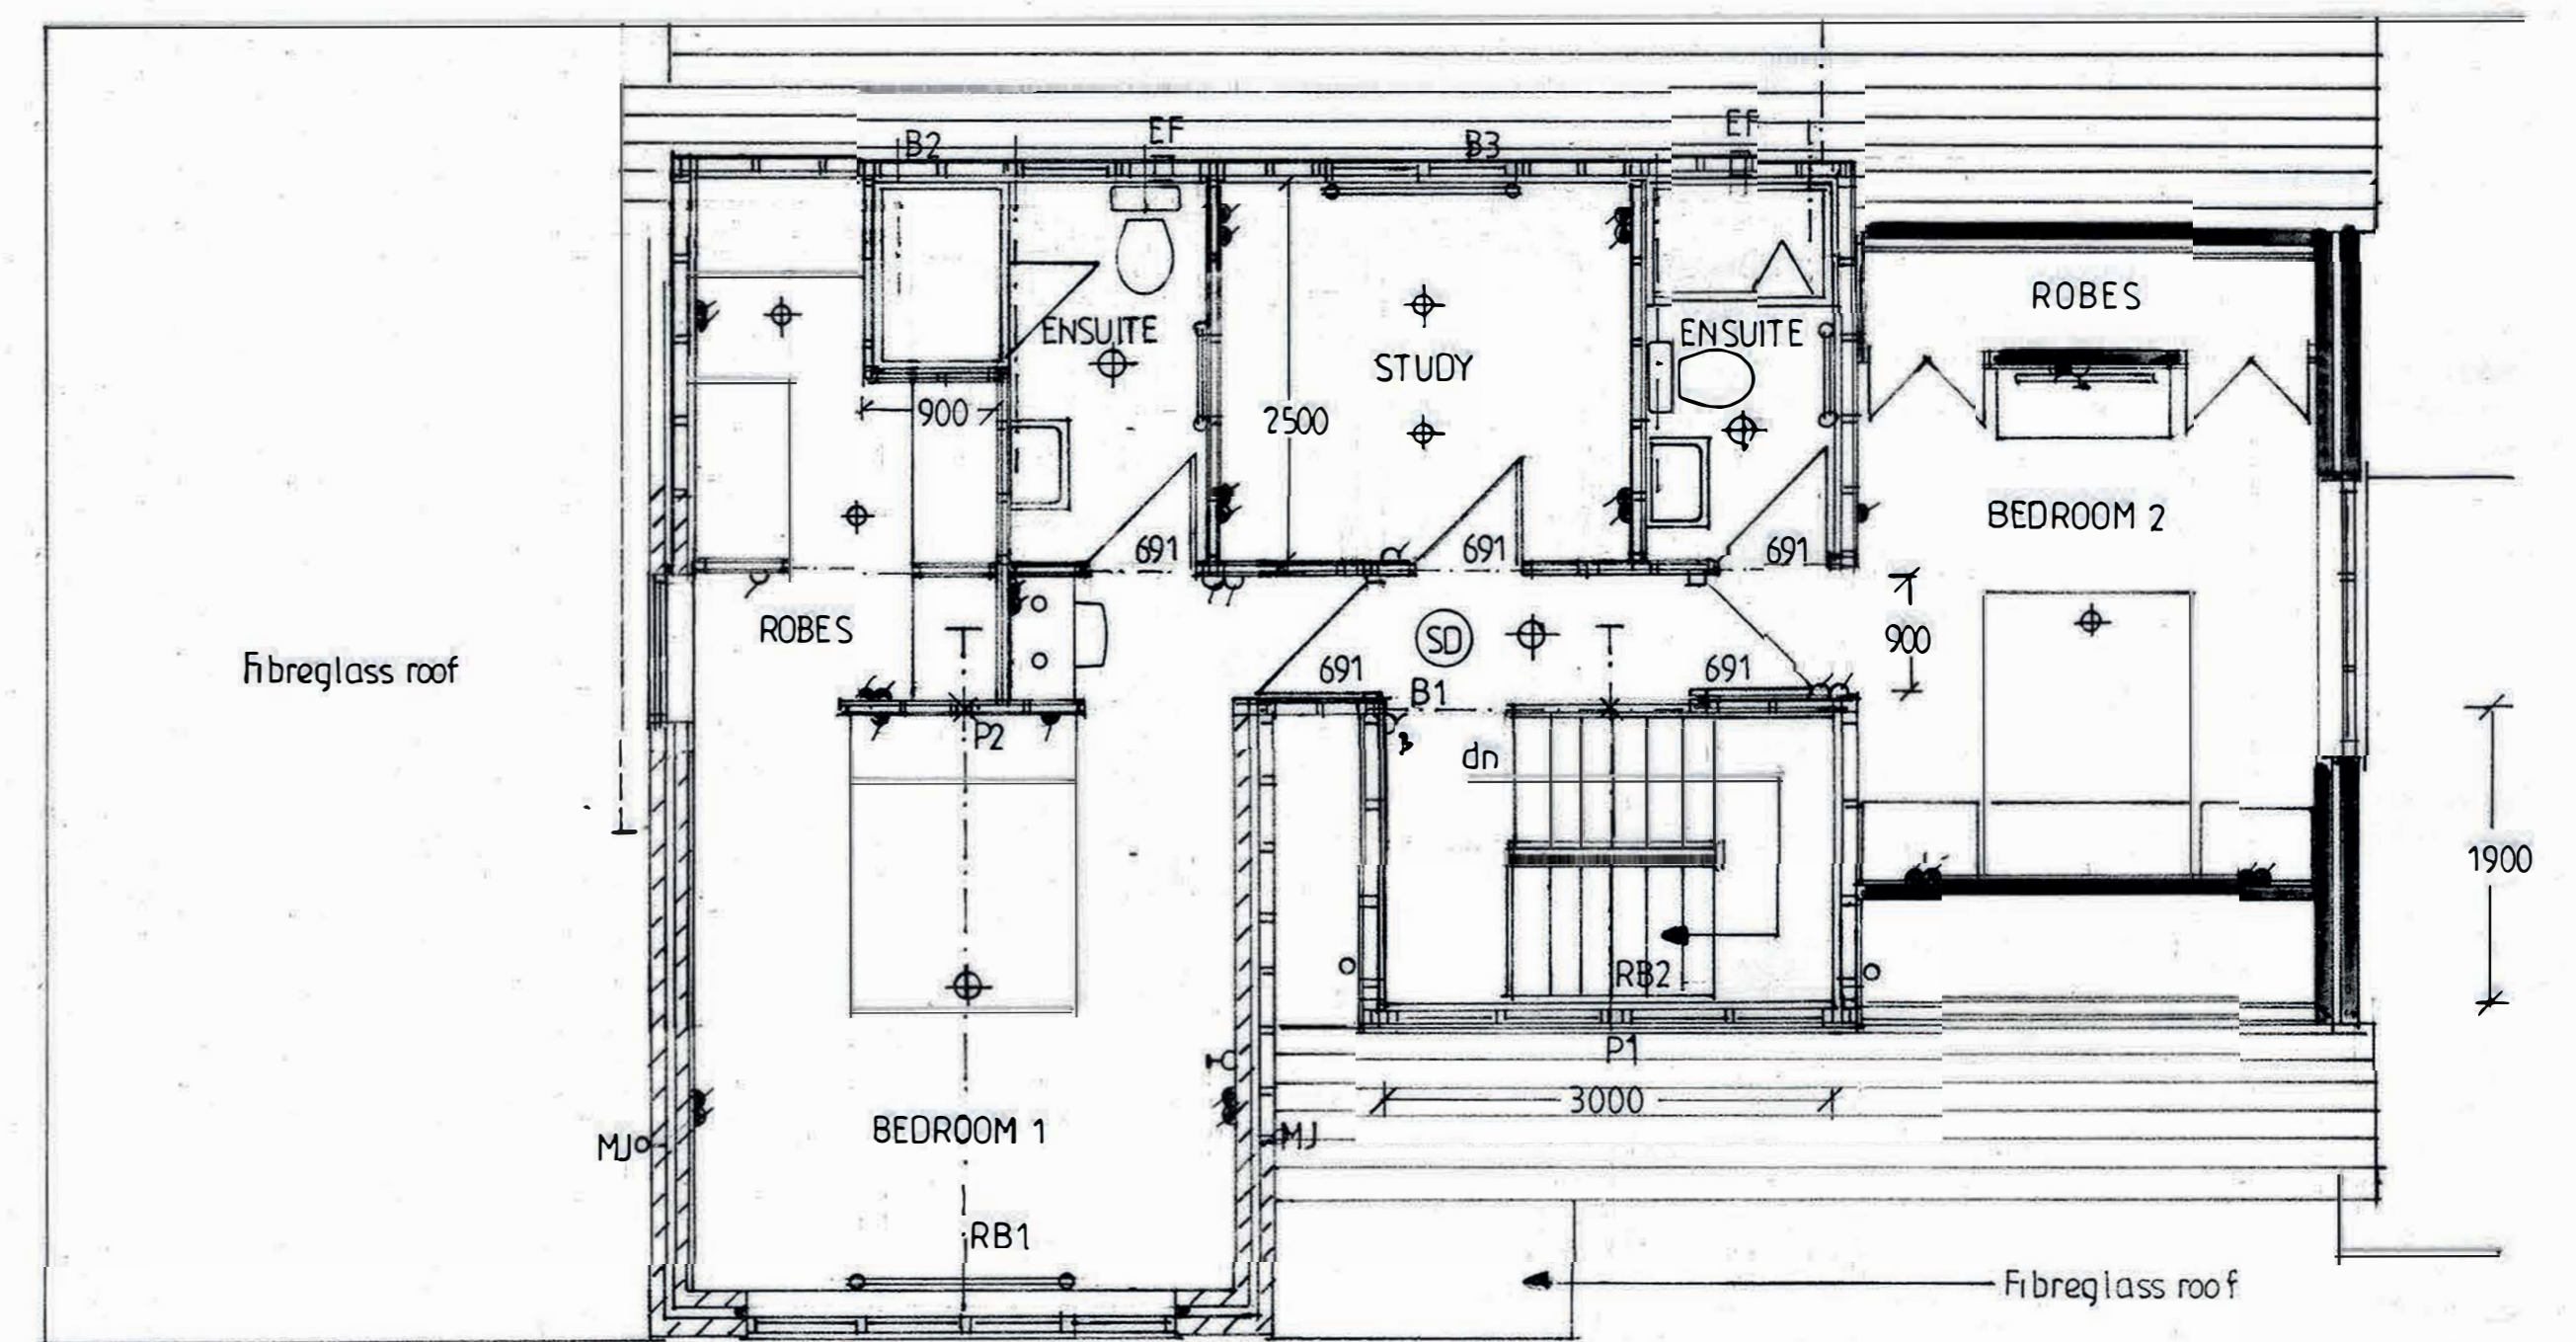


PROPOSED FIRST FLOOR PLAN

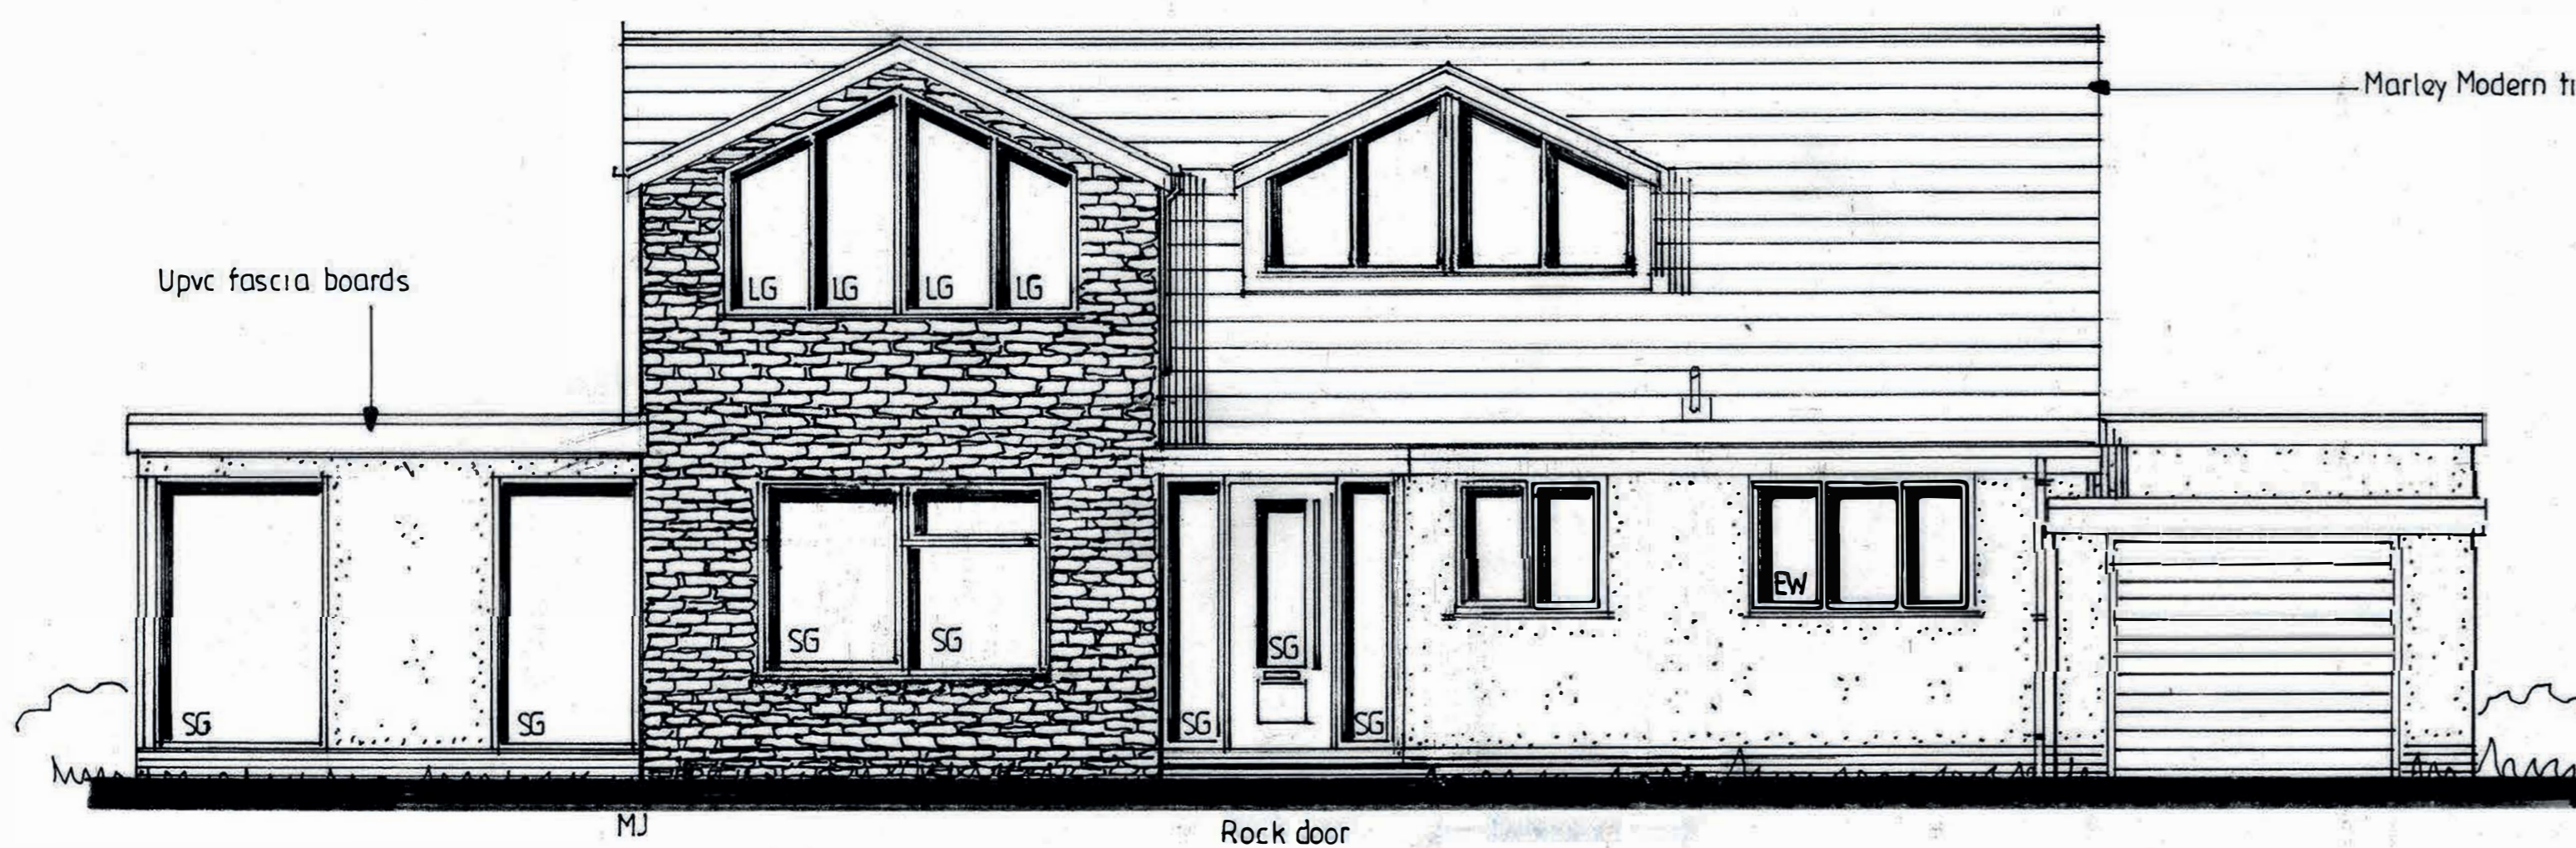


PROPOSED FRONT ELEVATION

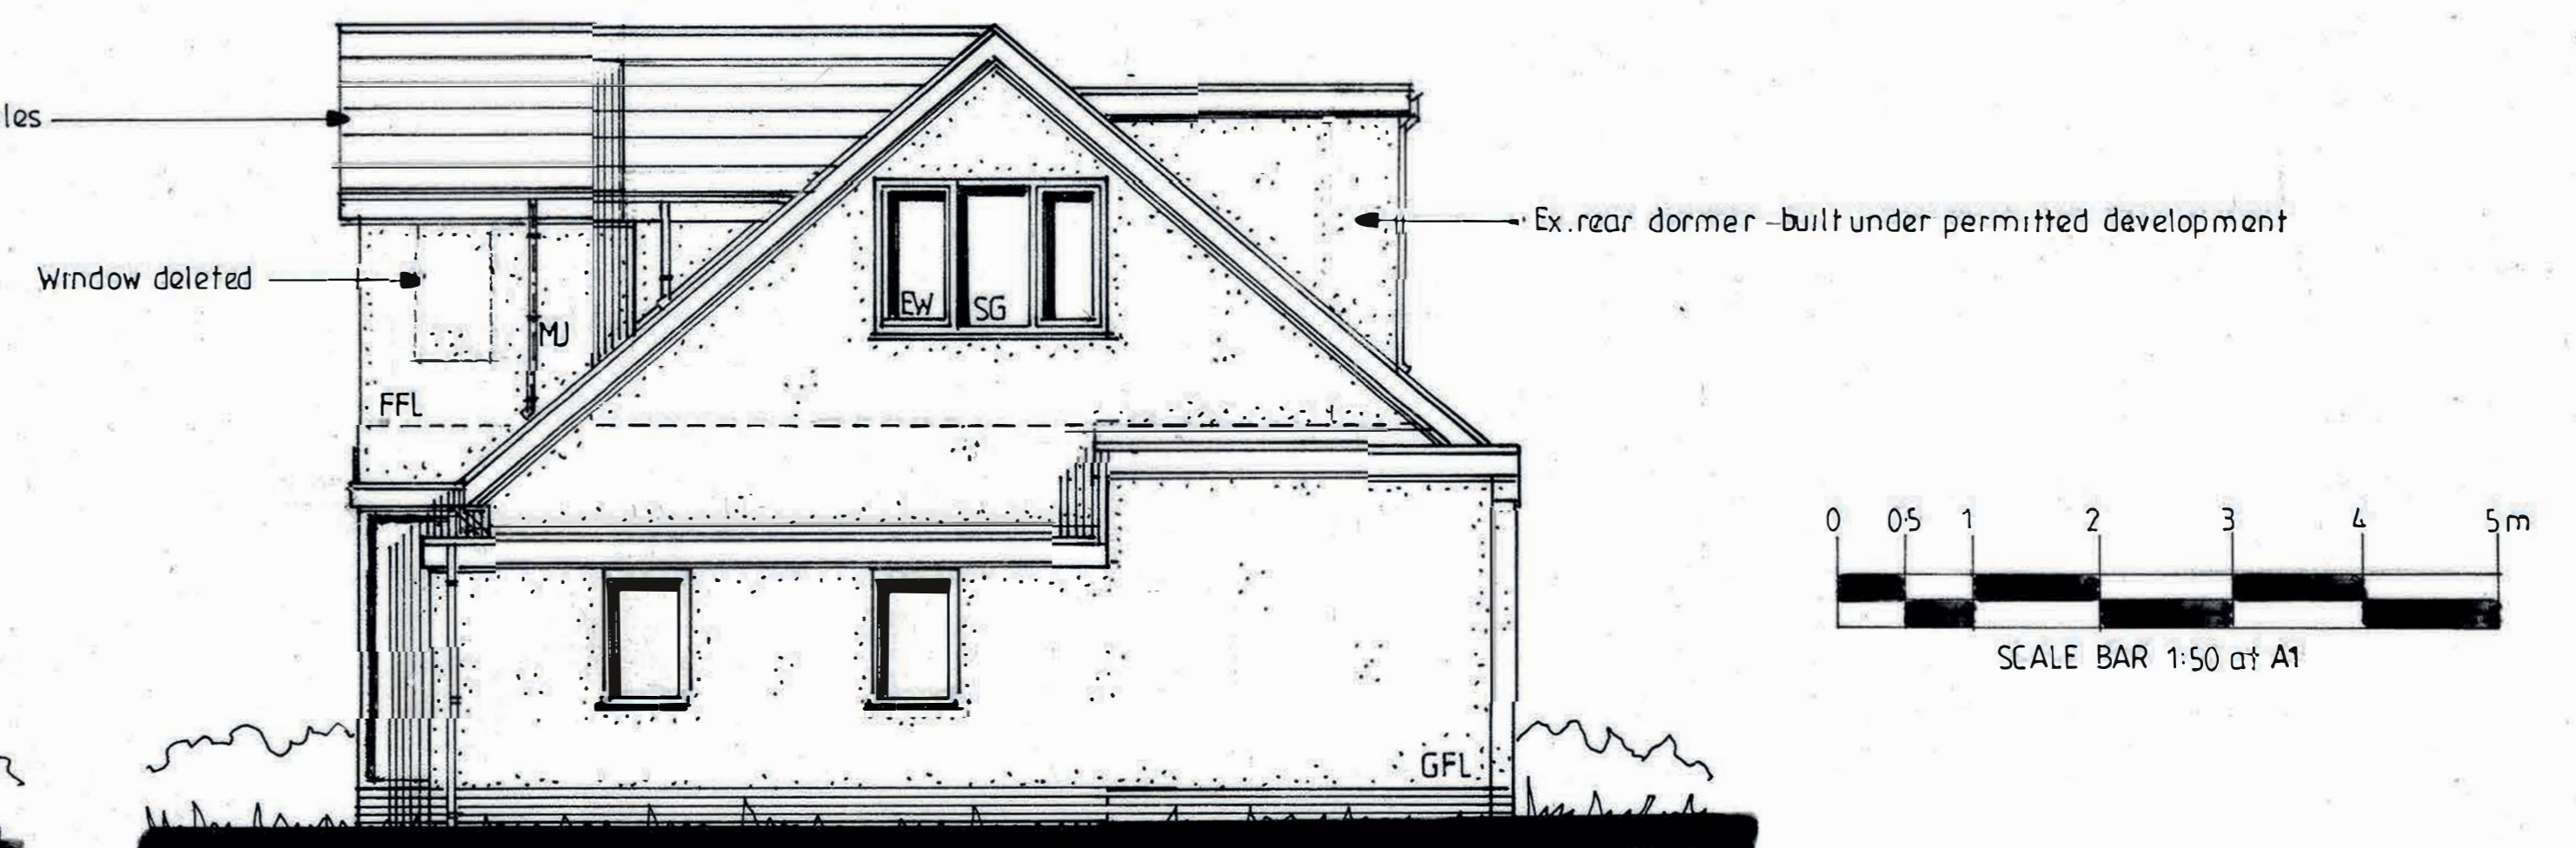

PROPOSED SIDE ELEVATION

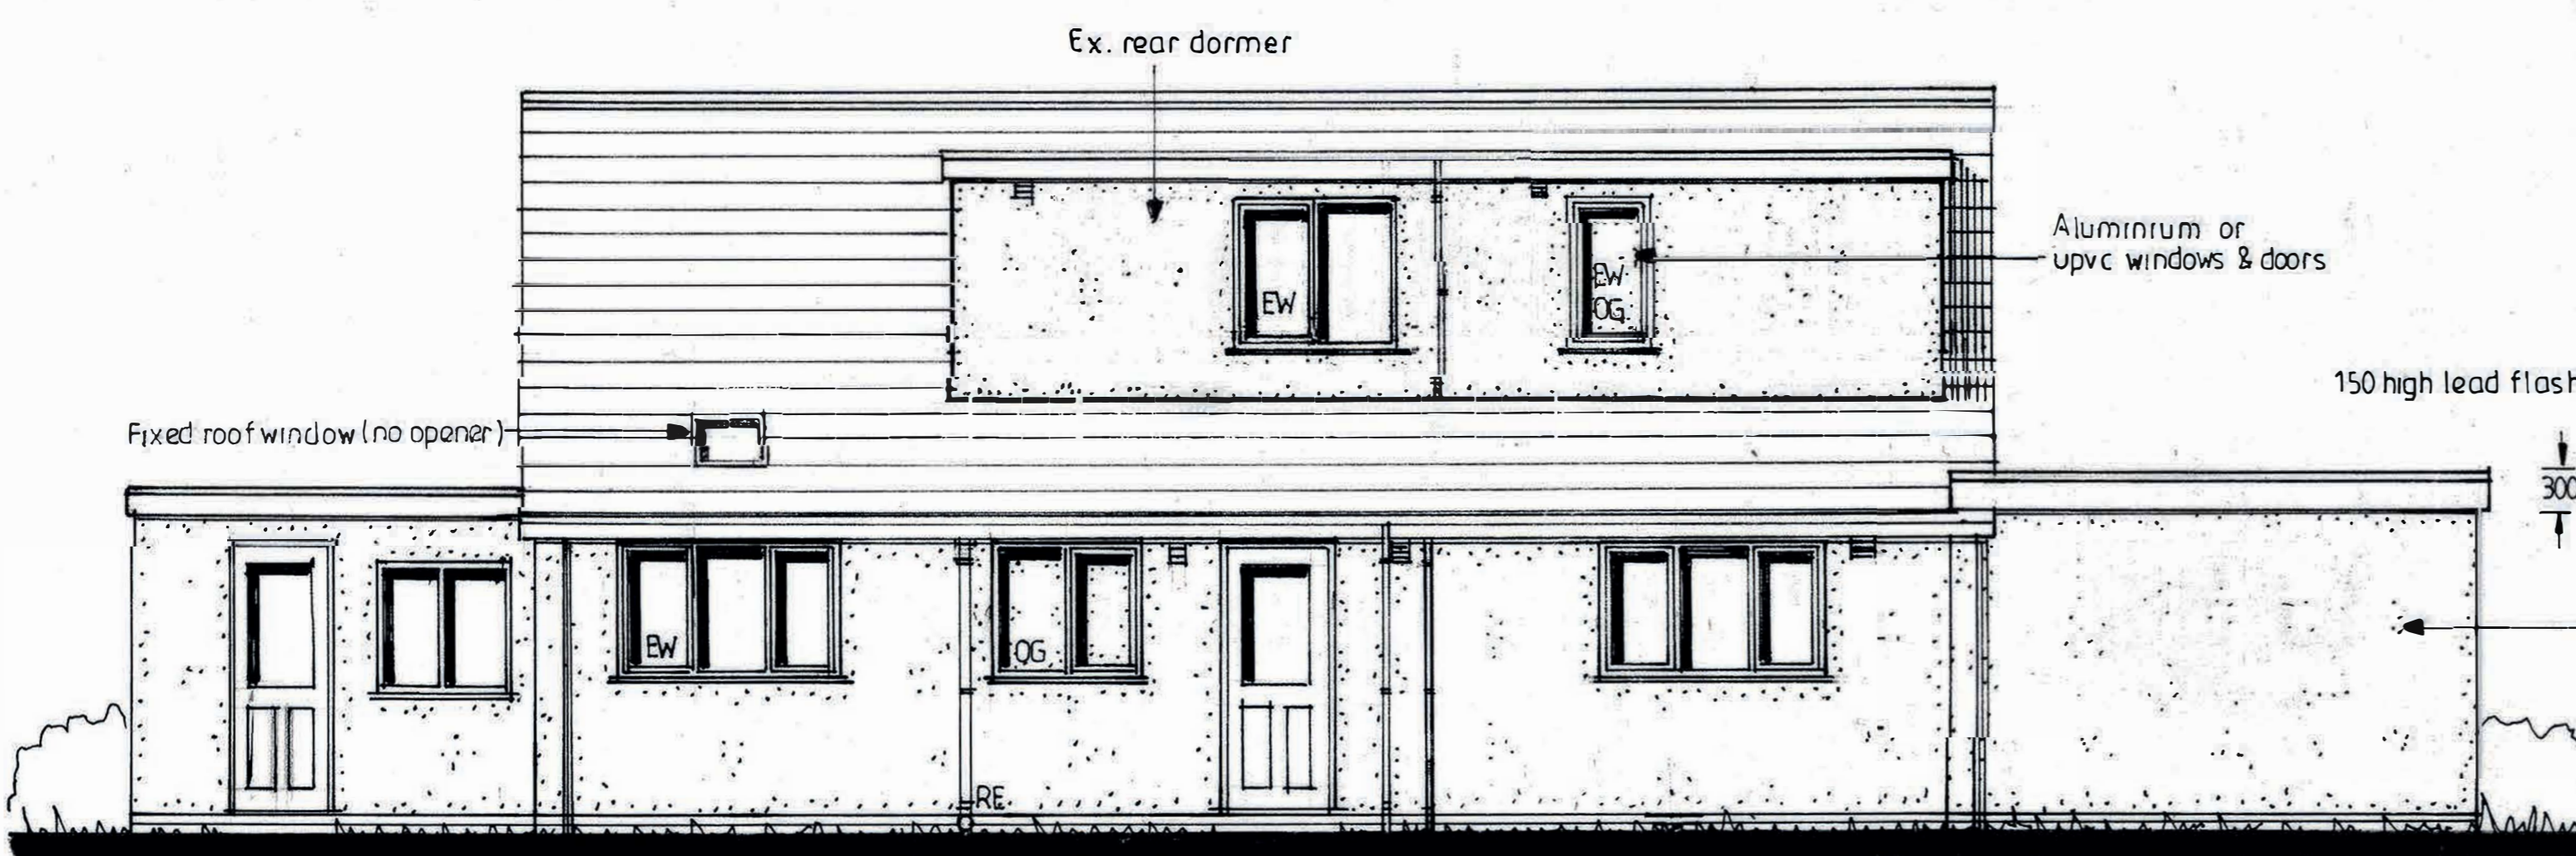

PROPOSED REAR ELEVATION

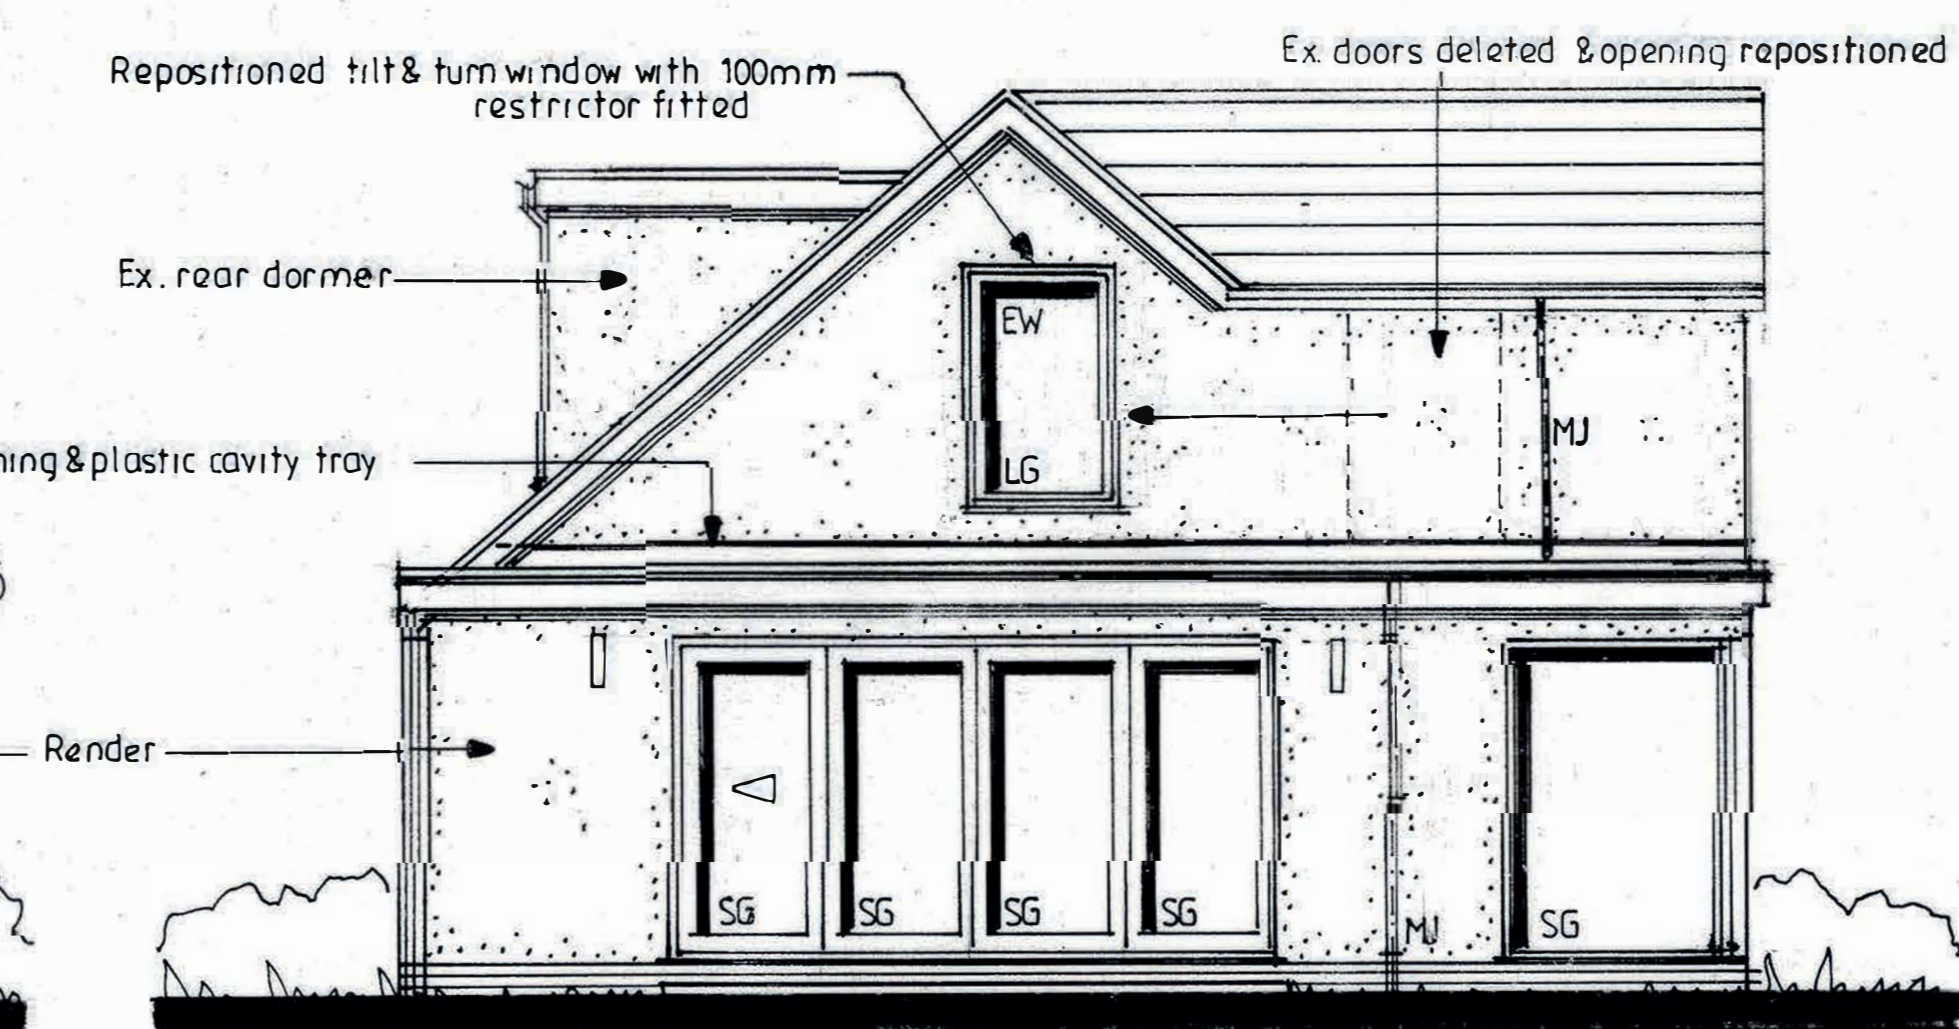

PROPOSED SIDE ELEVATION

PROPOSED SINGLE STOREY EXTENSIONS AND ALTERATIONS

FOR MR T REYNOLDS
 AT 7 TENNYSON AVENUE
 READ
 BB12 7RN

AJRIAN HUGHES
 ARCHITECTURAL SERVICES

SCALE 1:50

DRAWING NO.

DATE JULY 2020

2/9/2020