


west elevation


1100mm HIGH GLASS BALUSTRADE AROUND
RAISED DECK,
DECKING TO BE FINISHED IN GREY
COMPOSITE BOARDS

south elevation

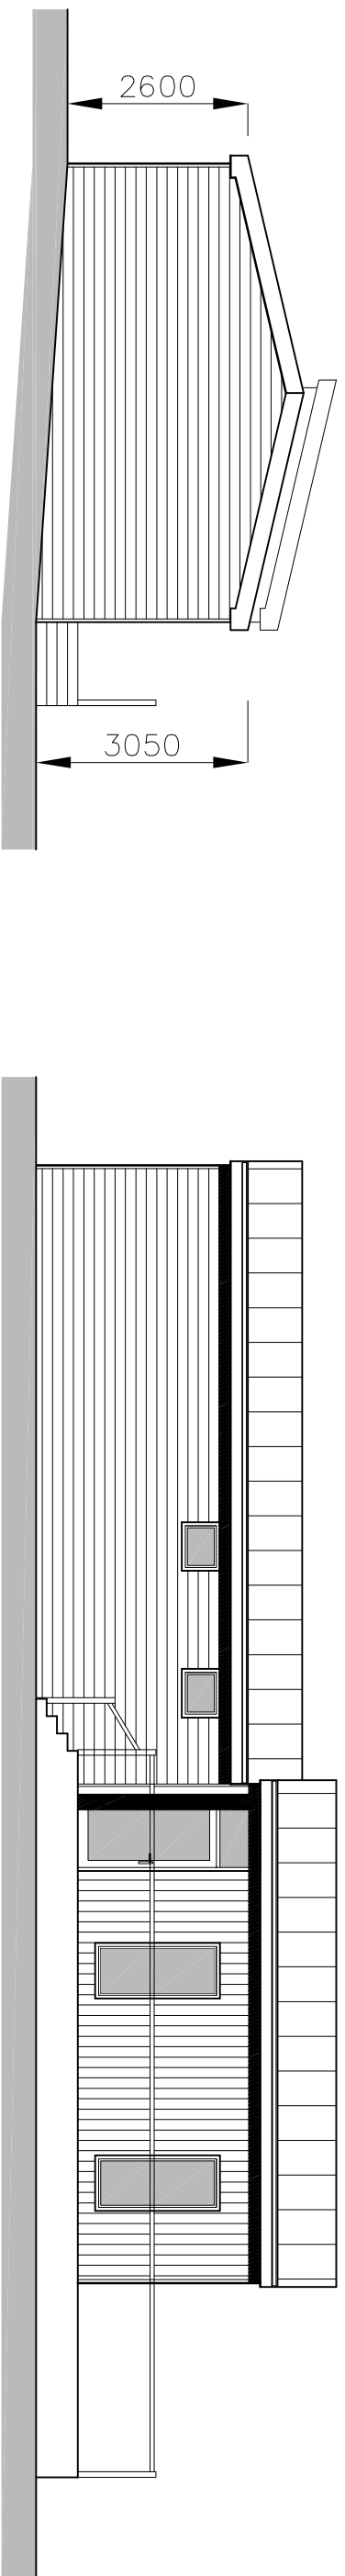


east elevation

north elevation

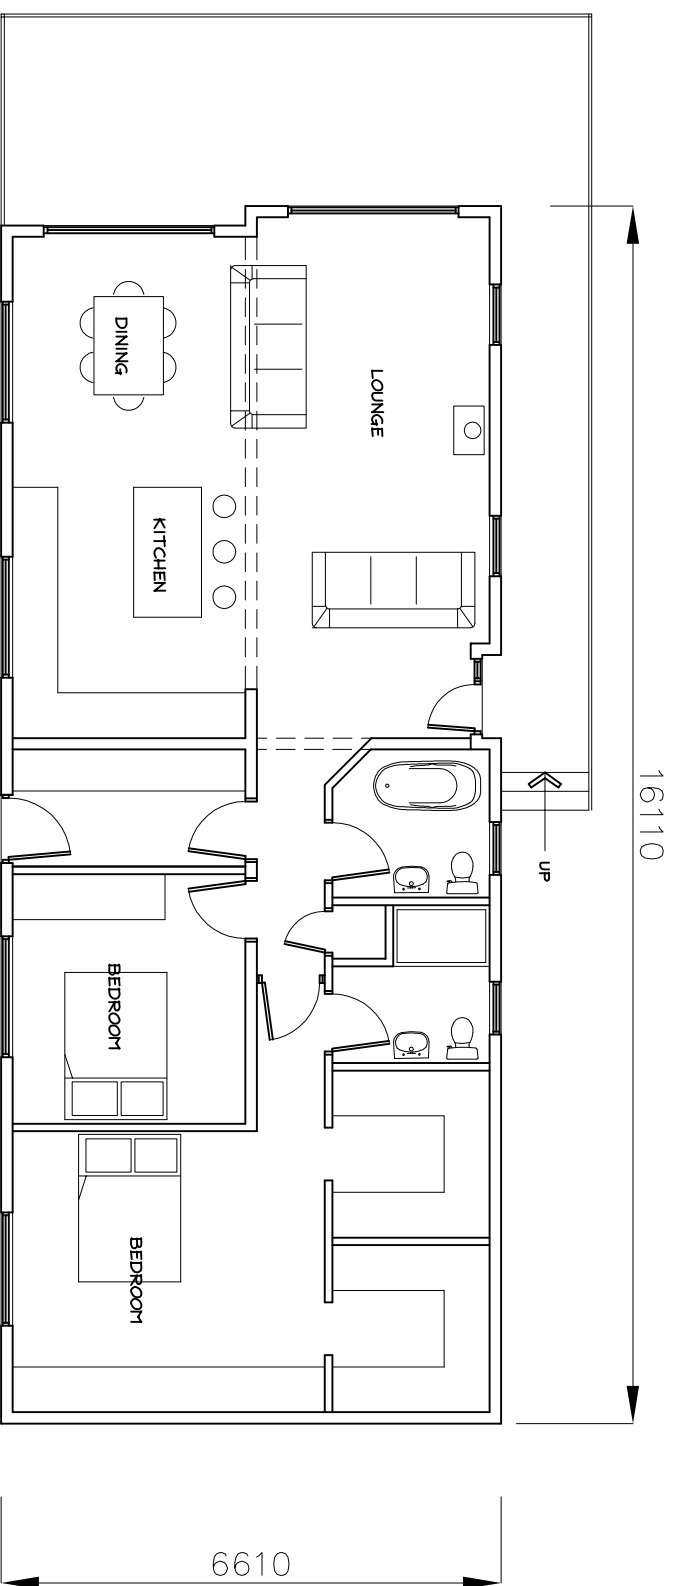

ground floor

 

SCALE BAR in METRES

Revisions

Project:
PROPOSED HOLIDAY HOME AT,
MORANS FARM, PENDLETON ROAD, MISWELL

Drawing:
LODGE 3 & 4 (handed)

Client:
MR. D. CHIPPENDALE

adm design

Royds House, Harden Road, Kettlebrook, Barnoldswick, Lancs. BB98 6TS
Tel: 07951 55724 - Email: admdesign @ btconnect.com

Scale(s) 1:100 @ A3 Date OCTOBER 2020
Drawing no. ADM/20/34/02 Rev.