



west elevation

south elevation

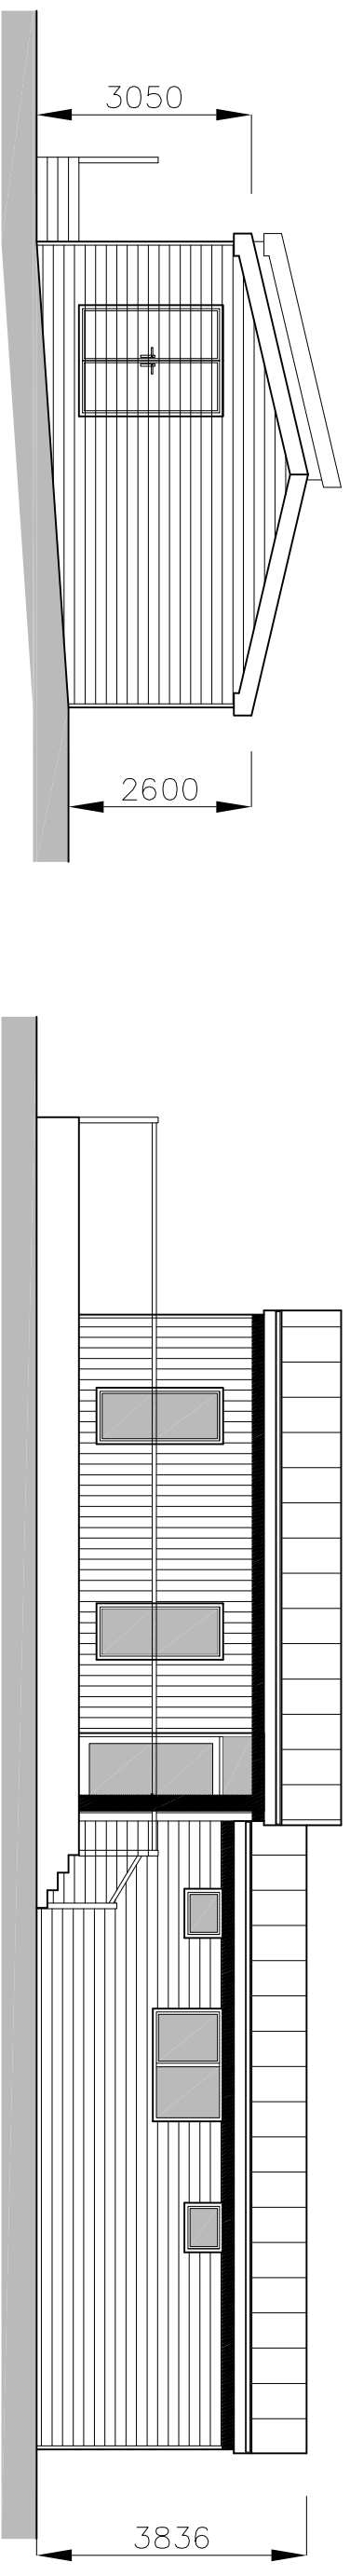


east elevation

north elevation

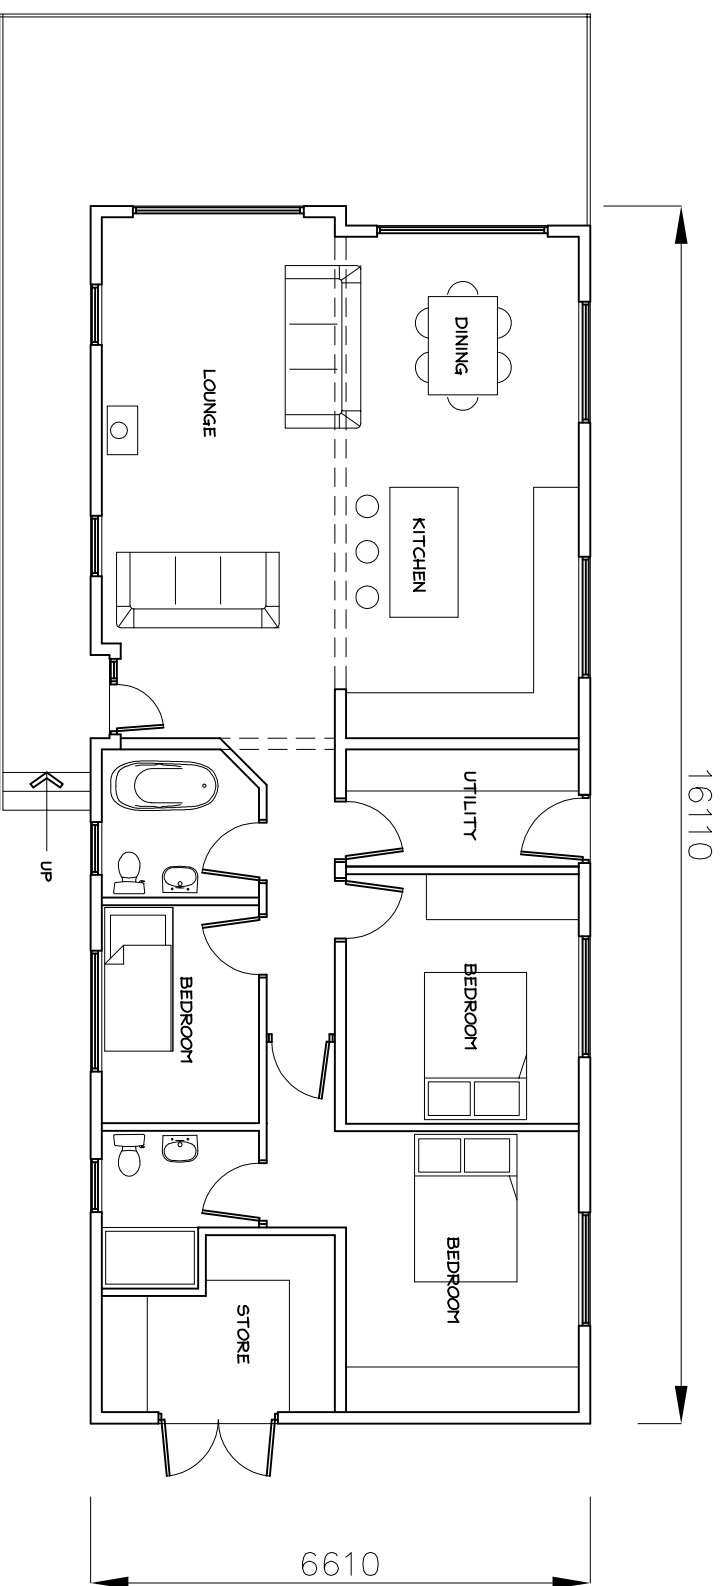

ground floor

 

SCALE BAR in METRES

Revisions

Project:
PROPOSED HOLIDAY HOME AT,
MORANS FARM, PENDLETON ROAD, MISWELL

Drawing:
LODGE 2 & 1 (handed)

Client:
MR. D. CHIPPENDALE

adm design

Royds House, Harden Road, Kainbrook, Barnoldswick, Lancs. BB98 6TS
Tel: 07951 557214 - Email: adm@adm-design.co.uk

Scale(s) 1:100 @ A3 Date OCTOBER 2020
Drawing no. ADM/20/34/03 Rev.