





General Purpose Agricultural
Building & Sheep Handling Pens
Existing Site Plan
Scale 1: 500 @ A3

 

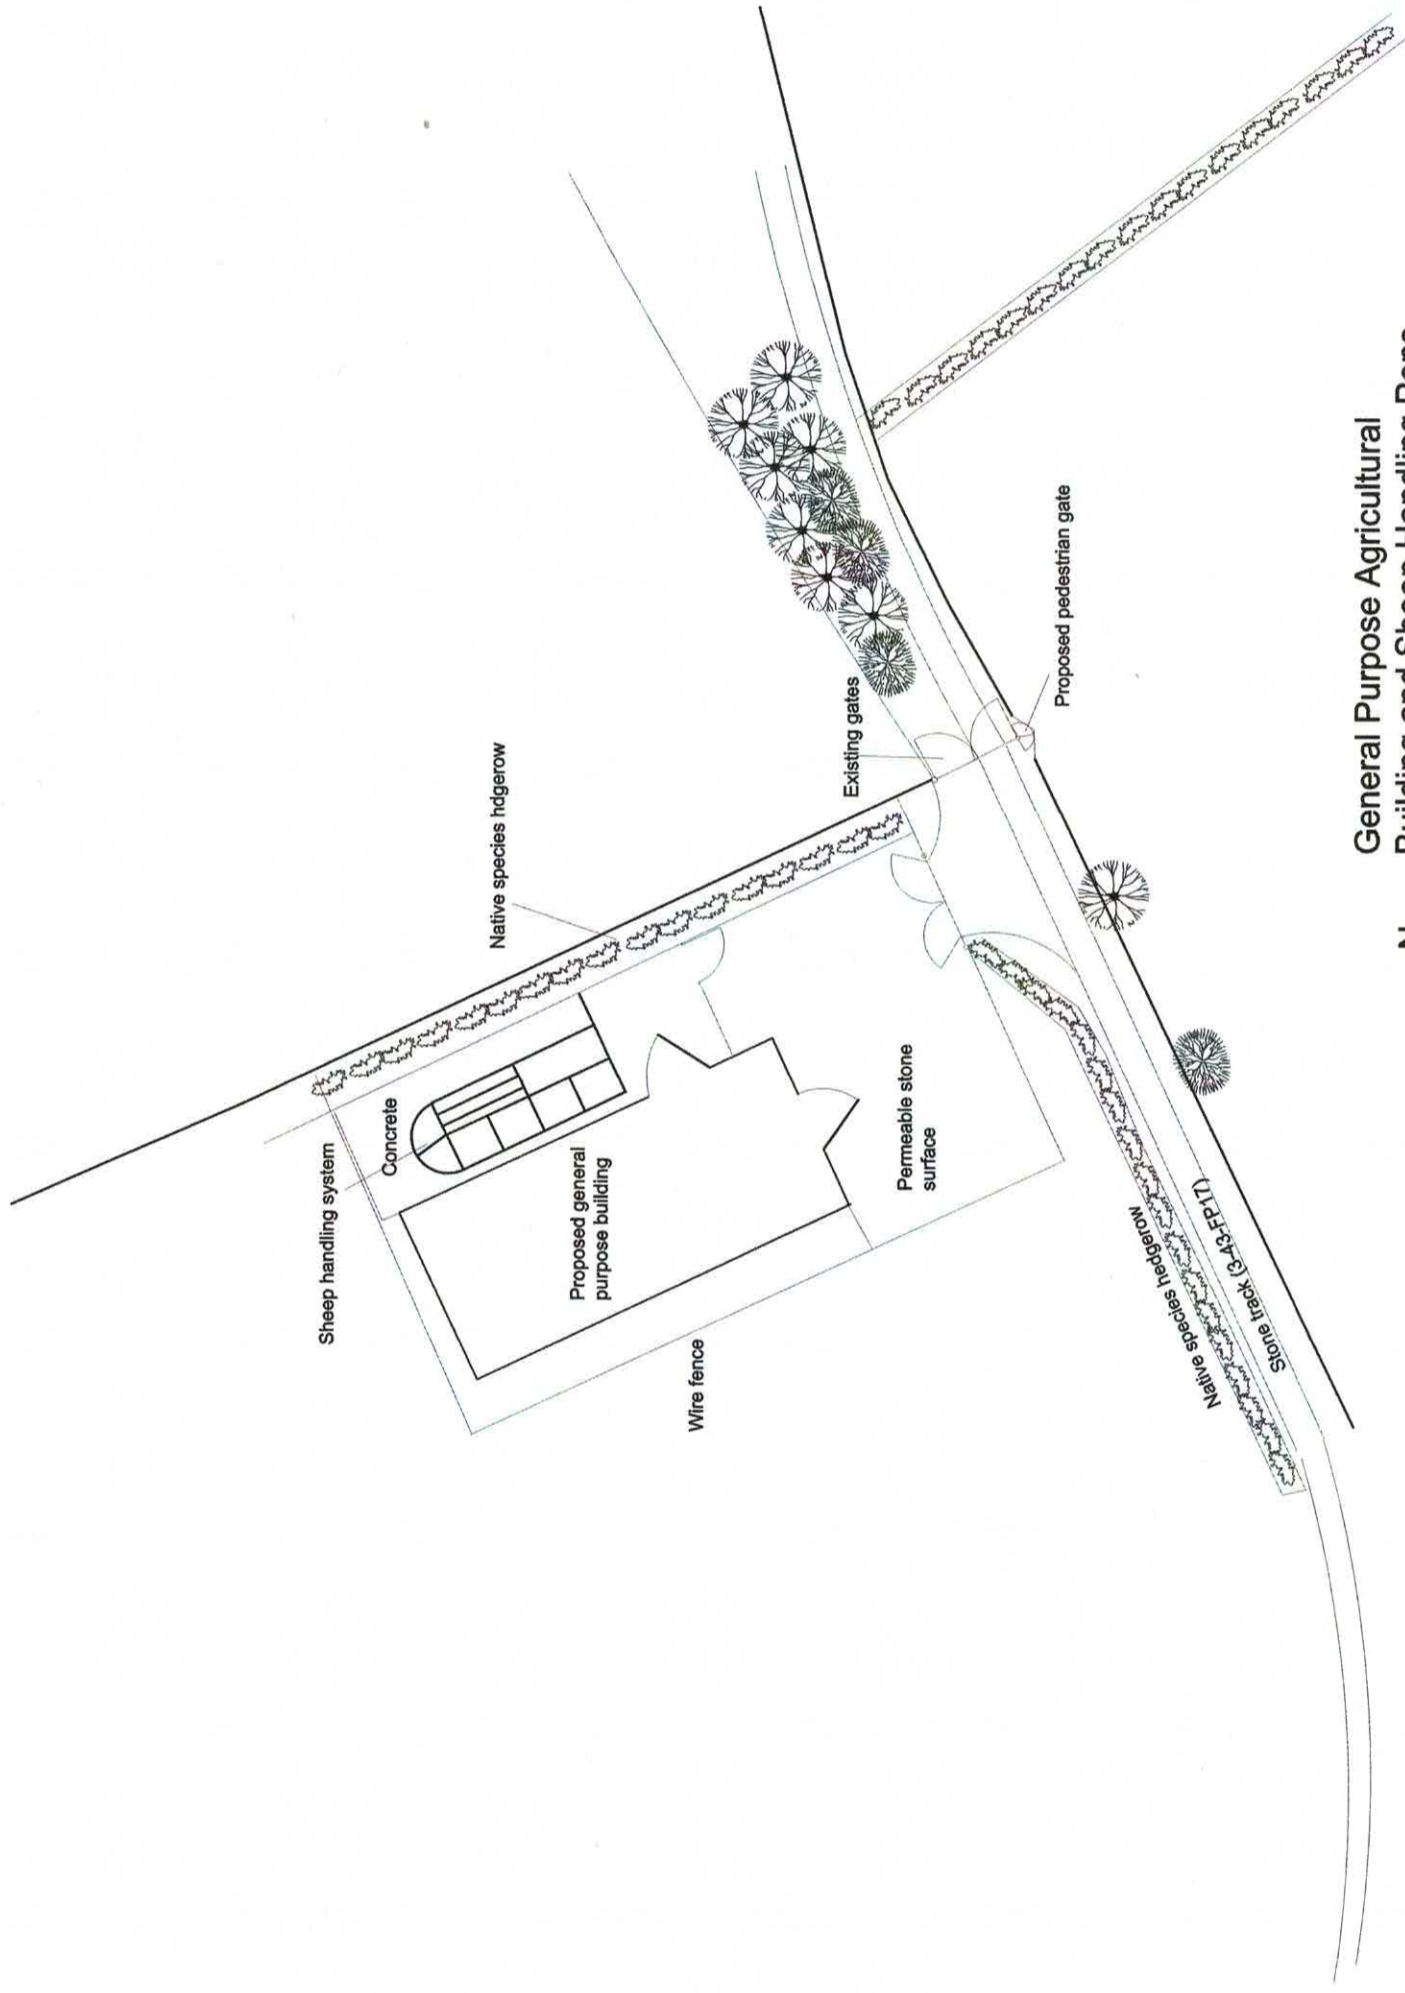

General Purpose Agricultural
 Building and Sheep Handling Pens
 Proposed Site Plan
 Scale 1: 500 @ A3

