



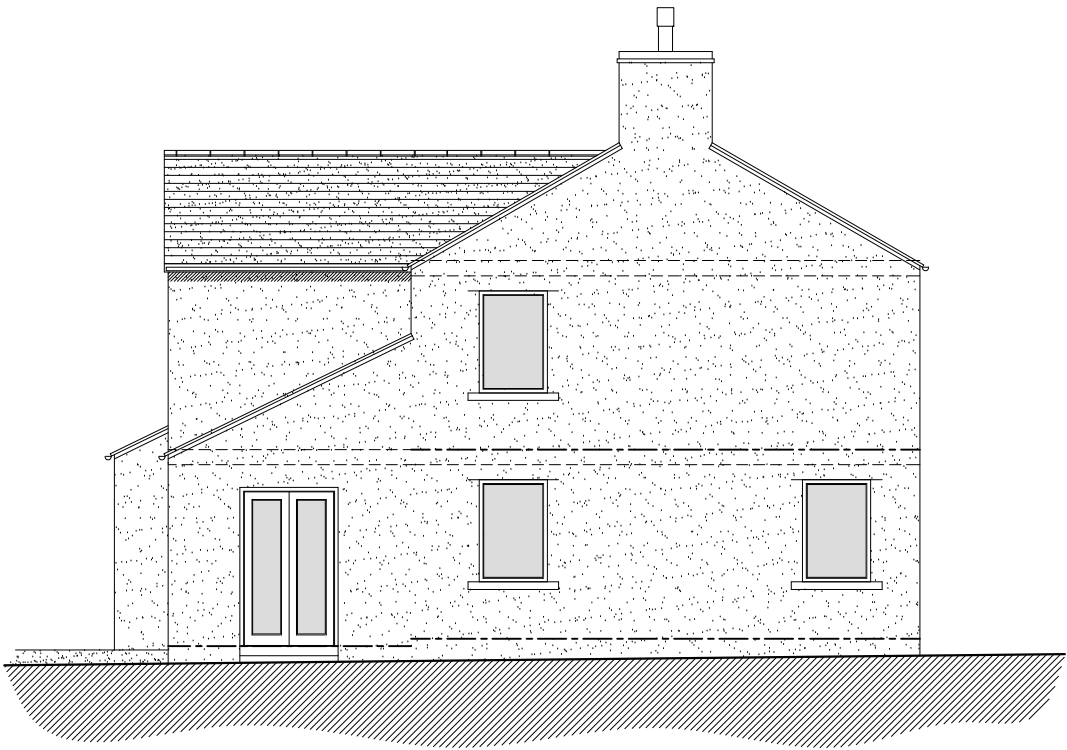


South Elevation  
Scale 1:100





West Elevation  
Scale 1:100

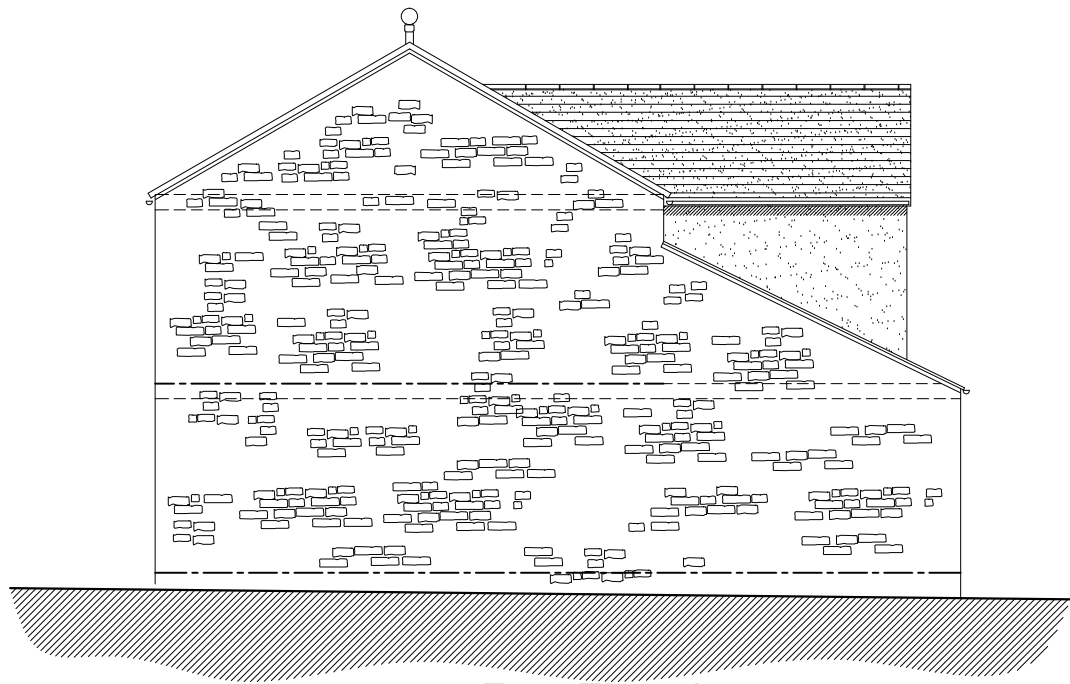


East Elevation  
Scale 1:100

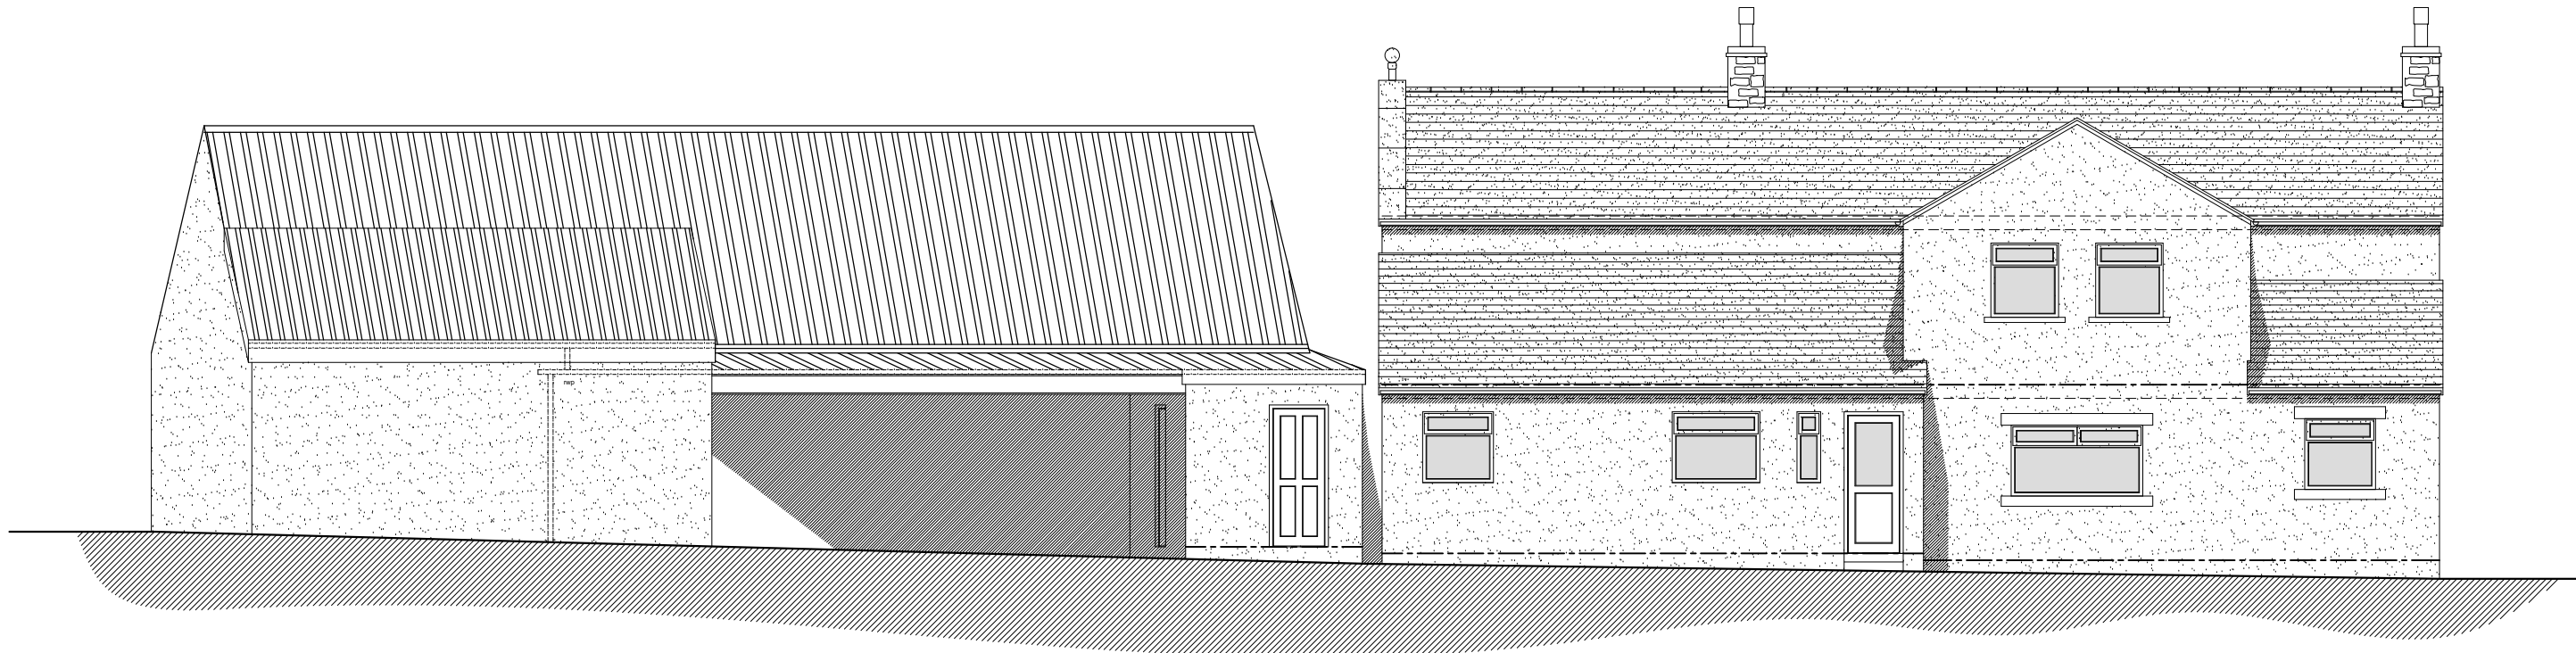

North Elevation  
Scale 1:100

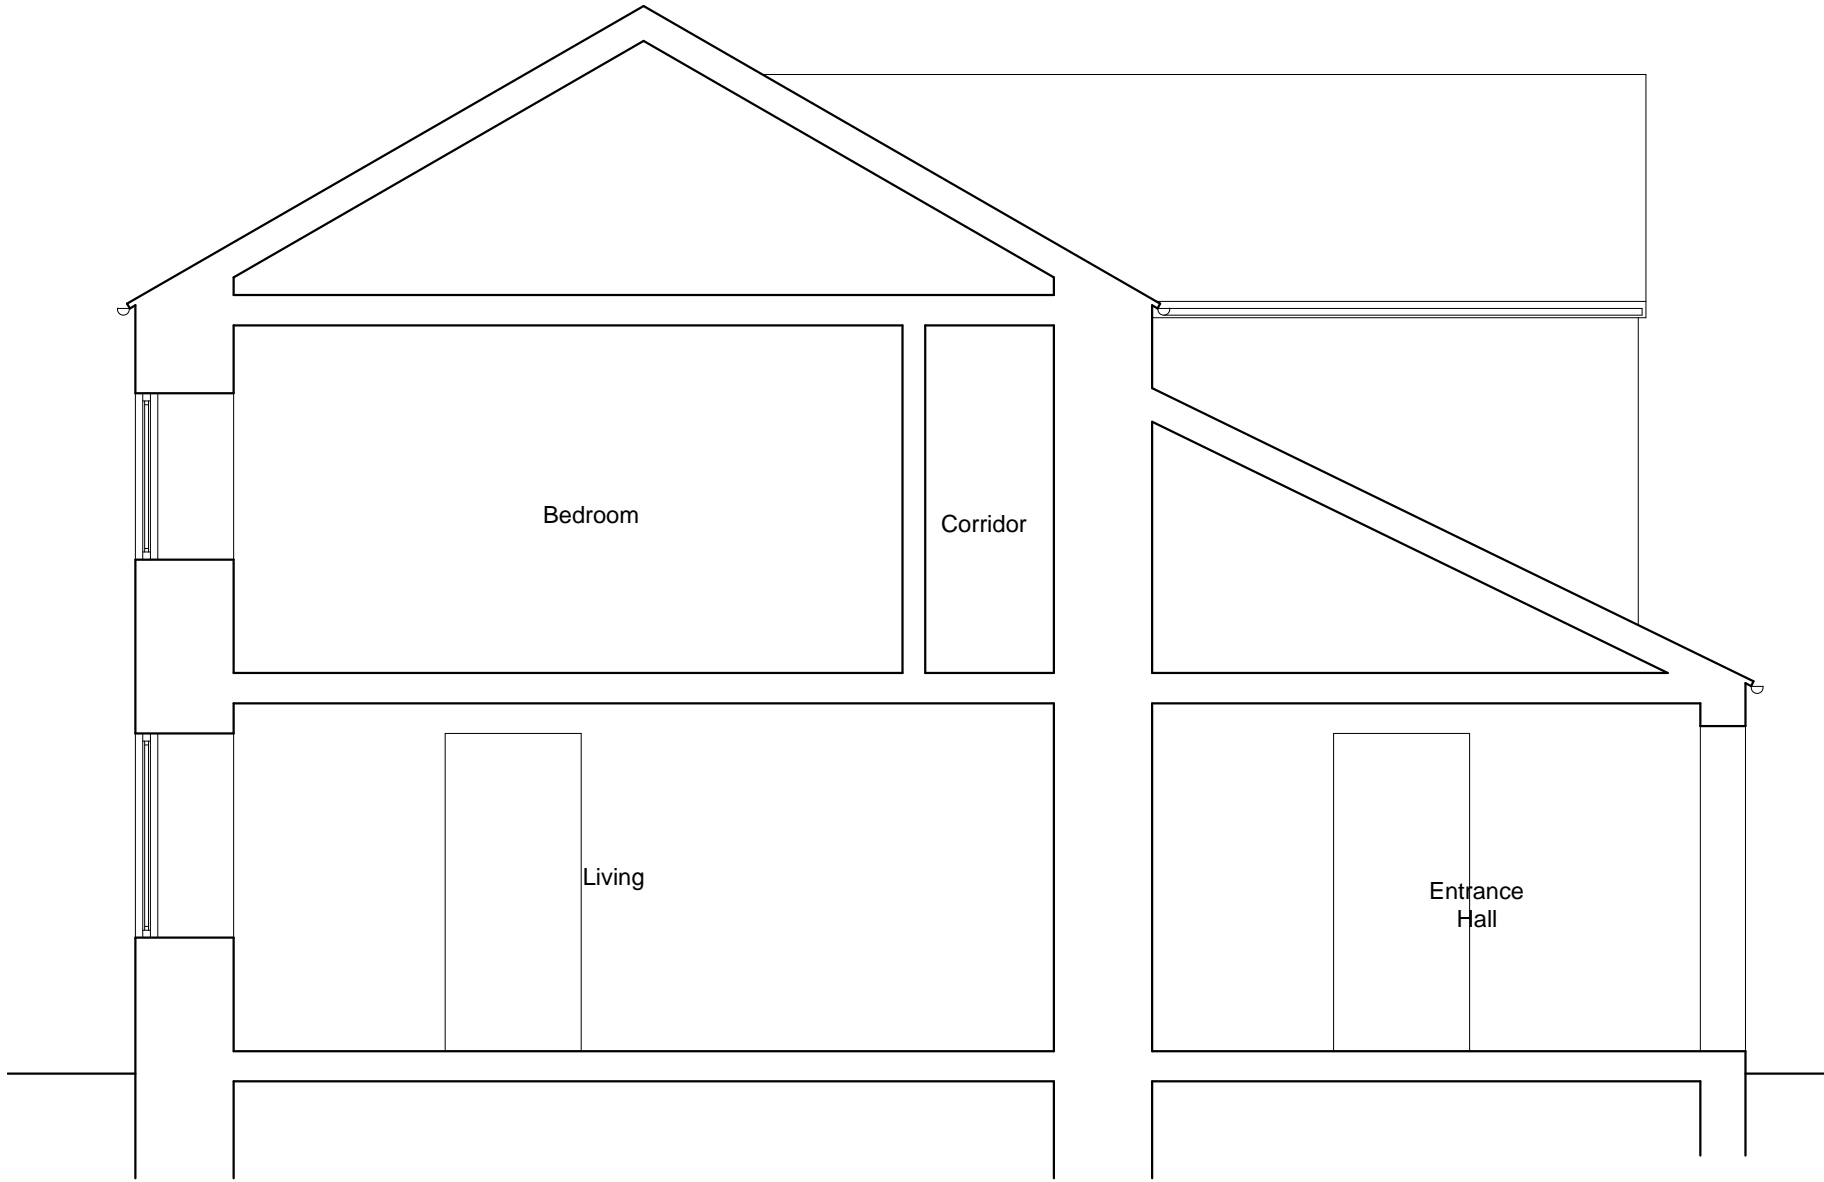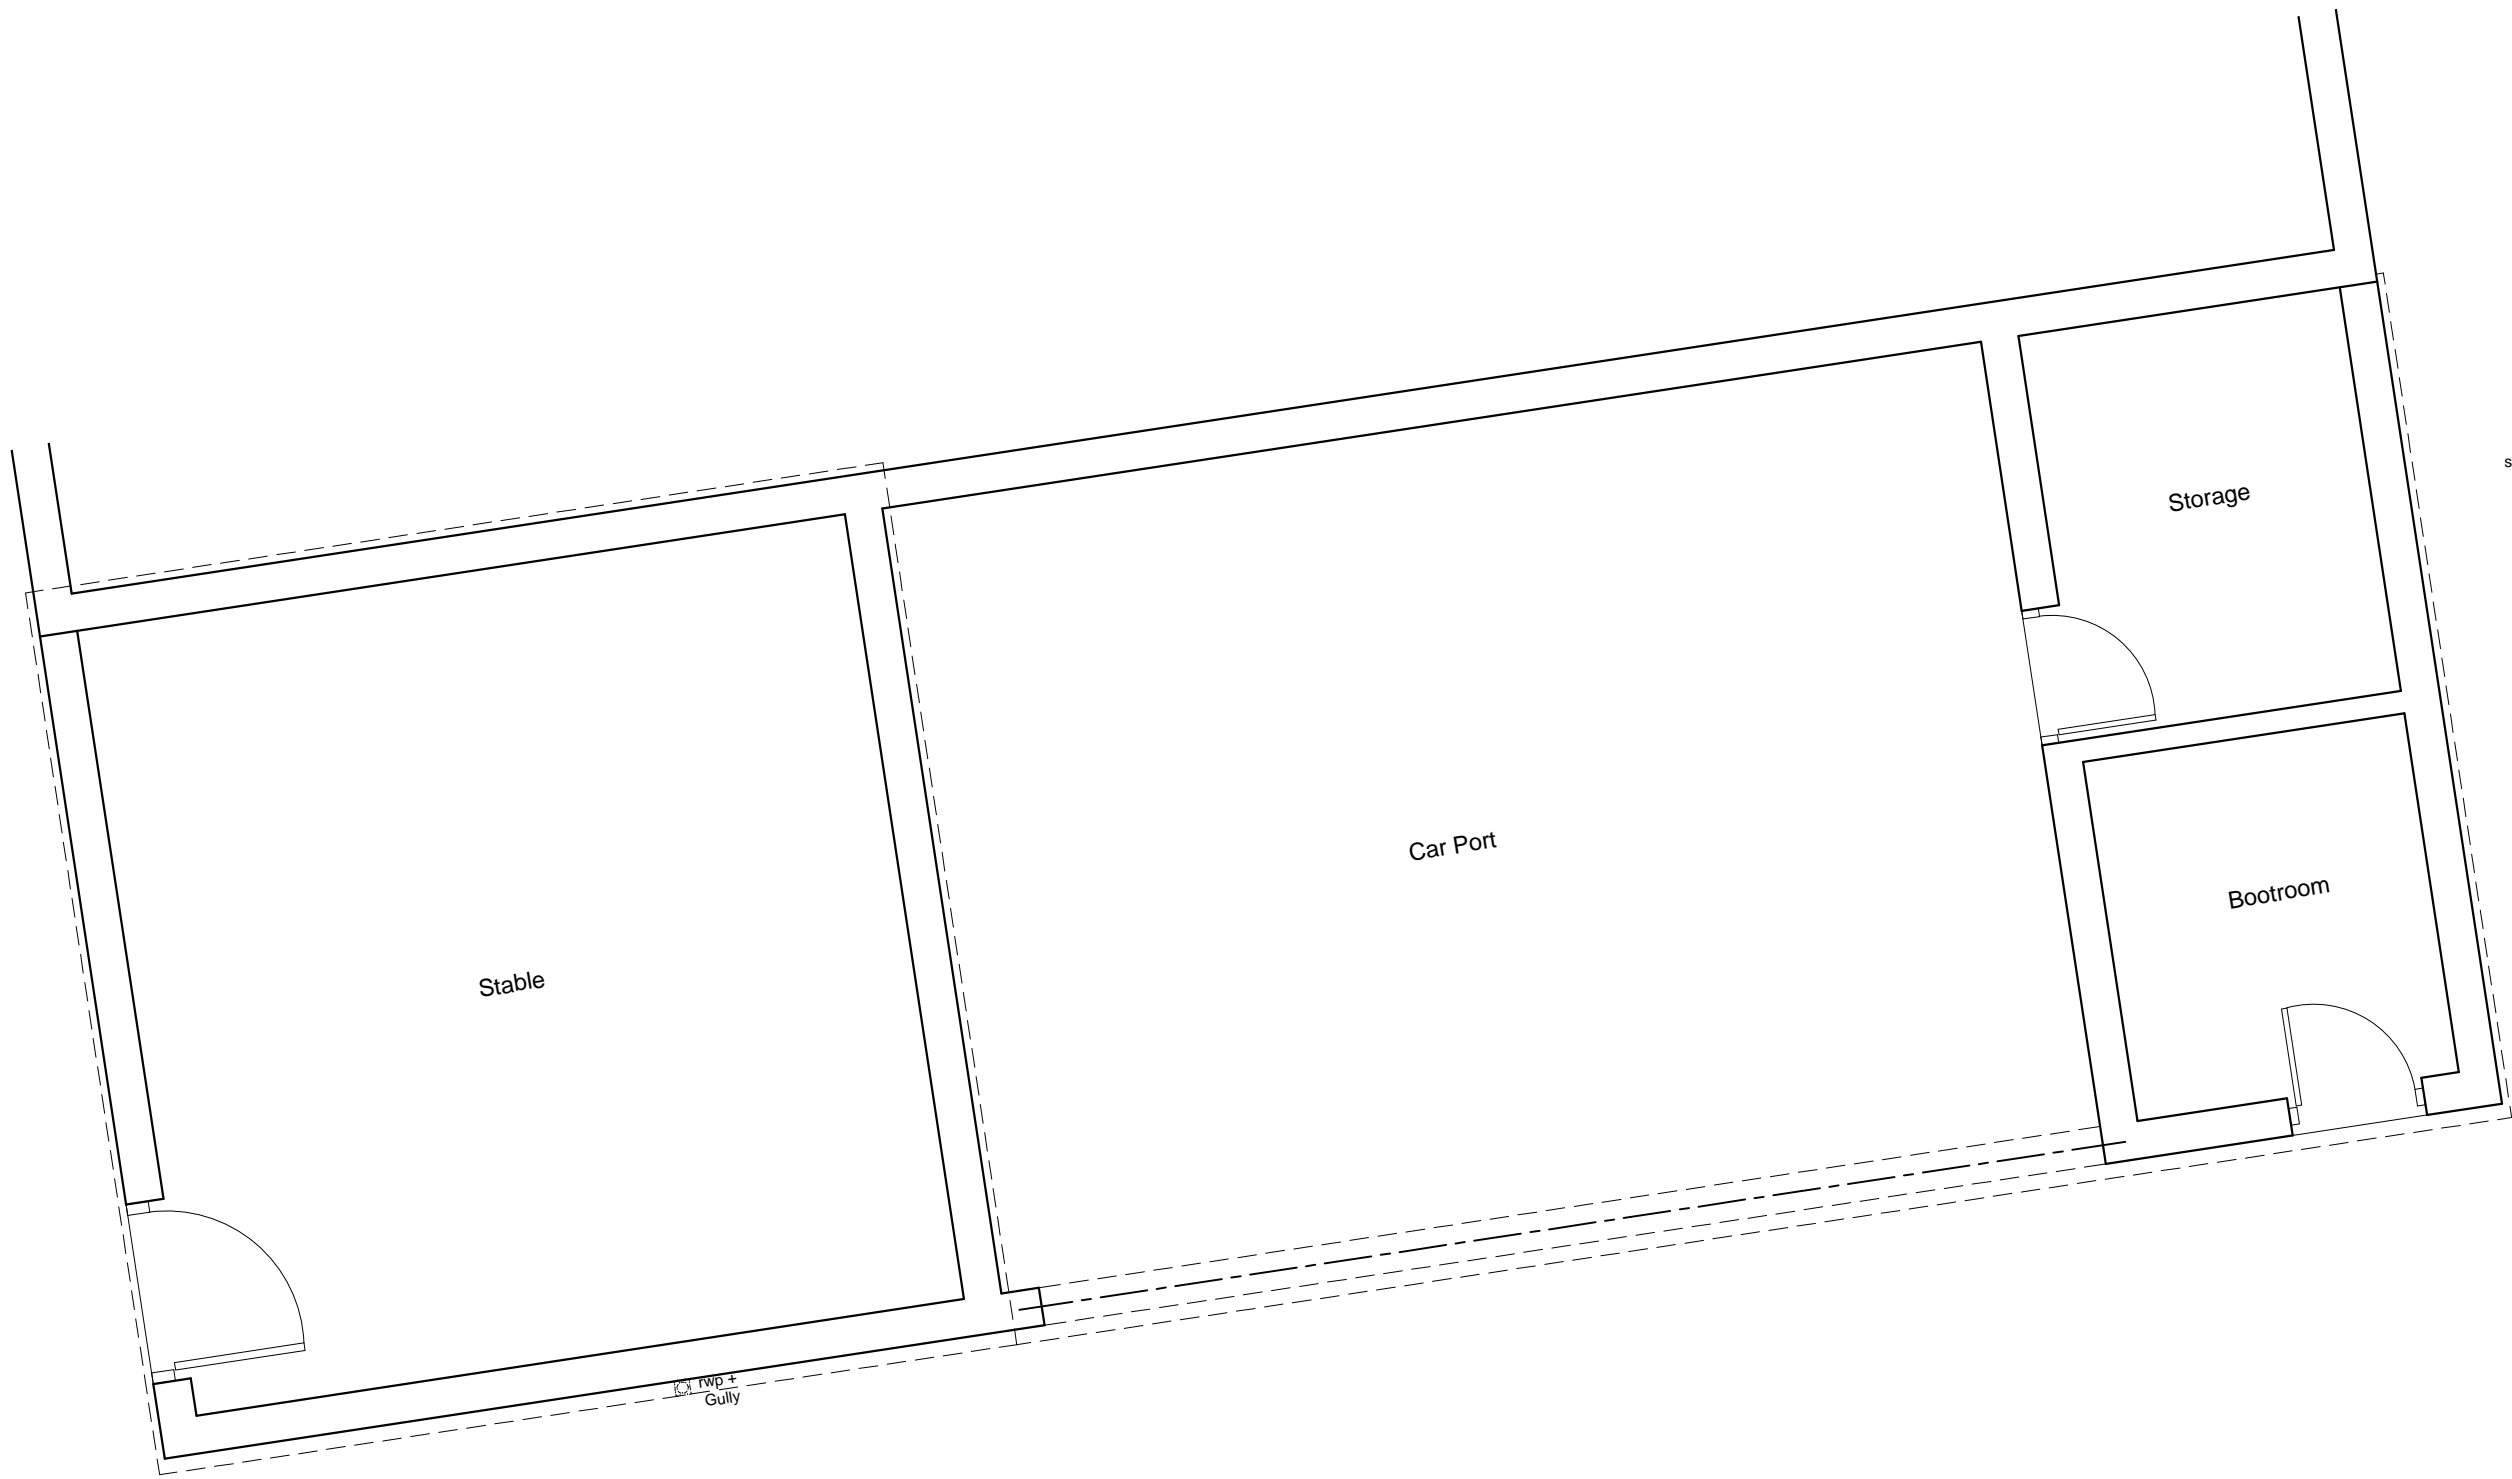

Typical Section  
Scale 1:50

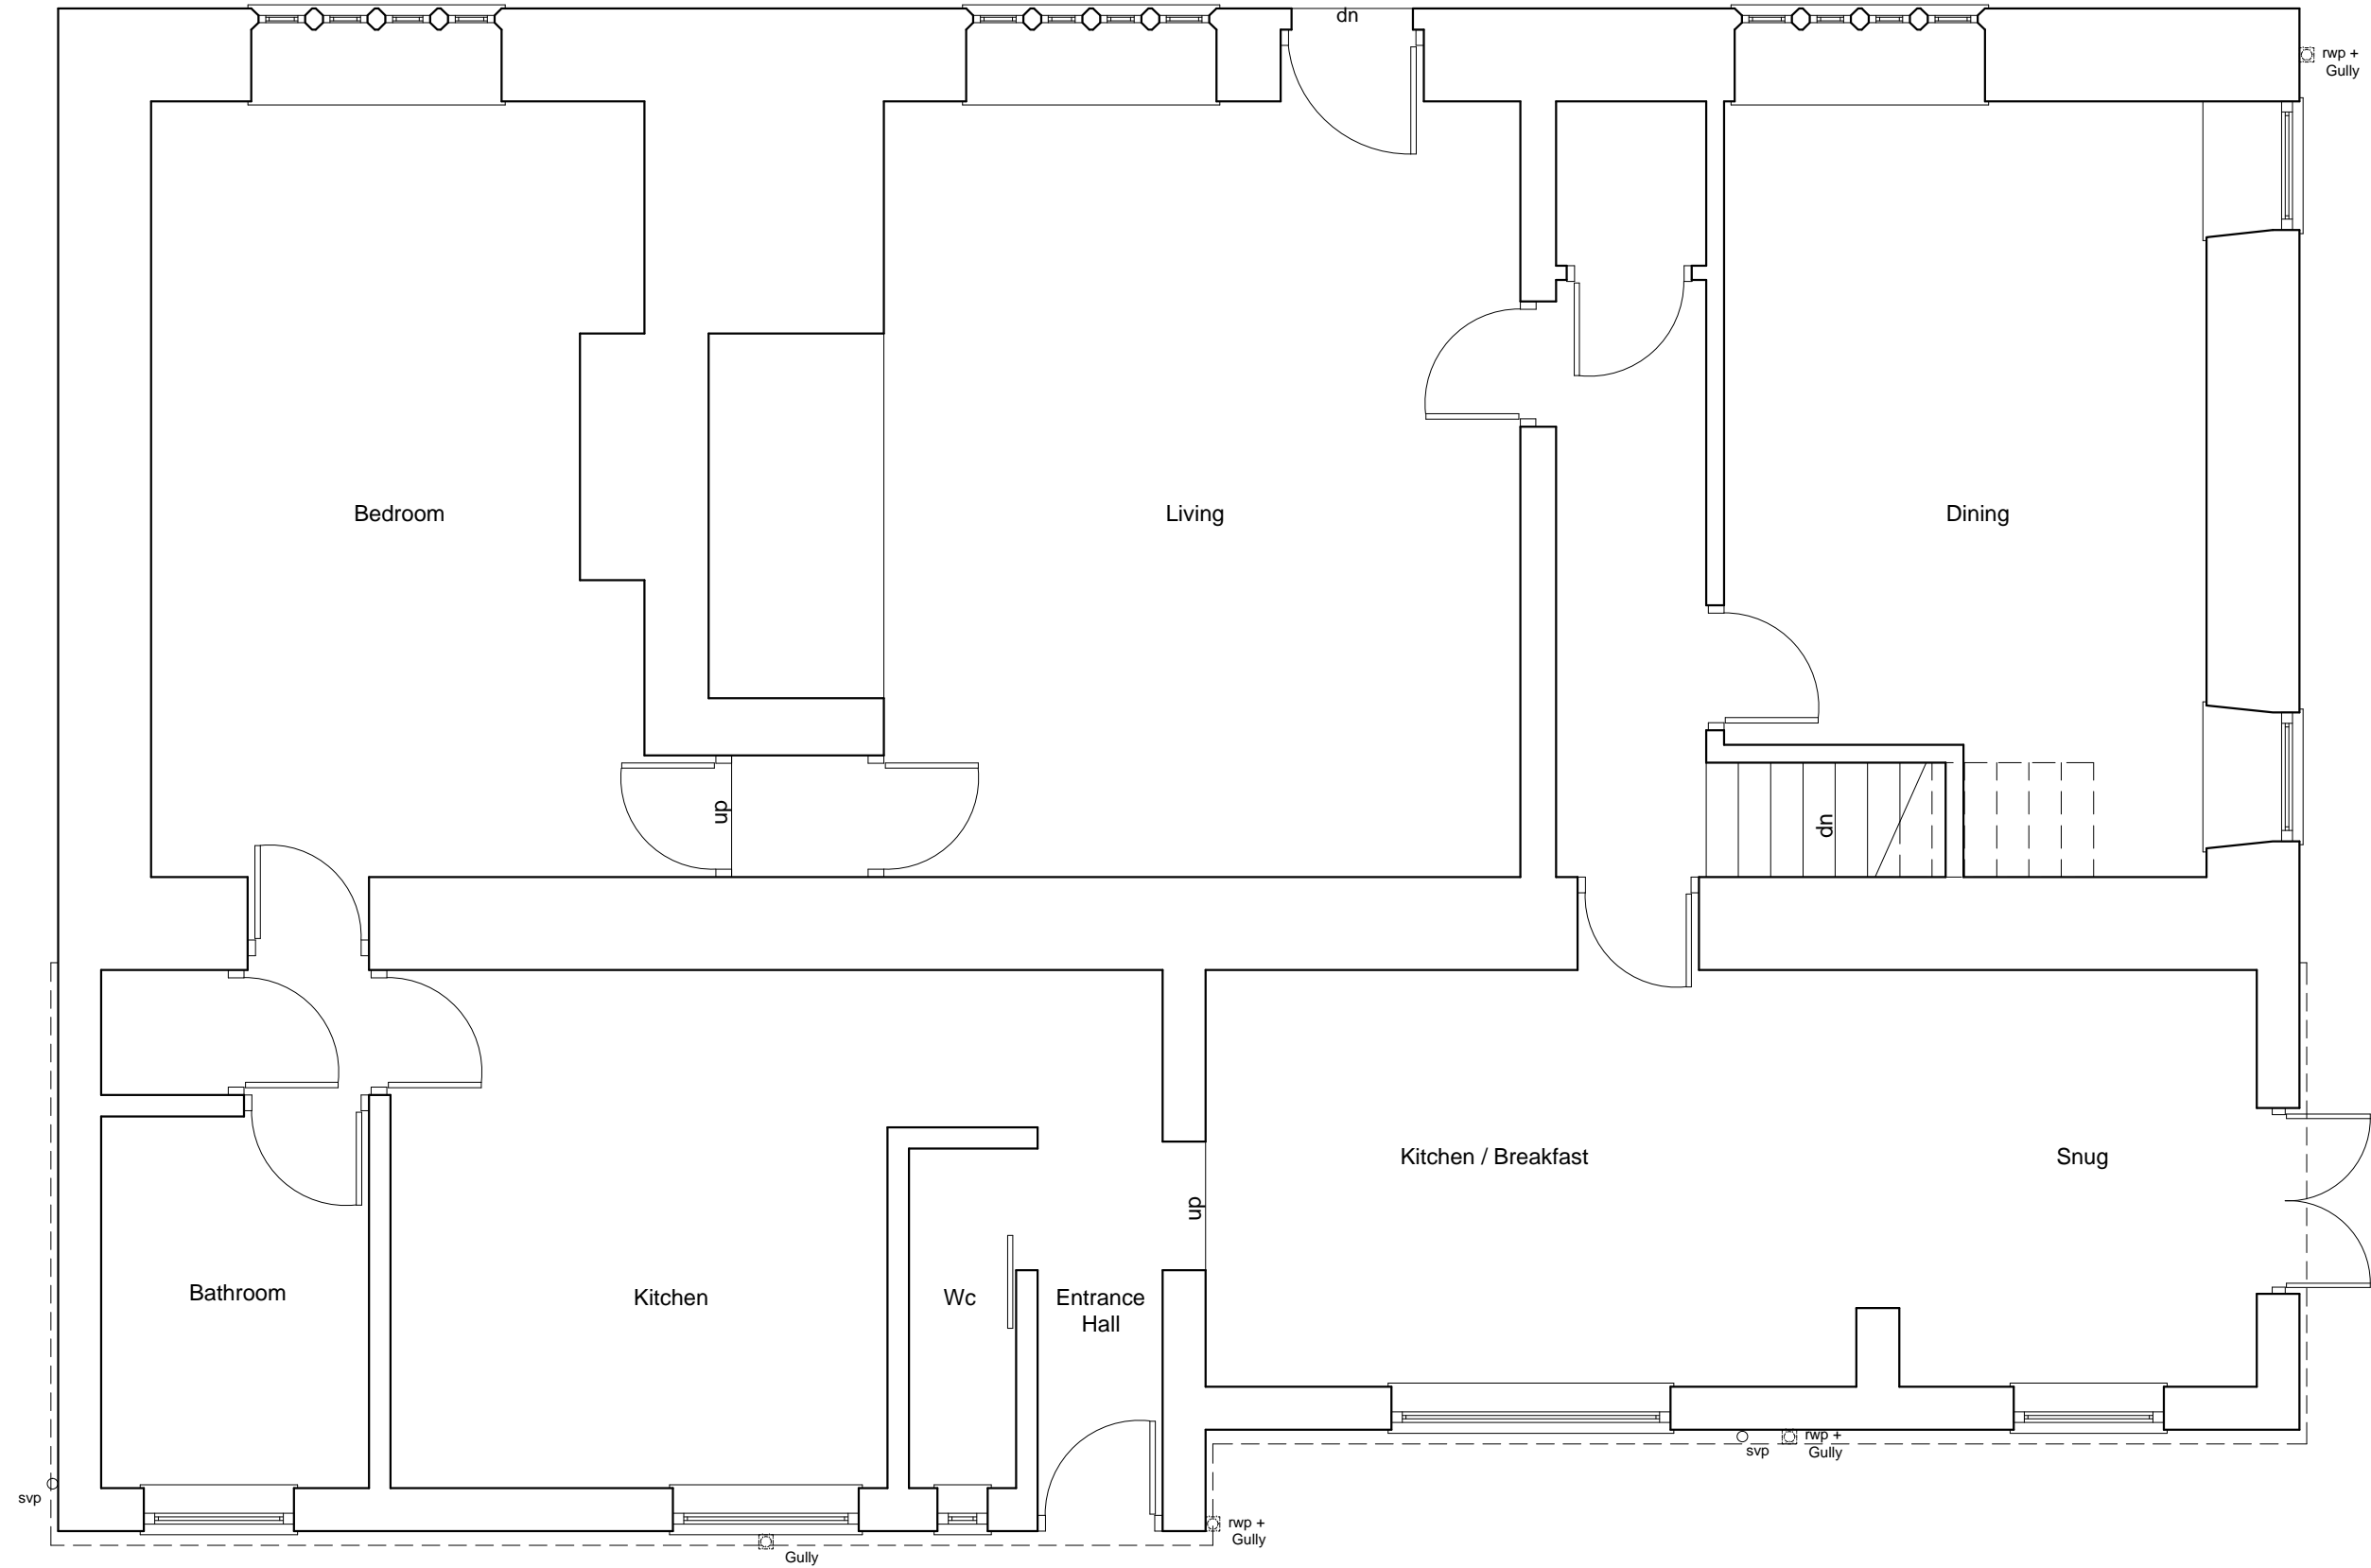

**NOTES**  
Written dimensions only are to be used from this drawing.  
If any doubt exists the contractor must ask for clarification.  
On no account must the contractor scale off this drawing.  
Contractors and sub contractors must check and agree all dimensions before preparing workshop drawings or commencing work on site.  
Contractors are responsible for informing mpas of any discrepancy discovered on this drawing or between this drawing and any other related documents issued in respect of the work.  
This drawing and the copyrights and patents herein are the property of mpas and may be used or reproduced only under contract.  
All work must be carried out in accordance with the current Building Regulations, Codes of Practice and British Standards.  
If any doubt exists the contractor must ask for clarification.  
The Construction Design and Management Regulations 2007:  
It is the responsibility of the client to instruct the appointed contractor to identify any special hazards in the carrying out of the construction work and prepare a Health & Safety Plan and submit the relevant information to the Health & Safety Executive if necessary.  
Martin Peacock Architectural Services Ltd. Copyright © 2020

A N/A		04-11-2020	
Contract Proposed Alterations At Listers Farm Newsholme Clitheroe, BB7 4JF		mpas	
Client Mrs S Wright		Martin Peacock Architectural Services Limited	
Drawing Ground Floor And Elevations As Existing		Old Reading Room Main Street, Stanforth, Settle North Yorkshire YO24 9PT Office: 01945 501 6082 Tel: 07765 224 261	
Drawn Scale Date	MDP 1:50 / 1:100 @A1 08-10-2020	Job No 2020-41	Drawing No 105
		Revision A	