

**NOTES**

Written dimensions only are to be used from this drawing. If any doubt exists the contractor must ask for clarification. On no account must the contractor scale off this drawing.

Contractors and sub contractors must check and agree all dimensions before preparing workshop drawings or commencing work on site.


Contractors are responsible for informing mpas of any discrepancy discovered on this drawing or between this drawing and any other related documents issued in respect of the work.

This drawing and the copyrights and patents herein are the property of mpas and may be used or reproduced only under contract.


All work must be carried out in accordance with the current Building Regulations, Codes of Practice and British Standards. If any doubt exists the contractor must ask for clarification.

The Construction Design and Management Regulations 2007: It is the responsibility of the client to instruct the appointed contractor to identify any special hazards in the carrying out of the construction work and prepare a Health & Safety Plan and submit the relevant information to the Health & Safety Executive if necessary.


Martin Peacock Architectural Services Ltd. Copyright © 2020

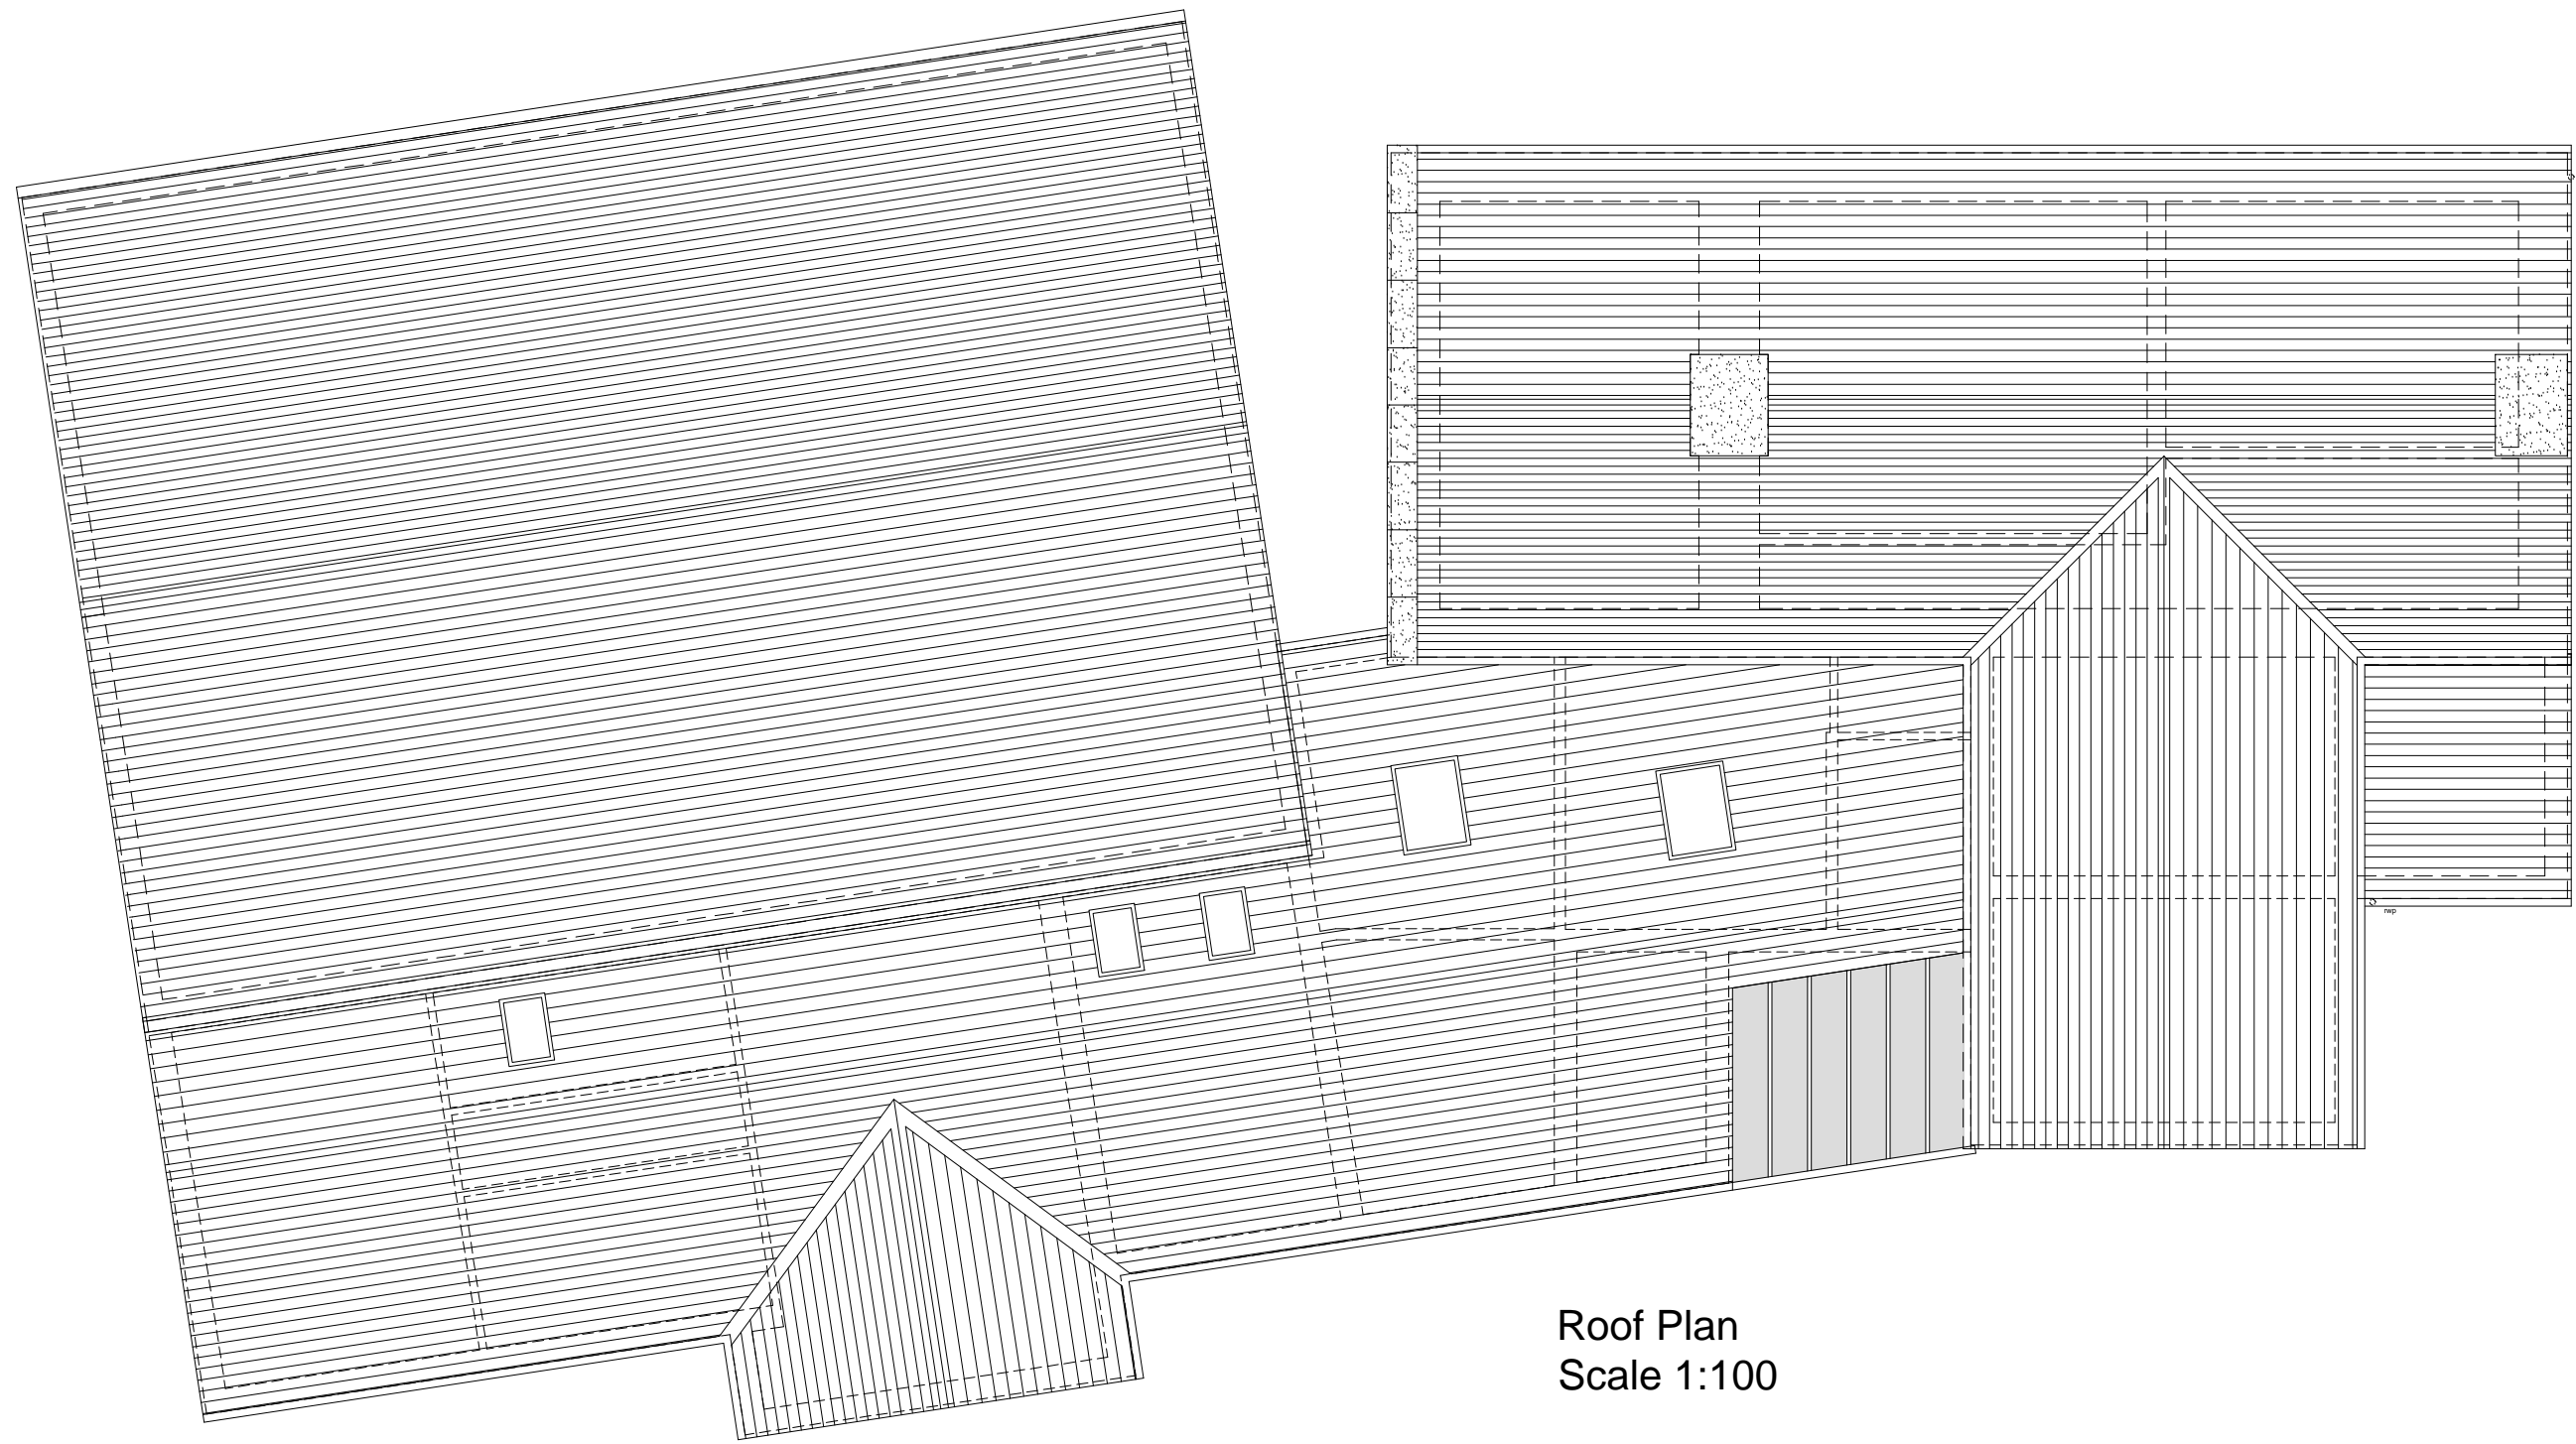

Roof Plan  
Scale 1:100

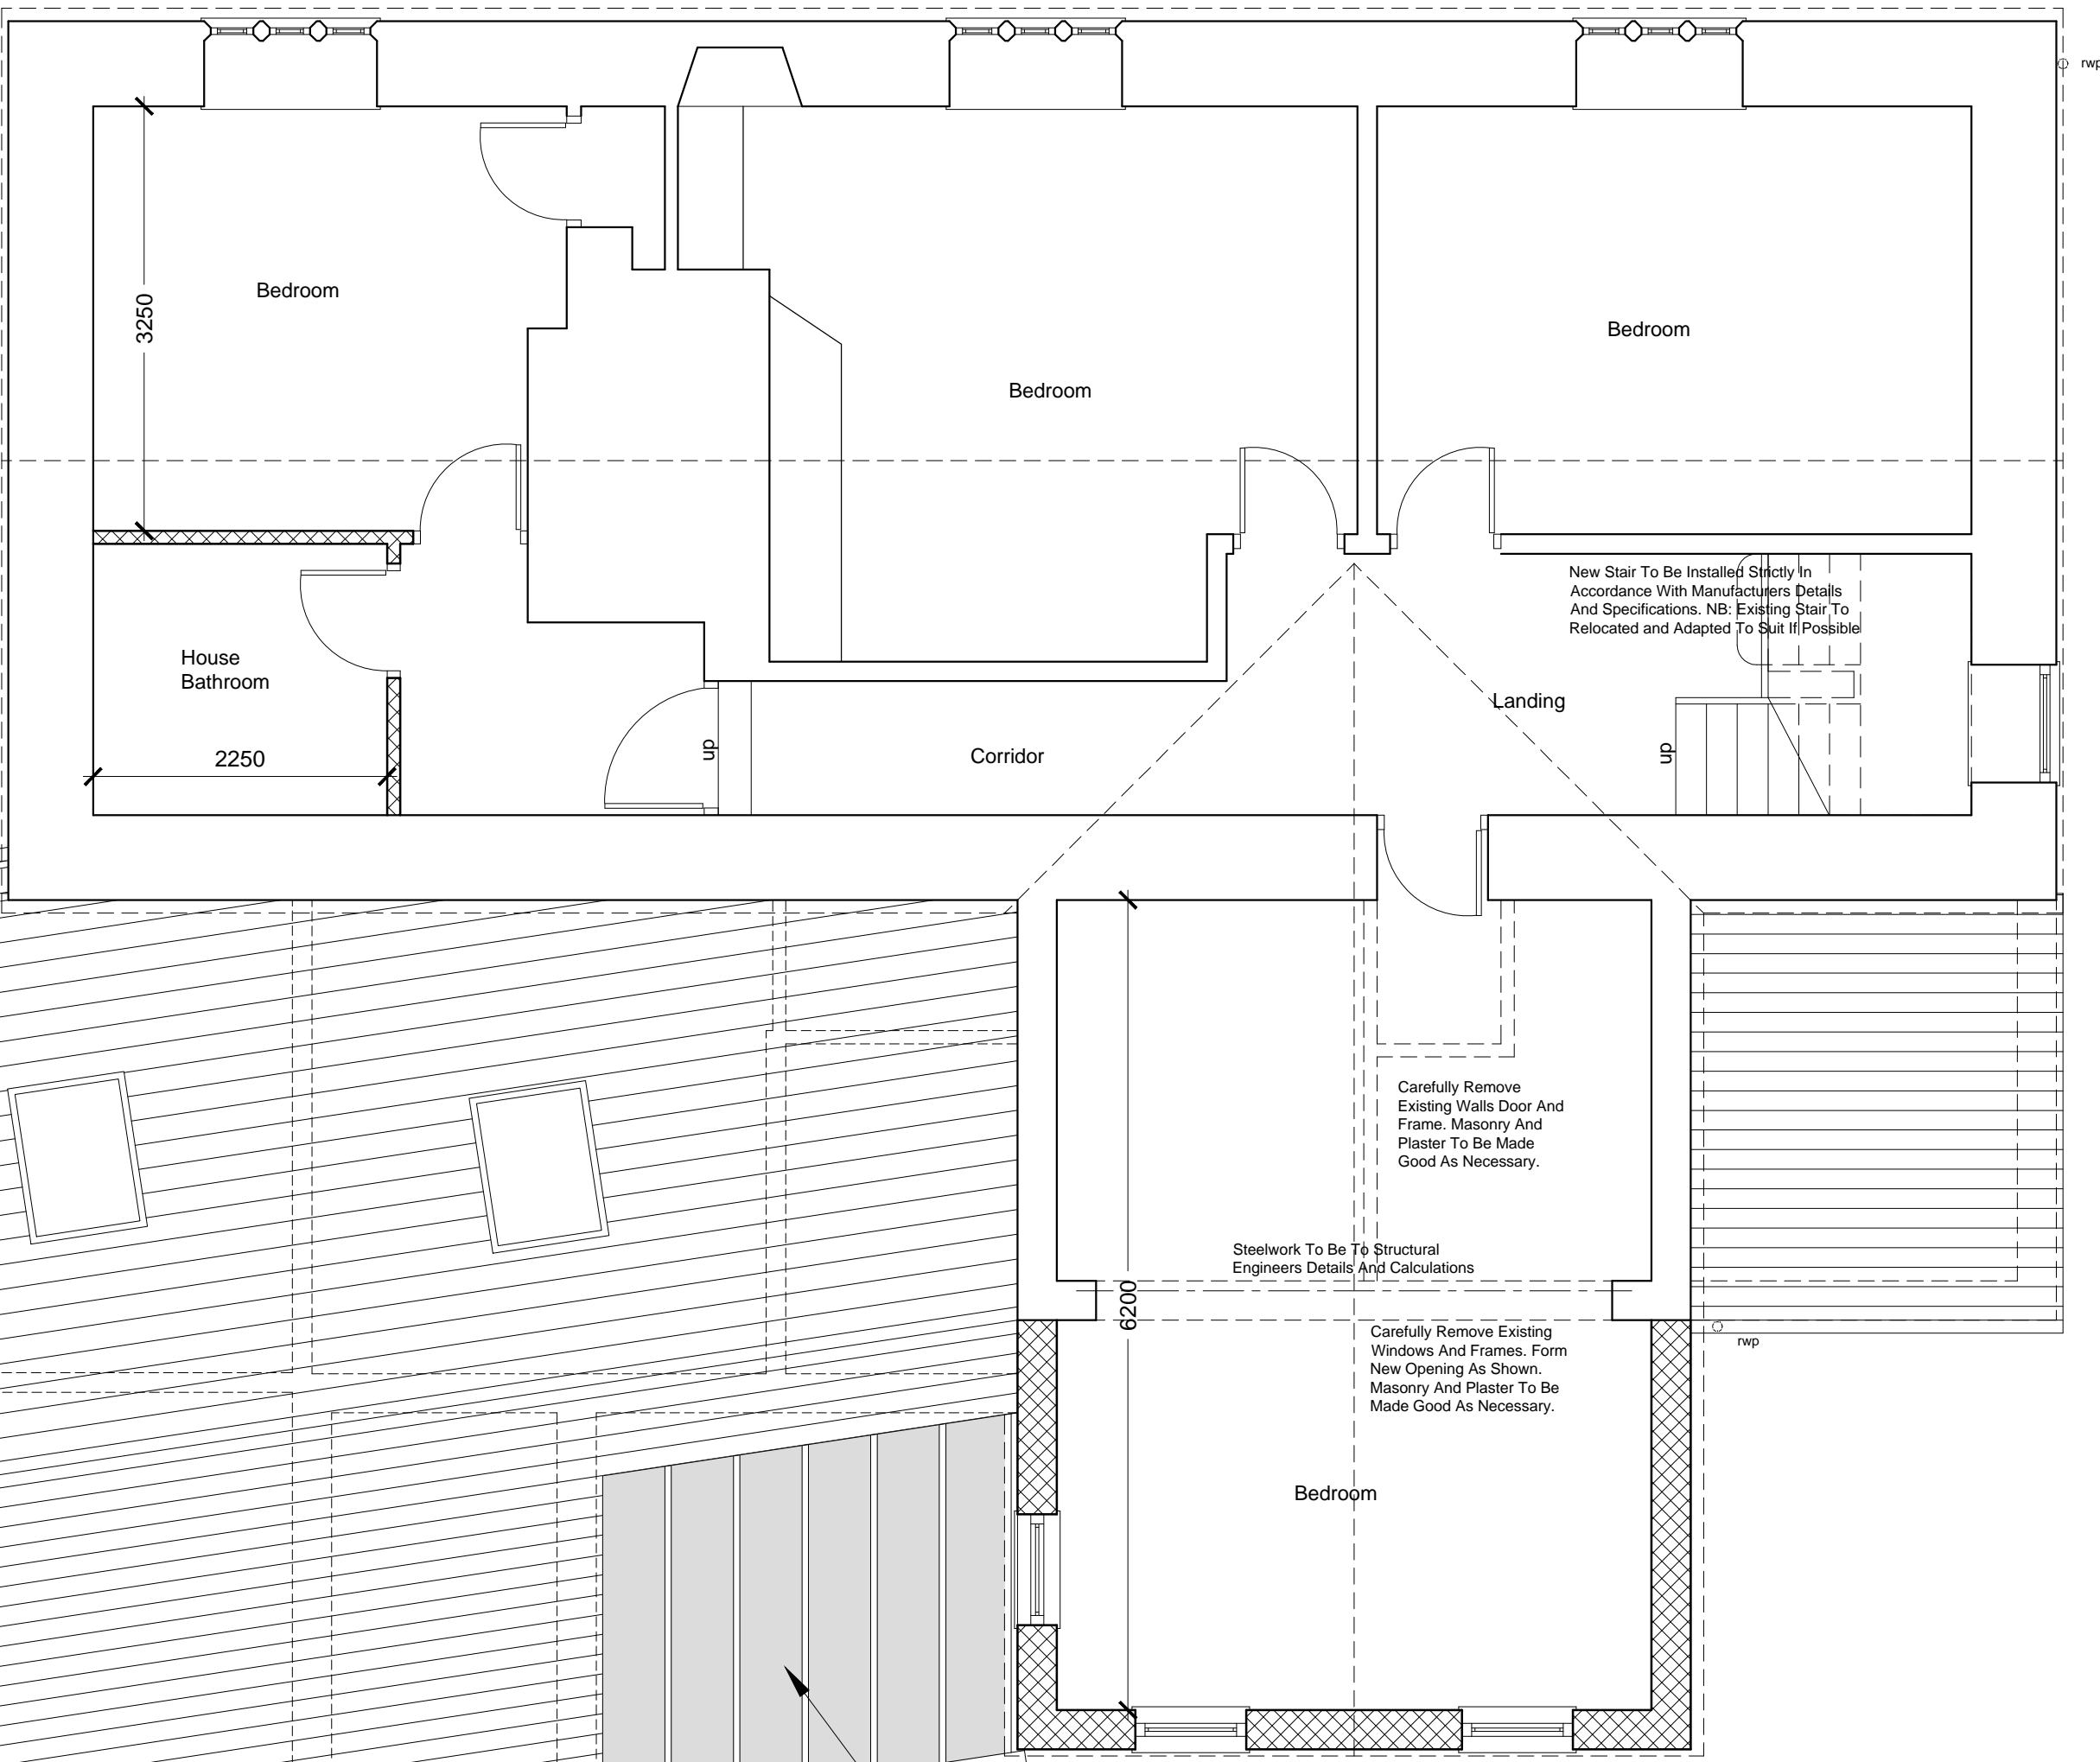

Glazed Canopy With Treated Timber Framework Dark Oak Finish To Match Existing And To Local Authority Approvals

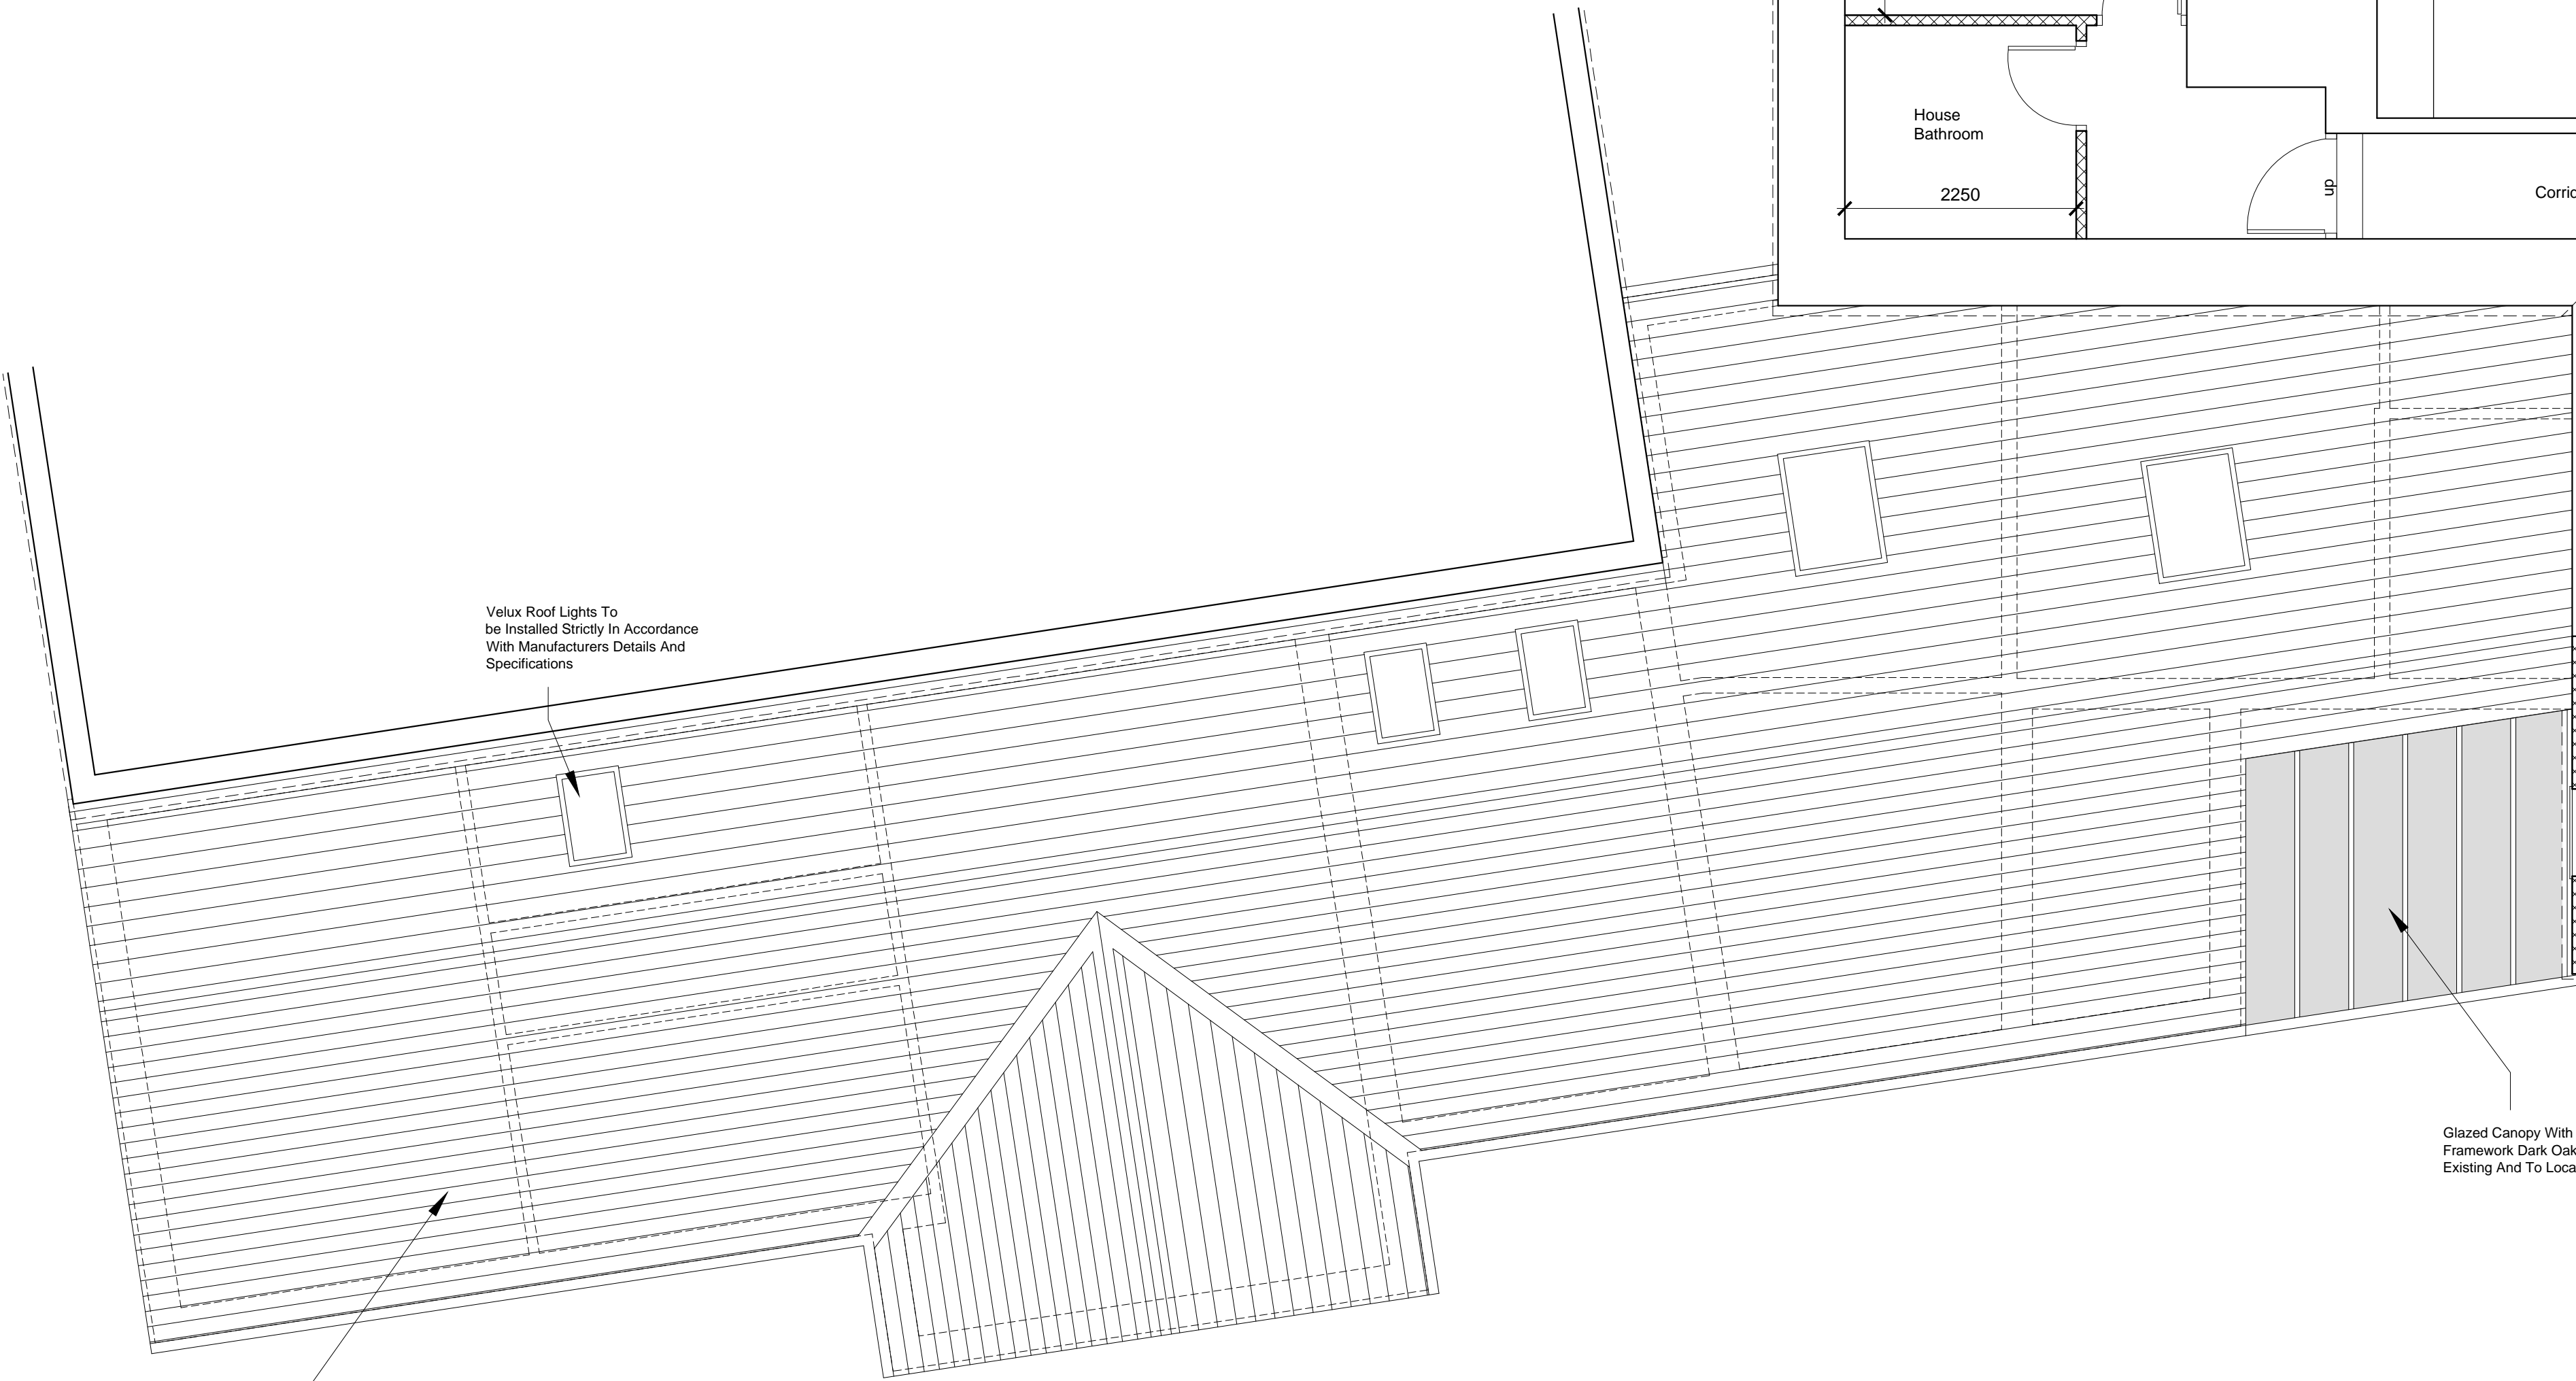

Natural Stone Slates  
To Local Authority Approvals

First Floor  
Scale 1:50

C Amended To Client Requirements 12-11-2020  
B Amended To Client Requirements 04-11-2020  
A Minor Amendment 16-10-2020

Contract		mpas	
Proposed Alterations At Listers Farm Newsholme Clitheroe, BB7 4JF		Martin Peacock Architectural Services Limited	
Client		Mrs S Wright	
Drawing		First Floor Plans And Roof Plan As Proposed	
Drawn	MDP	Job No	2020-41
Scale	1:50 / 1:100 @A1	Drawing No	206
Date	08-10-2020	Revision	C