






Front East Elevation 1:100

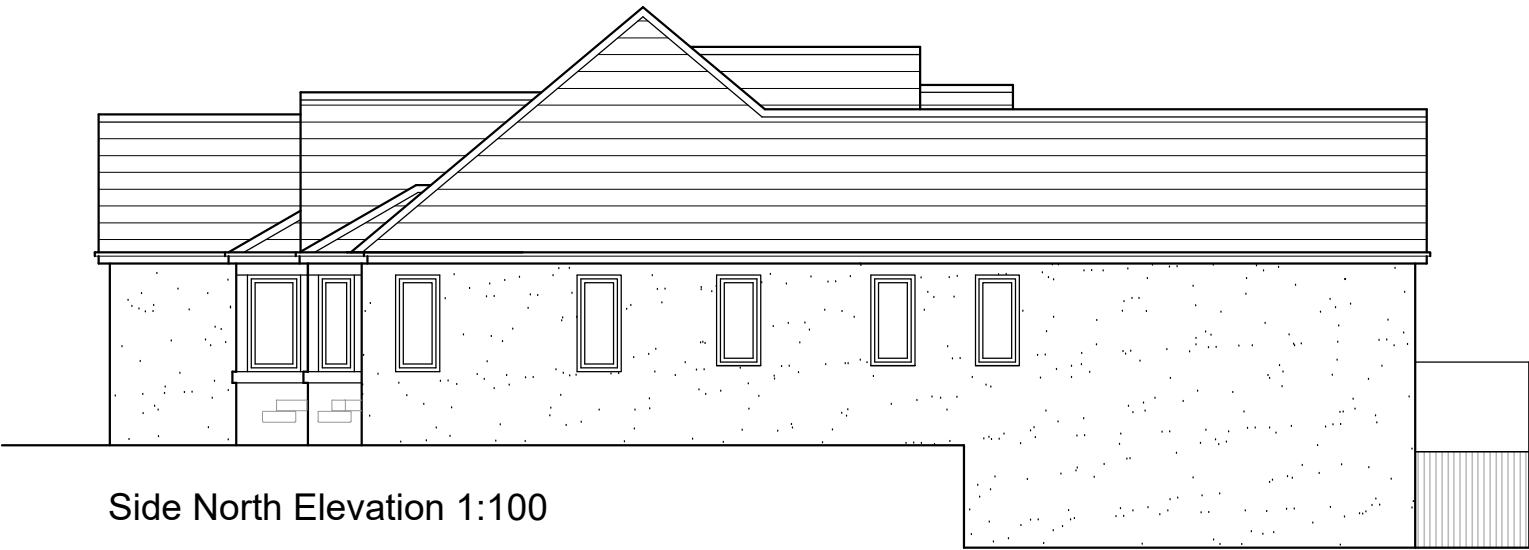


Side North Elevation 1:100

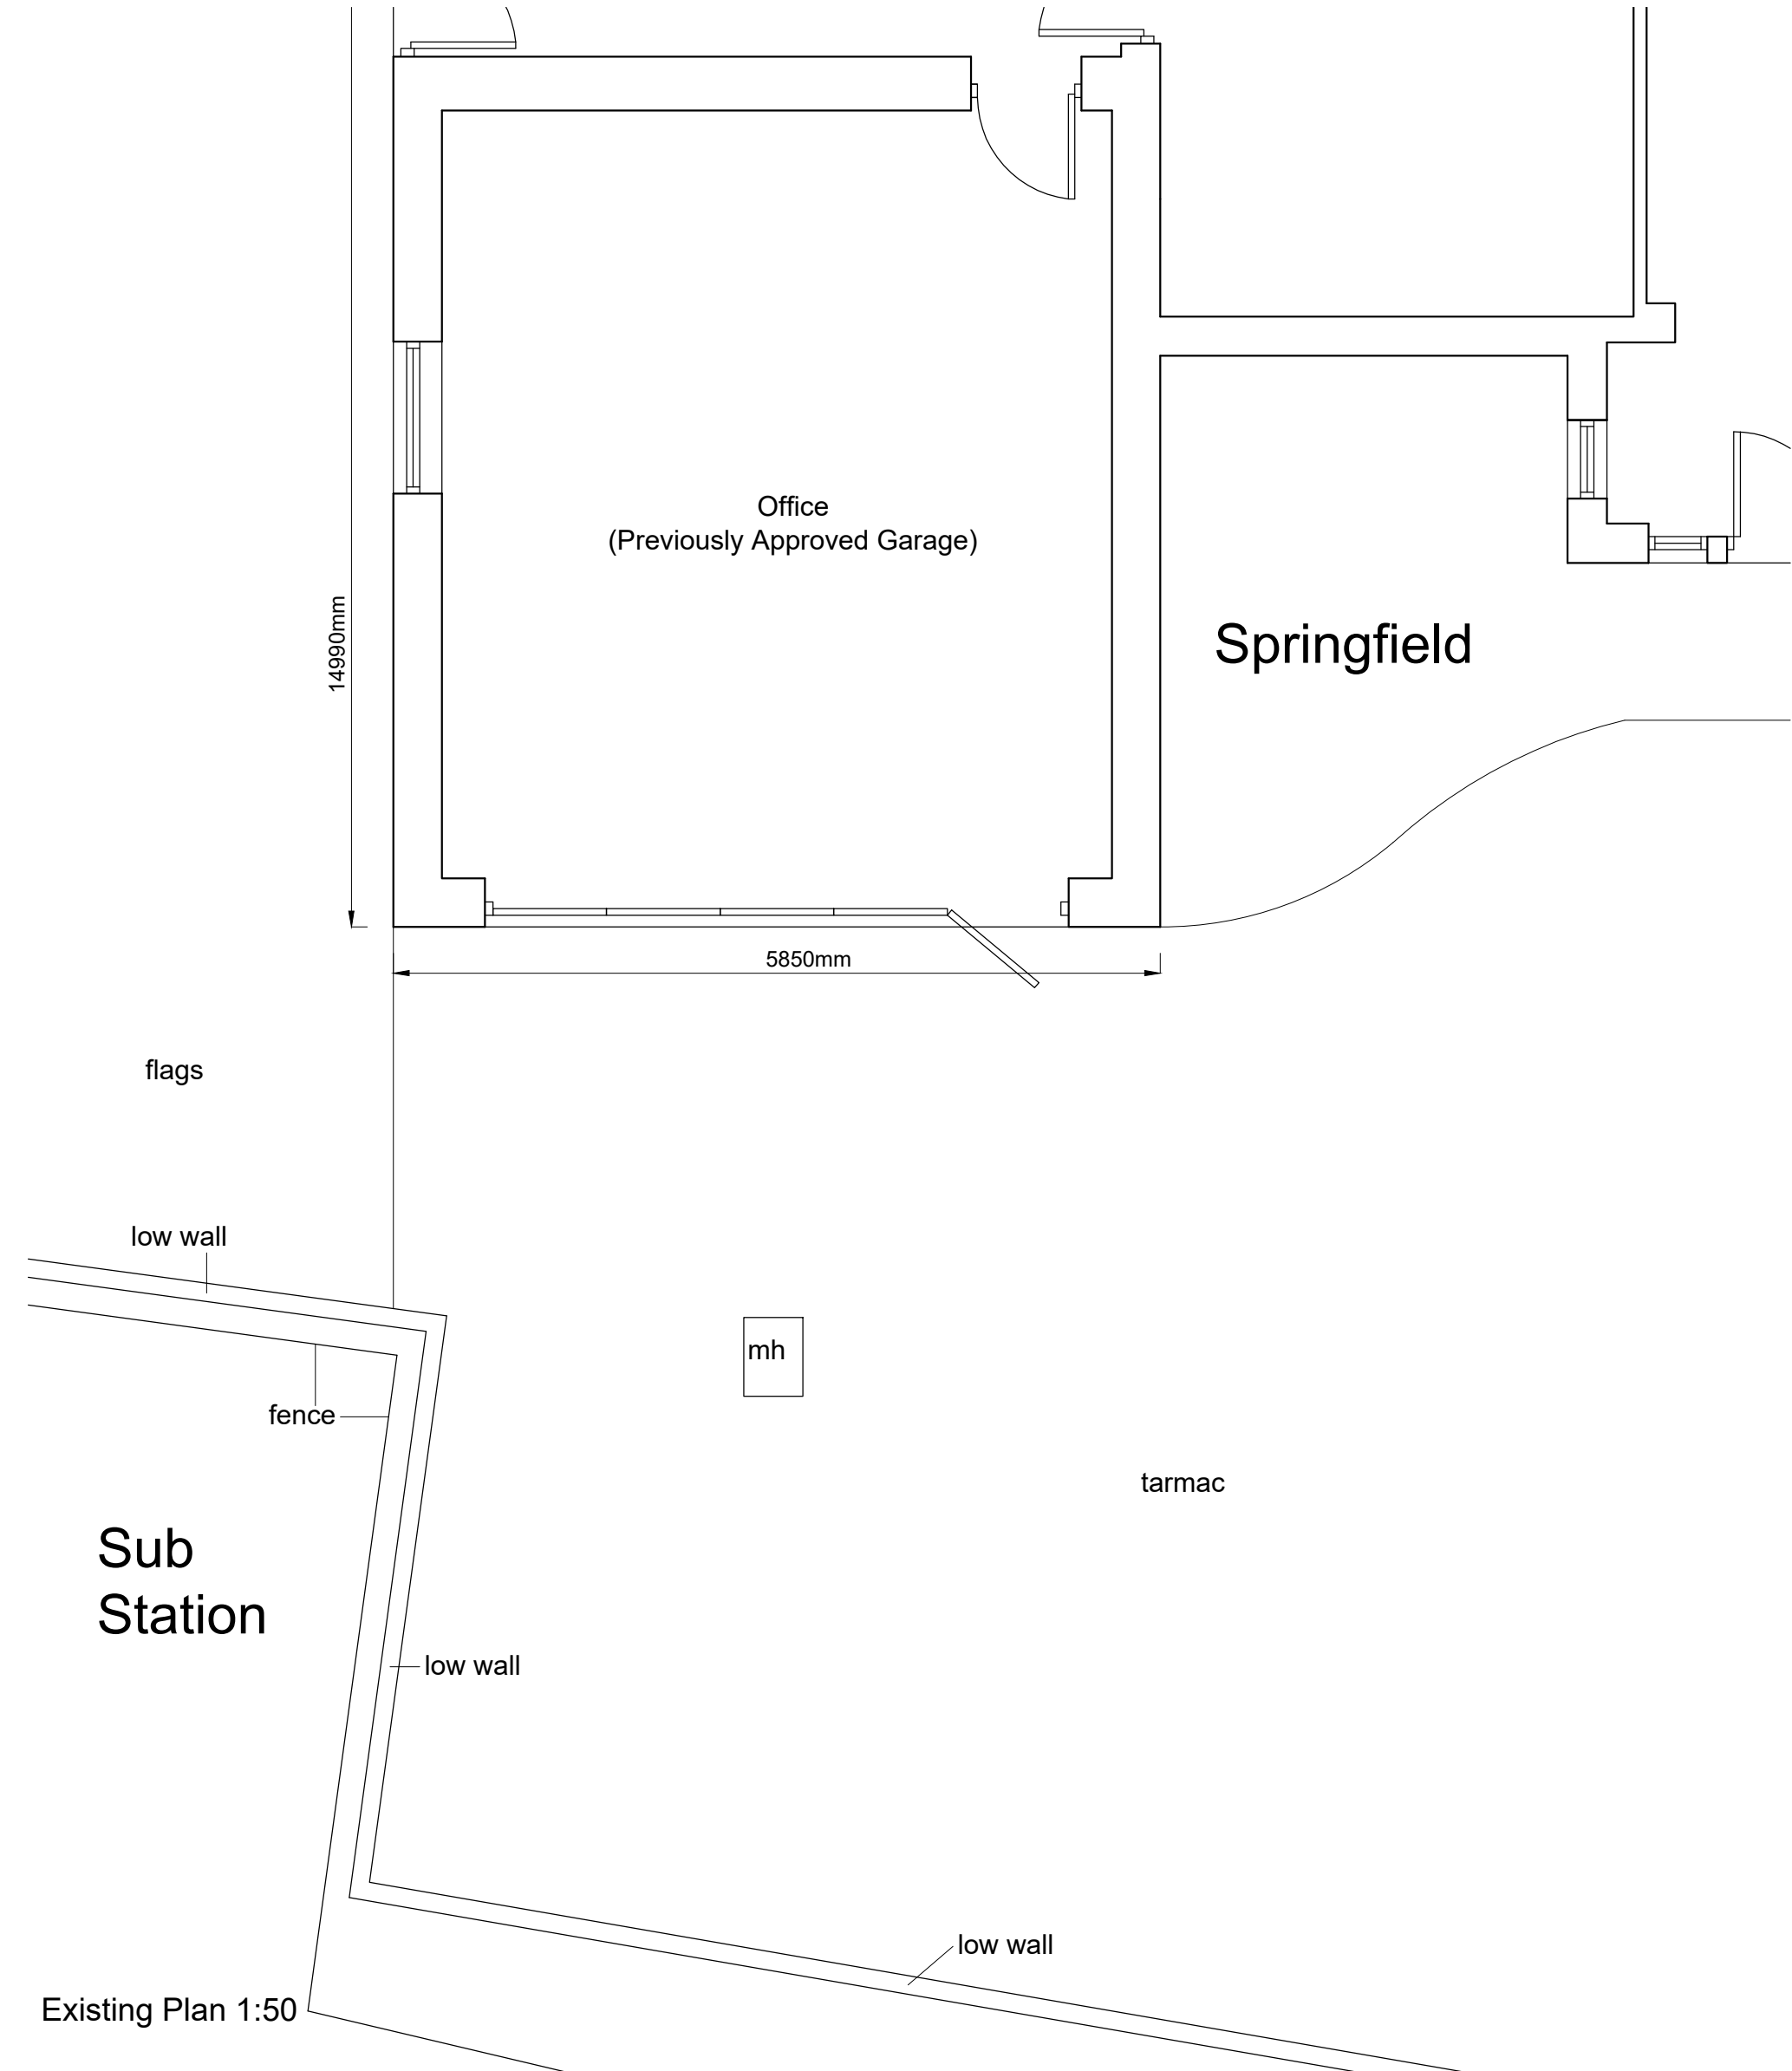

Existing Plan 1:50

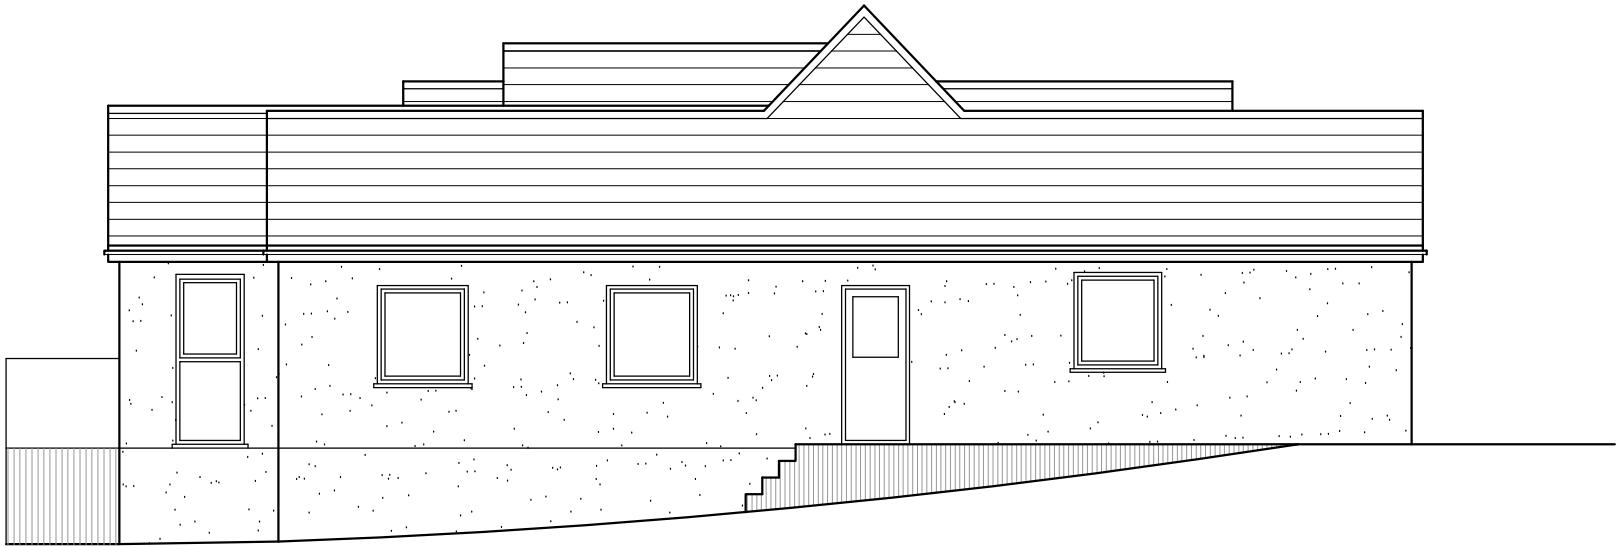

Side South Elevation 1:100

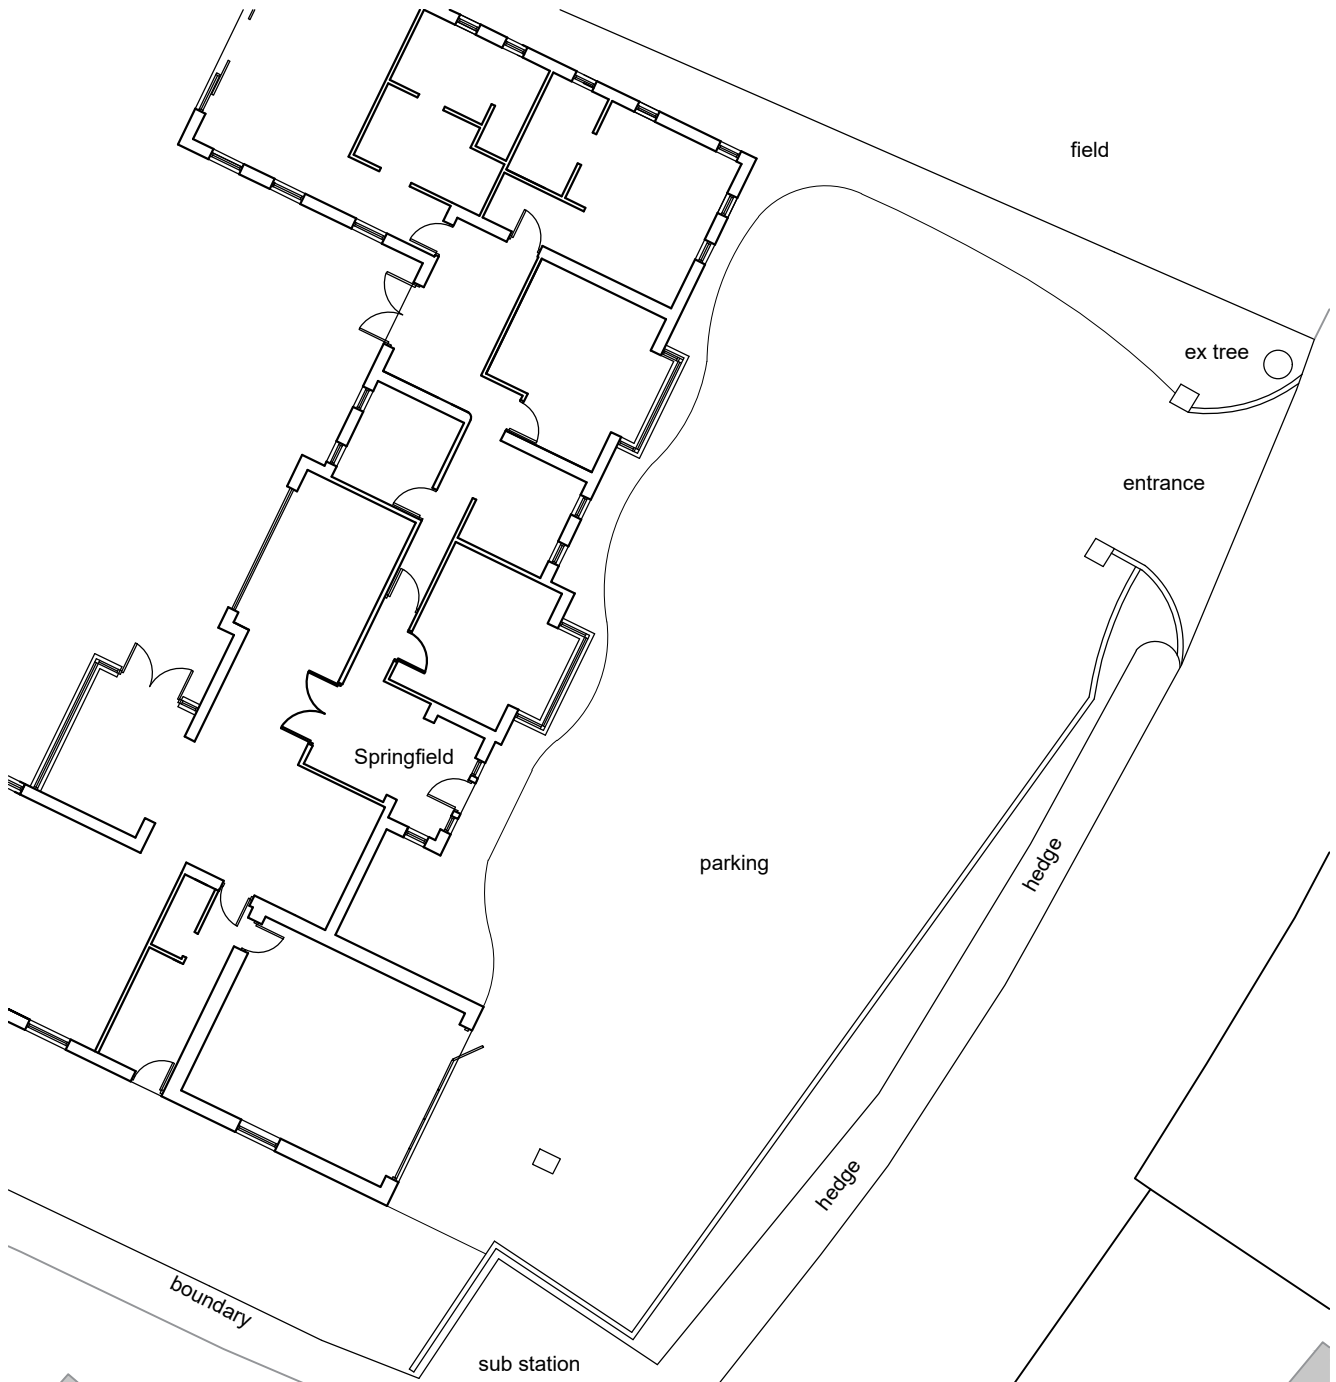

Existing Part Site Plan 1:200

REV A - Text amended. LFR 05.10.20

Client Mr and Mrs Davies		
Project Proposed Extension to Springfield Old Back Lane Wiswell BB7 9BS		
Drawing Title Existing Plans and Elevations		
Scale 1:50/100/200 @ A2	Date Sep 2020	Drawn LFR
READ DESIGN LTD		
116 - 01 A		