

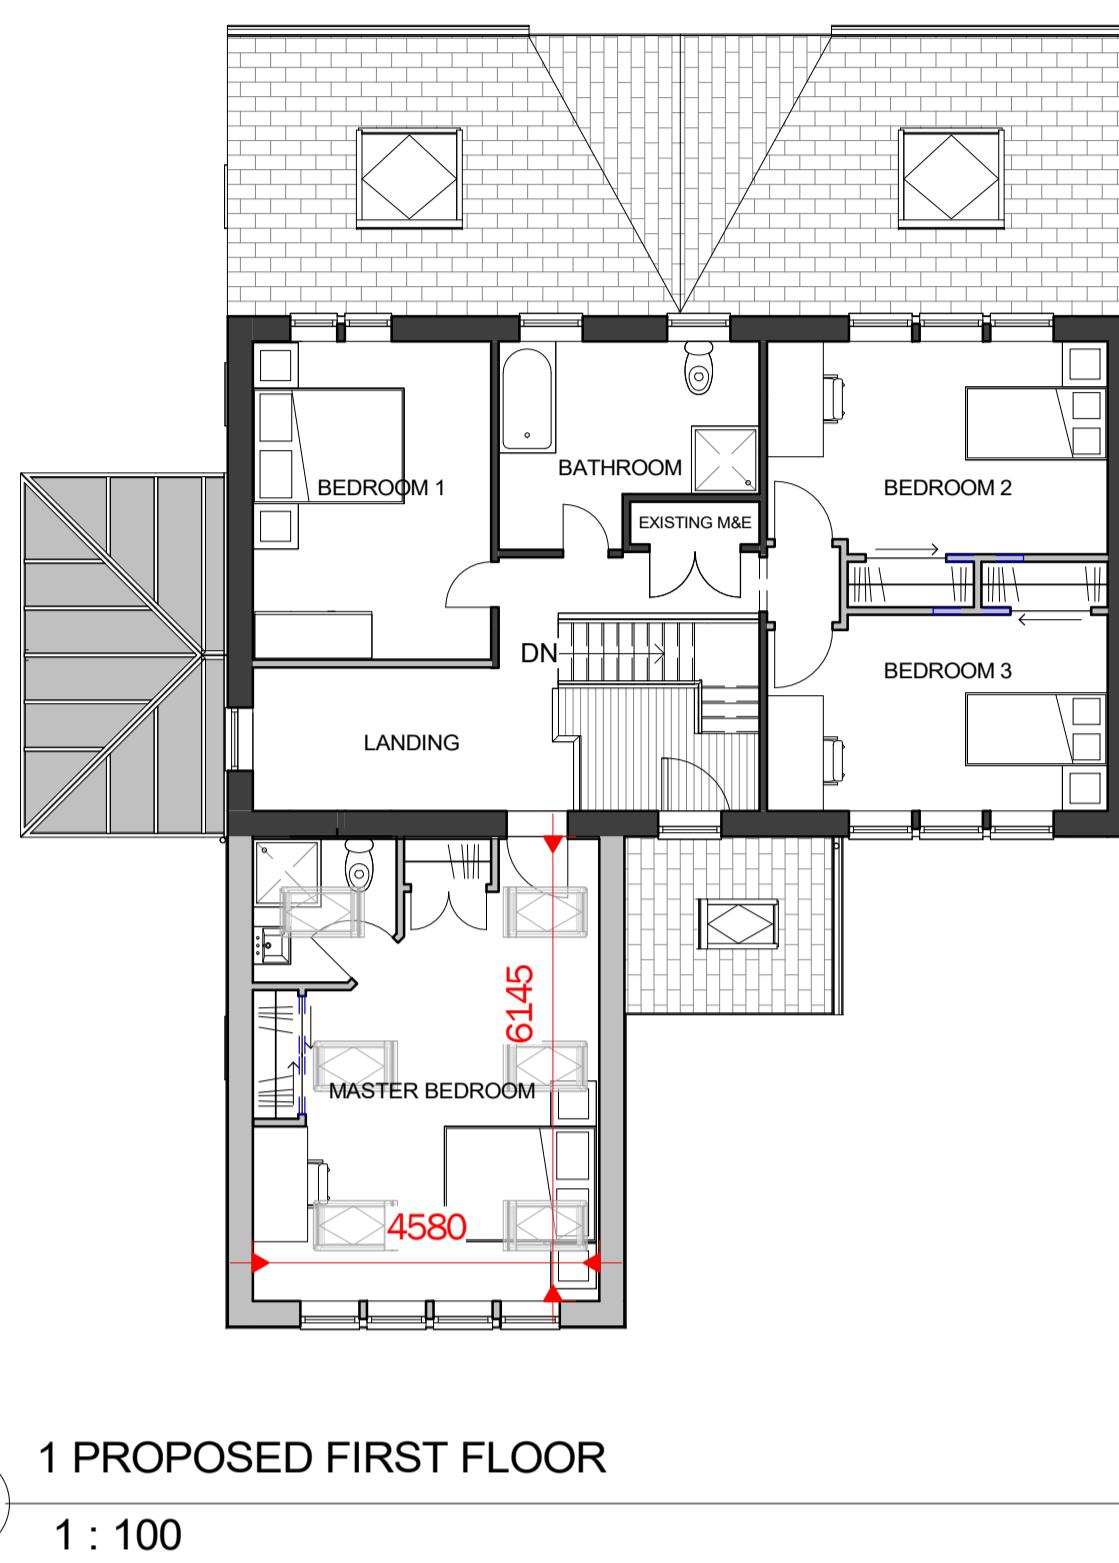


NOTES:

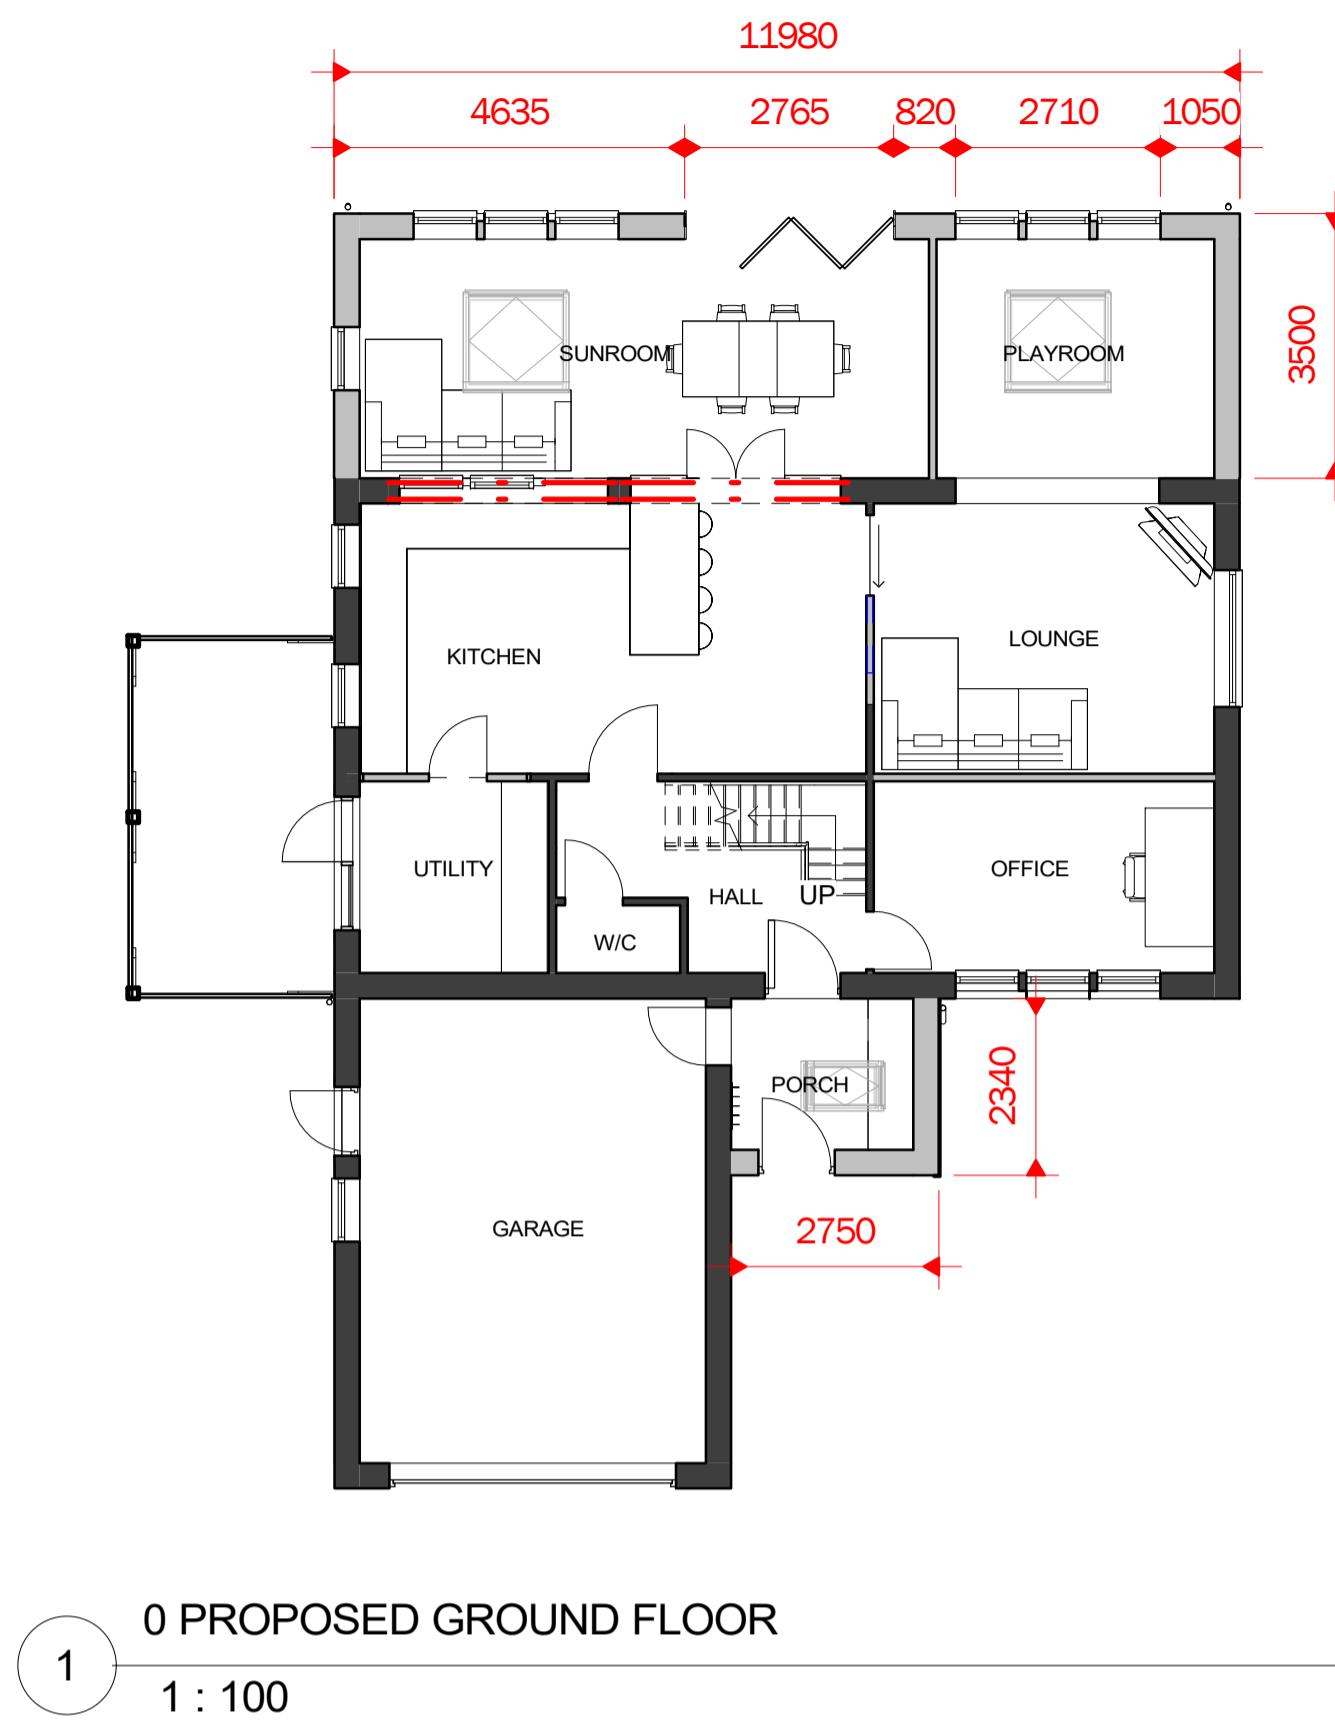

No.	Description	Date
A	AMENDED SOUTH EAST ELEVATION	21/01/2021
B	AMENDED SOUTH EAST ELEVATION - WINDOWS AND FAÇADE	26/01/2021

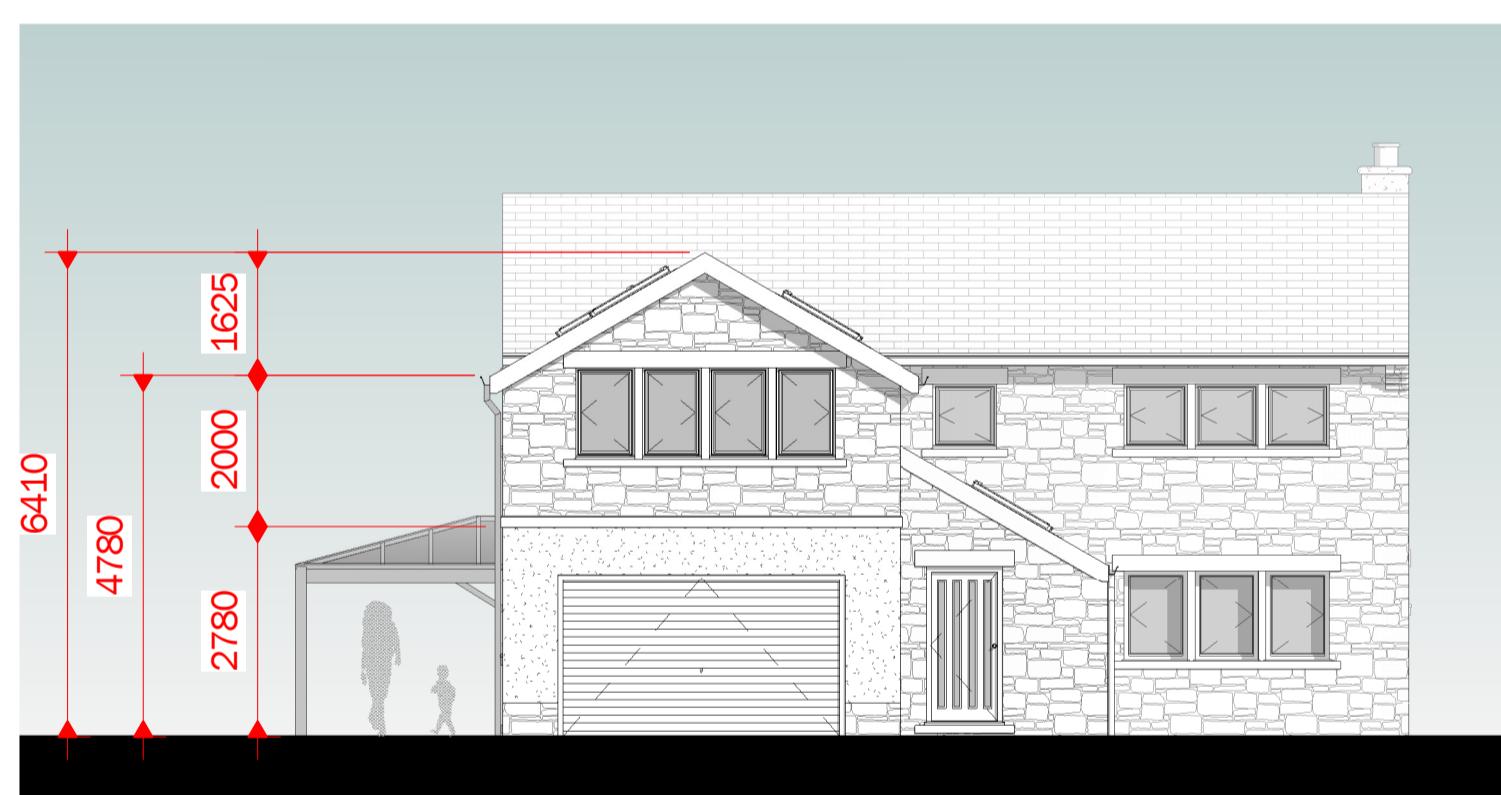

CLIENT:
MR JOHN INGHAM

PROJECT:
REAR EXTENSION & GARAGE
ROOF LIFT TO 1 CARR
CROFT, RIMINGTON, BB7 4EN

SHEET: **PROPOSED PLANS & ELEVATIONS**

Project number PHA/529

Date 26/01/2021

Drawn by RH

Checked by PH

Scale 1 : 100

Sheet size A1

A1.4