


1 0 PROPOSED GROUND FLOOR
1 : 50



2 PROPOSED NORTH
1 : 50

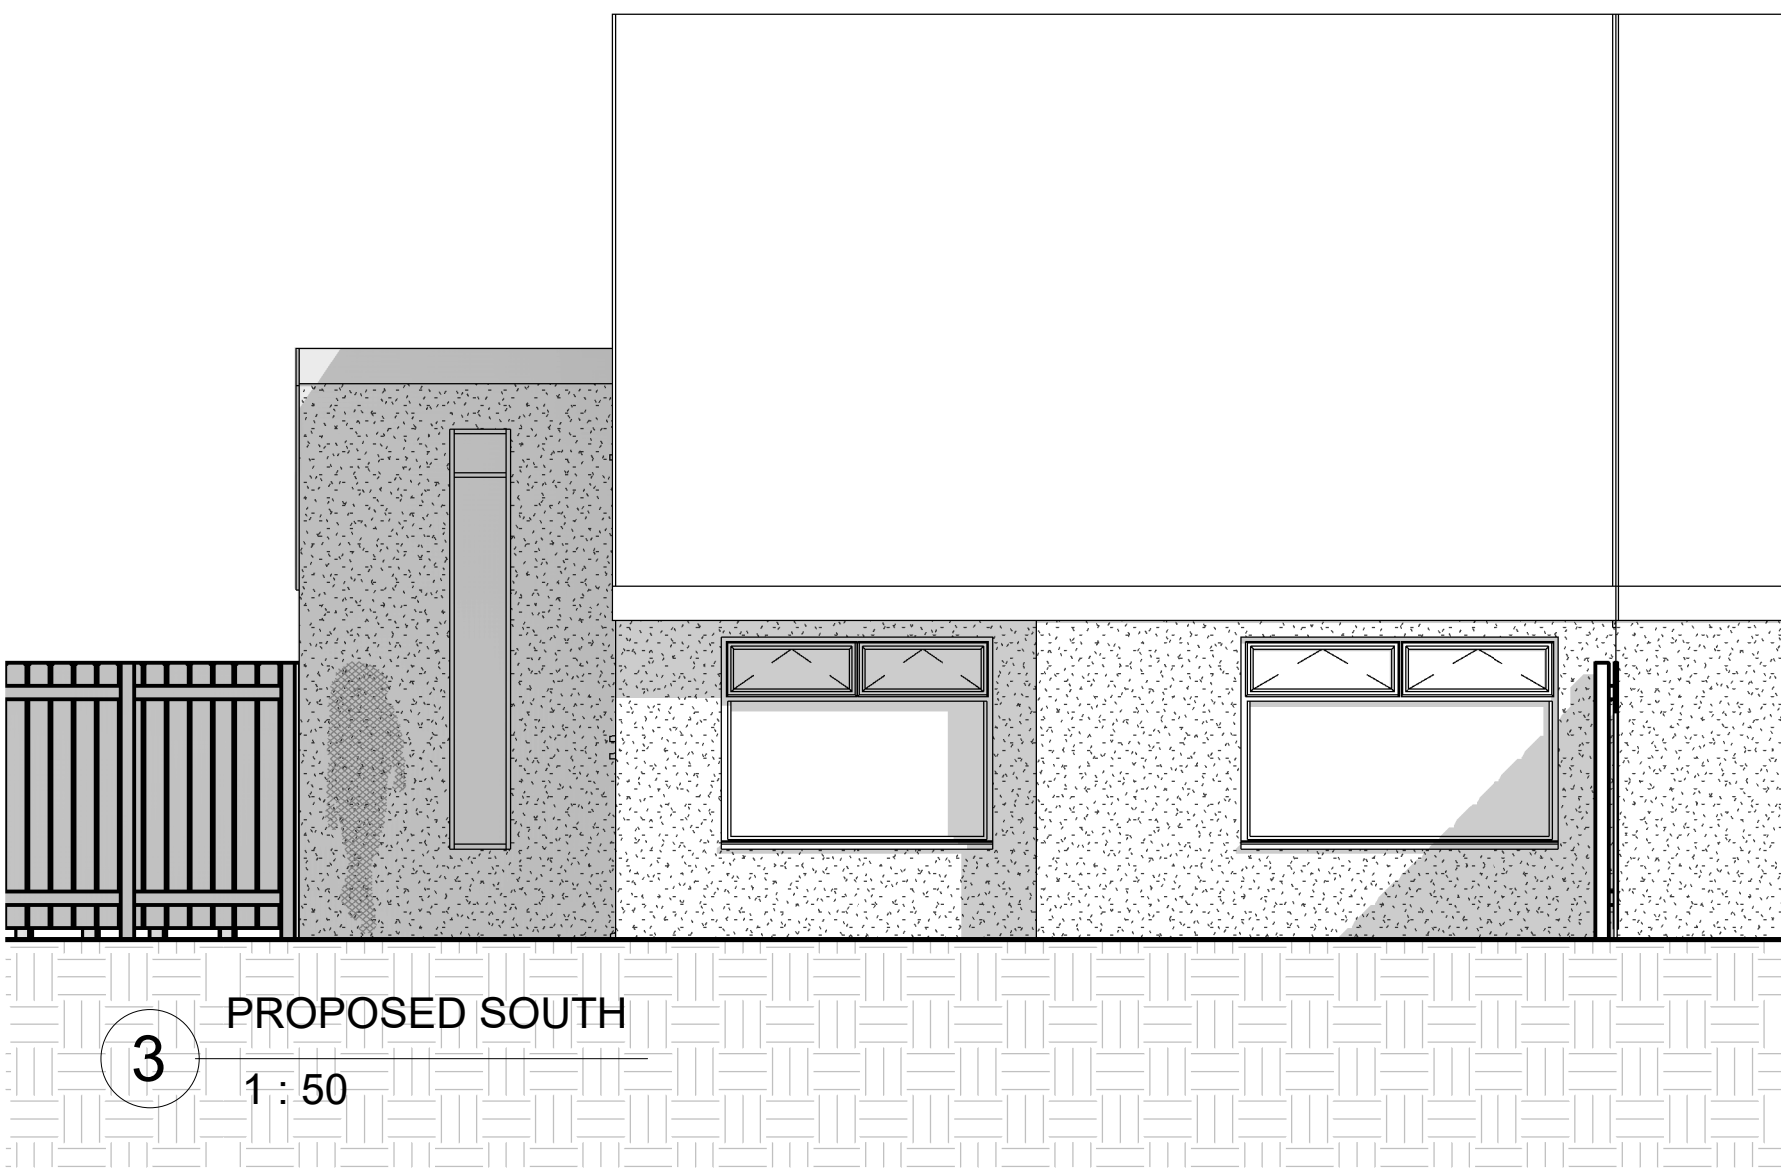

3 PROPOSED SOUTH
1 : 50



4 PROPOSED WEST
1 : 50

Peter Hitchen
Architects

Marathon House
The Sidings Business Park
Whalley, BB7 9SE

01254 823 885

www.peterhitchenarchitects.co.uk

NOTES:

EXTENSION TO BE RENDERED TO MATCH EXISTING HOUSE
4 VELUX ROOF LIGHTS
2 DOUBLE PATIO DOORS INTO GARDEN ON NORTH ELEVATION

No.	Description	Date

CLIENT:

PAULINE WALSH

PROJECT:

8 FAIRFIELD CLOSE,
CLITHEROE, LANCASHIRE,
BB7 2PL

SHEET:
**PROPOSED PLANS &
ELEVATIONS**

Project number	PHA546
Date	08/12/20
Drawn by	DC
Checked by	PH

A104

Scale	1 : 50
Sheet size	A1