


1 EXISTING SITE PLAN
1 : 200

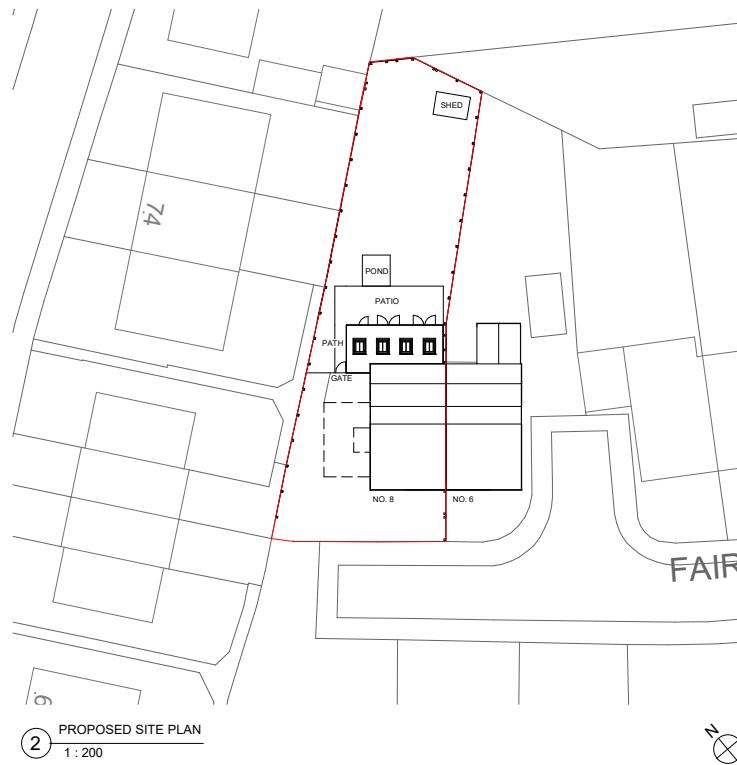

2 PROPOSED SITE PLAN
1 : 200

Peter Hitchen
Architects

Marathon House
The Sidings Business Park
Whalley, BB7 9SE

01254 823 885

www.peterhitchenarchitects.co.uk

NOTE

CLIENT:

PROJECT: 8 FAIRFIELD CLOSE,
CLITHEROE, LANCASHIRE,
BB7 2PL

**SHEET: EXISTING &
PROPOSED SITE
PLAN**

Project number	PHA546
Date	23/11/20
Drawn by	DC

A100

Scale 1:200

Sheet size A1