


0 2.0 5.0 M

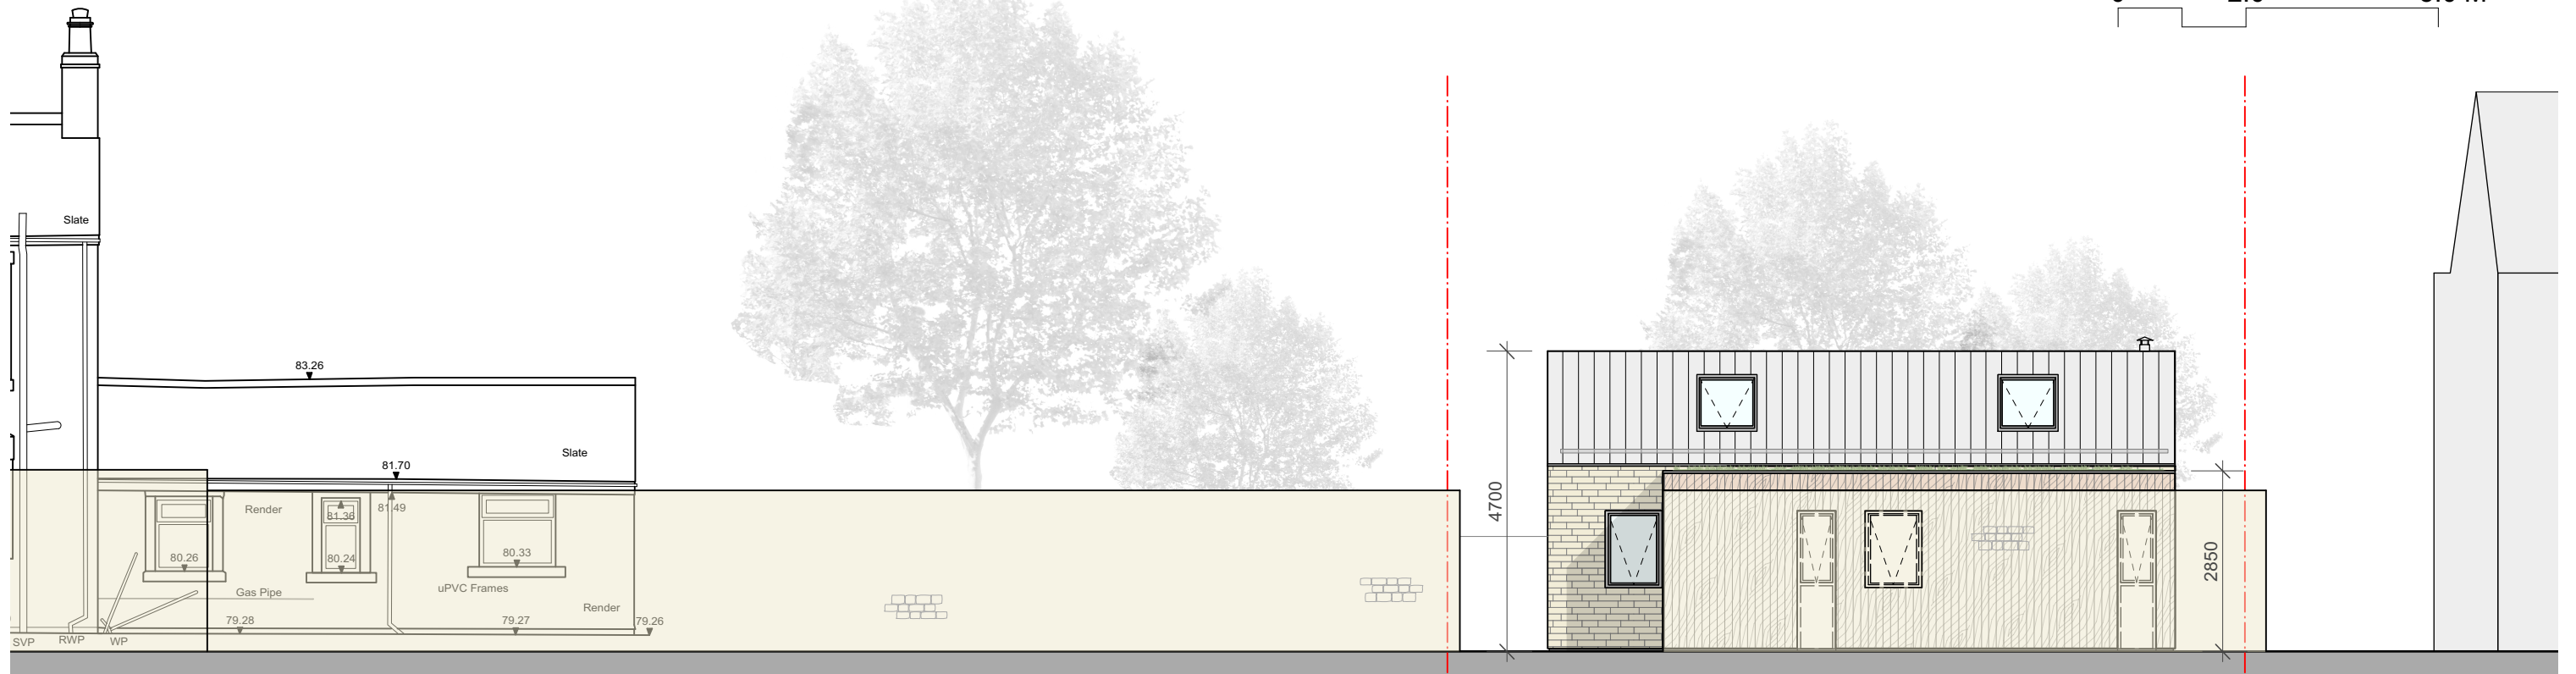

1 PROPOSED SOUTH EAST ELEVATION
Scale: 1:100



2 PROPOSED NORTH WEST ELEVATION
Scale: 1:100

PROPOSED MATERIALS

WALLS - Locally surced vertical timber battens, with shadow gap plinth detailing, and stone.

ROOF - Pitched: Grey standing-seamsheet metal. Flat: Sedum roof.

WINDOWS & DOORS - Colour coated, thermally broken aluminium.

RWG - Concealed coated aluminium profiled gutters and round section downpipes.

Drawing No. A209 Revision

Inglemead

Date 4 Nov 2020 Drawn By CW Check IW

Ivan Wilson Architect