


1 PROPOSED SOUTH WEST ELEVATION
Scale: 1:100

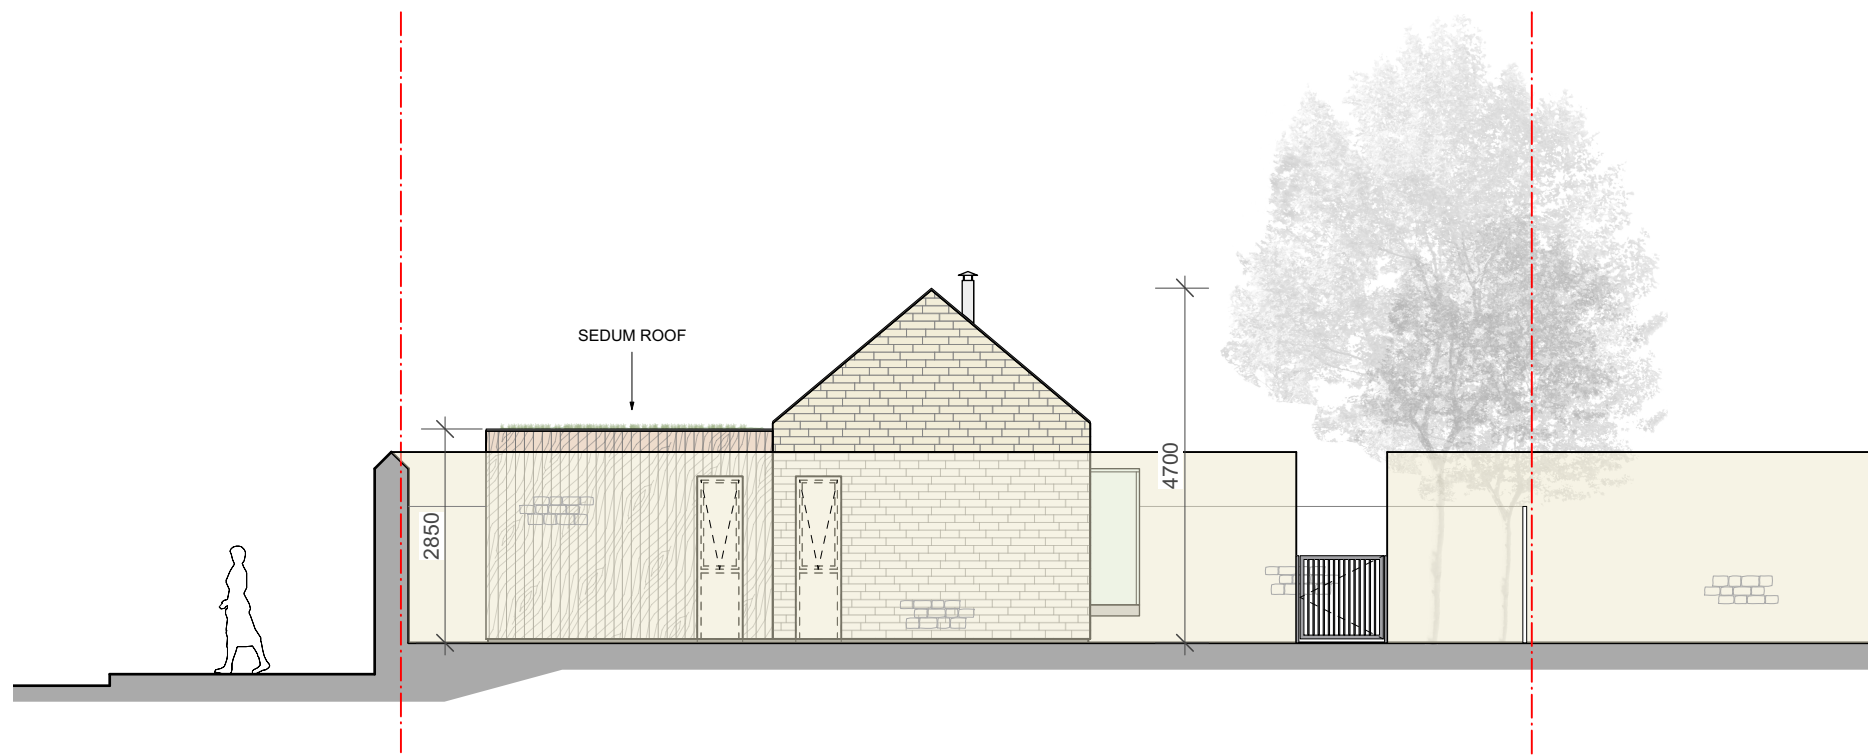

2 PROPOSED NORTH EAST ELEVATION
Scale: 1:100

PROPOSED MATERIALS

WALLS - Locally sourced vertical timber battens, with shadow gap plinth detailing, and stone.

ROOF - Pitched: Grey standing-seamsheet metal. Flat: Sedum roof.

WINDOWS & DOORS - Colour coated, thermally broken aluminium.

RWG - Concealed coated aluminium profiled gutters and round section downpipes.

Drawing No. A210 Revision A

Inglemead

Date 13 Jan 2021 Drawn By CW Check IW

Ivan Wilson Architect