
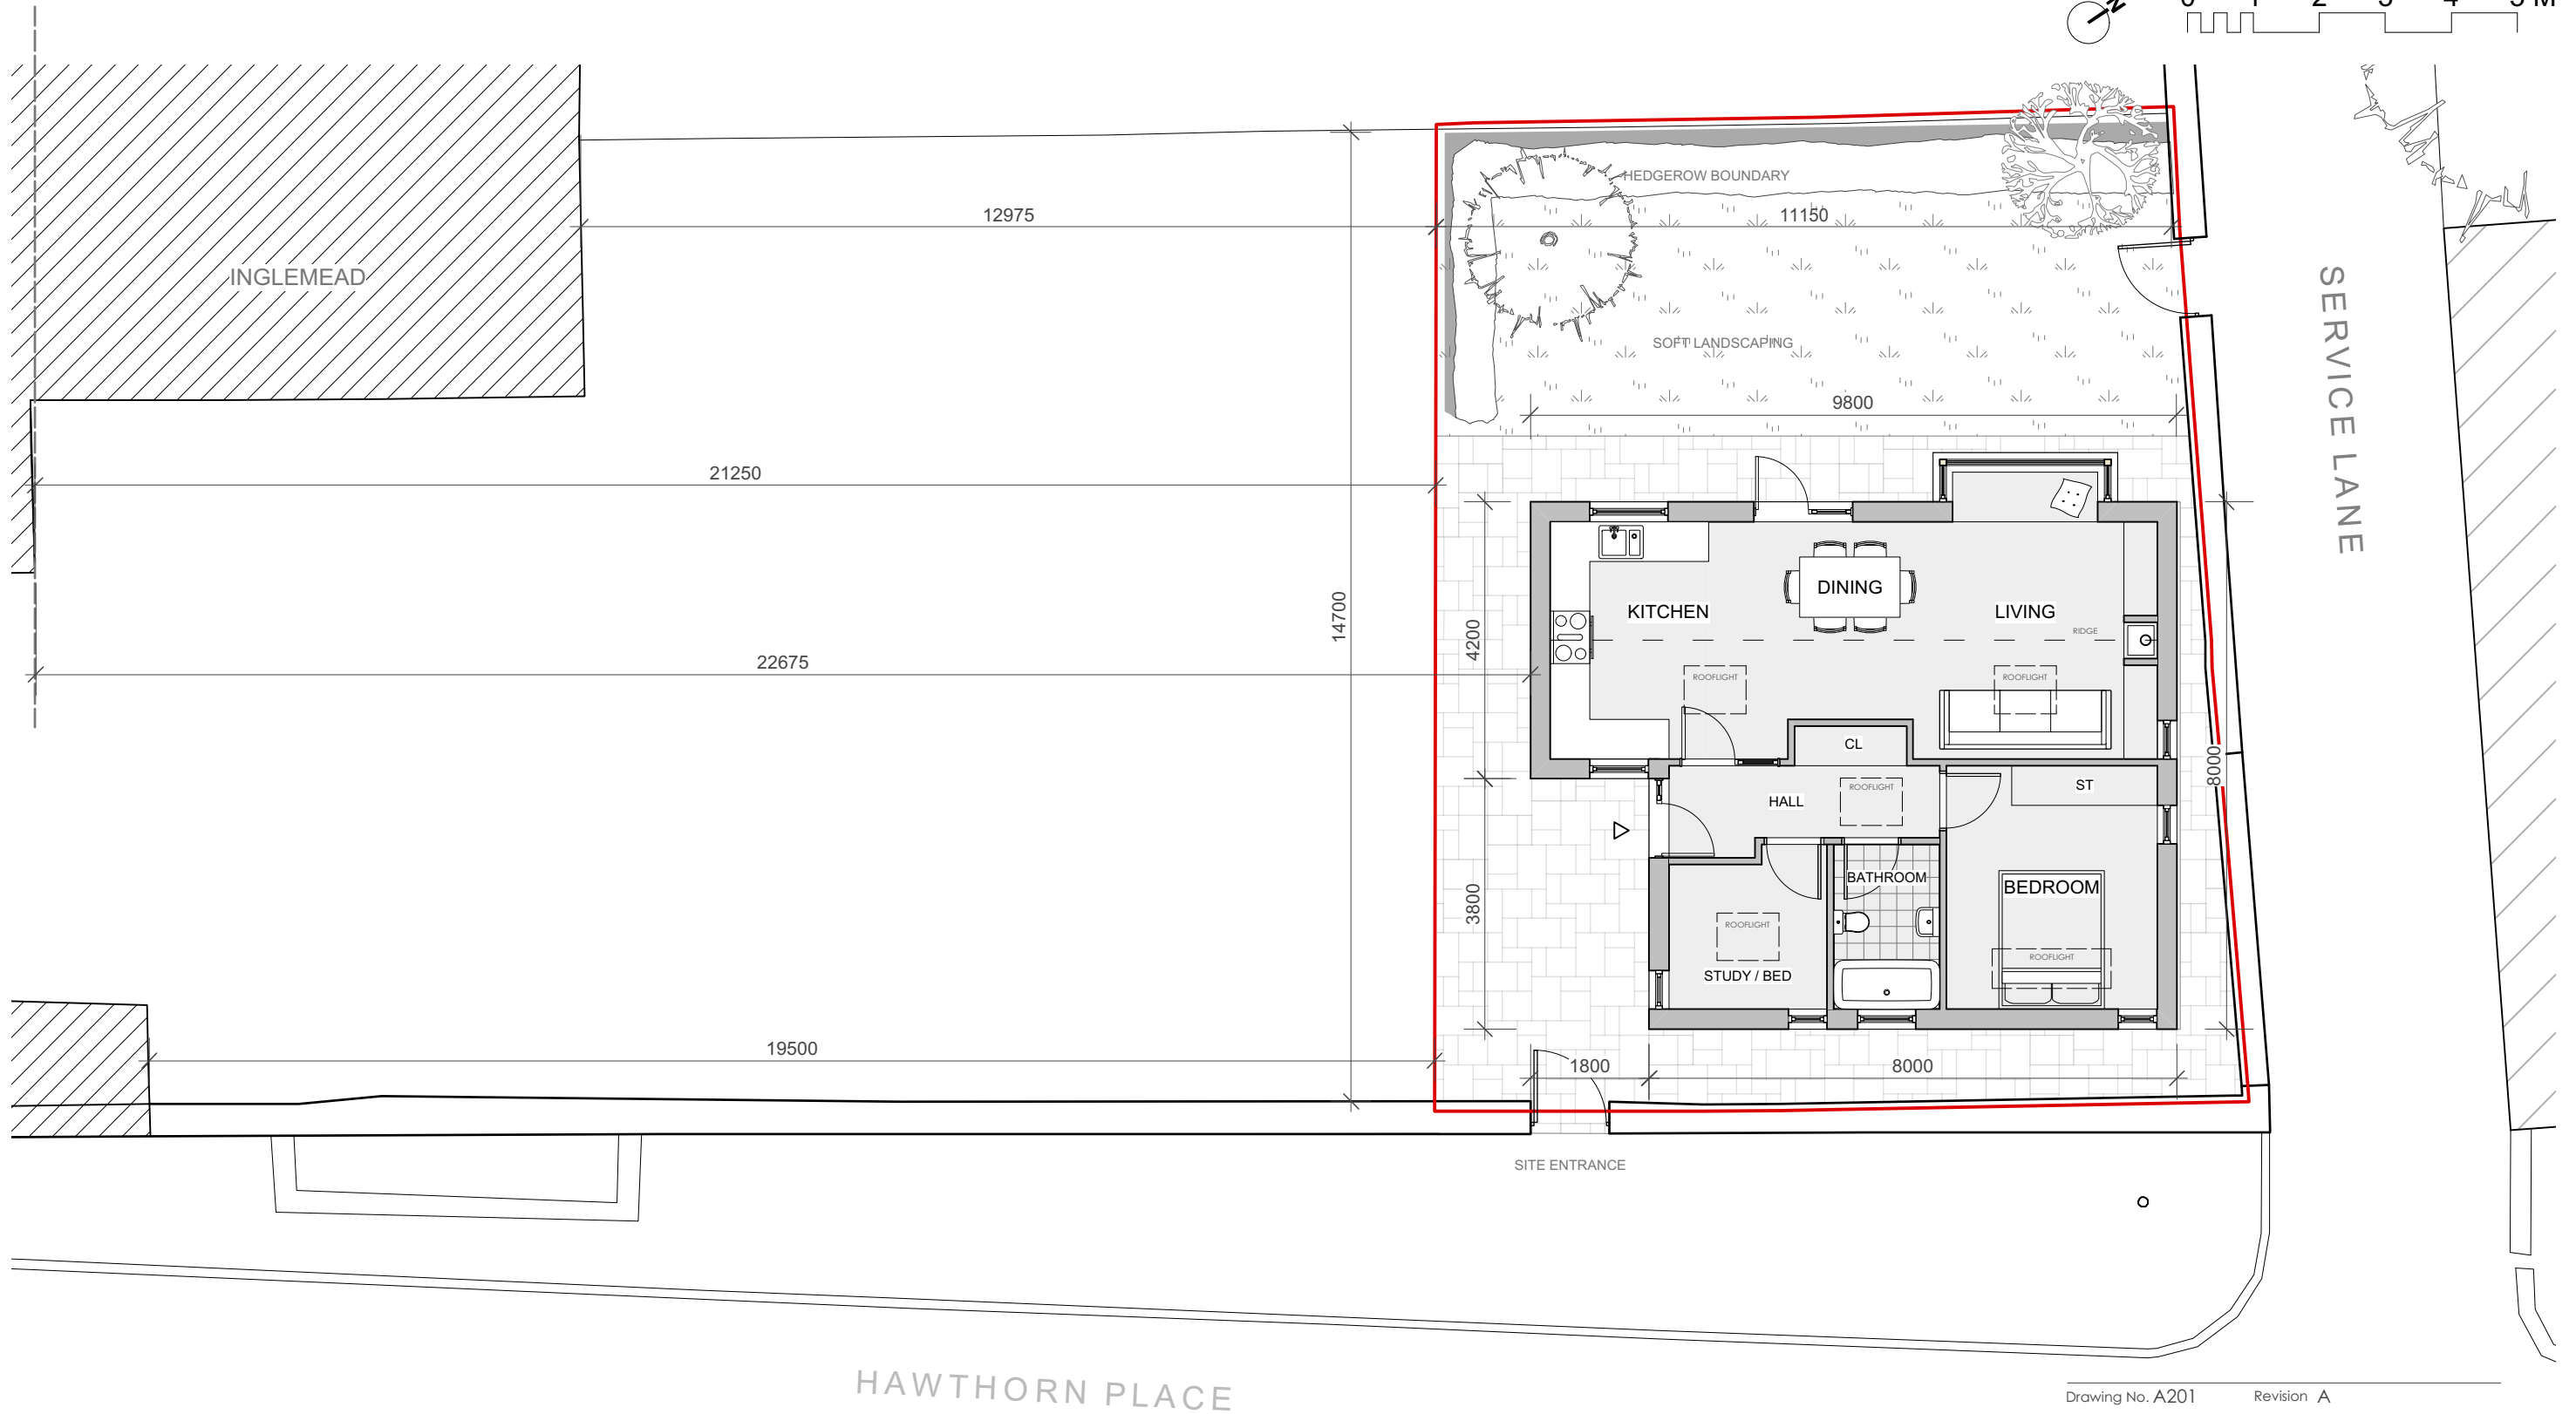


THIS DRAWING IS THE PROPERTY OF IVAN WILSON ARCHITECT. COPYRIGHT IS RESERVED BY THEM AND THE DRAWING IS ISSUED ON CONDITION THAT IT IS NOT COPIED EITHER WHOLLY OR IN PART WITHOUT THE CONSENT IN WRITING OF IVAN WILSON ARCHITECT.

DIMENSIONS SHOULD NOT BE SCALED. ALL DIMENSIONS TO BE CHECKED ON SITE BY THE CONTRACTOR BEFORE COMMENCEMENT OF THE RELEVANT PART OF THE WORK.

 

1 PROPOSED GROUND FLOOR PLAN
Scale: 1:100

NIA - 61.0m²
GIA - 62.9m²
Footprint - 73.7m²

Drawing No. A201 Revision A

Inglemead

Date 13 Jan 2021 Drawn By CW Check IW

Ivan Wilson Architect

e: ivanwilson.architect@gmail.com •
t: 07376 489902