



0 2.0 5.0 M

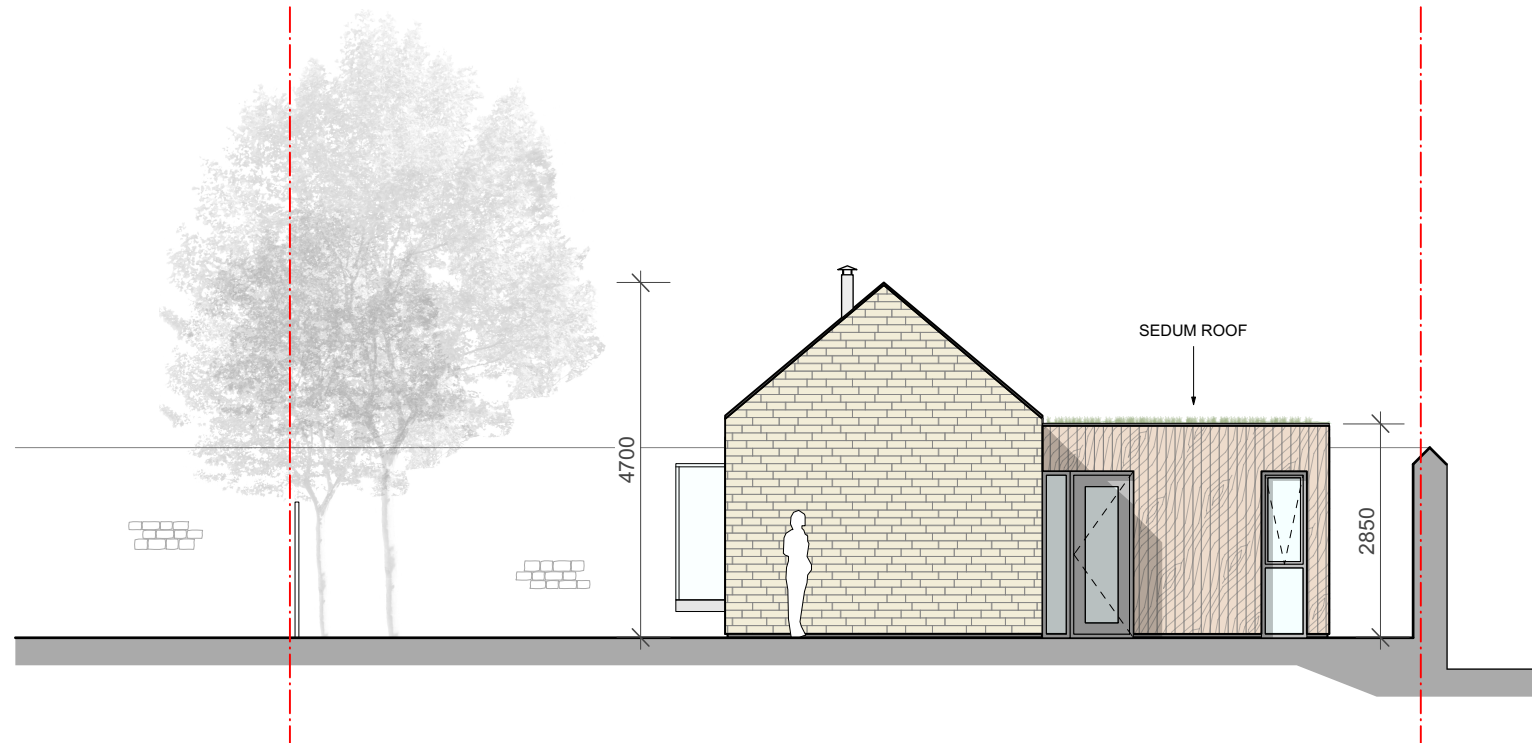

1 PROPOSED SOUTH WEST ELEVATION  
Scale: 1:100

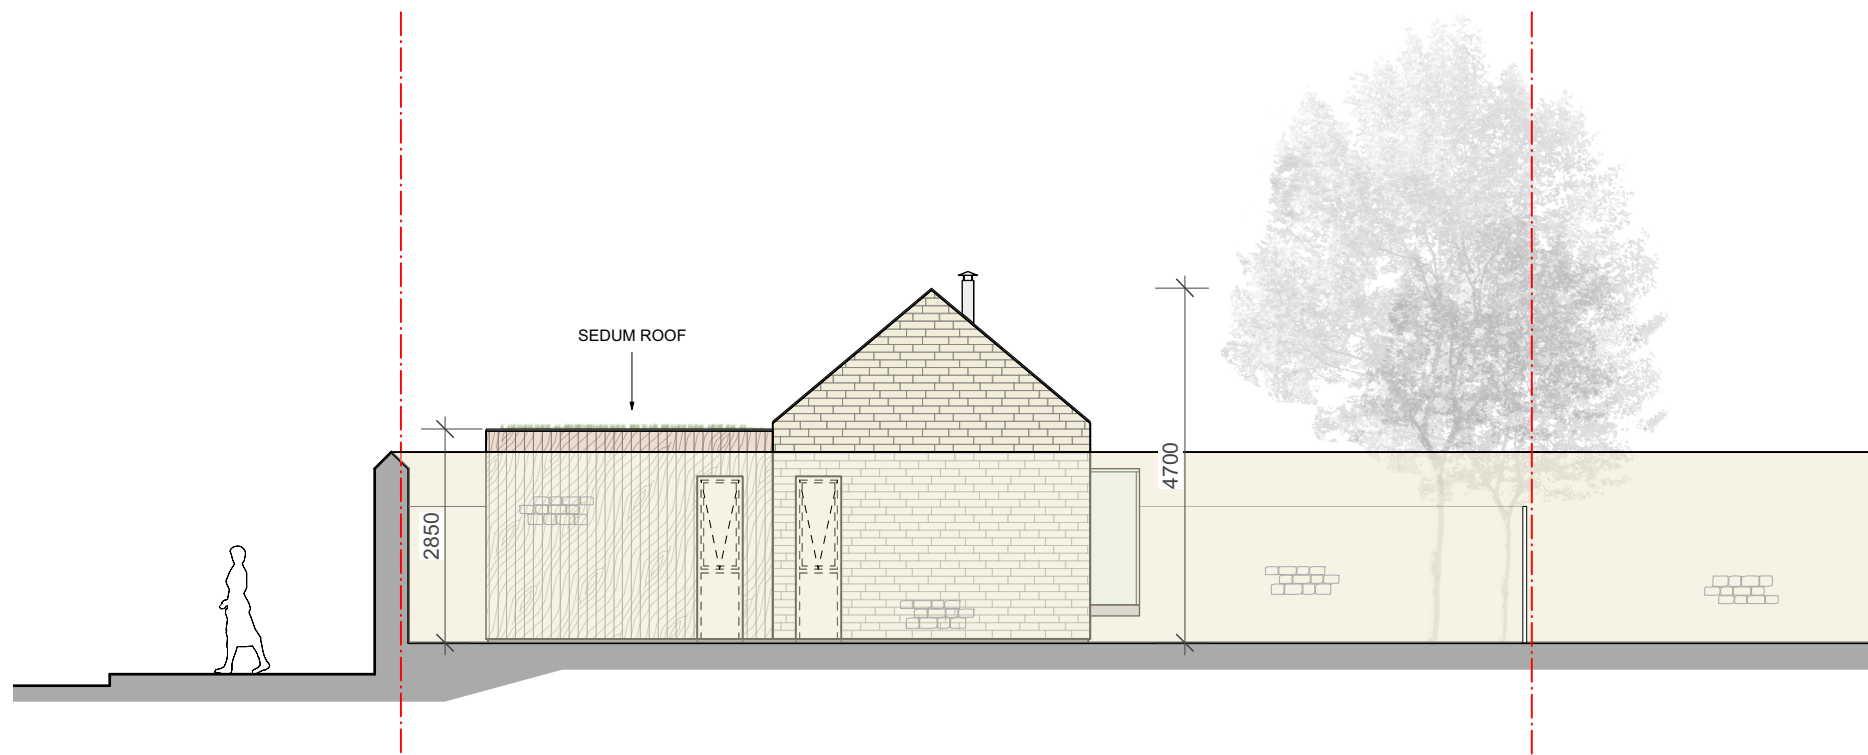

2 PROPOSED NORTH EAST ELEVATION  
Scale: 1:100

### PROPOSED MATERIALS

**WALLS** - Locally surced vertical timber battens, with shadow gap plinth detailing, and stone.

**ROOF** - Pitched: Grey standing-seamsheet metal. Flat: Sedum roof.

**WINDOWS & DOORS** - Colour coated, thermally broken aluminium.

**RWG** - Concealed coated aluminium profiled gutters and round section downpipes.

Drawing No. A210 Revision

Inglemead

Date 4 Nov 2020 Drawn By CW Check IW

Ivan Wilson Architect