



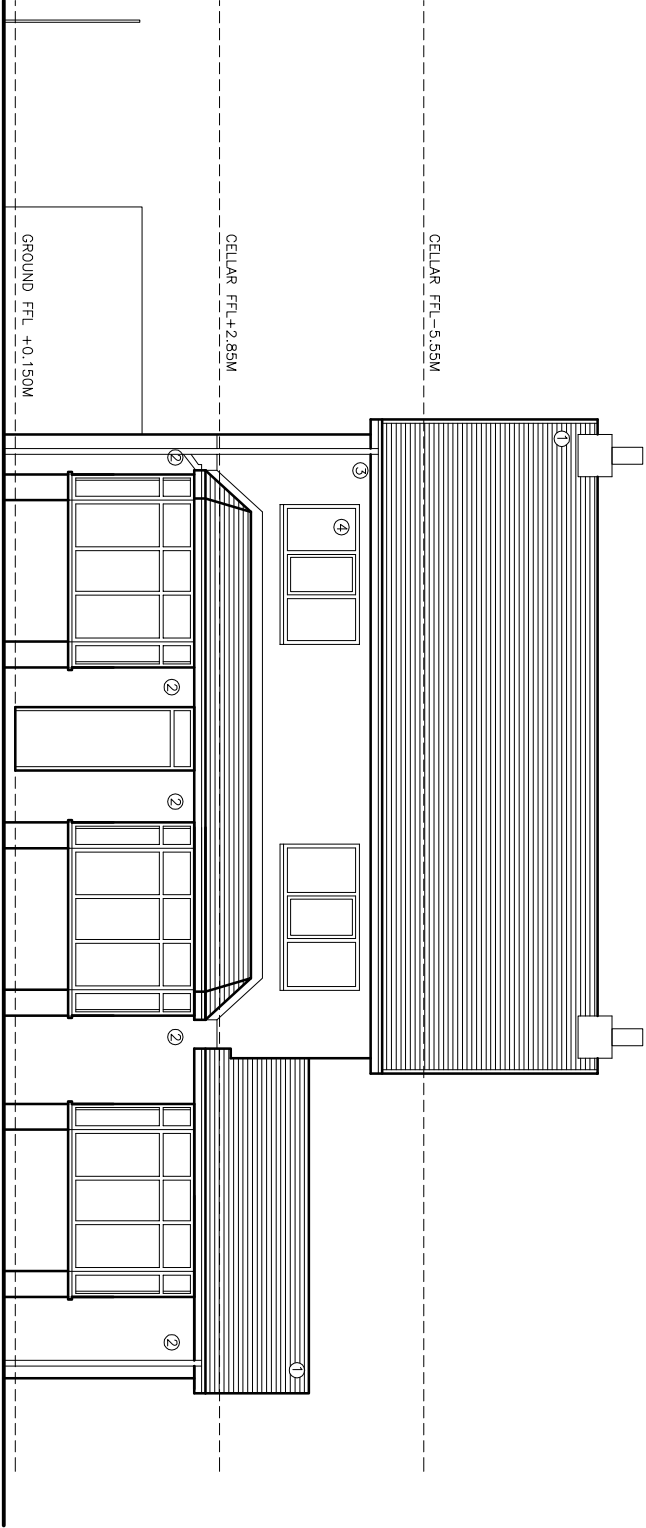


- MATERIALS**
1. NATURAL BLUE/GREY SLATE
 2. BRICKWORK
 3. ROUGH CEMENT RENDER
 4. UPVC WINDOWS/DOORS

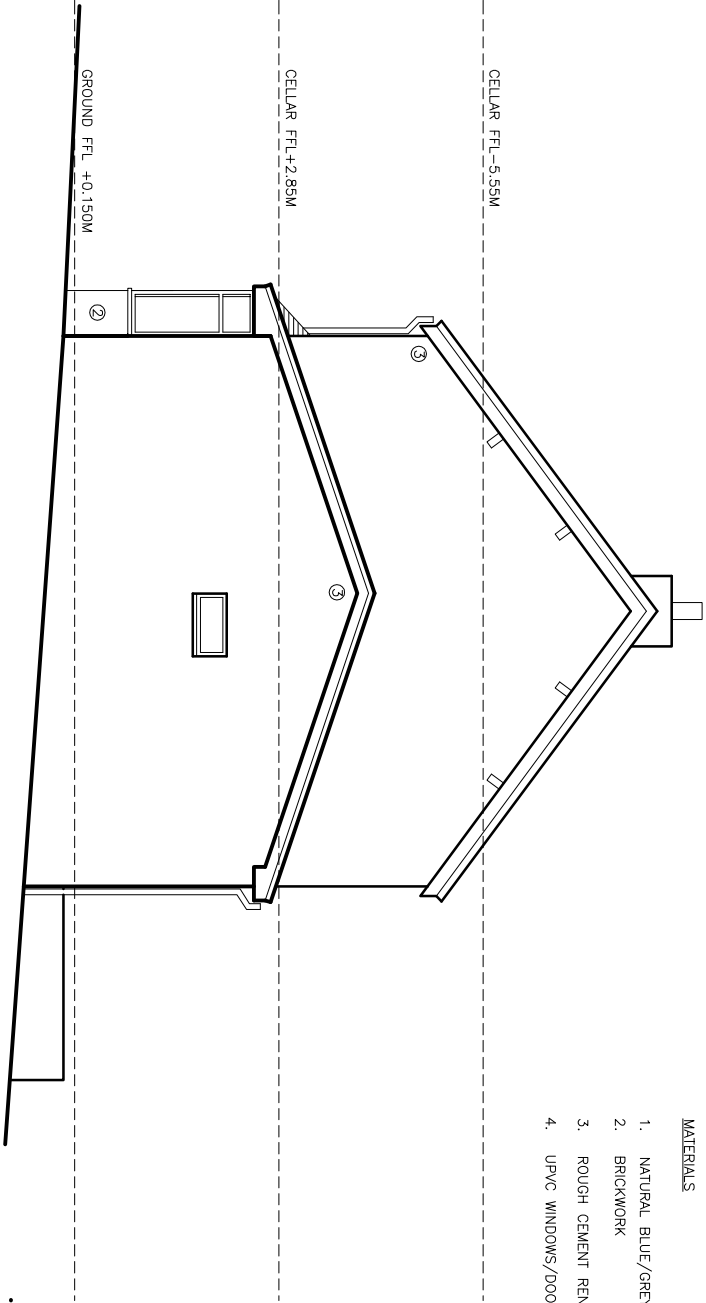


CELLAR FFL -1.85M

EXISTING SOUTH EAST ELEVATION (1)

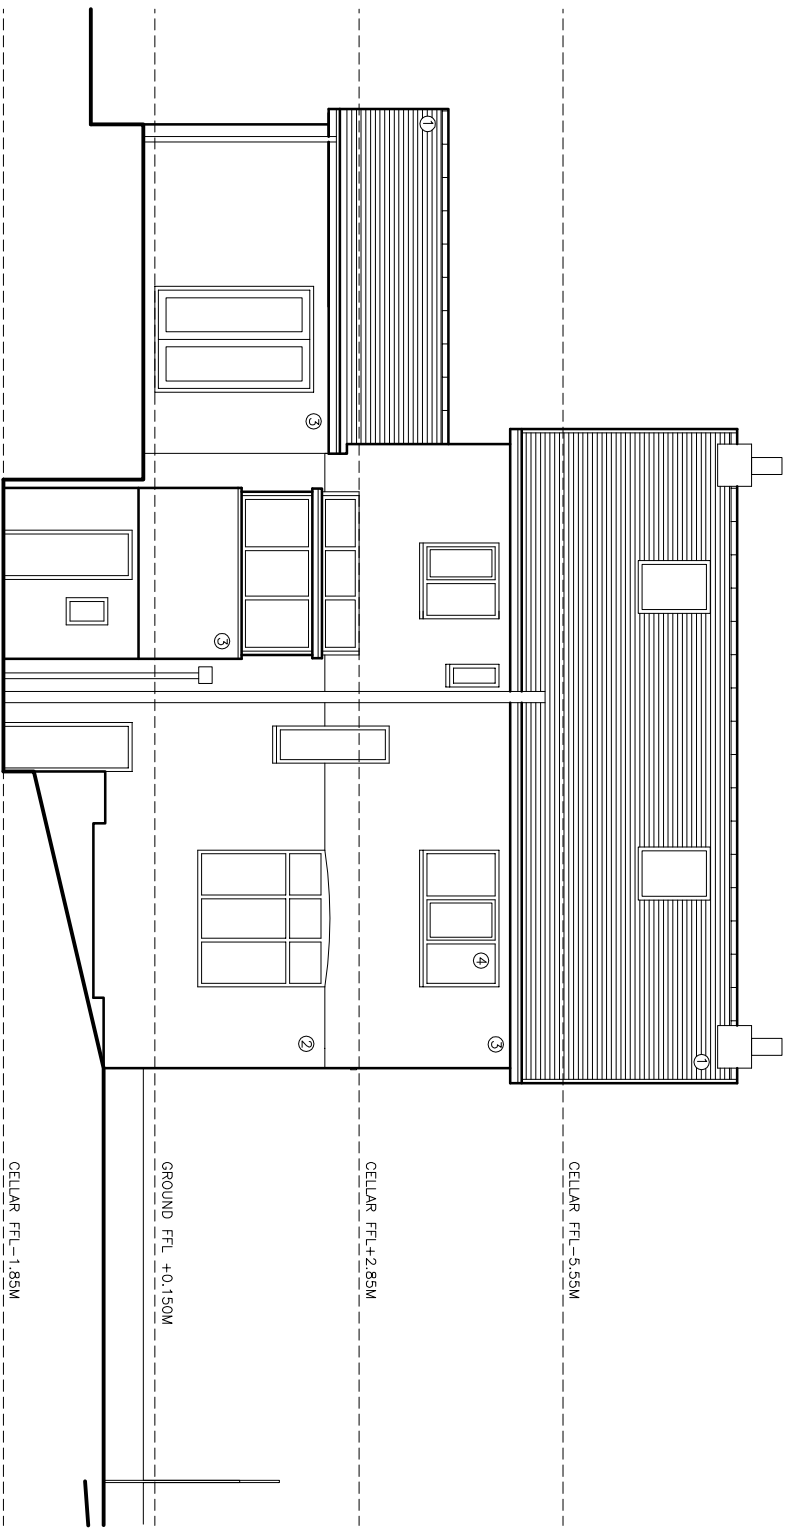

CELLAR FFL -1.85M

EXISTING NORTH WEST ELEVATION (3)

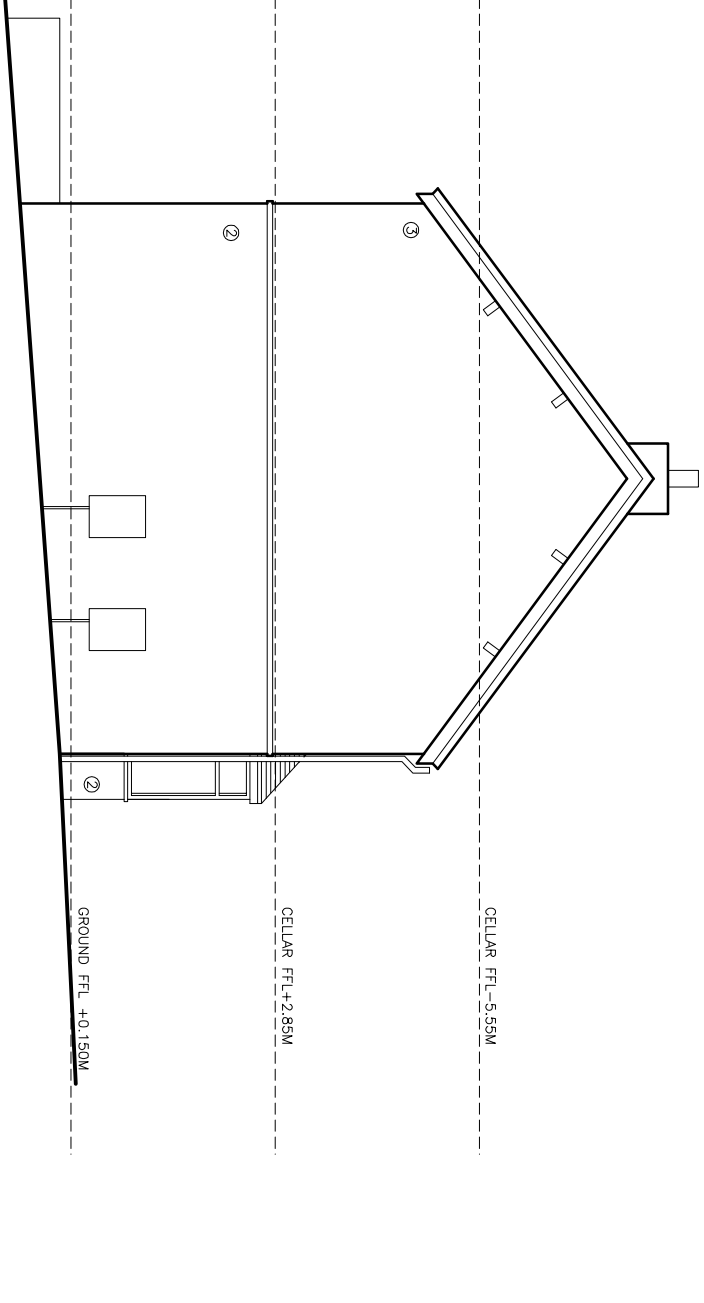

CELLAR FFL -1.85M

EXISTING SOUTH WEST ELEVATION (2)

©www.qwarchitects.co.uk 2020 | This Drawing is to be used in conjunction with all other project associated drawings and information. Drawings form the design and are not to be used for construction or other purposes without the prior written consent of the architect. This drawing is copyright and the property of QW Architects Ltd.

qww+q architects Private Residential Housing Commercial Conservation Domestic Tel: 01254 483648 Email: info@qwarchitects.com Web: www.qwarchitects.com The Annexe Lowerfold Farm Oswoldtwistle B854QA Architects Registration Board			Client MR_C_RAMSEY	Scale 1:100	Sheet Size A3	Drawing Status PLANNING	Job Number 20-049	Drawn By AW	Checked AW
Project LONGSIGHT_HOUSE LONGSIGHT_RD COPSTER_GREEN			Drawing Title EXISTING_ELEVATIONS	Drawing Number PL/04		Revision -	Final Issue NOV_2020		