


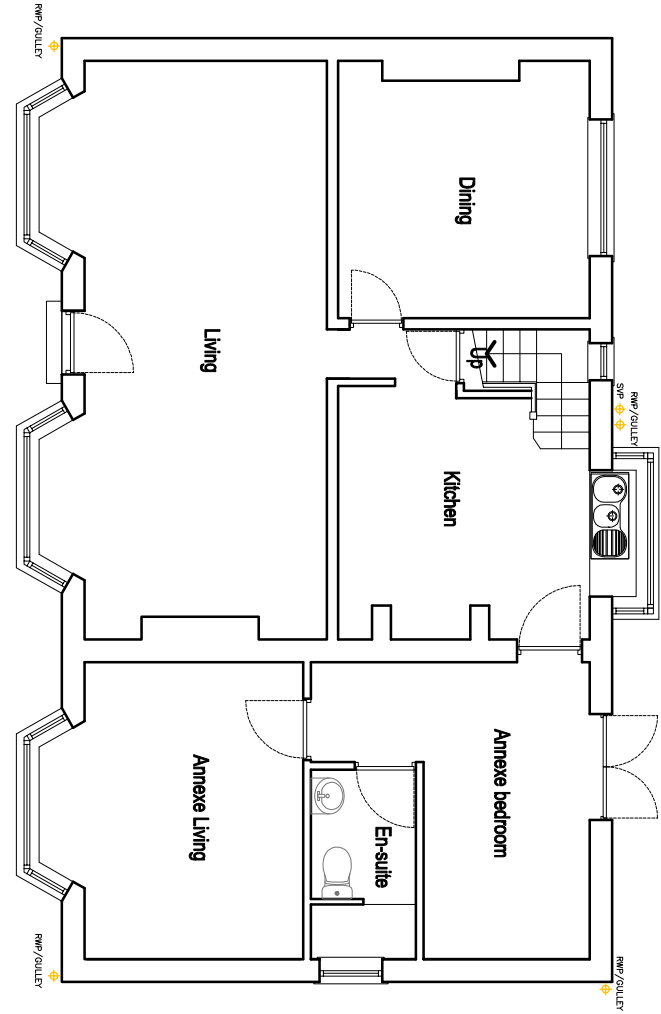


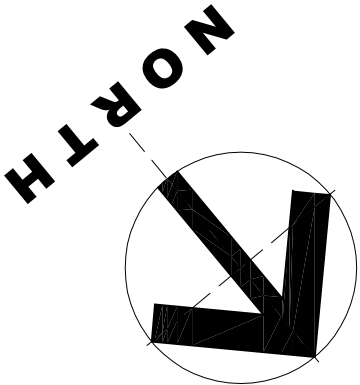


EXISTING GROUND FLOOR PLAN

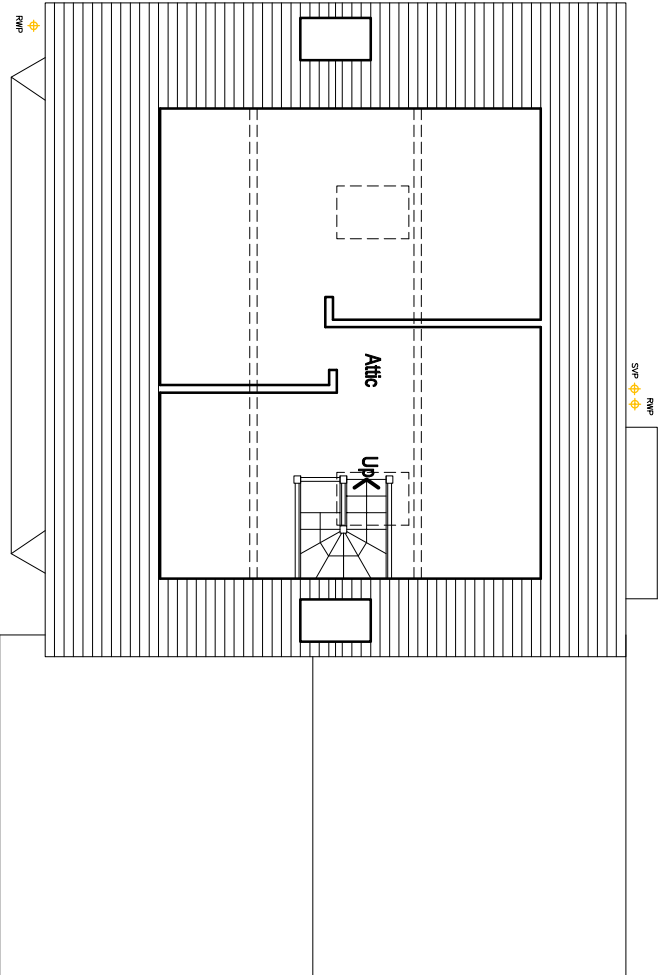

EXISTING SECOND FLOOR PLAN

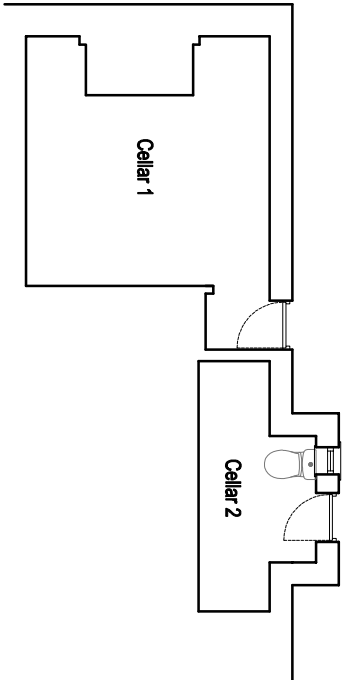

EXISTING CELLAR PLAN

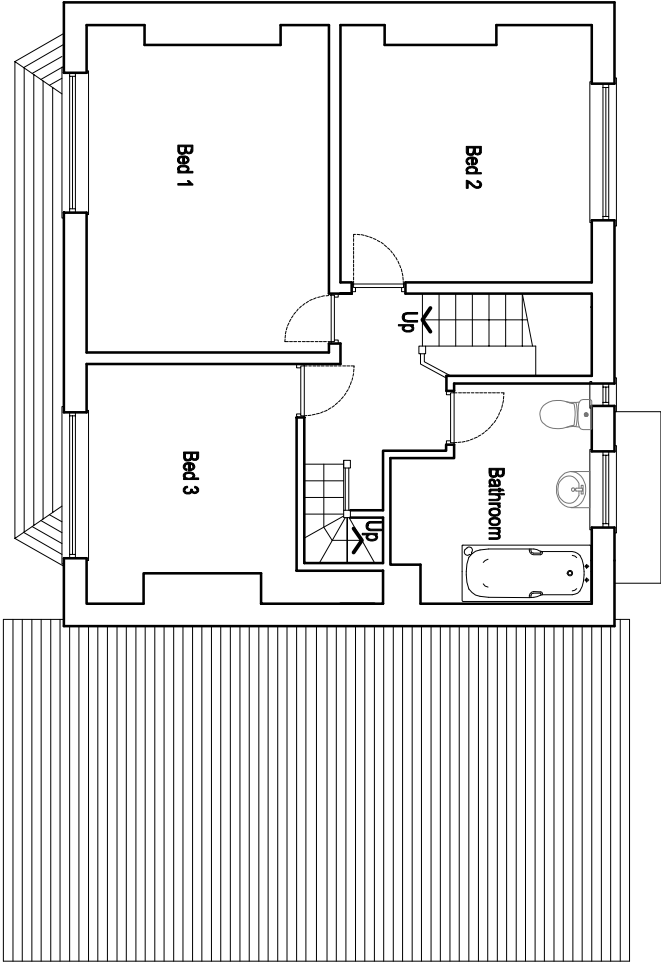

EXISTING FIRST FLOOR PLAN

qww+q architects The Annexe Lowerfold Farm Oswoldtwistle B854DA Tel: 01254 483648 Email: info@qww-architects.com Web: www.qww-architects.com Private Residential Housing Commercial Conservation Domestic Architects Registration Board			Client MR_C_RAMSEY		Scale 1:100	Sheet Size A3	Job Number 20-043 Drawing Name PL/03	Drawn By AW	Checked By AW
Project LONGSIGHT_HOUSE LONGSIGHT_RD COPSTER_GREEN			Drawing Title EXISTING_FLOOR_PLANS		Drawing Status PLANNING		Date NOV_2020		

©www.qwwarchitects Ltd 2020 | This Drawing is to be used in conjunction with all other project associated drawings and information. Drawn and for the client's use only. It is not to be used for any other purpose without the written consent of the architect. No drawing is copyright and the property of the client.