



- ## MATERIALS
1. NATURAL BLUE/GREY SLATE
 2. BRICKWORK
 3. SMOOTH SYNTHETIC RENDER
 4. UPVC OR ALUMINIUM WINDOWS/DOORS
 5. ALUMINIUM FLASHING
 6. GLASS BALUSTRADE

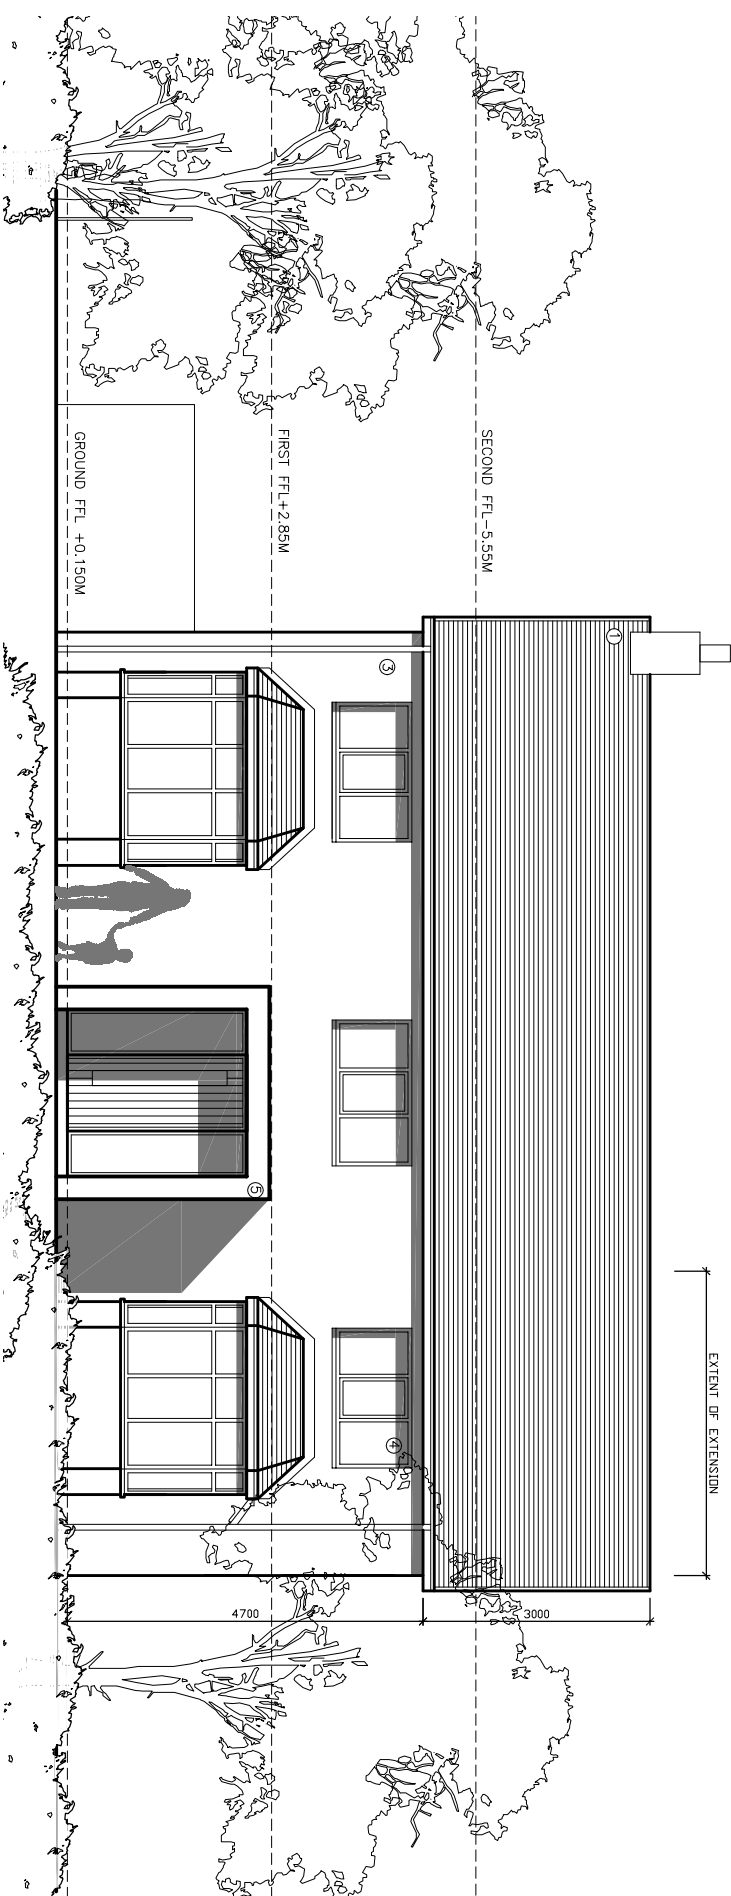

PROPOSED SOUTH EAST ELEVATION (1)

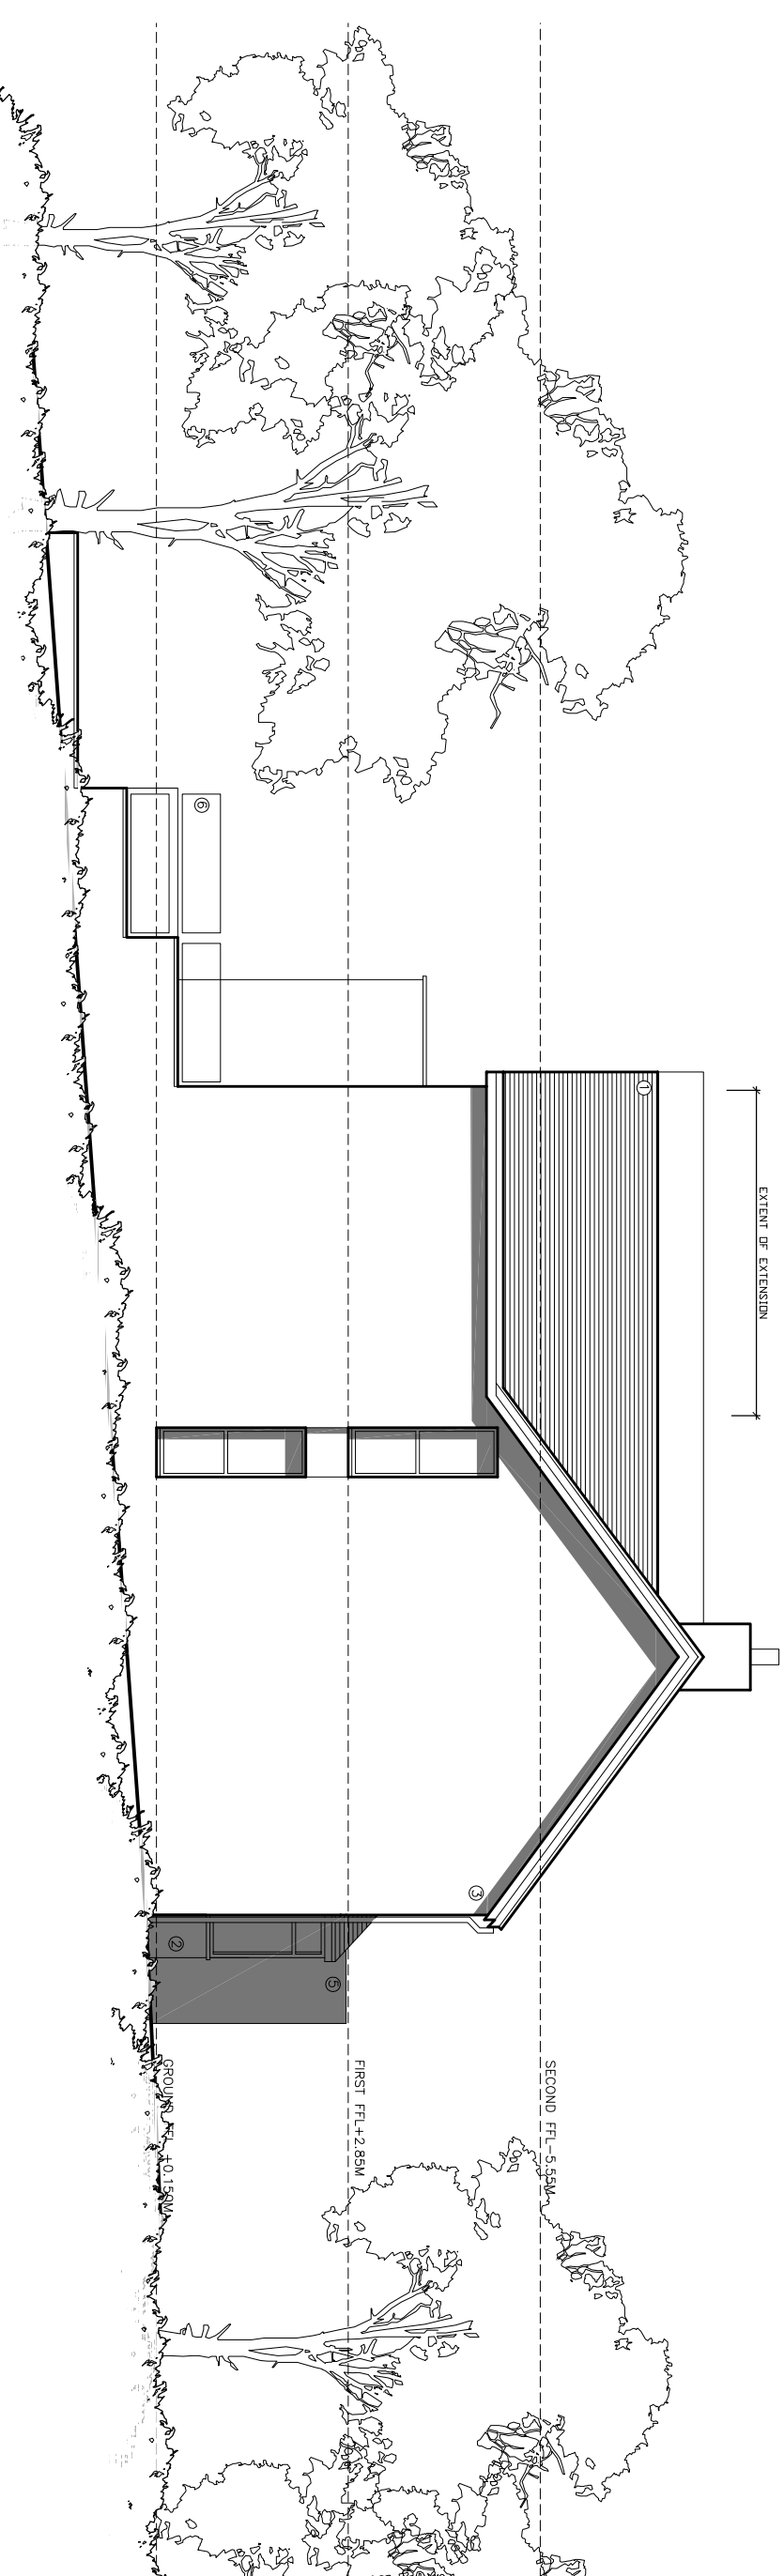

PROPOSED SOUTH WEST ELEVATION (2)

©2020 architect ltd 2020 | This Drawing is to be read in conjunction with all other project associated drawings and information. Do not scale from this drawing. Report all errors, omissions and discrepancies to drawing author prior to construction or manufacture. This drawing is copyright and is the property of ©2020 architect ltd

<div><div><div>QW+Q</div><div>architects</div></div><div><div>The Annex Lowerfold Farm Oswaldtwistle B85 6QA</div><div>Architects Registration Board</div></div></div> <div><div>Private Residential Housing Commercial Conservation Domestic</div><div>Tel: 01254 485348 Email: info@qw-architects.com Web: www.qw-architects.com</div></div>					
Client	Scale	Drawn Size	Id# Number	Drawn By	Created
MR_C_RAMSEY	1:100	A3	20-049	AW	AW
Project LONGSIGHT_HOUSE LONGSIGHT_RD COPSTER_GREEN	Drawing Title PROPOSED_ELEVATIONS	Drawing Status PLANNING	Drawing Number PL/08	Revision -	Final Issue NOV_2020