



EXTENT OF EXTENSION

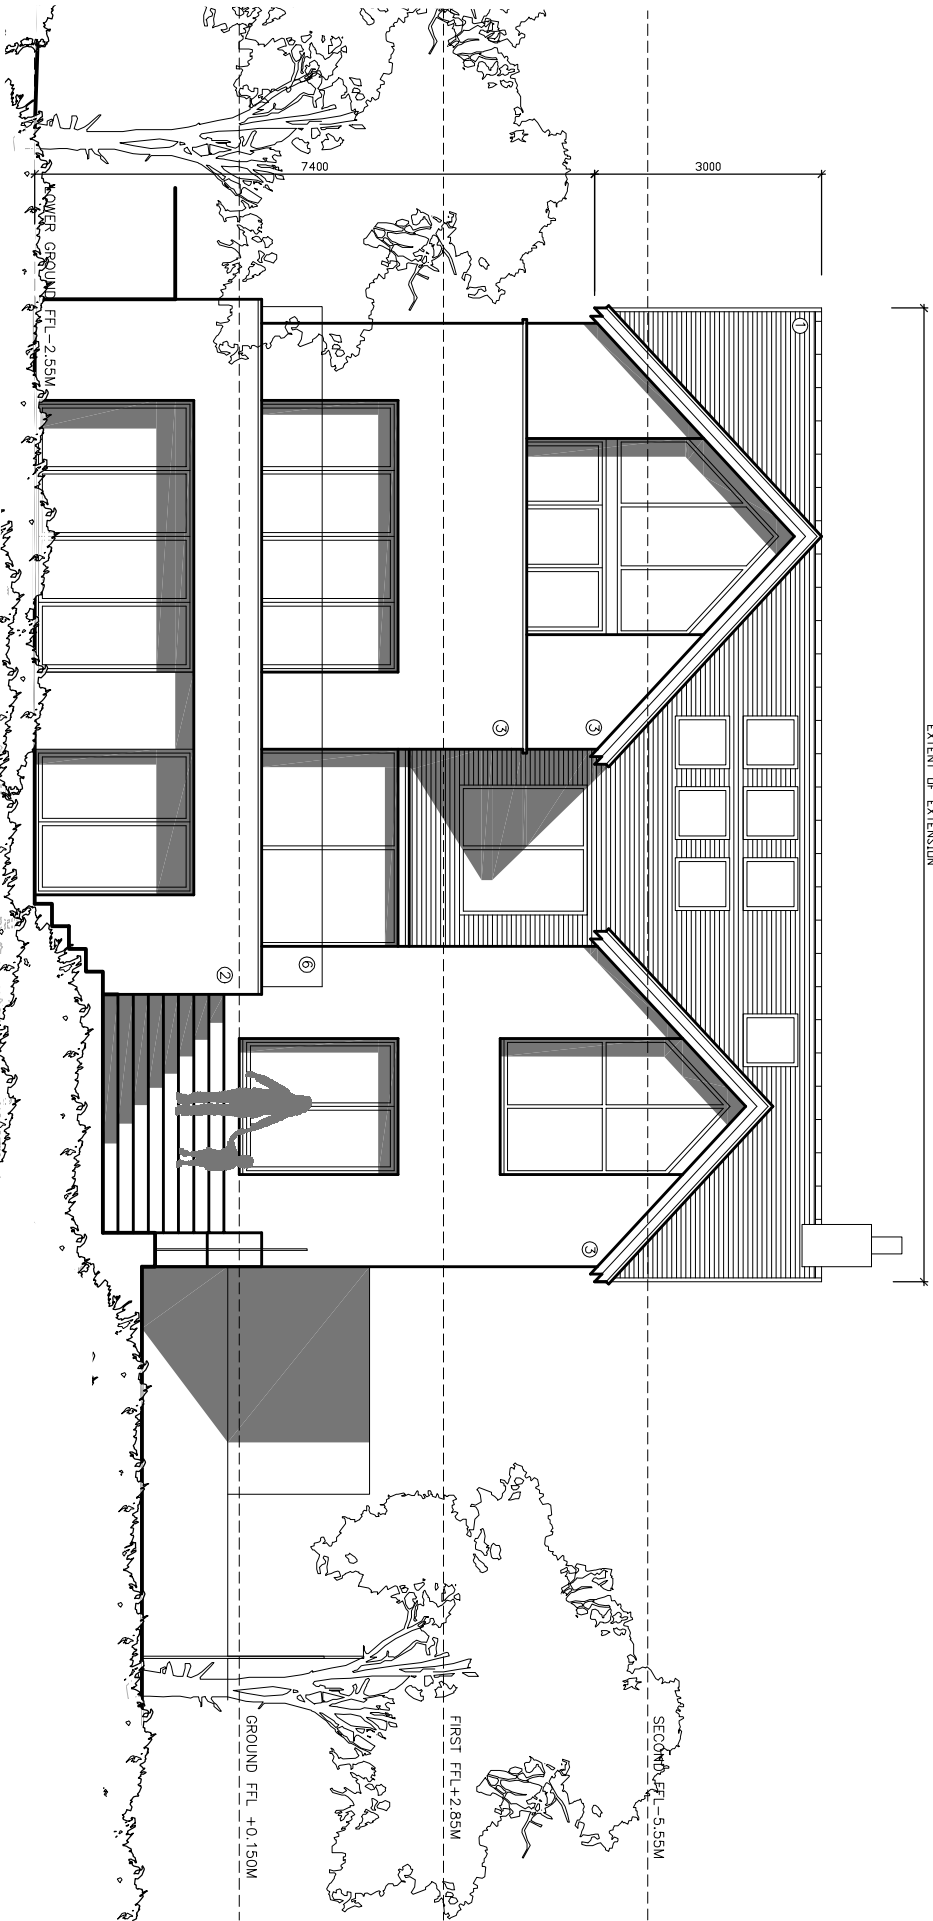

PROPOSED NORTH WEST ELEVATION (3)

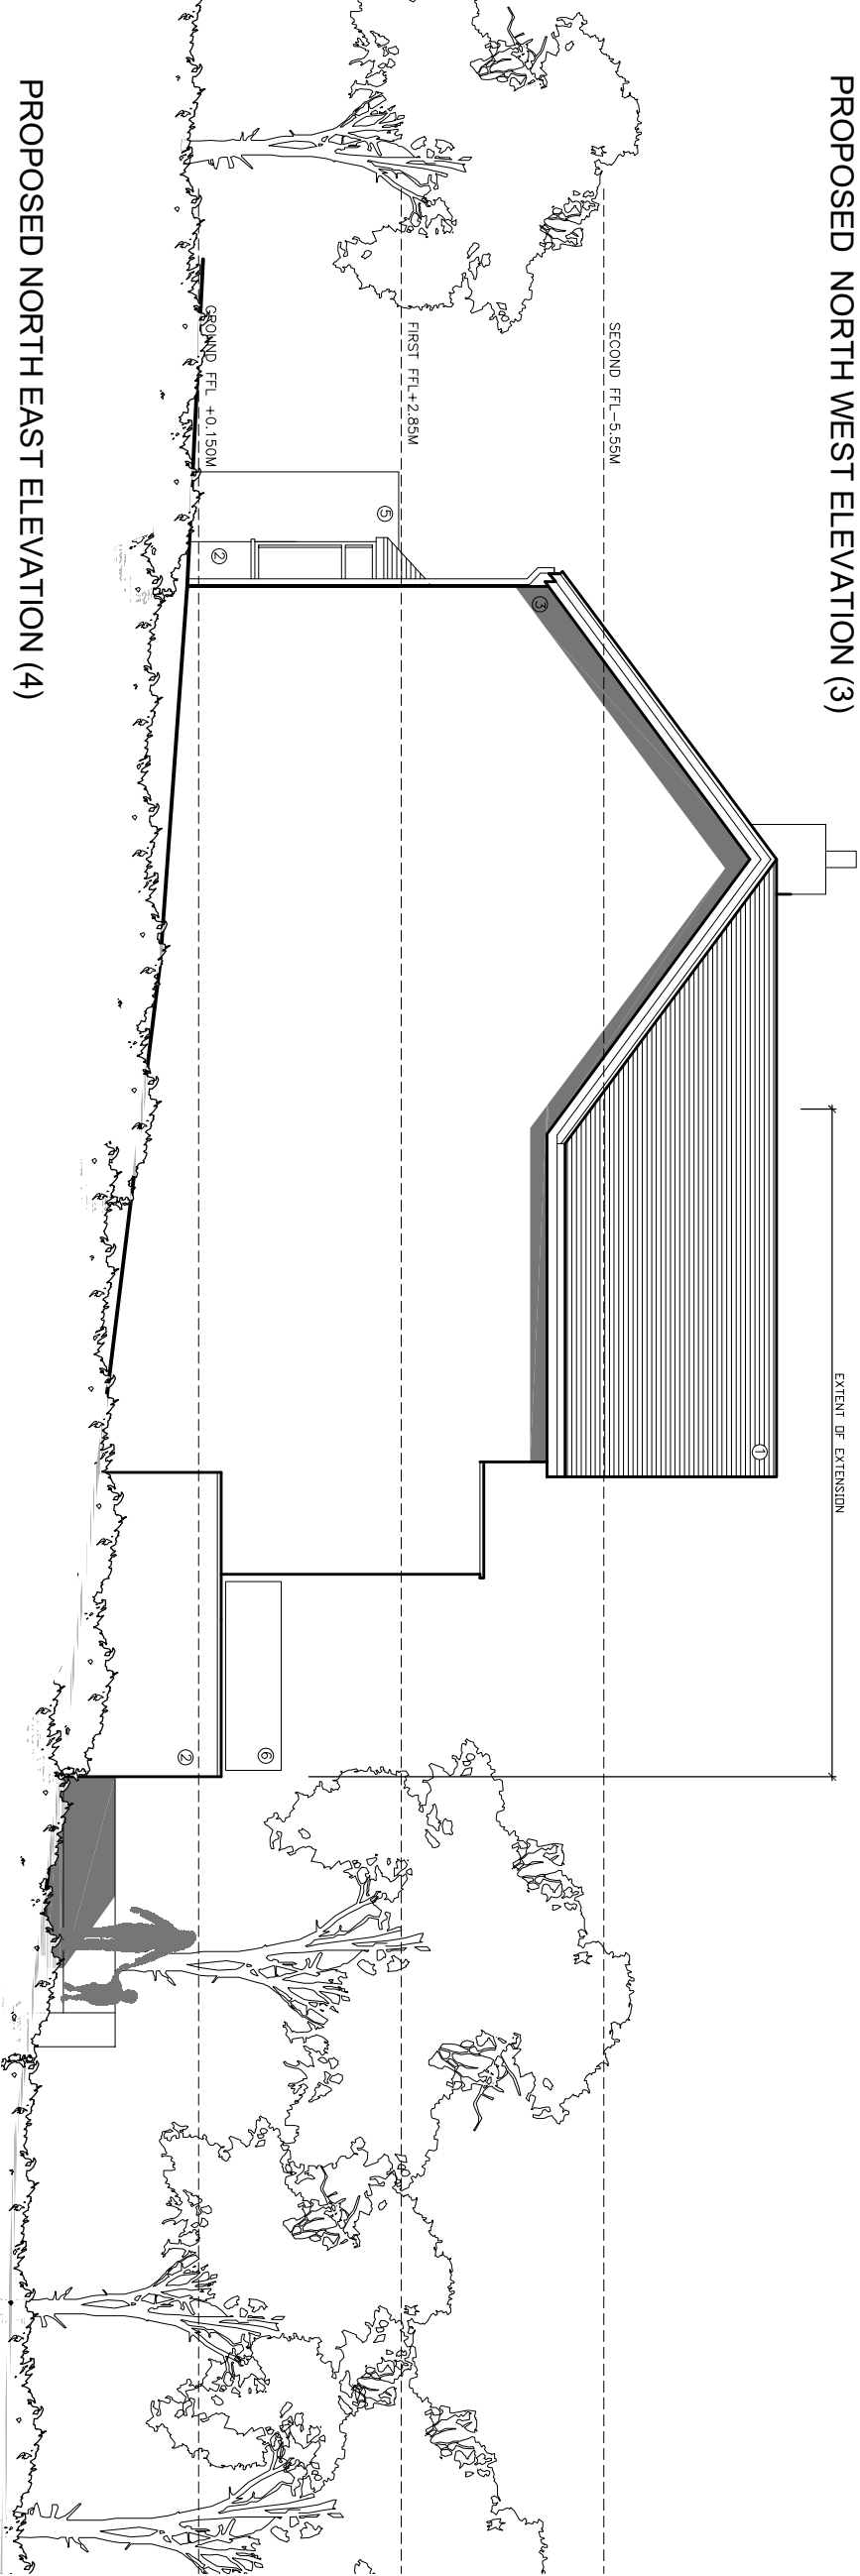

PROPOSED NORTH EAST ELEVATION (4)

- MATERIALS**
1. NATURAL BLUE/GREY SLATE
 2. BRICKWORK
 3. SMOOTH SYNTHETIC RENDER
 4. UPVC OR ALUMINIUM WINDOWS/DOORS
 5. ALUMINIUM FLASHING
 6. GLASS BALUSTRADE

© 2020 QW+Q architects Ltd 2020 | This Drawing is to be used in conjunction with all other project associated drawings and information. Do not scale from this drawing. All dimensions, notes, conditions and dependencies in drawing shall prevail over text. This drawing is copyright and the property of QW+Q architects, Ltd

QW+Qarchitects Private Residential Housing Commercial Conservation Domestic Tel: 01254 483648 Email: info@qw-architects.com Web: www.qw-architects.com The Annexe Lowerfold Farm Oswoldtwistle B834QA Architects Registration Board		Client MR_C_RAMSEY	Scale 1:100	Sheet Size A3	Drawing Title PROPOSED_ELEVATIONS	Drawing Status PLANNING	Job Number 20-049	Drawn By AW	Checked AW
Project LONGSIGHT_HOUSE LONGSIGHT_RD COPSTER_GREEN							Drawing Number PL/09	Revision -	Final Issue NOV_2020