




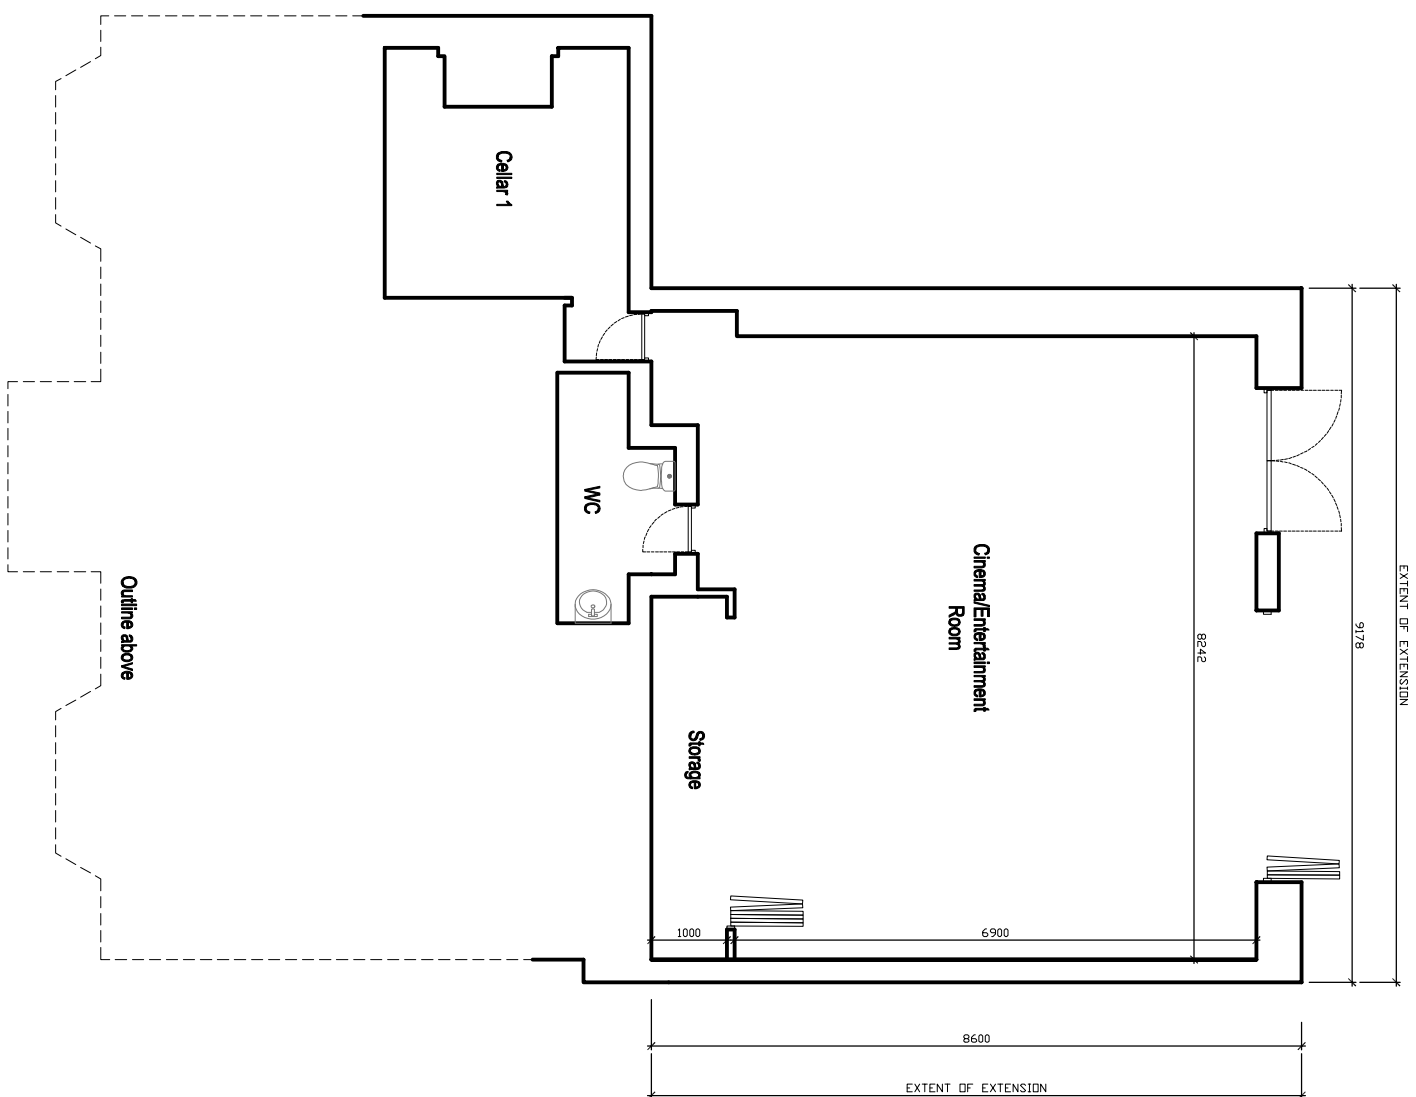

PROPOSED LOWER GROUND FLOOR PLAN

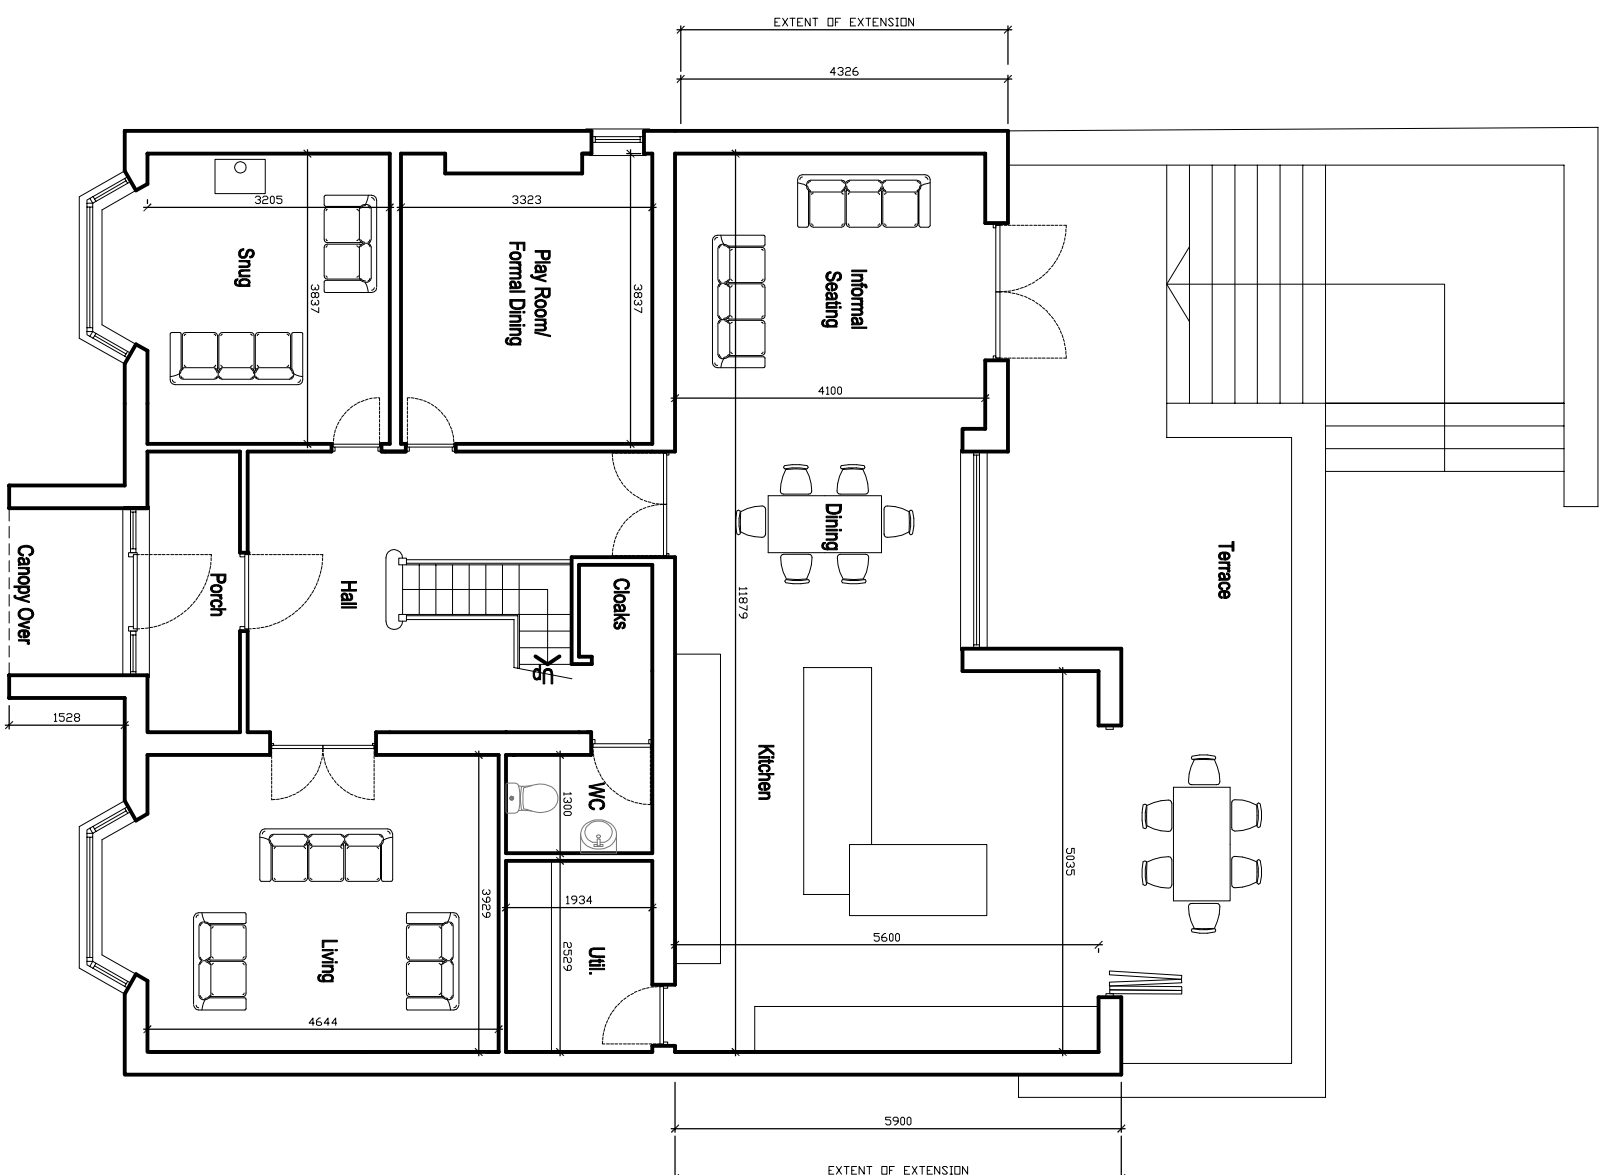

PROPOSED GROUND FLOOR PLAN

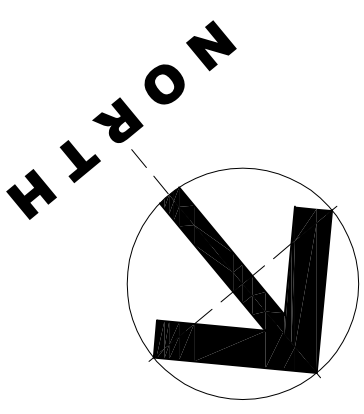

©2020 architects ltd 2020 | This Drawing is to be read in conjunction with all other project associated drawings and information. Do not scale from this drawing. Report all errors, omissions and discrepancies to drawing author prior to construction or manufacture. This drawing is copyright and is the property of 2020 architects ltd

 architects Private Residential Housing Commercial Conservation Domestic Tel: 01234 483848 Email: info@qw-architects.com Web: www.qw-architects.com	 Architects Registration Board	Client	MR_C_RAMSEY	Scale	1:100	Sheet Size	A3	Job Number	20-049	Drawn By	AW	Checked	AW
		Project	LONGSIGHT_HOUSE LONGSIGHT_RD COPSTER_GREEN	Drawing Title	PROPOSED_FLOOR_PLANS	Drawing Status	PLANNING	Drawing Number	PL/06	Revision	-	First Issue	NOV_2020