


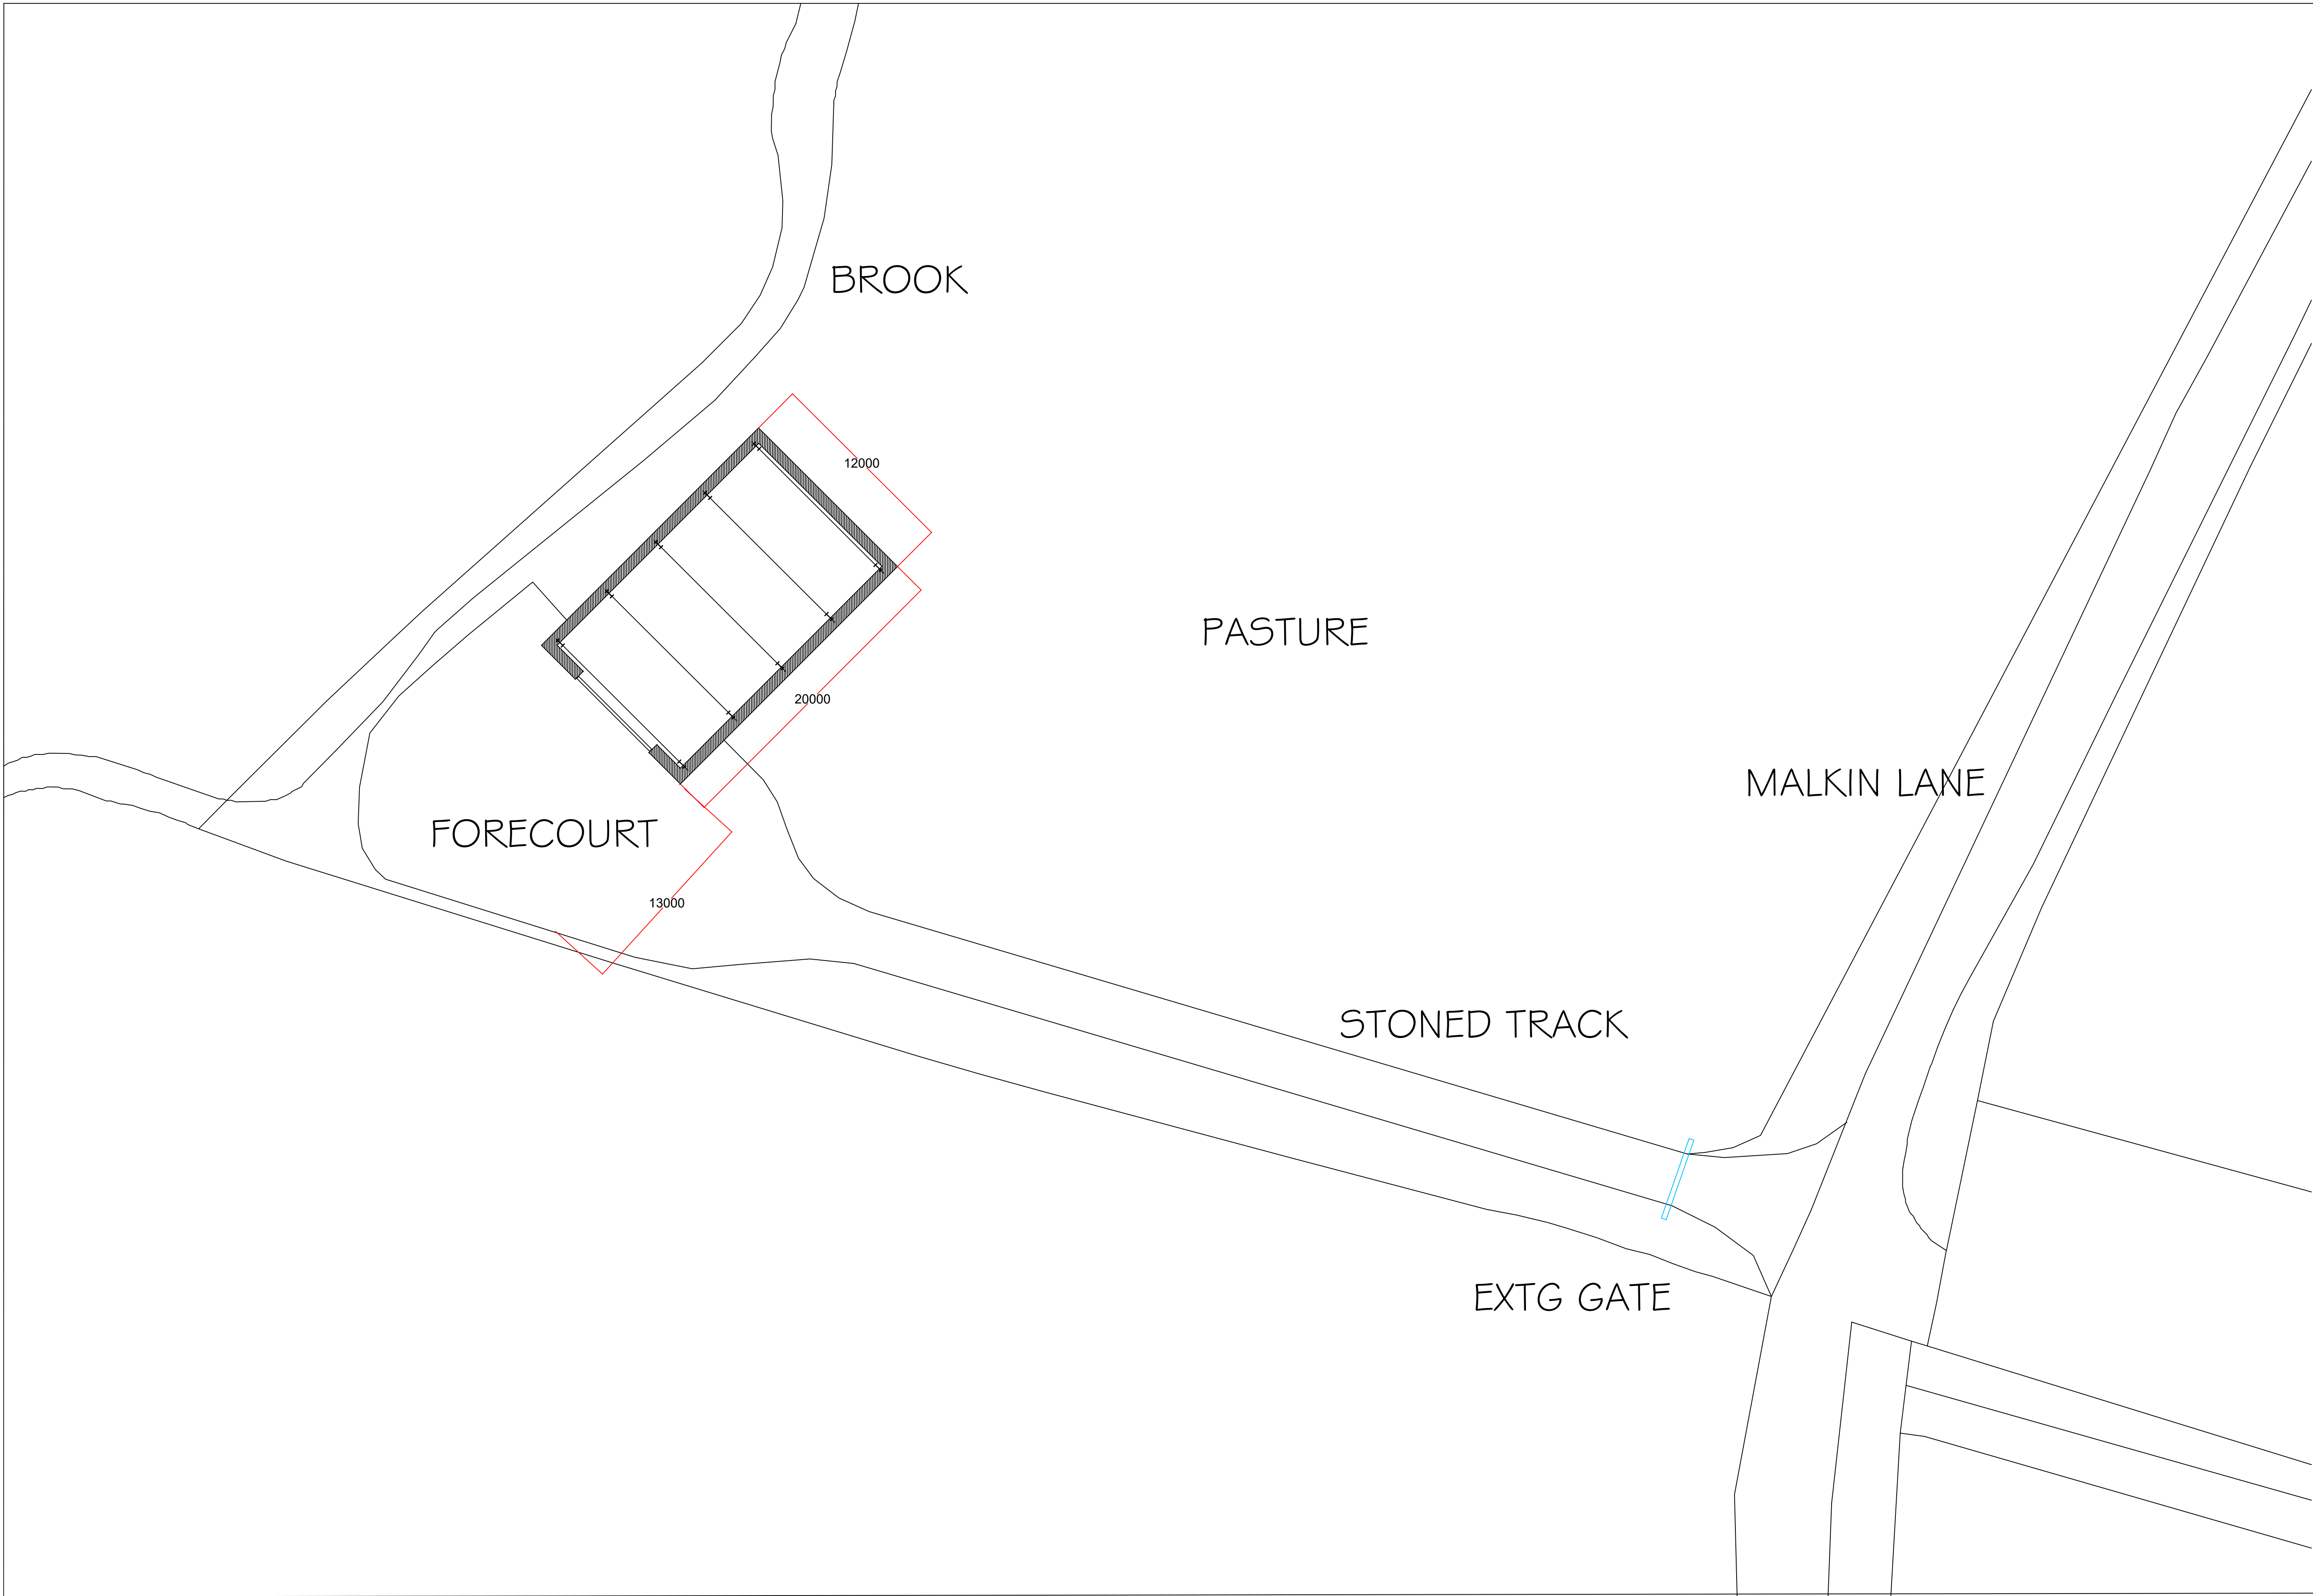

Notes.		
notes.		
Project .		
PROPOSED AGRICULTURAL STORE		
Client.		
KEITH CLEMENT		
drawing title:		
PROPOSED SITE PLAN		
status.		
scale.		
1:100 AT A1		
Drawn by:		checked: PH
Date.		
26/11/20		
project no.	dig no.	rev.
PHA/550	200	—