
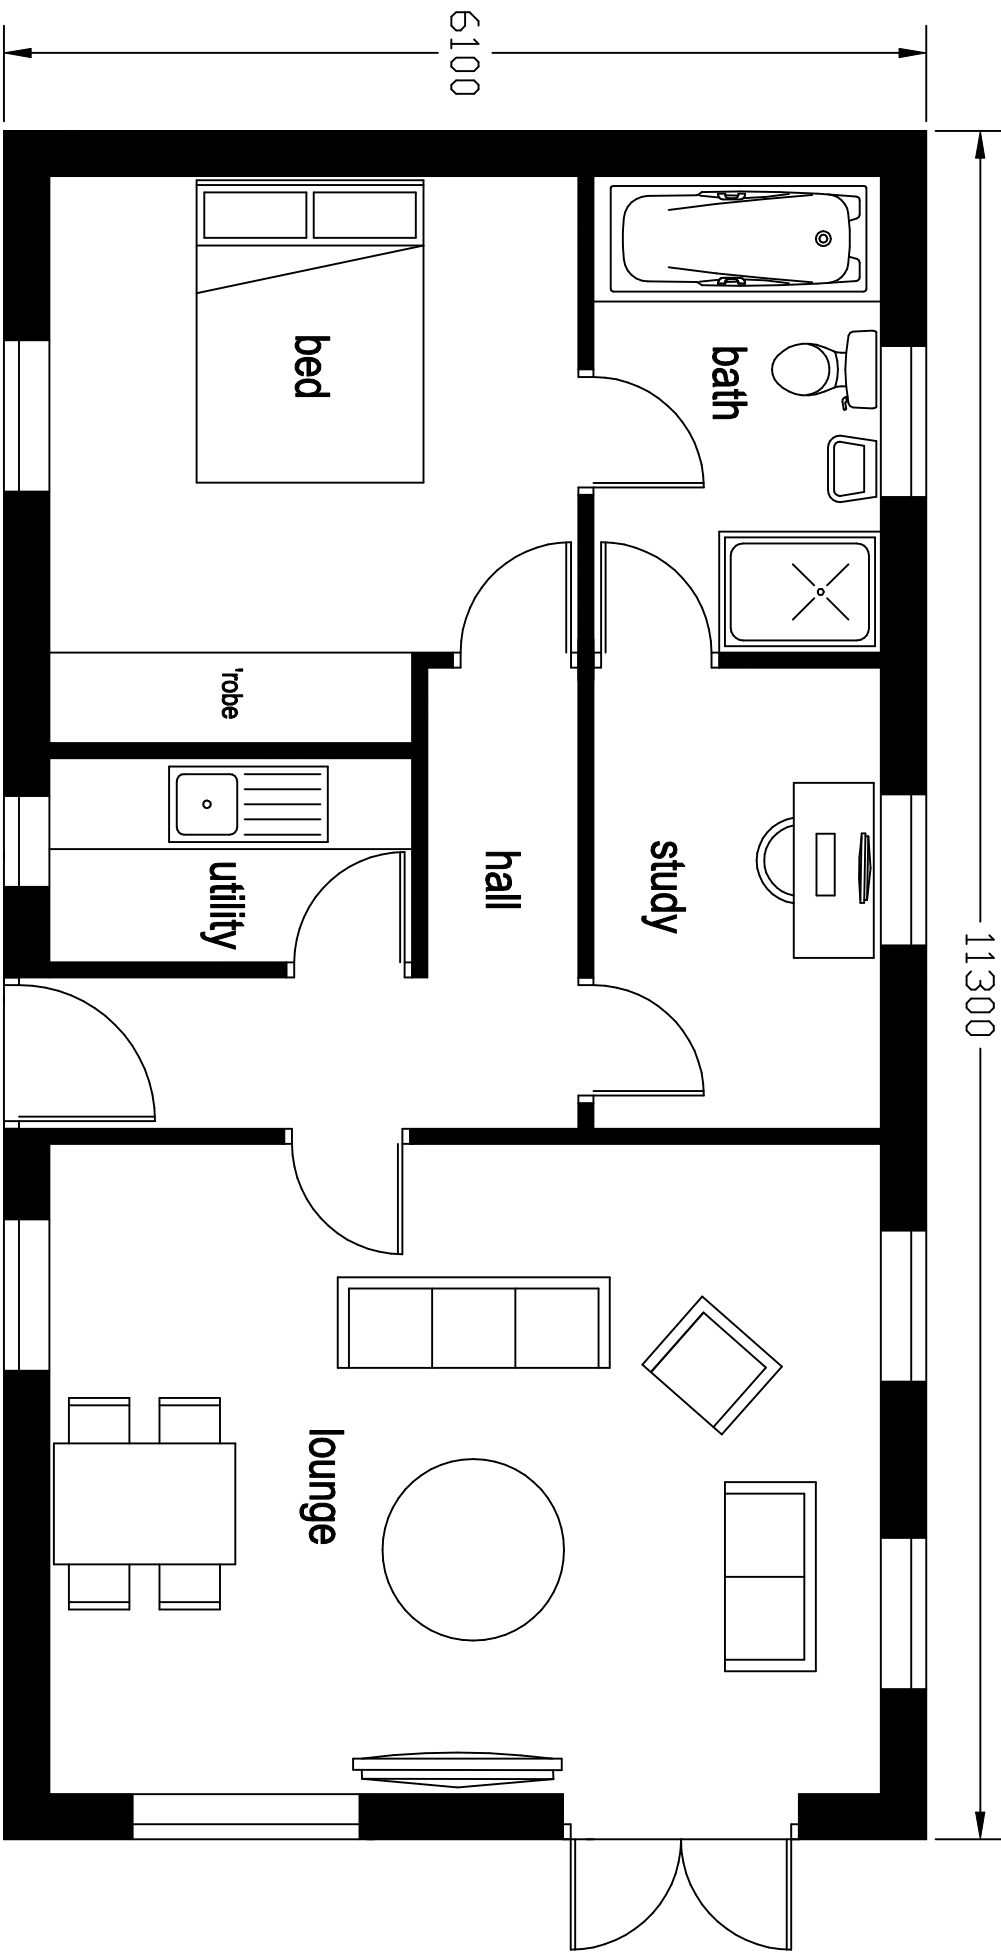
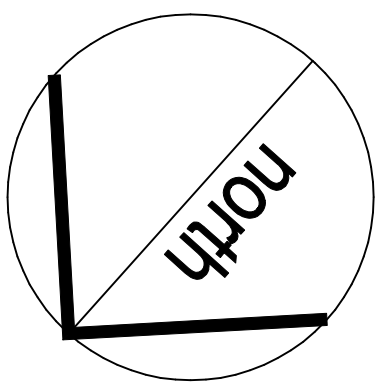


proposed elevations (scale 1:50)

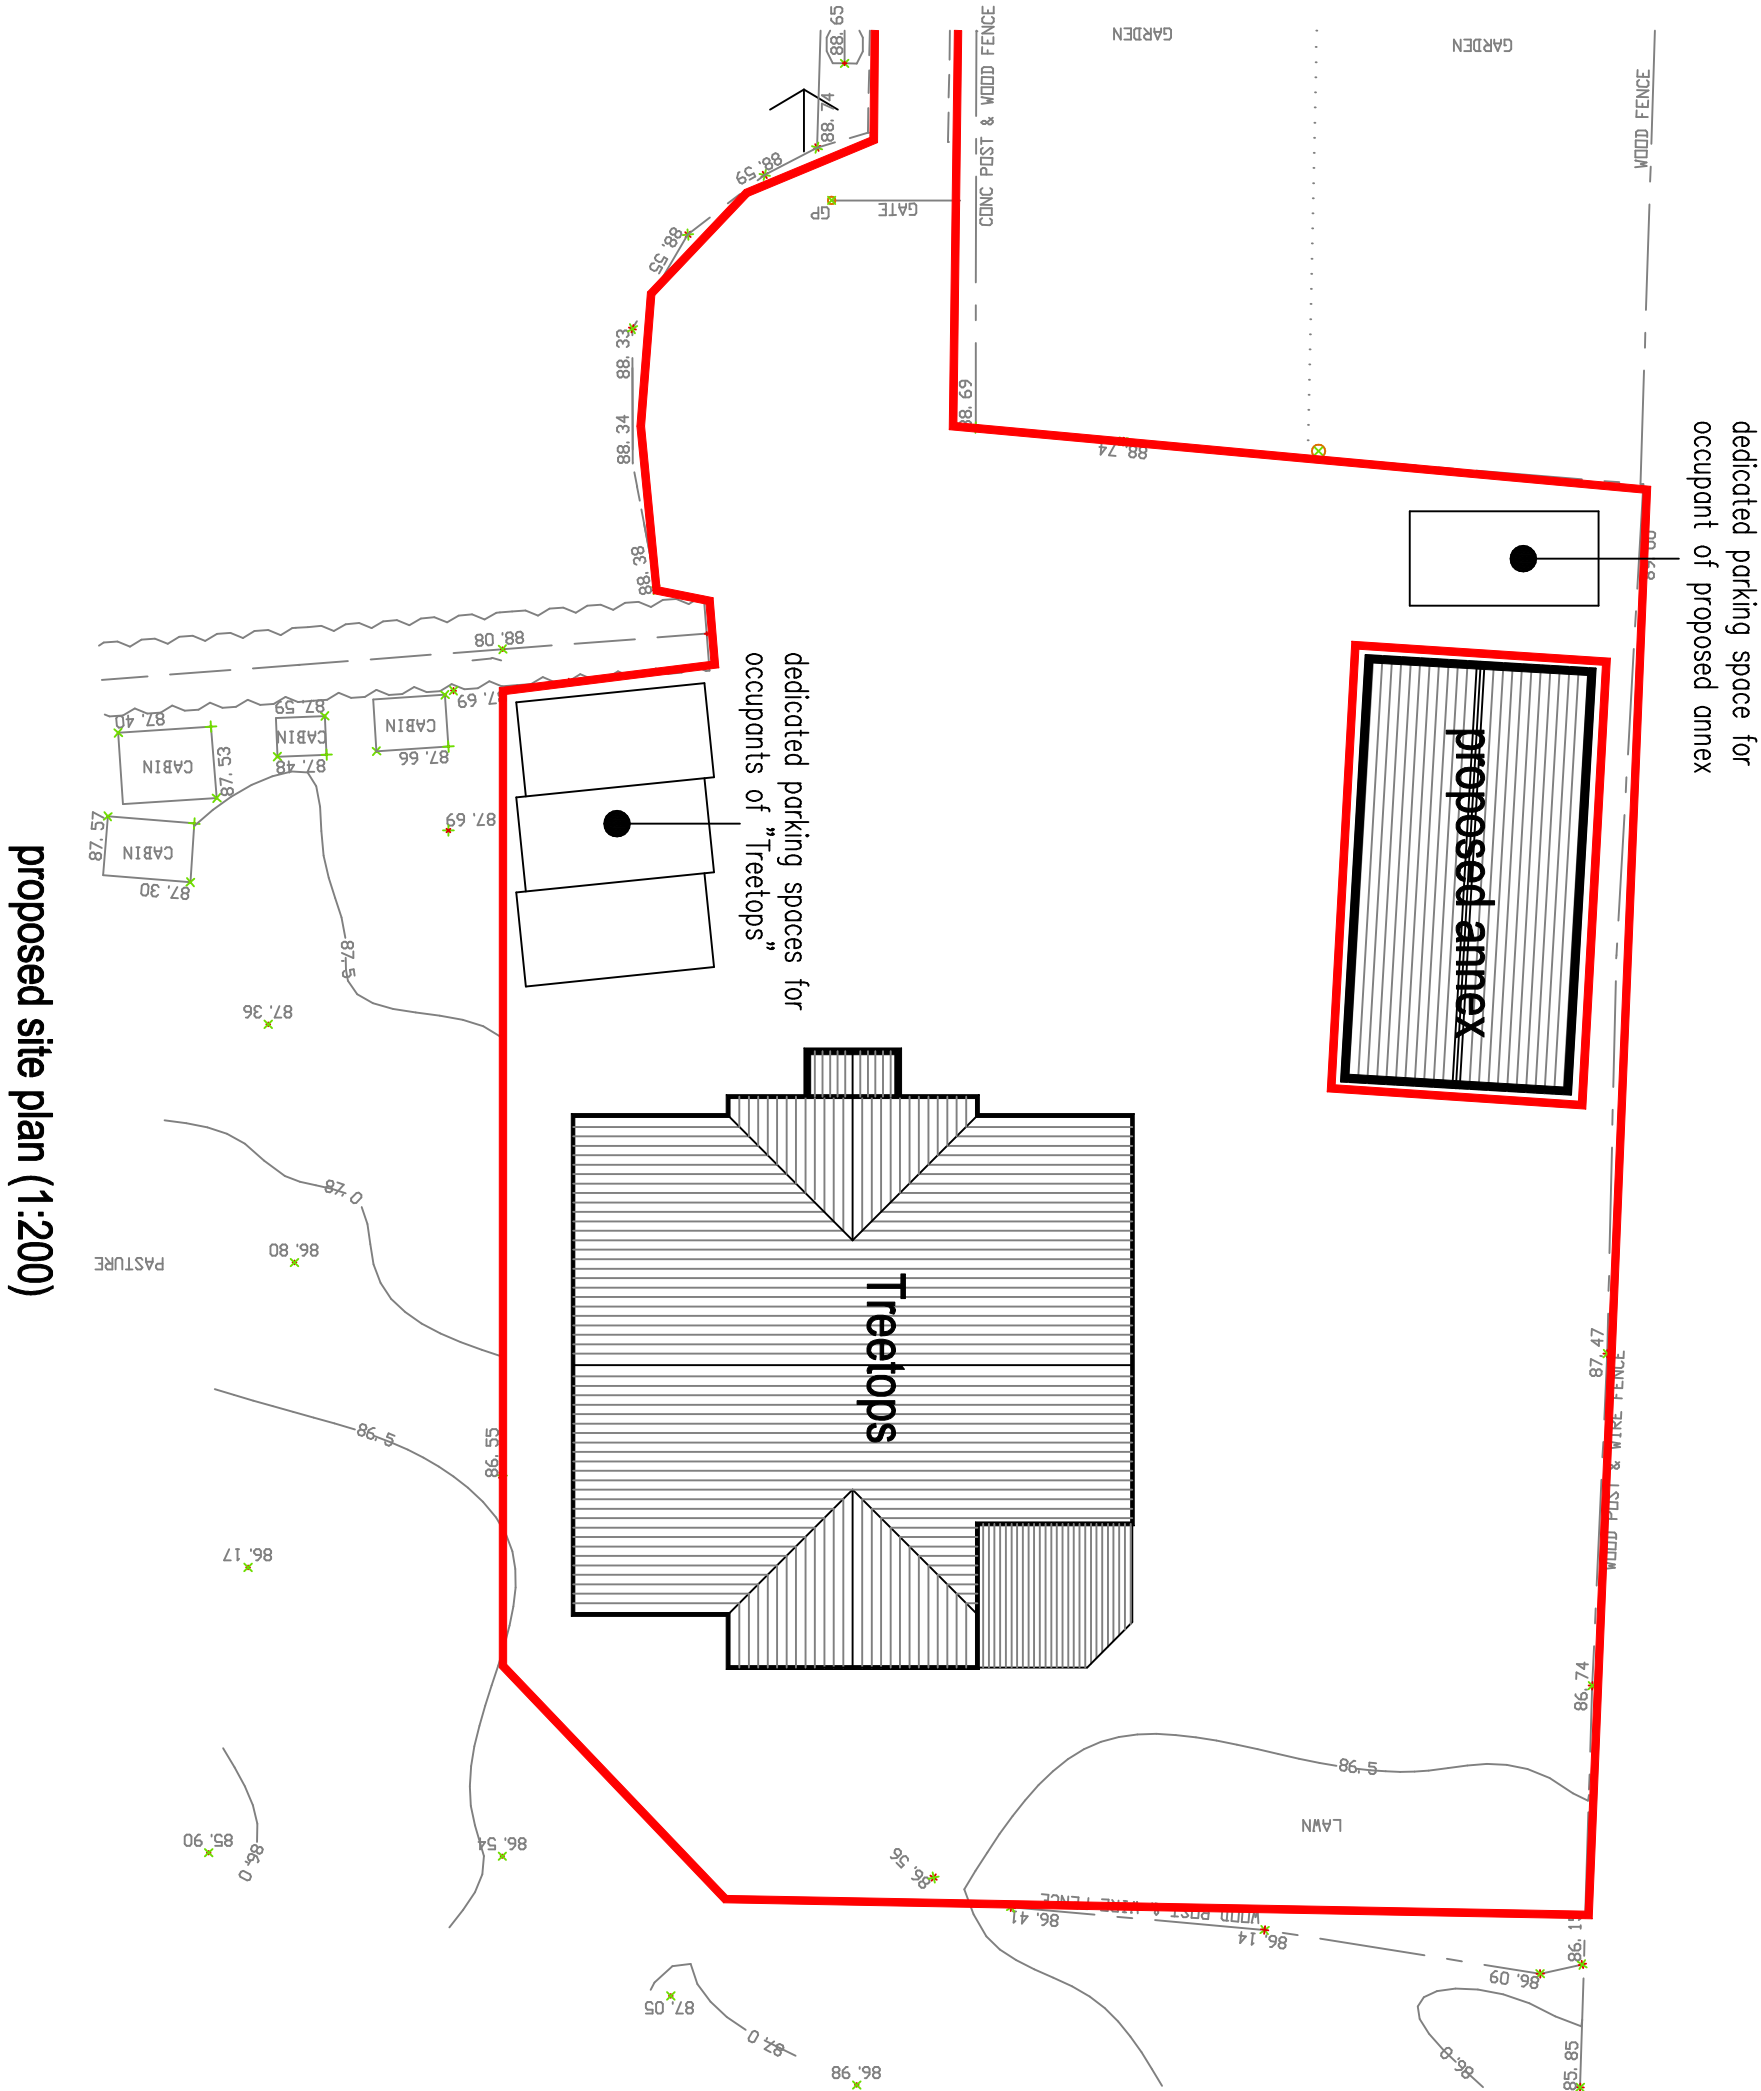

proposed floor plan (scale 1:50)

proposed annex at
Treetops
Longsight Road
Clayton-le-Dale

plan scale 1:50 1:200 @ A1
0m 10m
linear scale 1:50 @ A1