





Proposed Front (North) Elevation

concrete roof tiles to match existing

white upvc fascias soffits, black upvc rain water goods to match existing

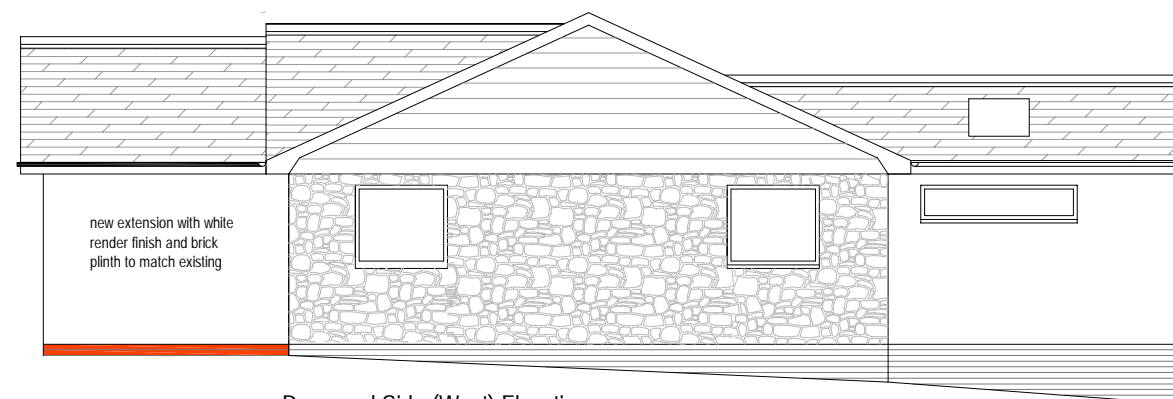


Proposed Side (West) Elevation

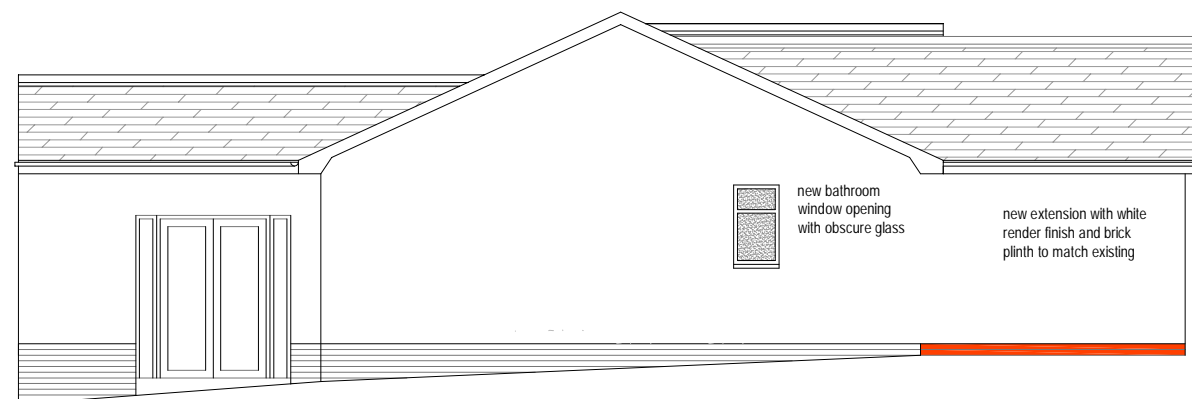


Proposed Side (East) Elevation

concrete roof tiles to match existing

white upvc fascias soffits, black upvc rain water goods to match existing

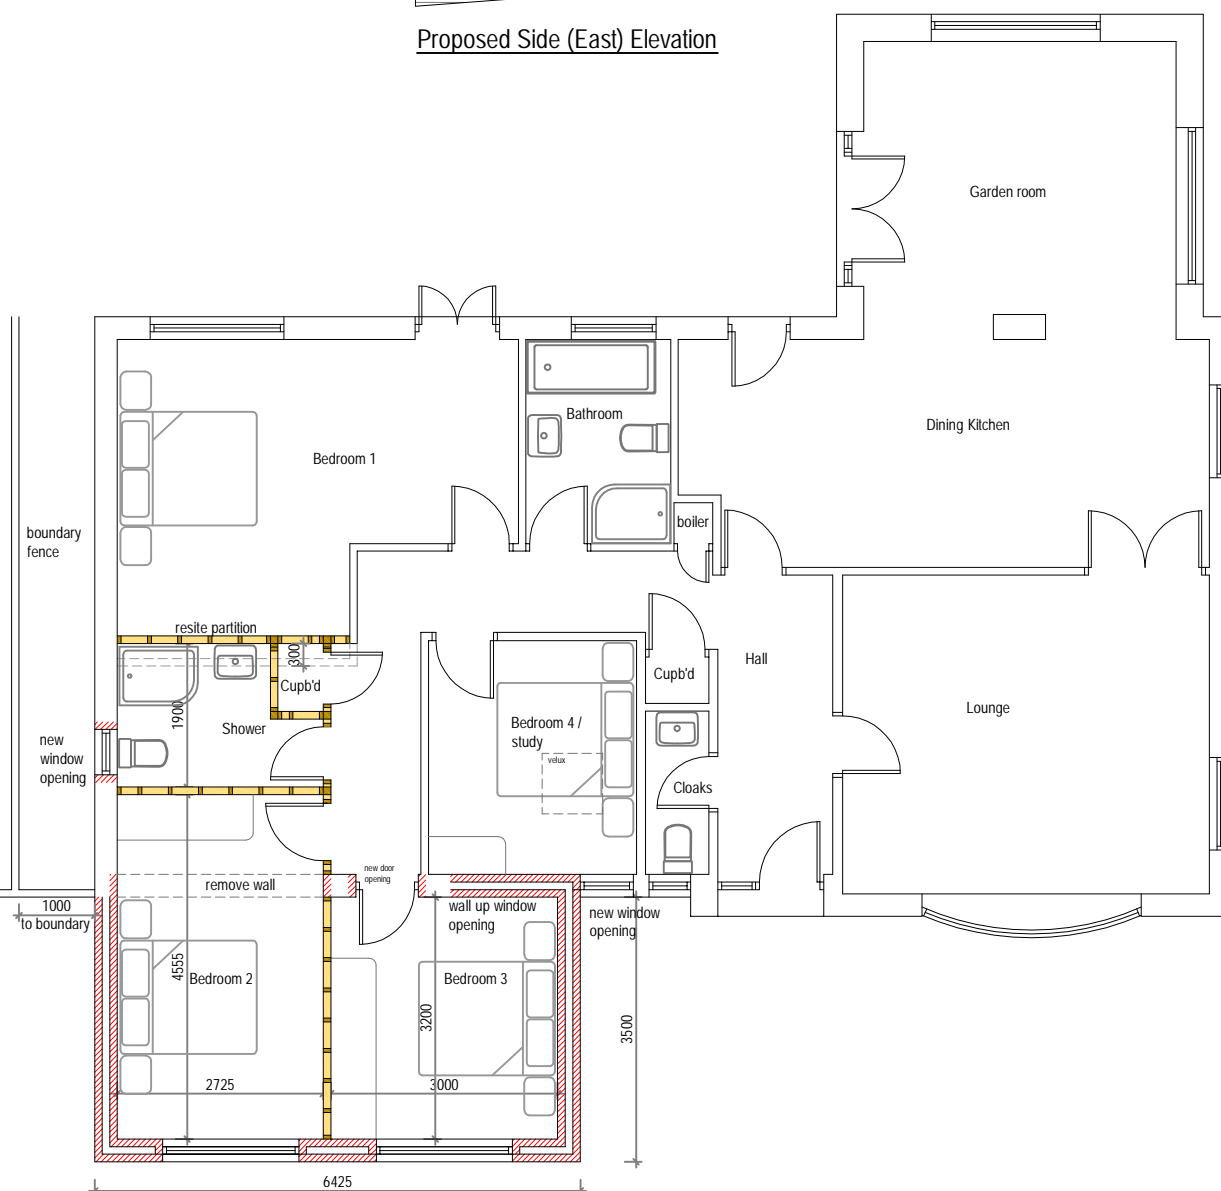

Proposed Plan

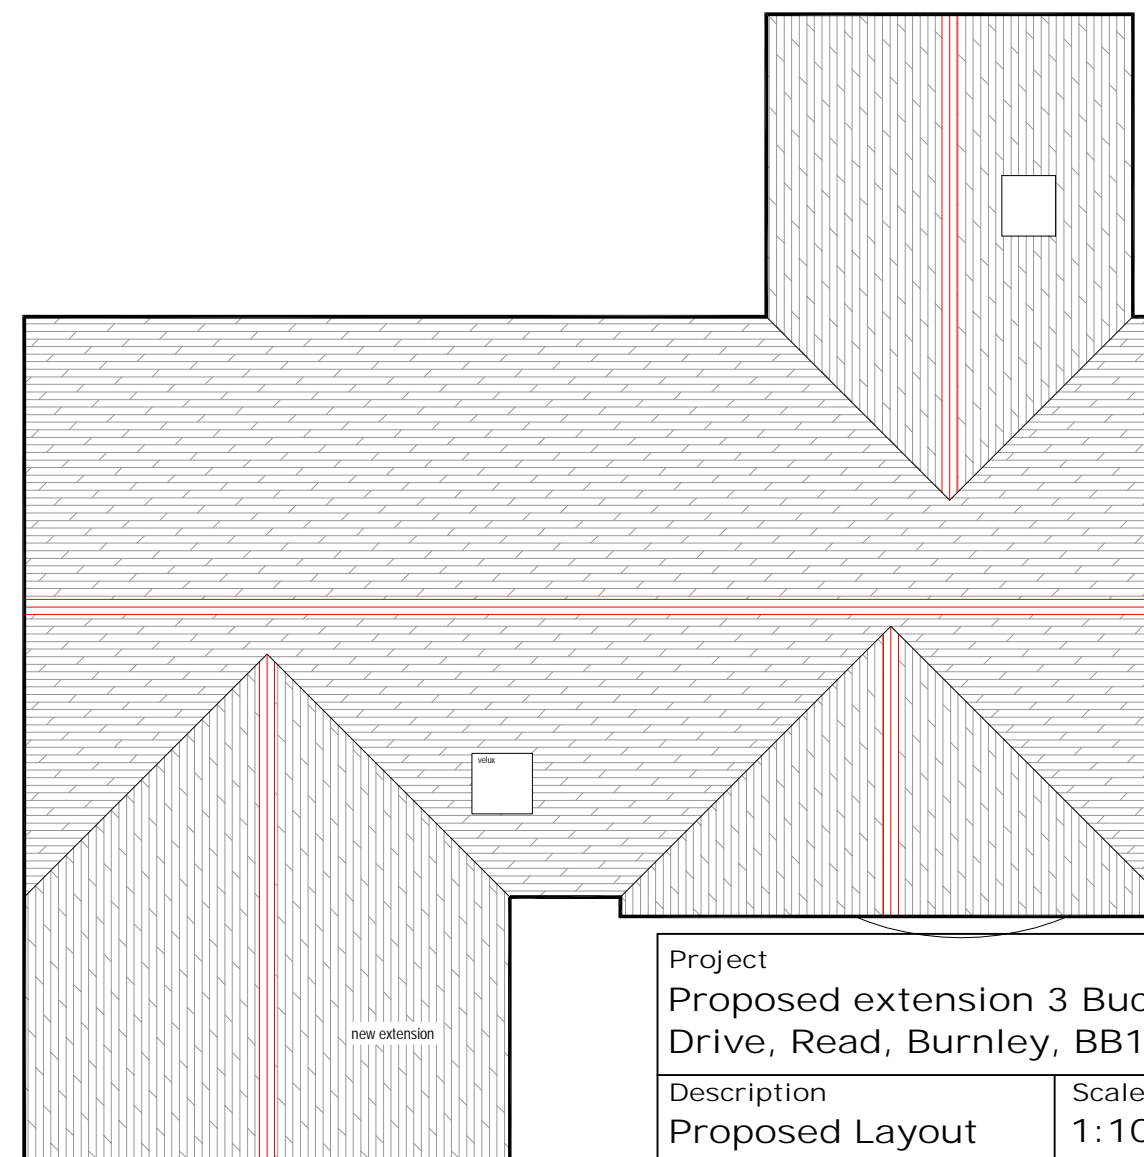

Proposed Roof Plan

Project Proposed extension 3 Buckingham Drive, Read, Burnley, BB12 7QE	
Description Proposed Layout	Scale 1:100 @ A3
Client Mr. & Mrs. Crabtree	Drawn CW
Date November 2020	Drawing Number 543/02