





NORTH ELEVATION



SOUTH ELEVATION

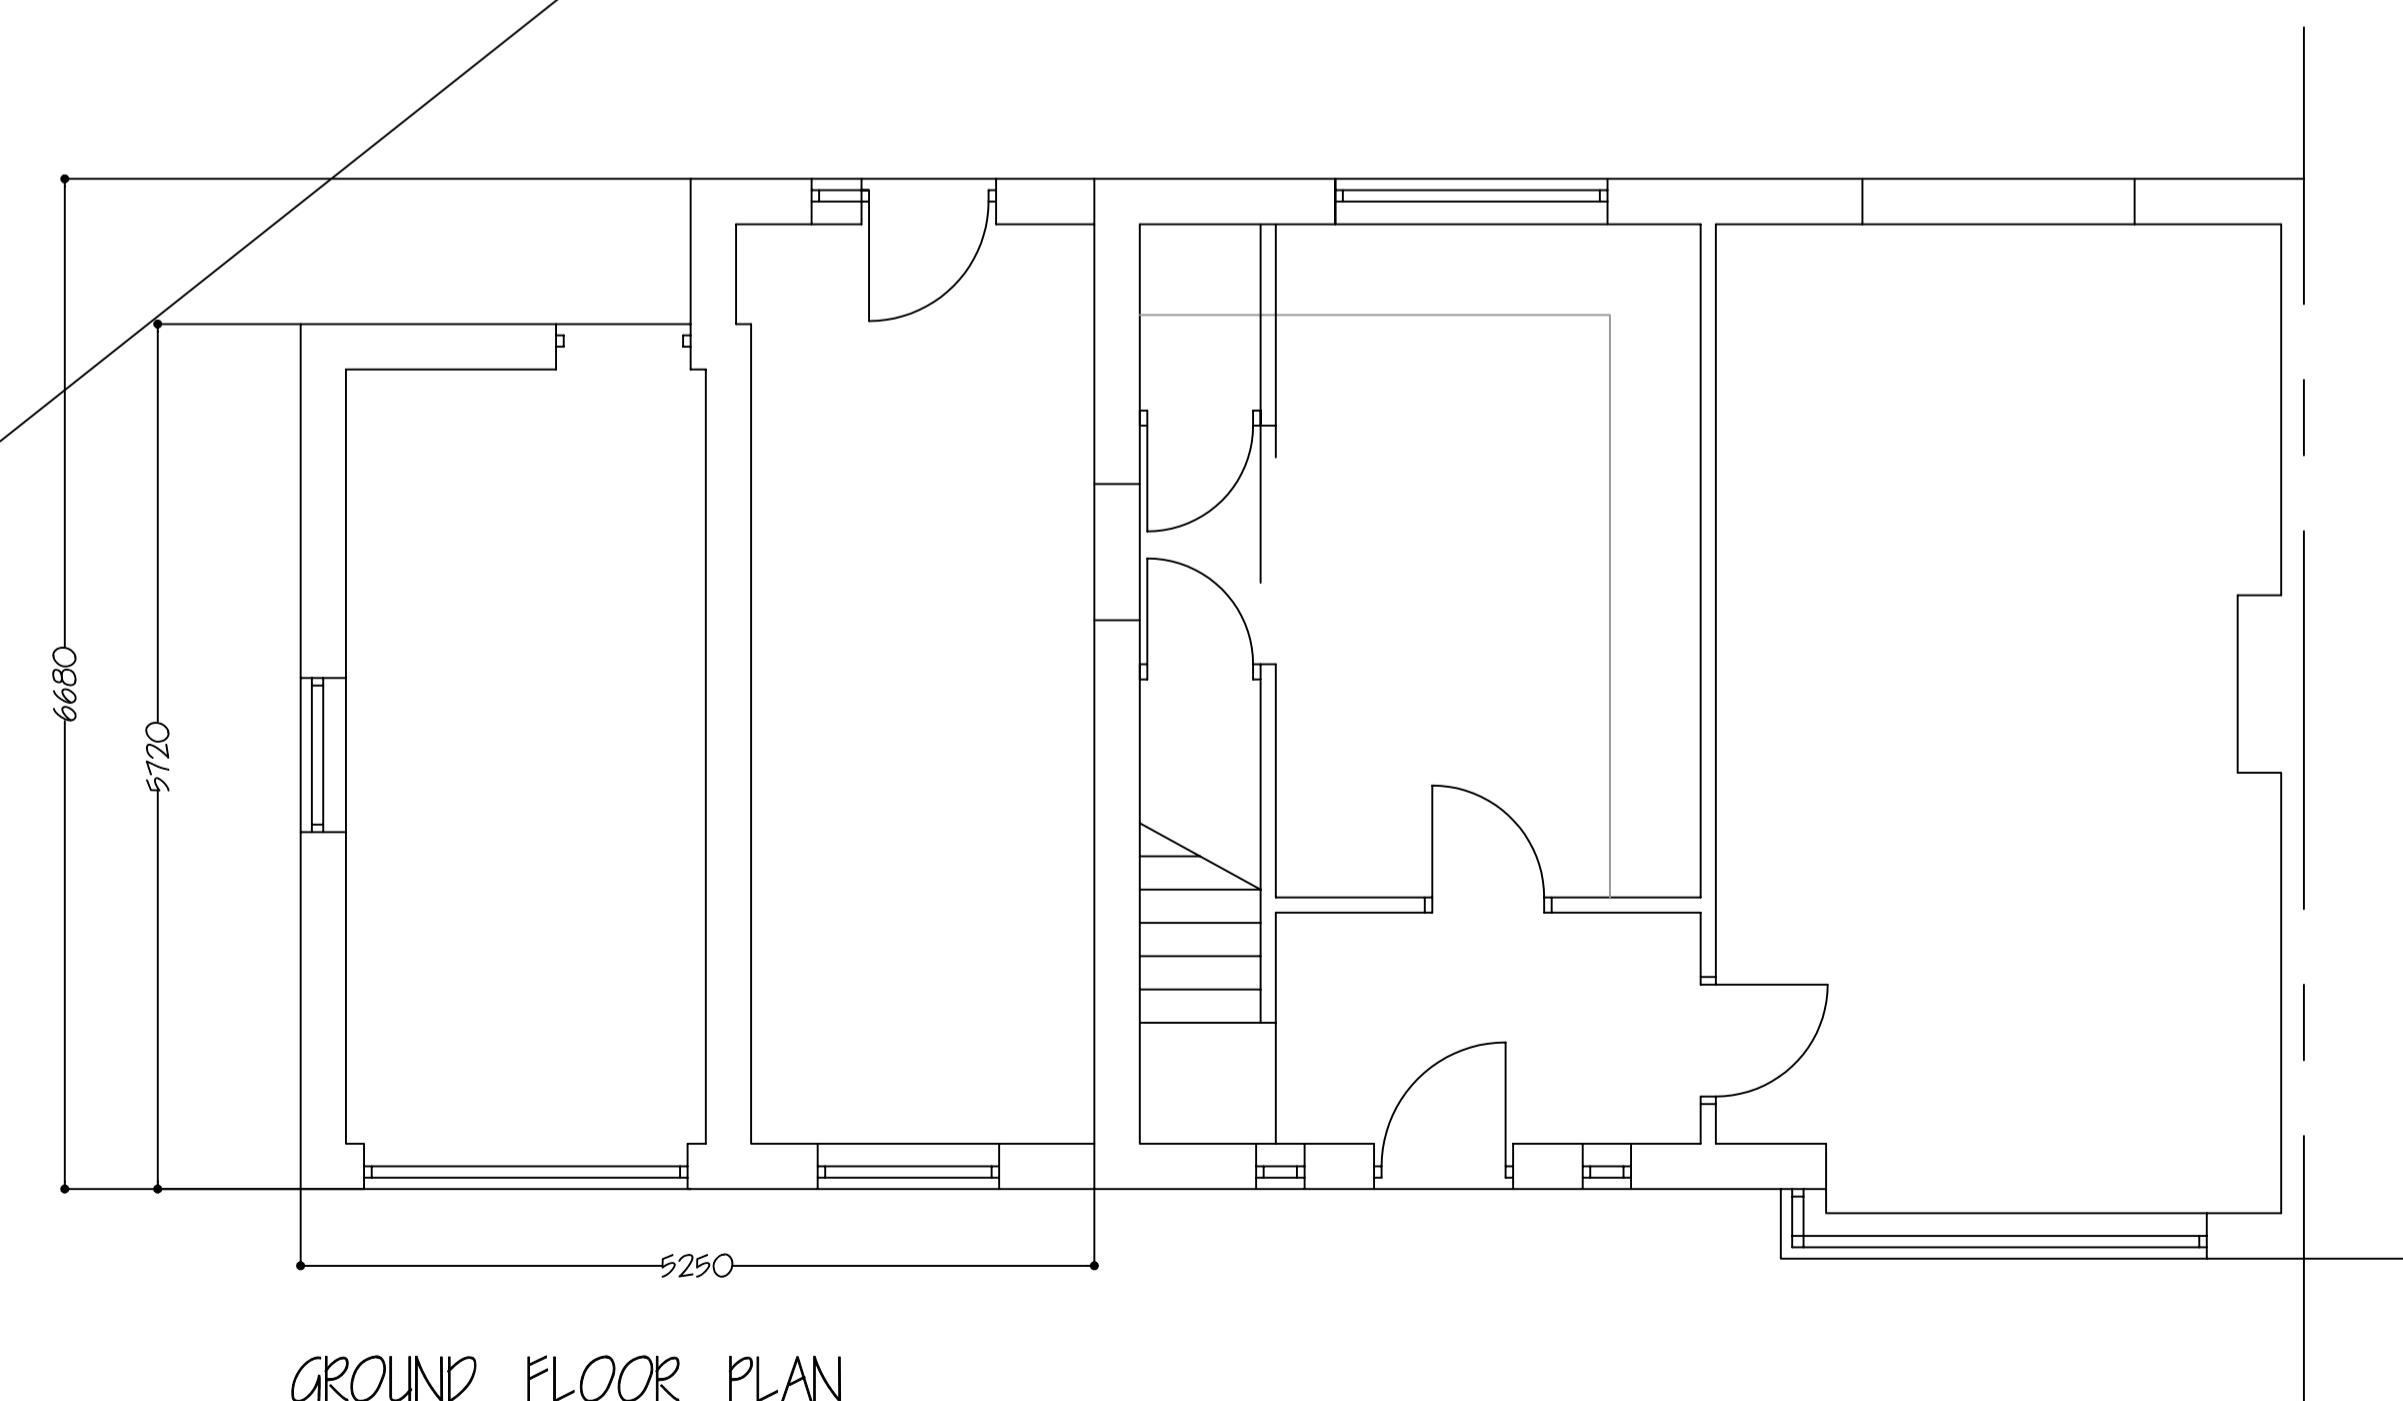

GROUND FLOOR PLAN

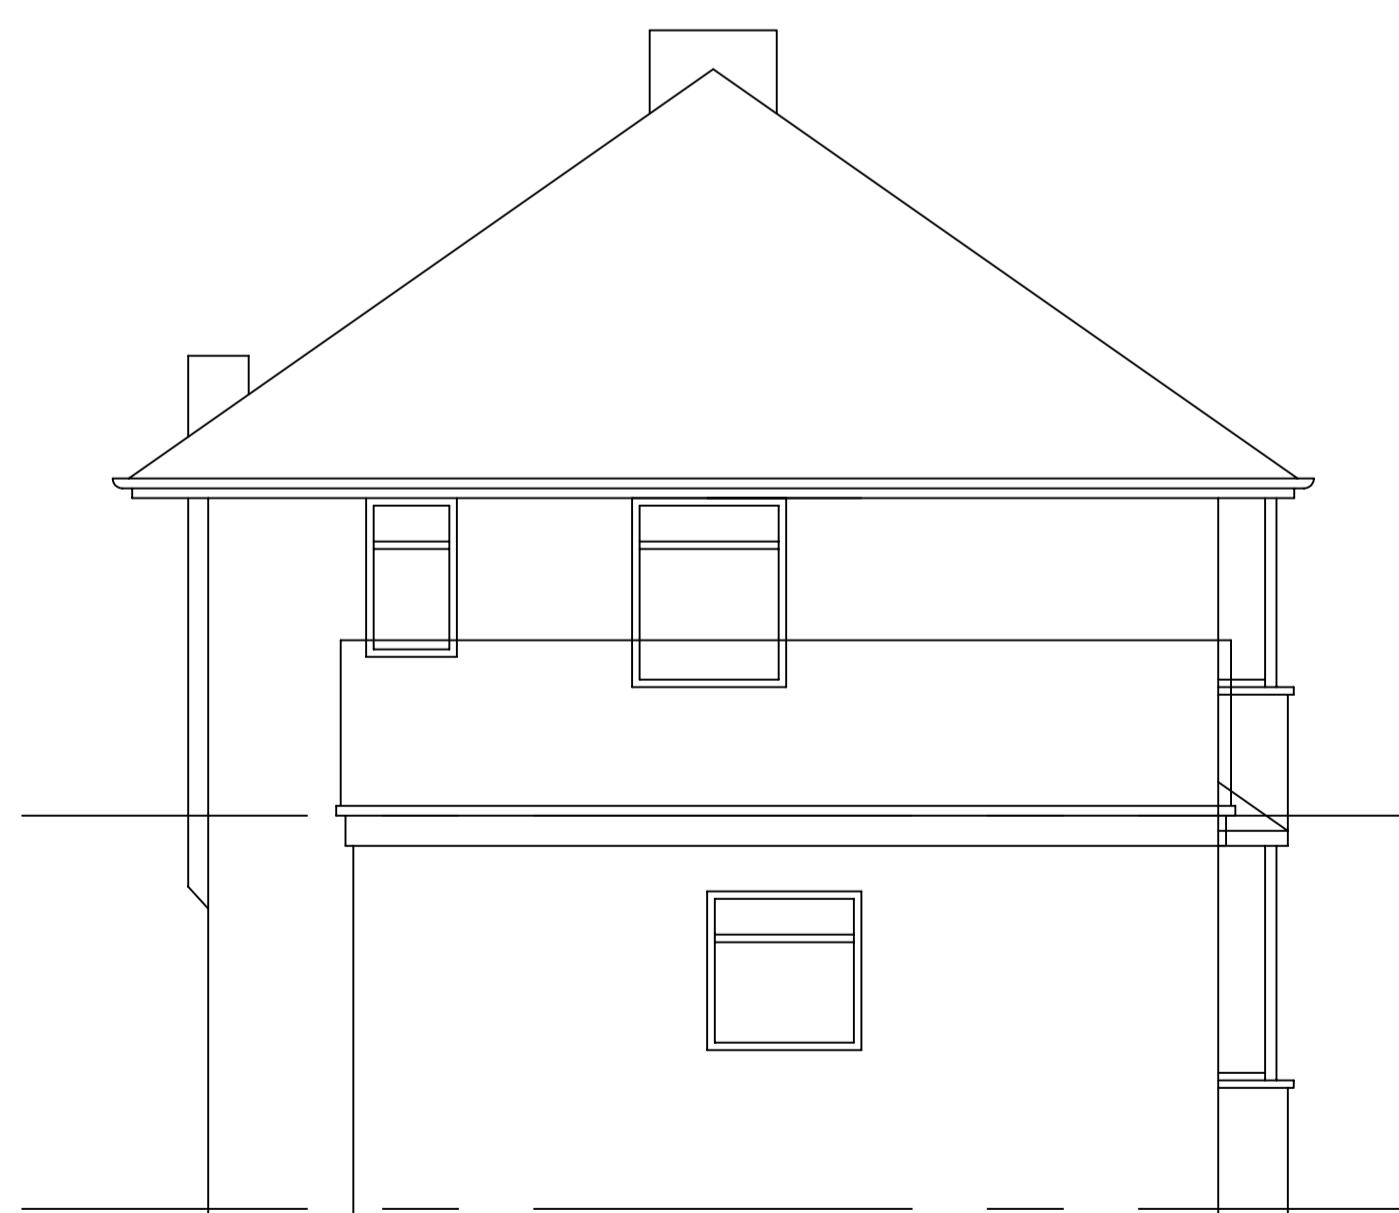

EAST ELEVATION

Proposed Re-construction of
Fire Damaged Dwelling
1 Whittam Road
Whalley BB7 9SB

Survey of Existing

Scale: 1:50 @ A1 Date: Nov.20 No.1956/01

CRAVEN
Design
Architectural Services

Lairgill Lodge
Mount Pleasant
High Bentham
Lancaster
LA2 7LA
Tel: 015242 63442
Mob: 07818060892
Email: vlc@cravendesign.co.uk

THIS DRAWING MUST NOT BE SCALED, ONLY WRITTEN
DIMENSIONS MUST BE USED.

© Copyright Craven Design Partnership. Must not be reproduced
in part or in whole without written consent.