
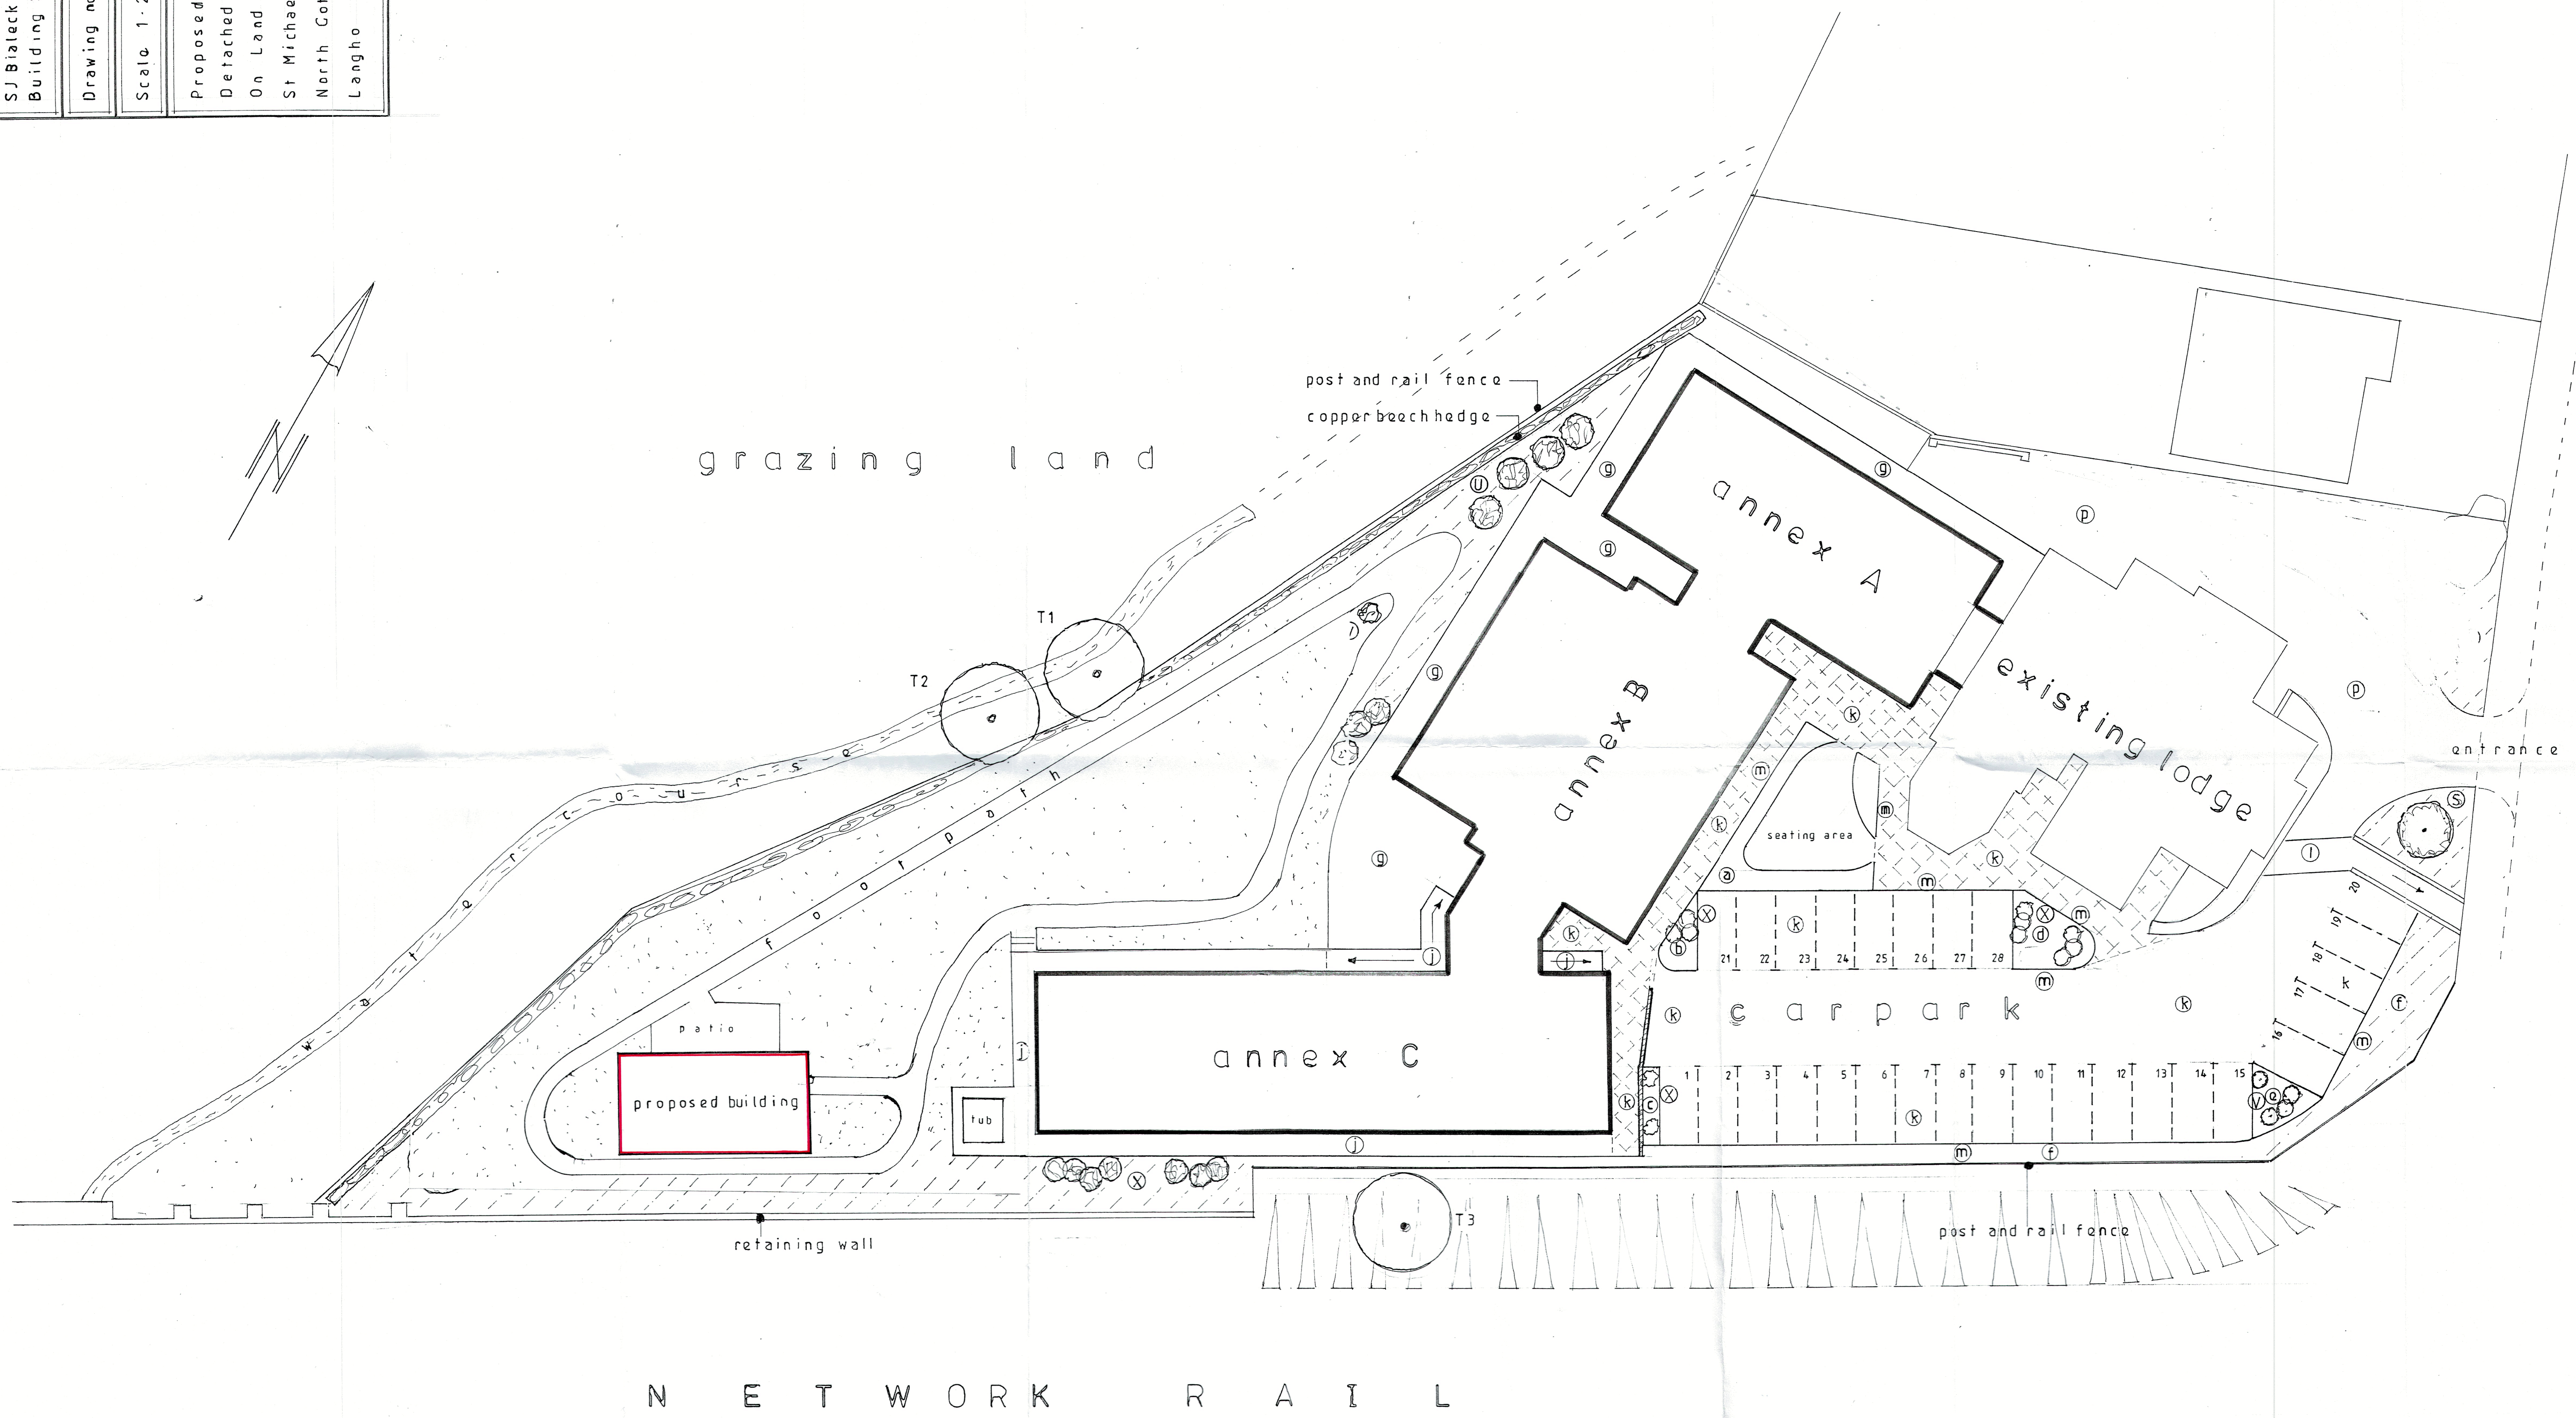


SJ Bialecki Limited  
Building Surveyors  
Drawing no 7004  
Scale 1:200  
Proposed  
Detached Building  
On Land At  
St Michaels Lodge  
North Cotz Road  
Langho

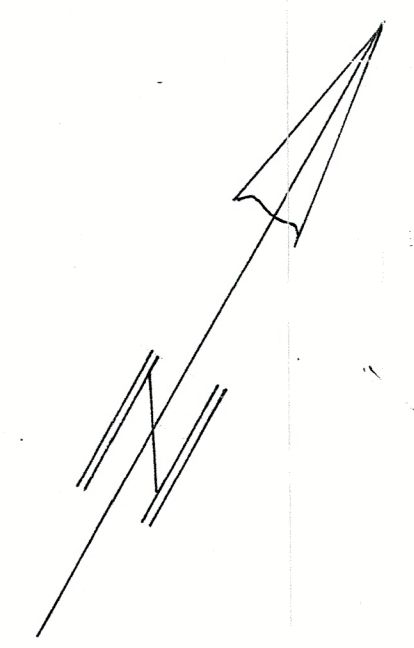

N E T W O R K R A I L

proposed site plan