


320201032P

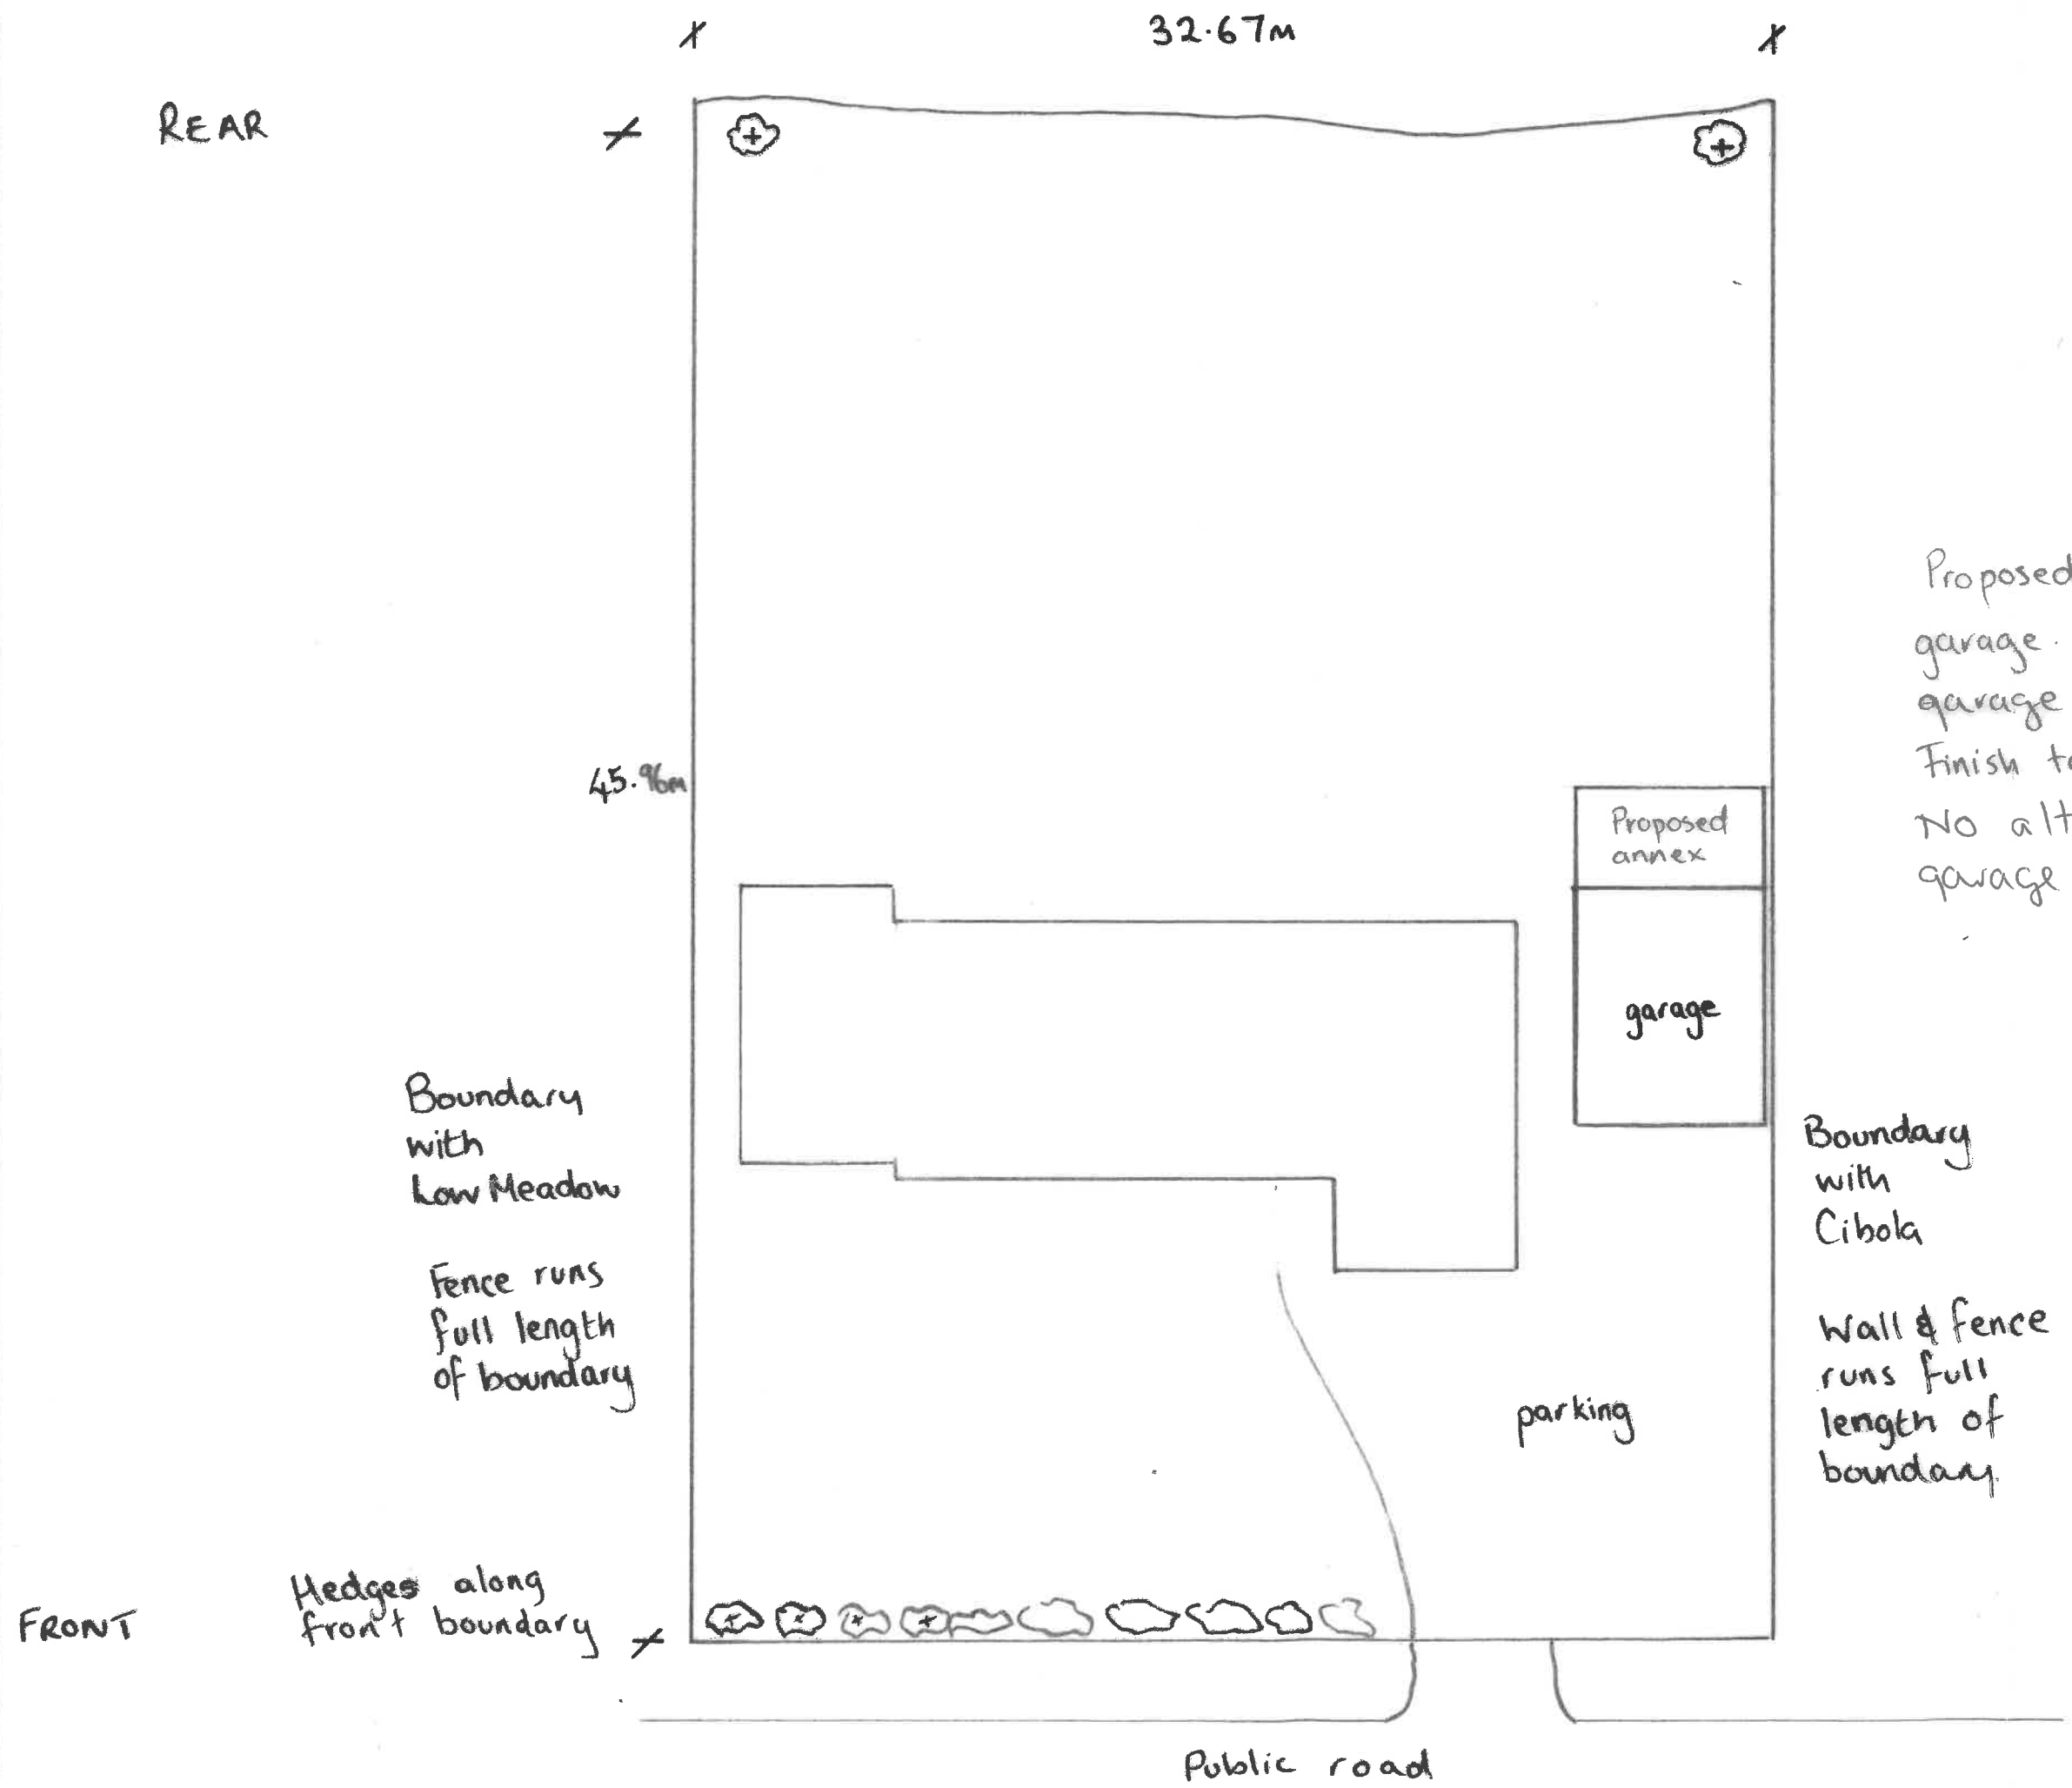

Proposed annex to rear of garage. Width as existing garage - 5.9m. Depth - 3.2m. Finish to match existing garage. No alterations to existing garage.

Boundary with Low Meadow

Fence runs full length of boundary

Boundary with Cibola

Wall & fence runs full length of boundary

Hedges along front boundary

parking

Public road

Site Plan-Proposed
Scale 1:200
Ellisland, Pendleton
Nov 2020 K Czapowski