



Floor Plan

 

WBW Surveyors Ltd
Skipton Auction Mart
Gargrave Road
Skipton, BD23 1UD
T: 01756 692900
F: 01756 692901
E: info@wbwsurveyors.co.uk

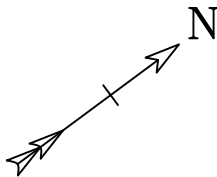

Dwg No.: TS128-3

Revision:


Client: B Coar

Project: New Agricultural Building

Title: Floor Plan

Date: 24 November 2020

Drawn by: T Simpkins

 

Scale 1:100
Sheet Size A3