



Elevations

North East Elevation

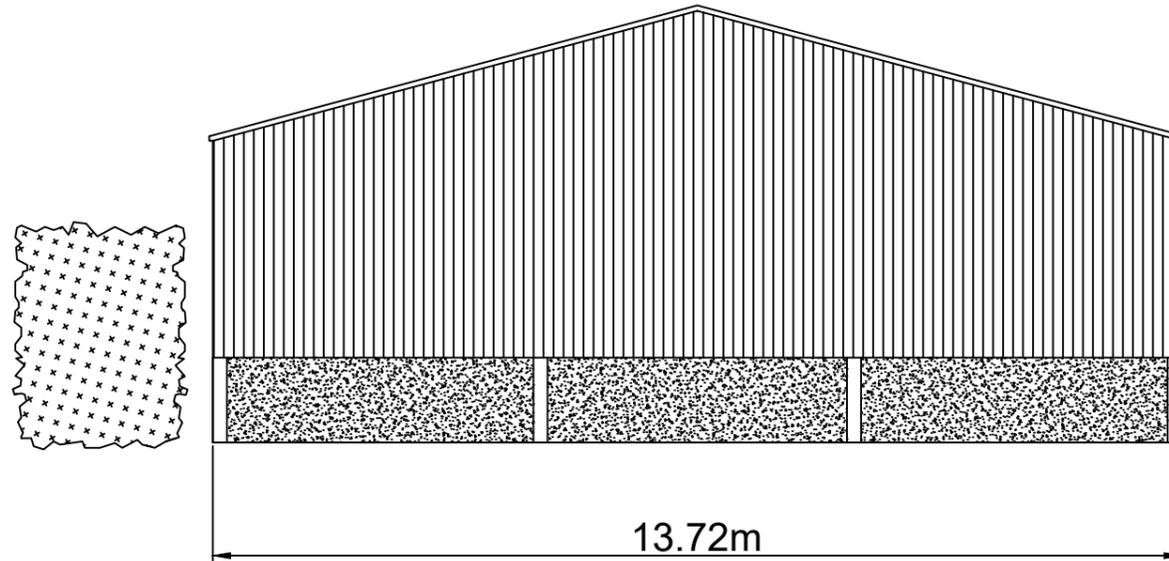

South West Elevation

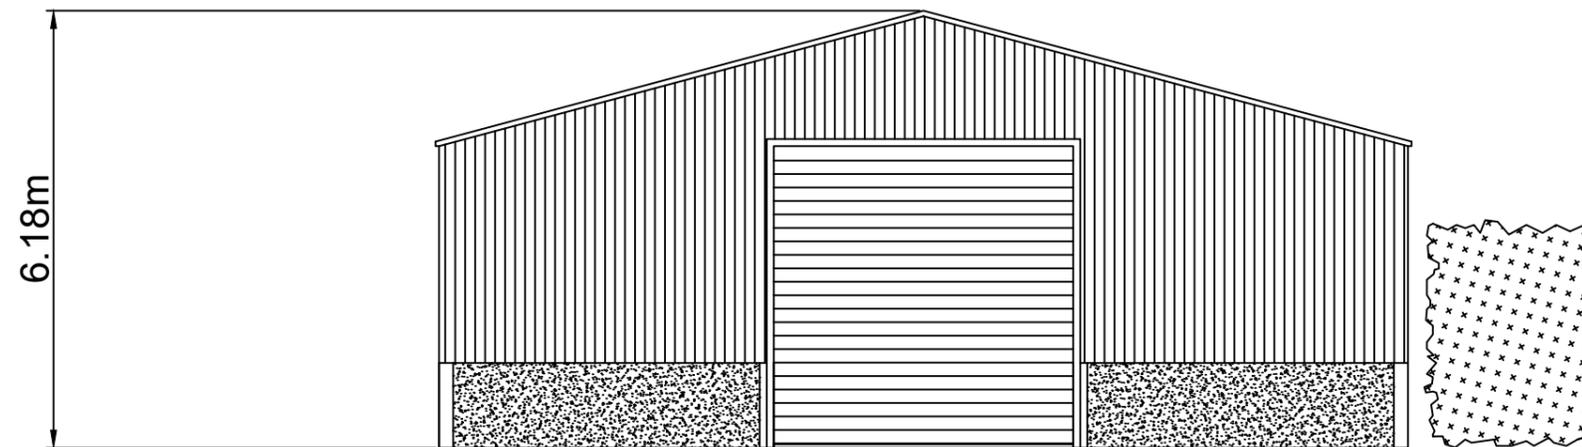

WBW Surveyors Ltd T: 01756 692900  
Skipton Auction Mart F: 01756 692901  
Gargrave Road E: info@wbwsurveyors.co.uk  
Skipton, BD23 1UD

Materials

- Yorkshire boarding
- Pre cast concrete panels

Dwg No.: TS128-1

Revision:


Client: B Coar

Project: New Agricultural Building

Title: Gable Elevations

Date: 24 November 2020

Drawn by: T Simpkins

 

Scale 1:100  
Sheet Size A3