



Side Elevations

North West Elevation

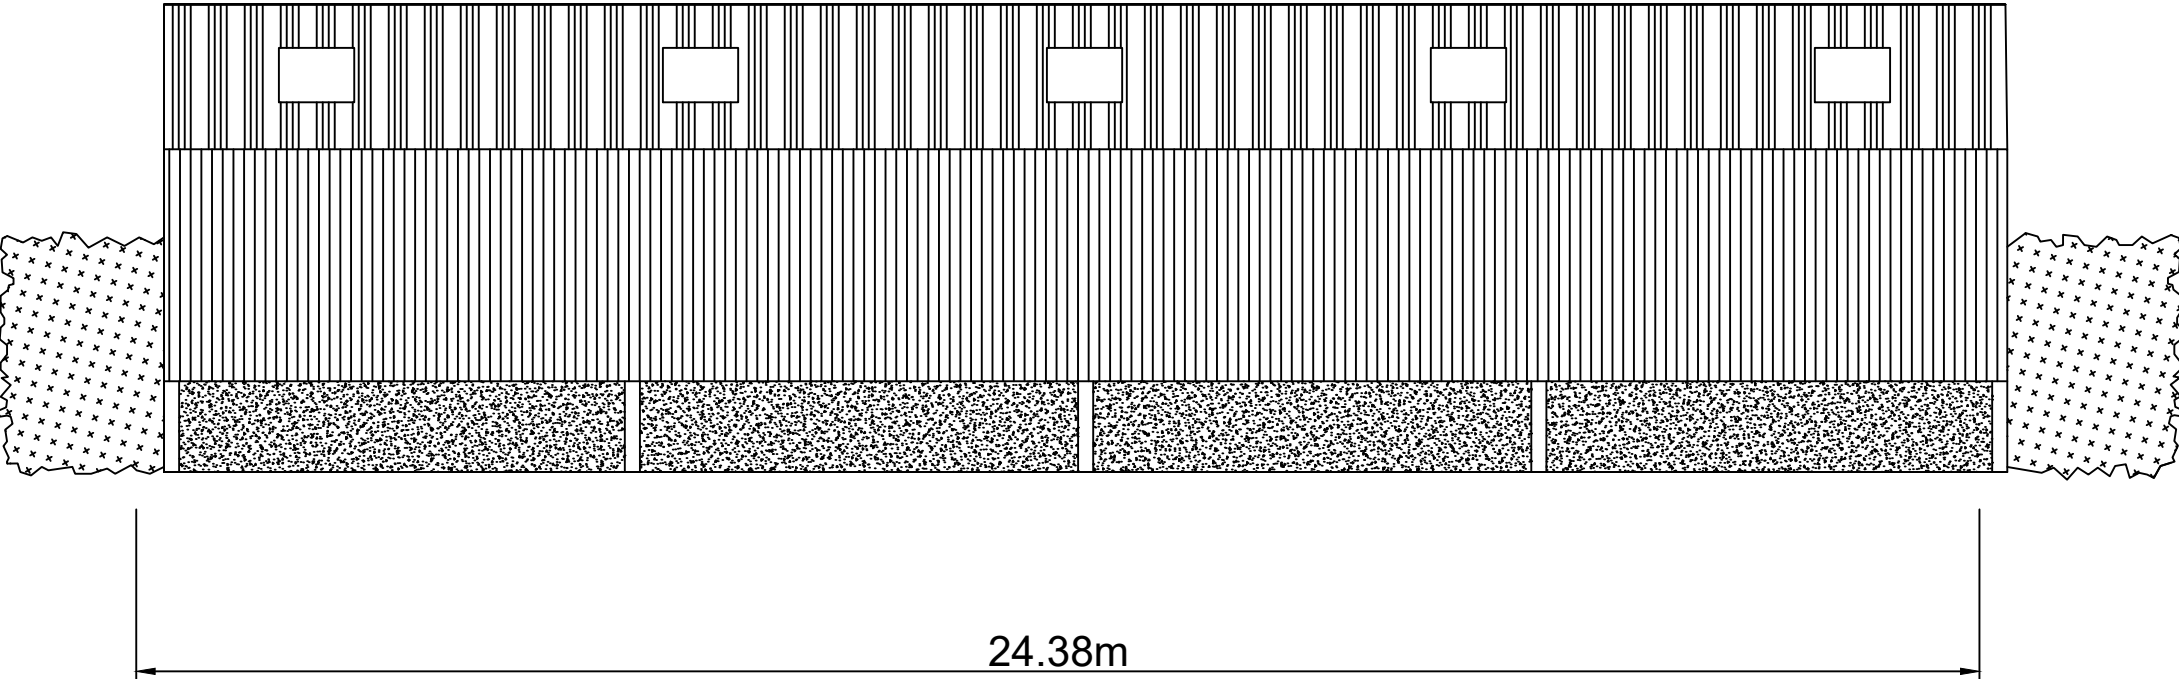

South East Elevation

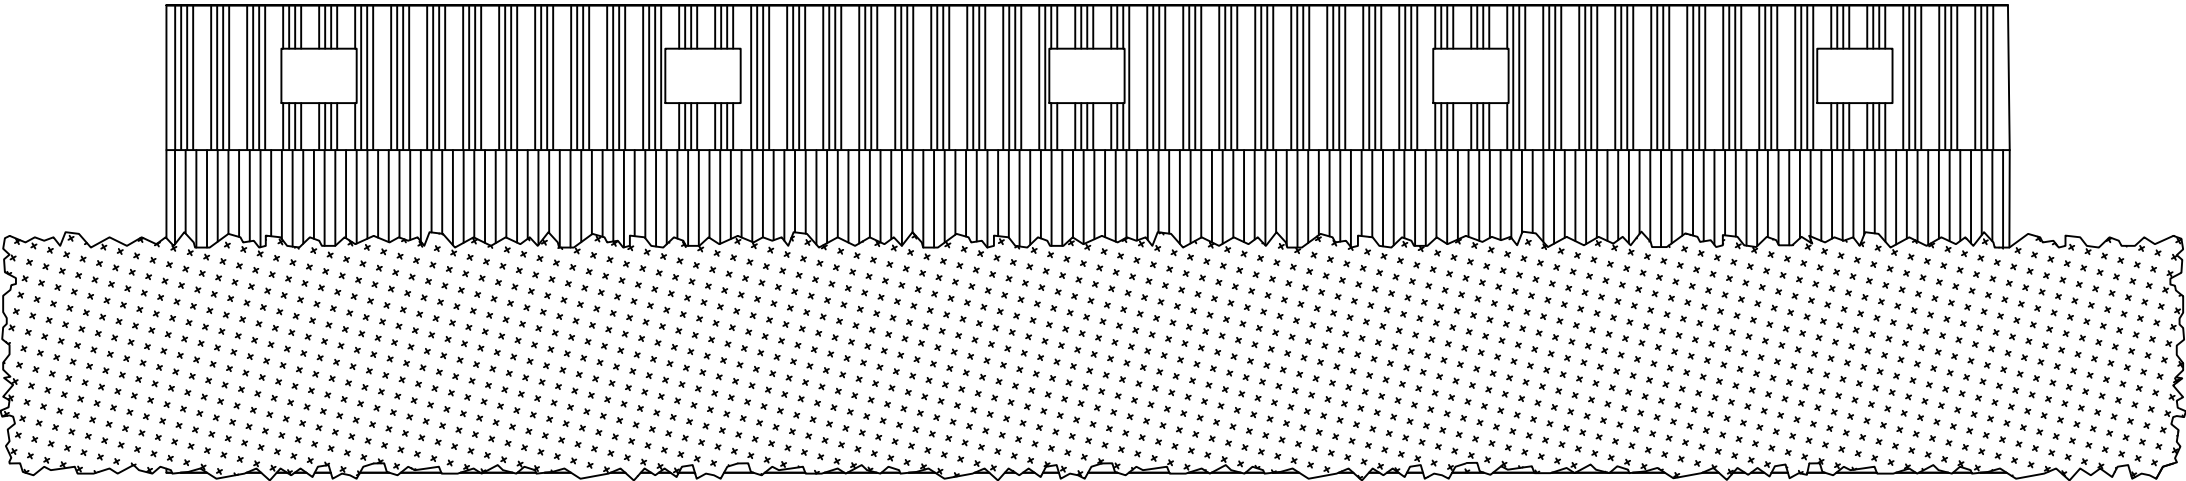

WBW Surveyors Ltd
Skipton Auction Mart
Gargrave Road
Skipton, BD23 1UD
T: 01756 692900
F: 01756 692901
E: info@wbwsurveyors.co.uk

- Materials**
- Yorkshire boarding
 - Pre cast concrete panels
 - Grey FRC roof sheets
 - Clear perspex roof lights

Dwg No.: TS128-2
Revision:
Client: B Coar
Project: New Agricultural Building
Title: Plan View
Date: 24 November 2020
Drawn by: T Simpkins

