




EXISTING SITE LAYOUT

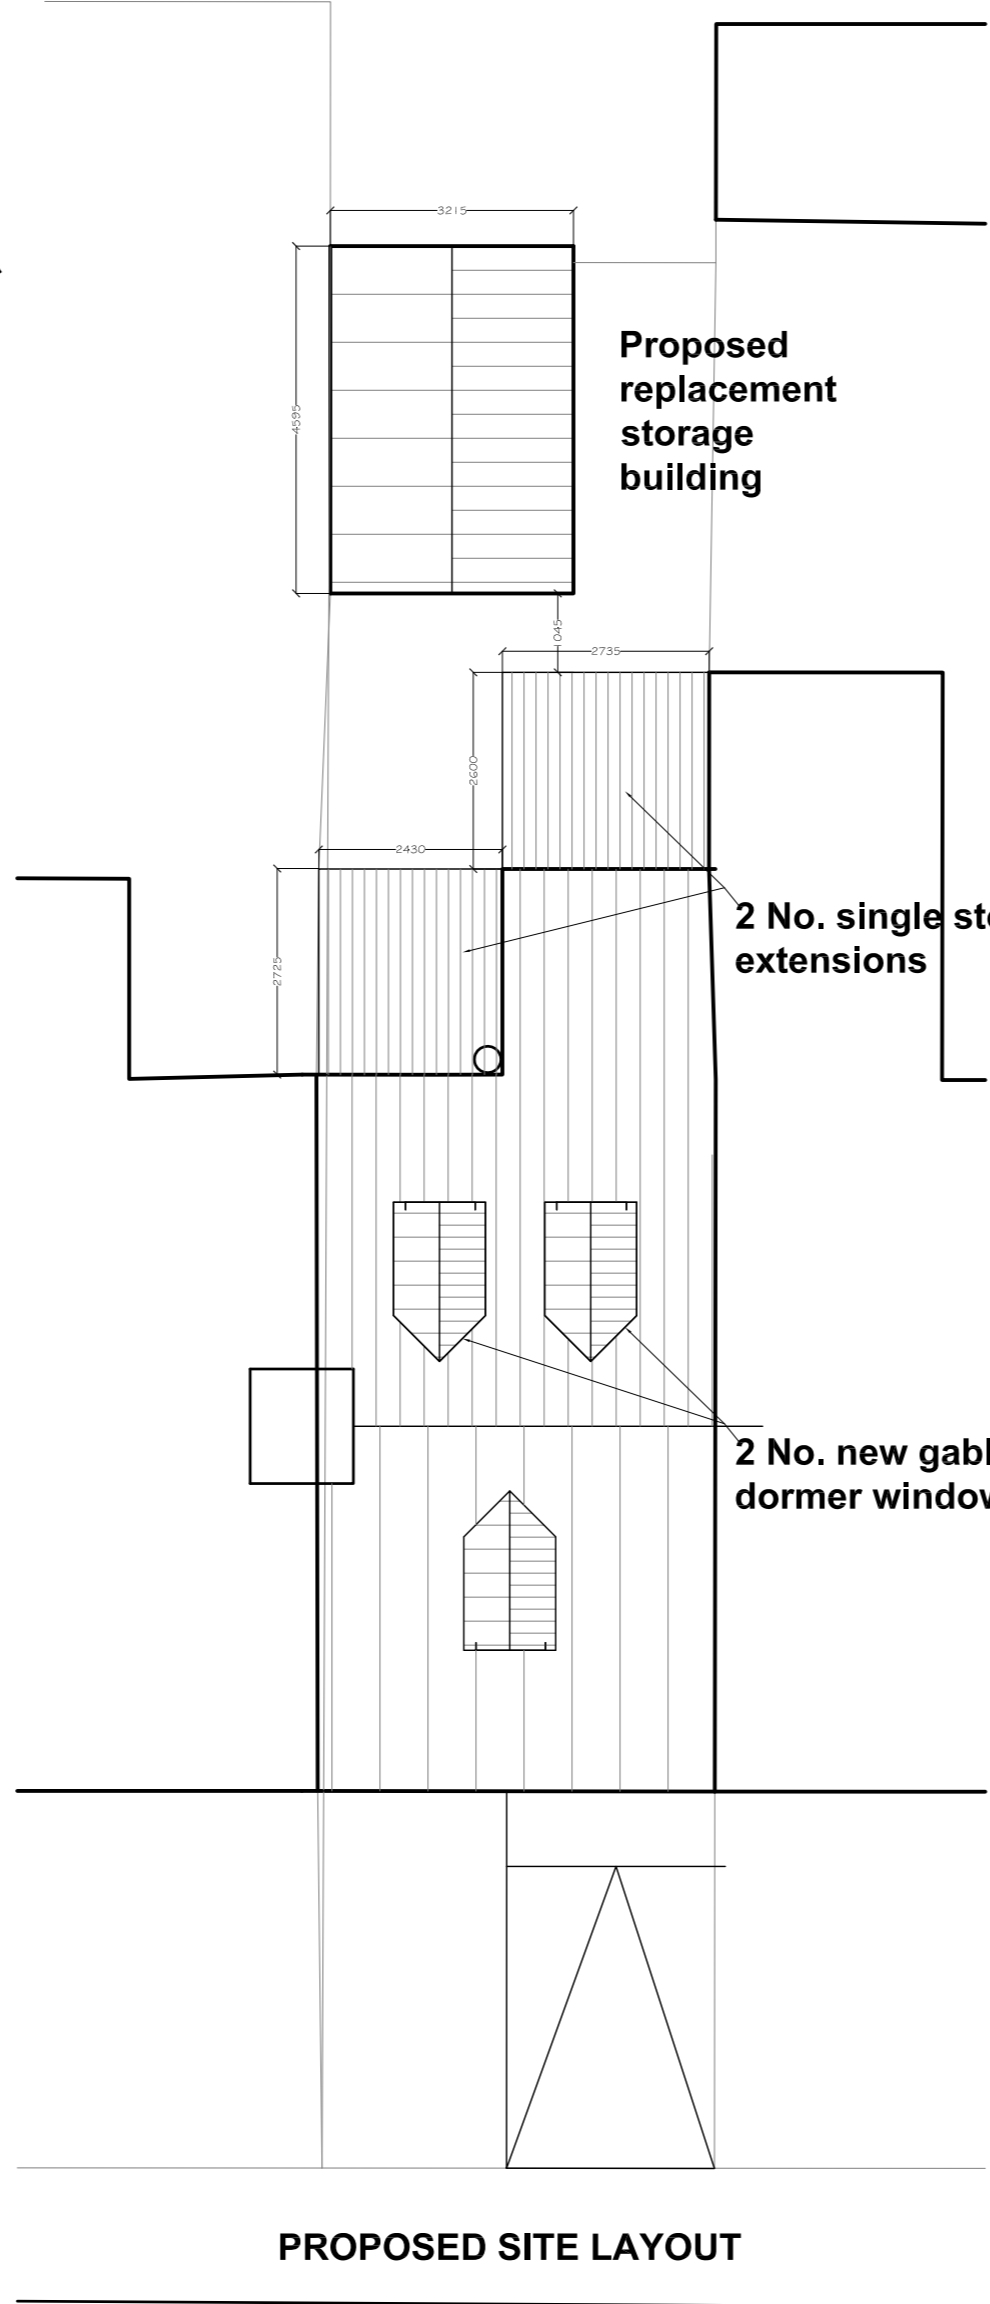


PROPOSED SITE LAYOUT

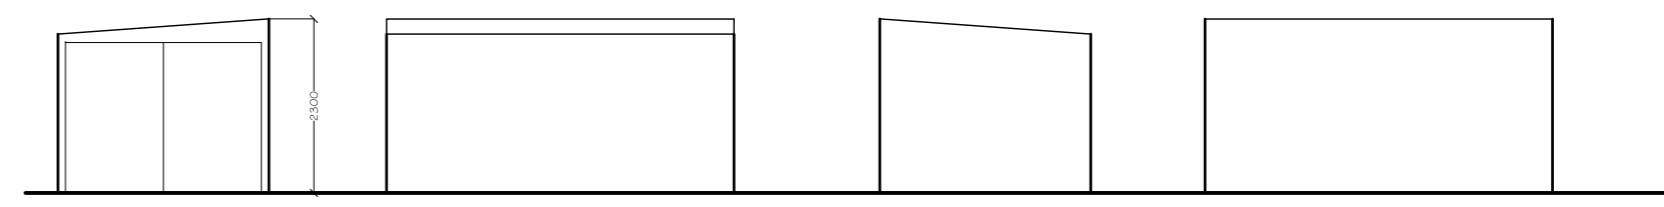

Existing Storage Building

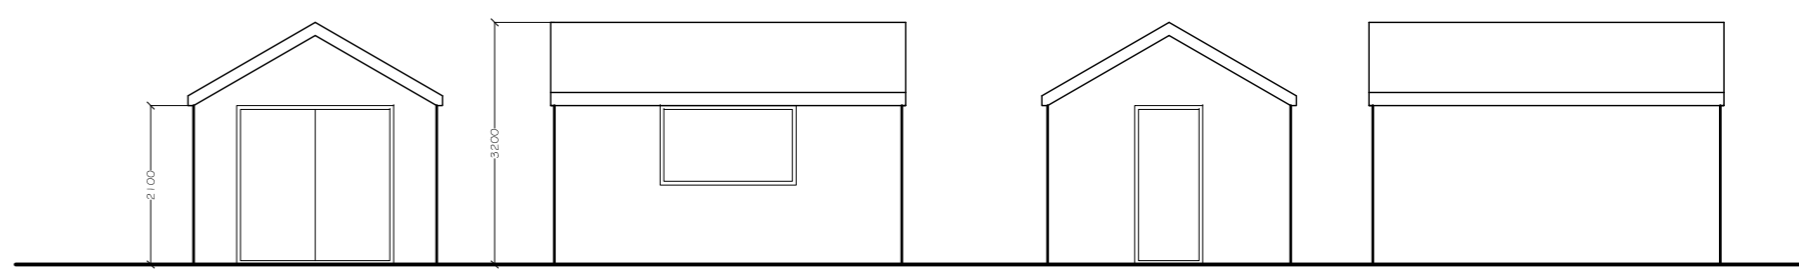

Proposed Replacement Storage Building

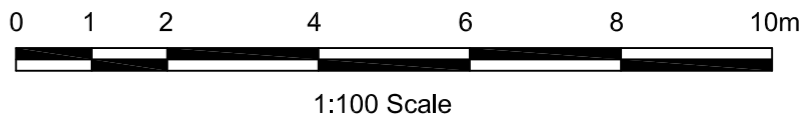

Mr & Mrs Morley				
46 Eshton Terrace, Clitheroe Existing and Proposed Site Plans			Scale 1:100 & 1:200 @ A1	
			Drawn DME	Checked Approved
 www.psadesign.co.uk mail@psadesign.co.uk PSA Design The Old Bank House 6 Berry Lane, Longridge Preston, PR3 3JA Tel. 01772 786066 Fax. 01772 786265 civil, structural, geotechnical, transport			Drwg No. A3343/PL04	
			Date September 2020	Rev. 1 2 3 4 5