


PROPOSED HALL EXTENSION AT 17 DALE VIEW, BILLINGTON, CLITHEROE, BB7 9LL

EXISTING FRONT ELEVATION



PROPOSED FRONT ELEVATION

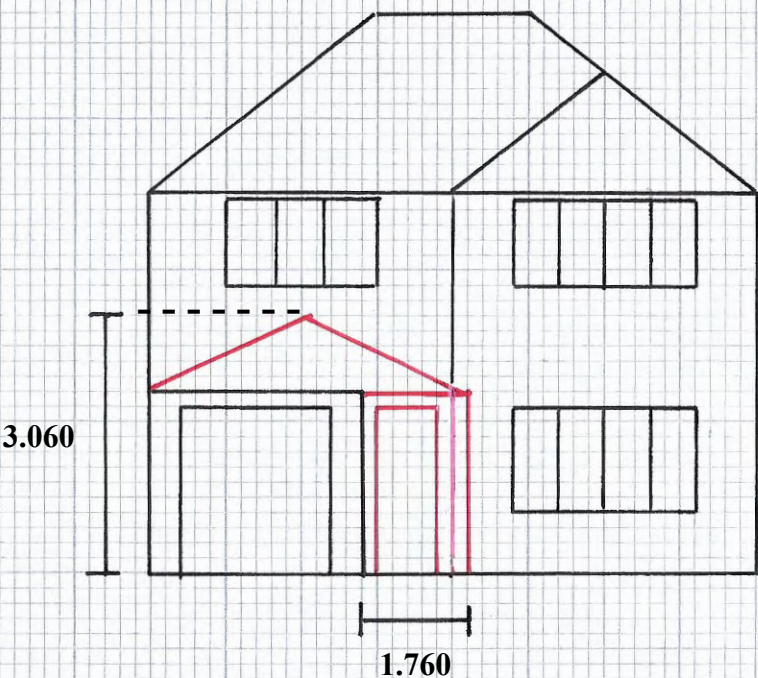

MATERIALS TO BE USED

ELEVATIONS : BRICKS TO MATCH EXISTING
ROOF : TILES TO MATCH EXISTING
WINDOW : UPVC TO MATCH EXISTING
DOOR : COMPOSITE GLAZED DOOR

DRAWING ISSUE 1


DRAWN BY MR S COLLIER

SCALE 1:100


DATE 7/12/20

PROPOSED HALL EXTENSION AT 17 DALE VIEW, BILLINGTON, CLITHEROE, BB7 9LL

**EXISTING GROUND
FLOOR PLAN**

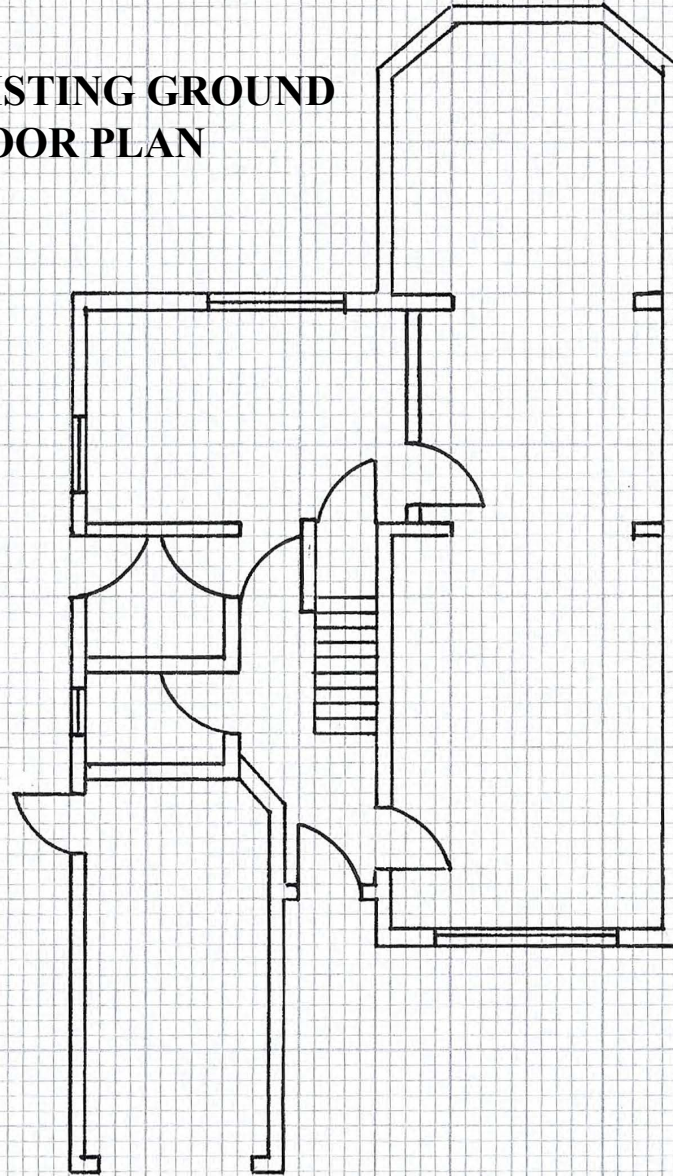

**PROPOSED GROUND
FLOOR PLAN**

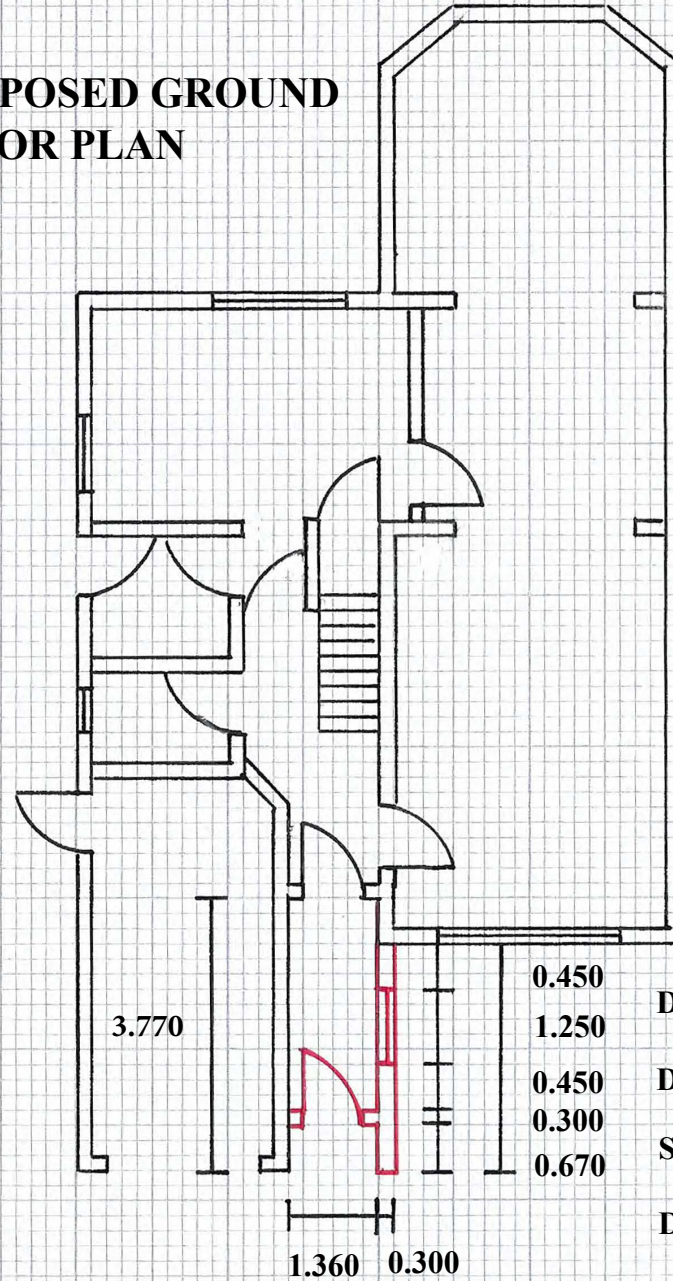

DRAWING ISSUE 1


DRAWN BY MR S COLLIER

SCALE 1:100


DATE 7/12/20

PROPOSED HALL EXTENSION AT 17 DALE VIEW, BILLINGTON, CLITHEROE, BB7 9LL

EXISTING EAST VIEW

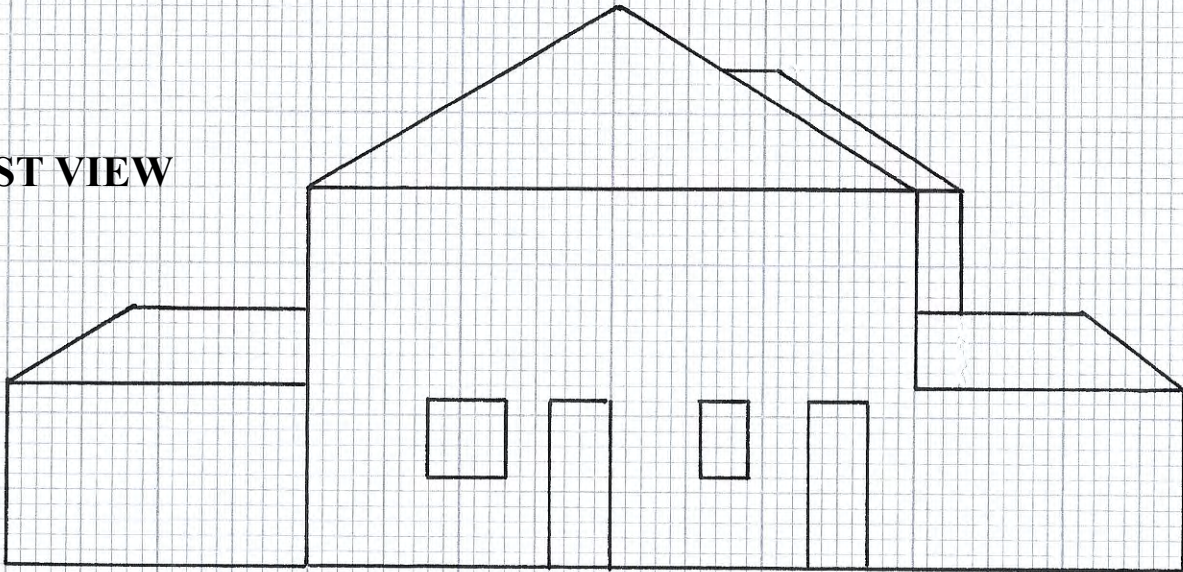

PROPOSED EAST VIEW

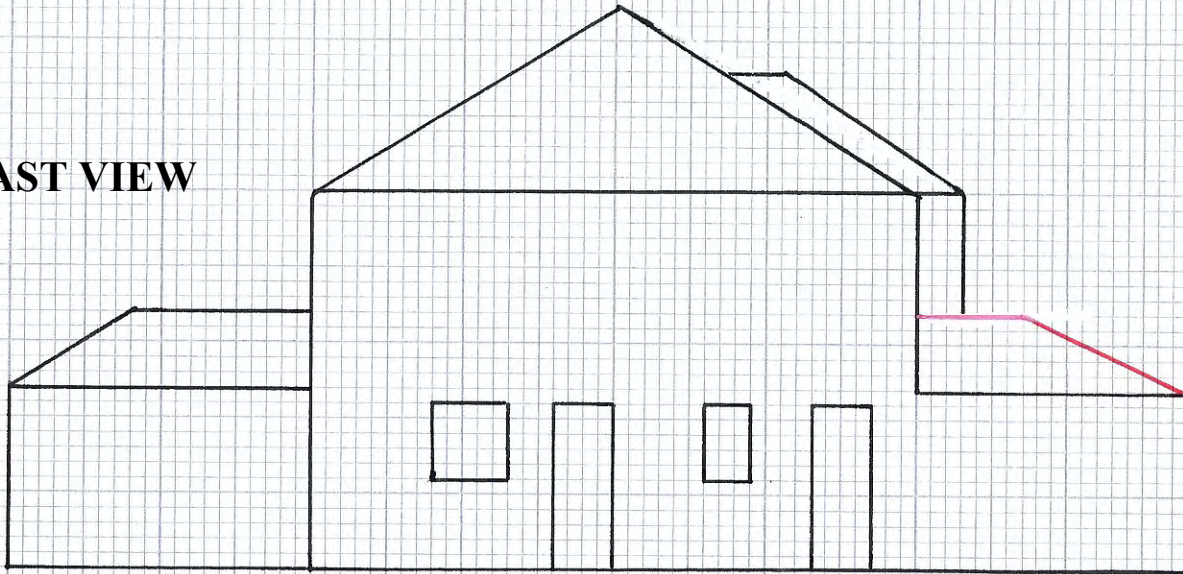


3.060


DRAWING ISSUE 1
DRAWN BY MR S COLLIER
SCALE 1:100
DATE 7/12/20

PROPOSED HALL EXTENSION AT 17 DALE VIEW, BILLINGTON, CLITHEROE, BB7 9LL

EXISTING WEST VIEW

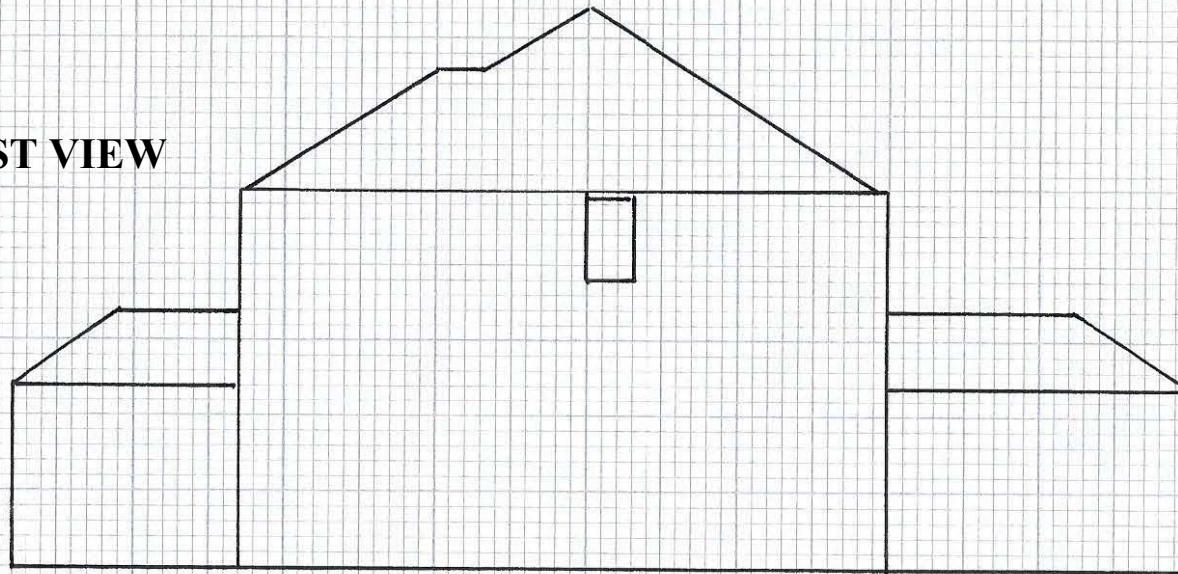

PROPOSED WEST VIEW

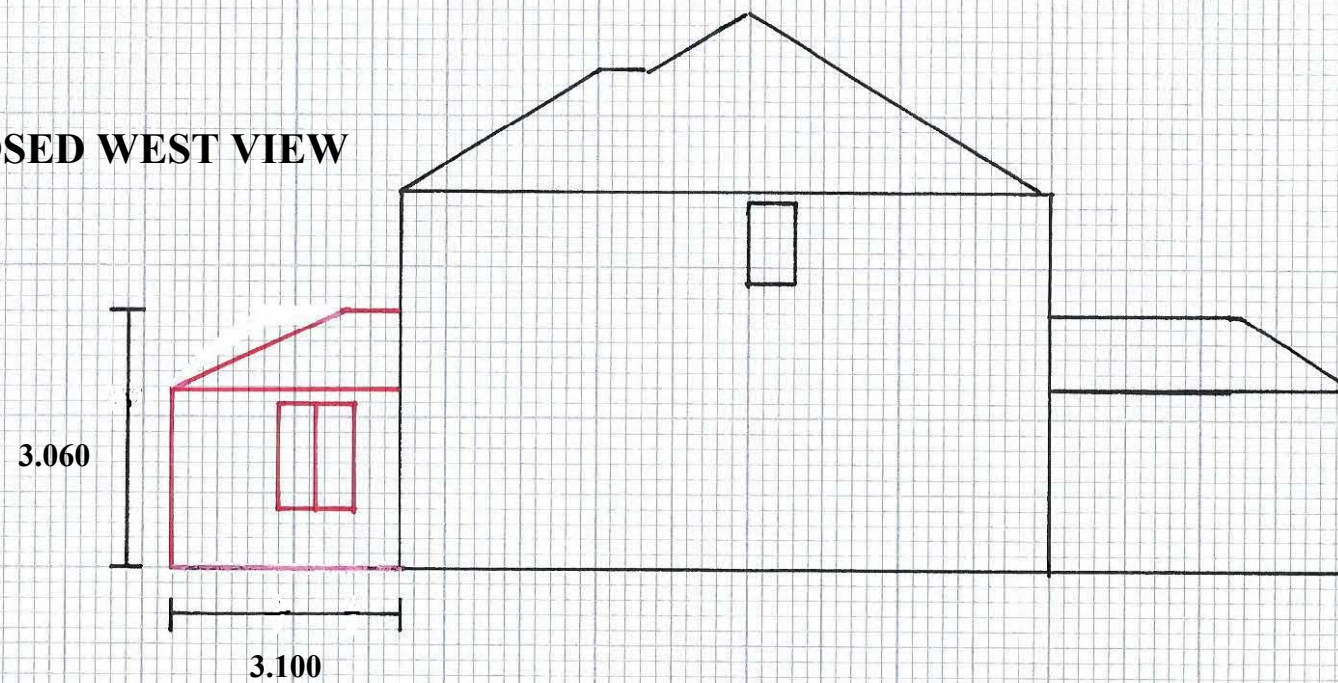

DRAWING ISSUE 1

DRAWN BY MR S COLLIER

SCALE 1:100

DATE 7/12/20