



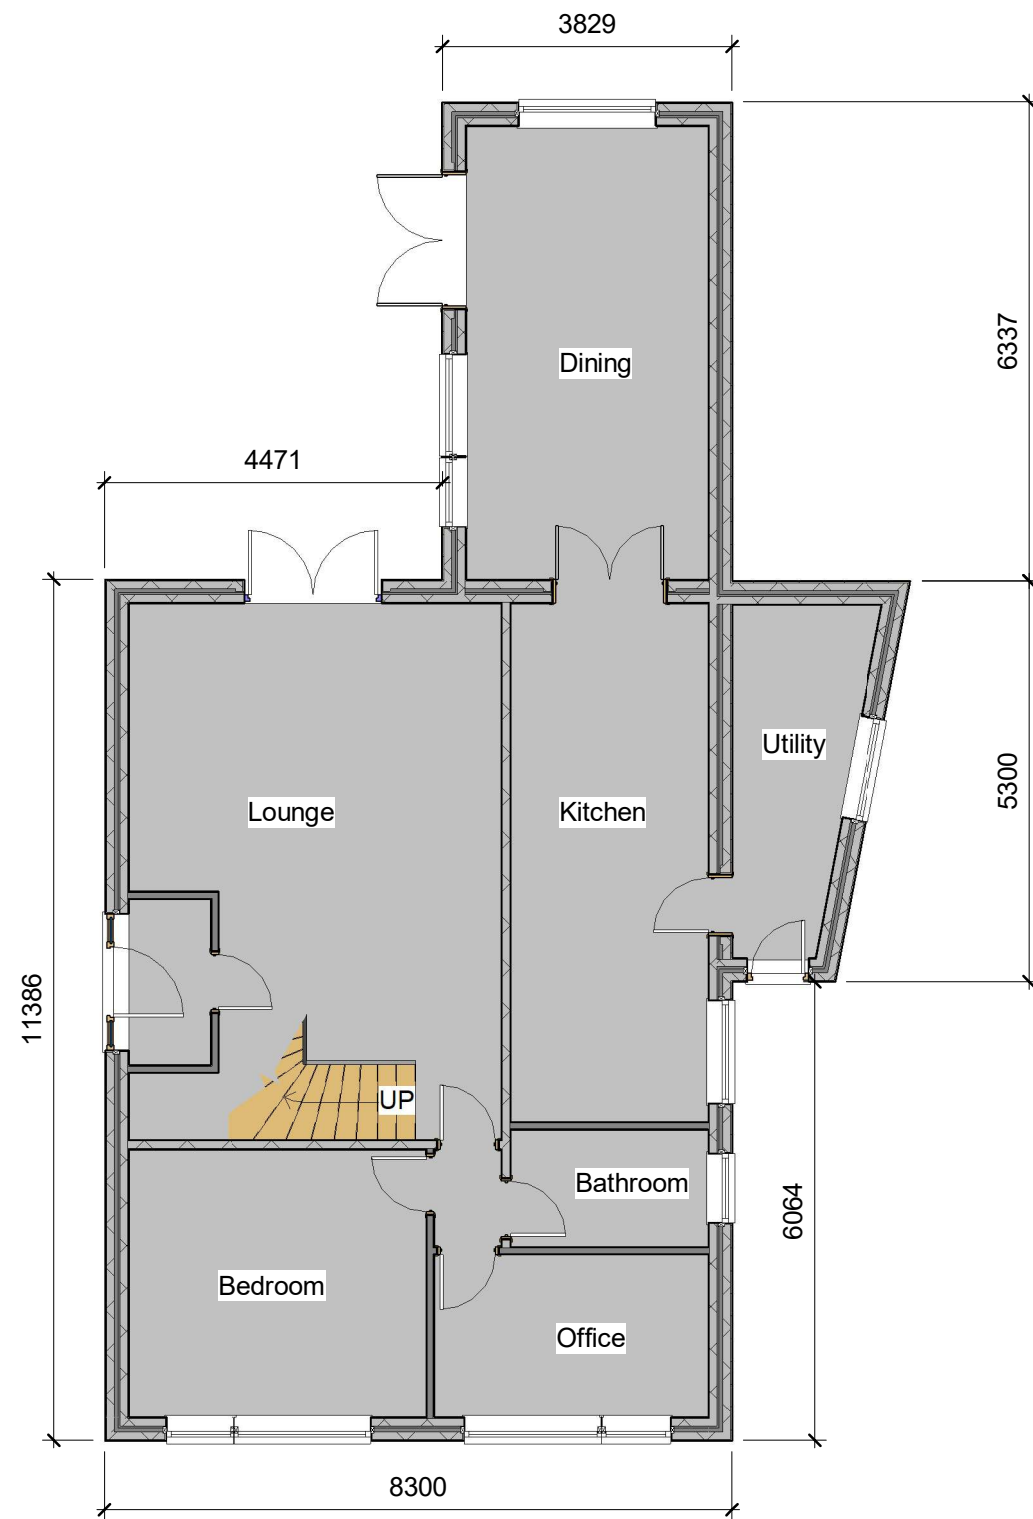

1 Ground
1 : 100

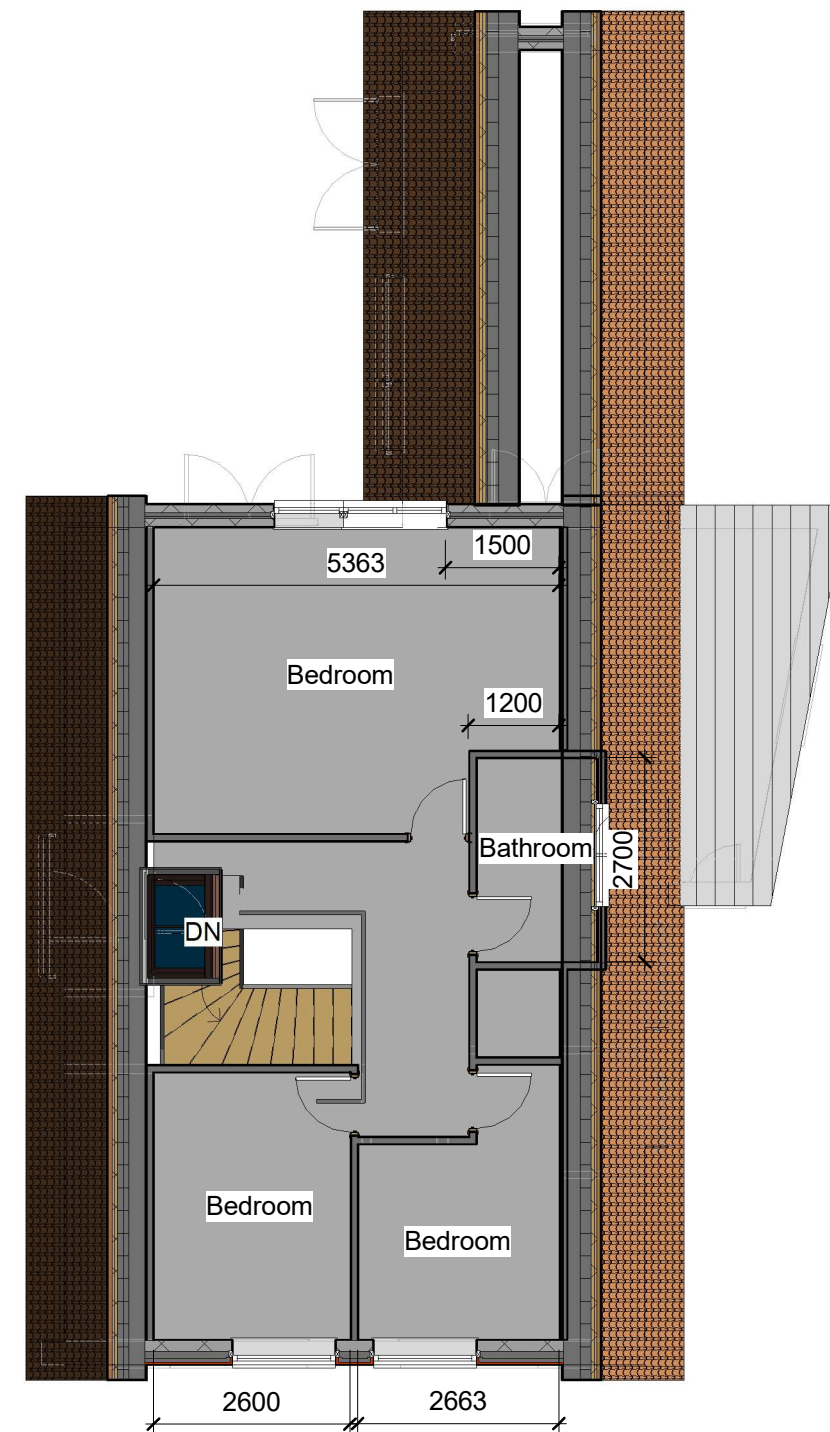

2 1st floor
1 : 100

No.	Description	Date

 AUTODESK www.autodesk.com/revit			
CODE	STATUS	SUITABILITY DESCRIPTION	PURPOSE OF ISSUE

PROJECT	Sgl Story rear Ext
SHEET	Existing Floor plan

CLIENT	10 Buckingham drive		
Date	Project number	Scale (@ A3)	
Issue Date	Project Number	1 : 100	
Drawn by	DRWAING NUMBER		REV
Author	A101		
Checked by			
Checker			