


1 **Ground**
1 : 100

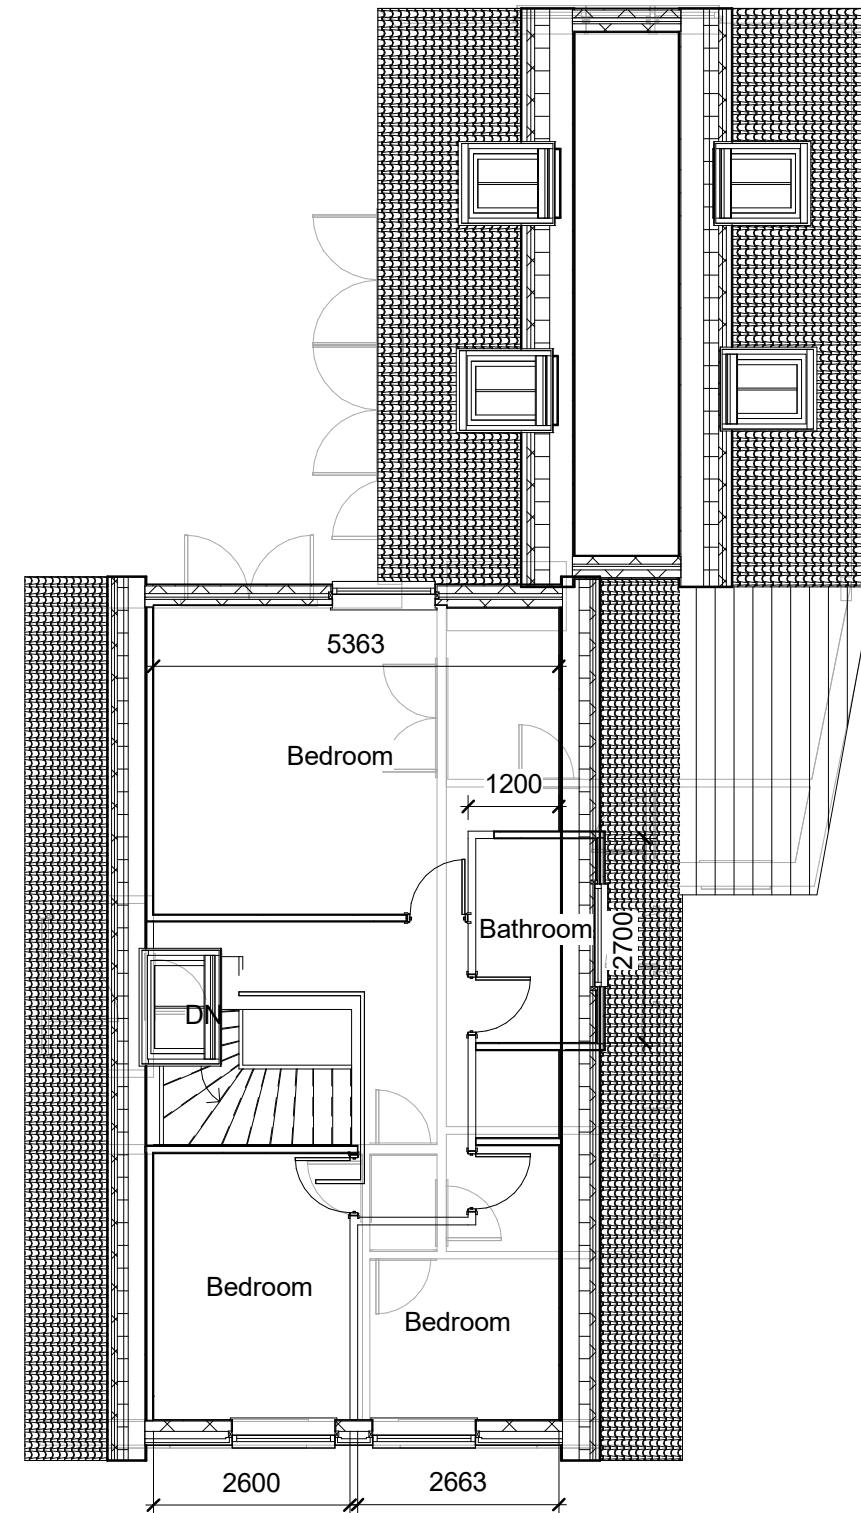

2 **1st floor**
1 : 100

No.	Description	Date

 AUTODESK www.autodesk.com/revit			
CODE	STATUS	SUITABILITY DESCRIPTION	PURPOSE OF ISSUE

PROJECT	Sgl Story rear Ext
SHEET	Proposed Floor plan

CLIENT	Hoyle - 10 Buckingham drive		
Date	Project number	Scale (@ A3)	
Issue Date	Project Number	1 : 100	
Drawn by	DRWAING NUMBER		REV
Author	B101		
Checked by			
Checker			