




EXISTING FLOOR PLANS, ELEVATIONS, SECTION & ROOF PLAN

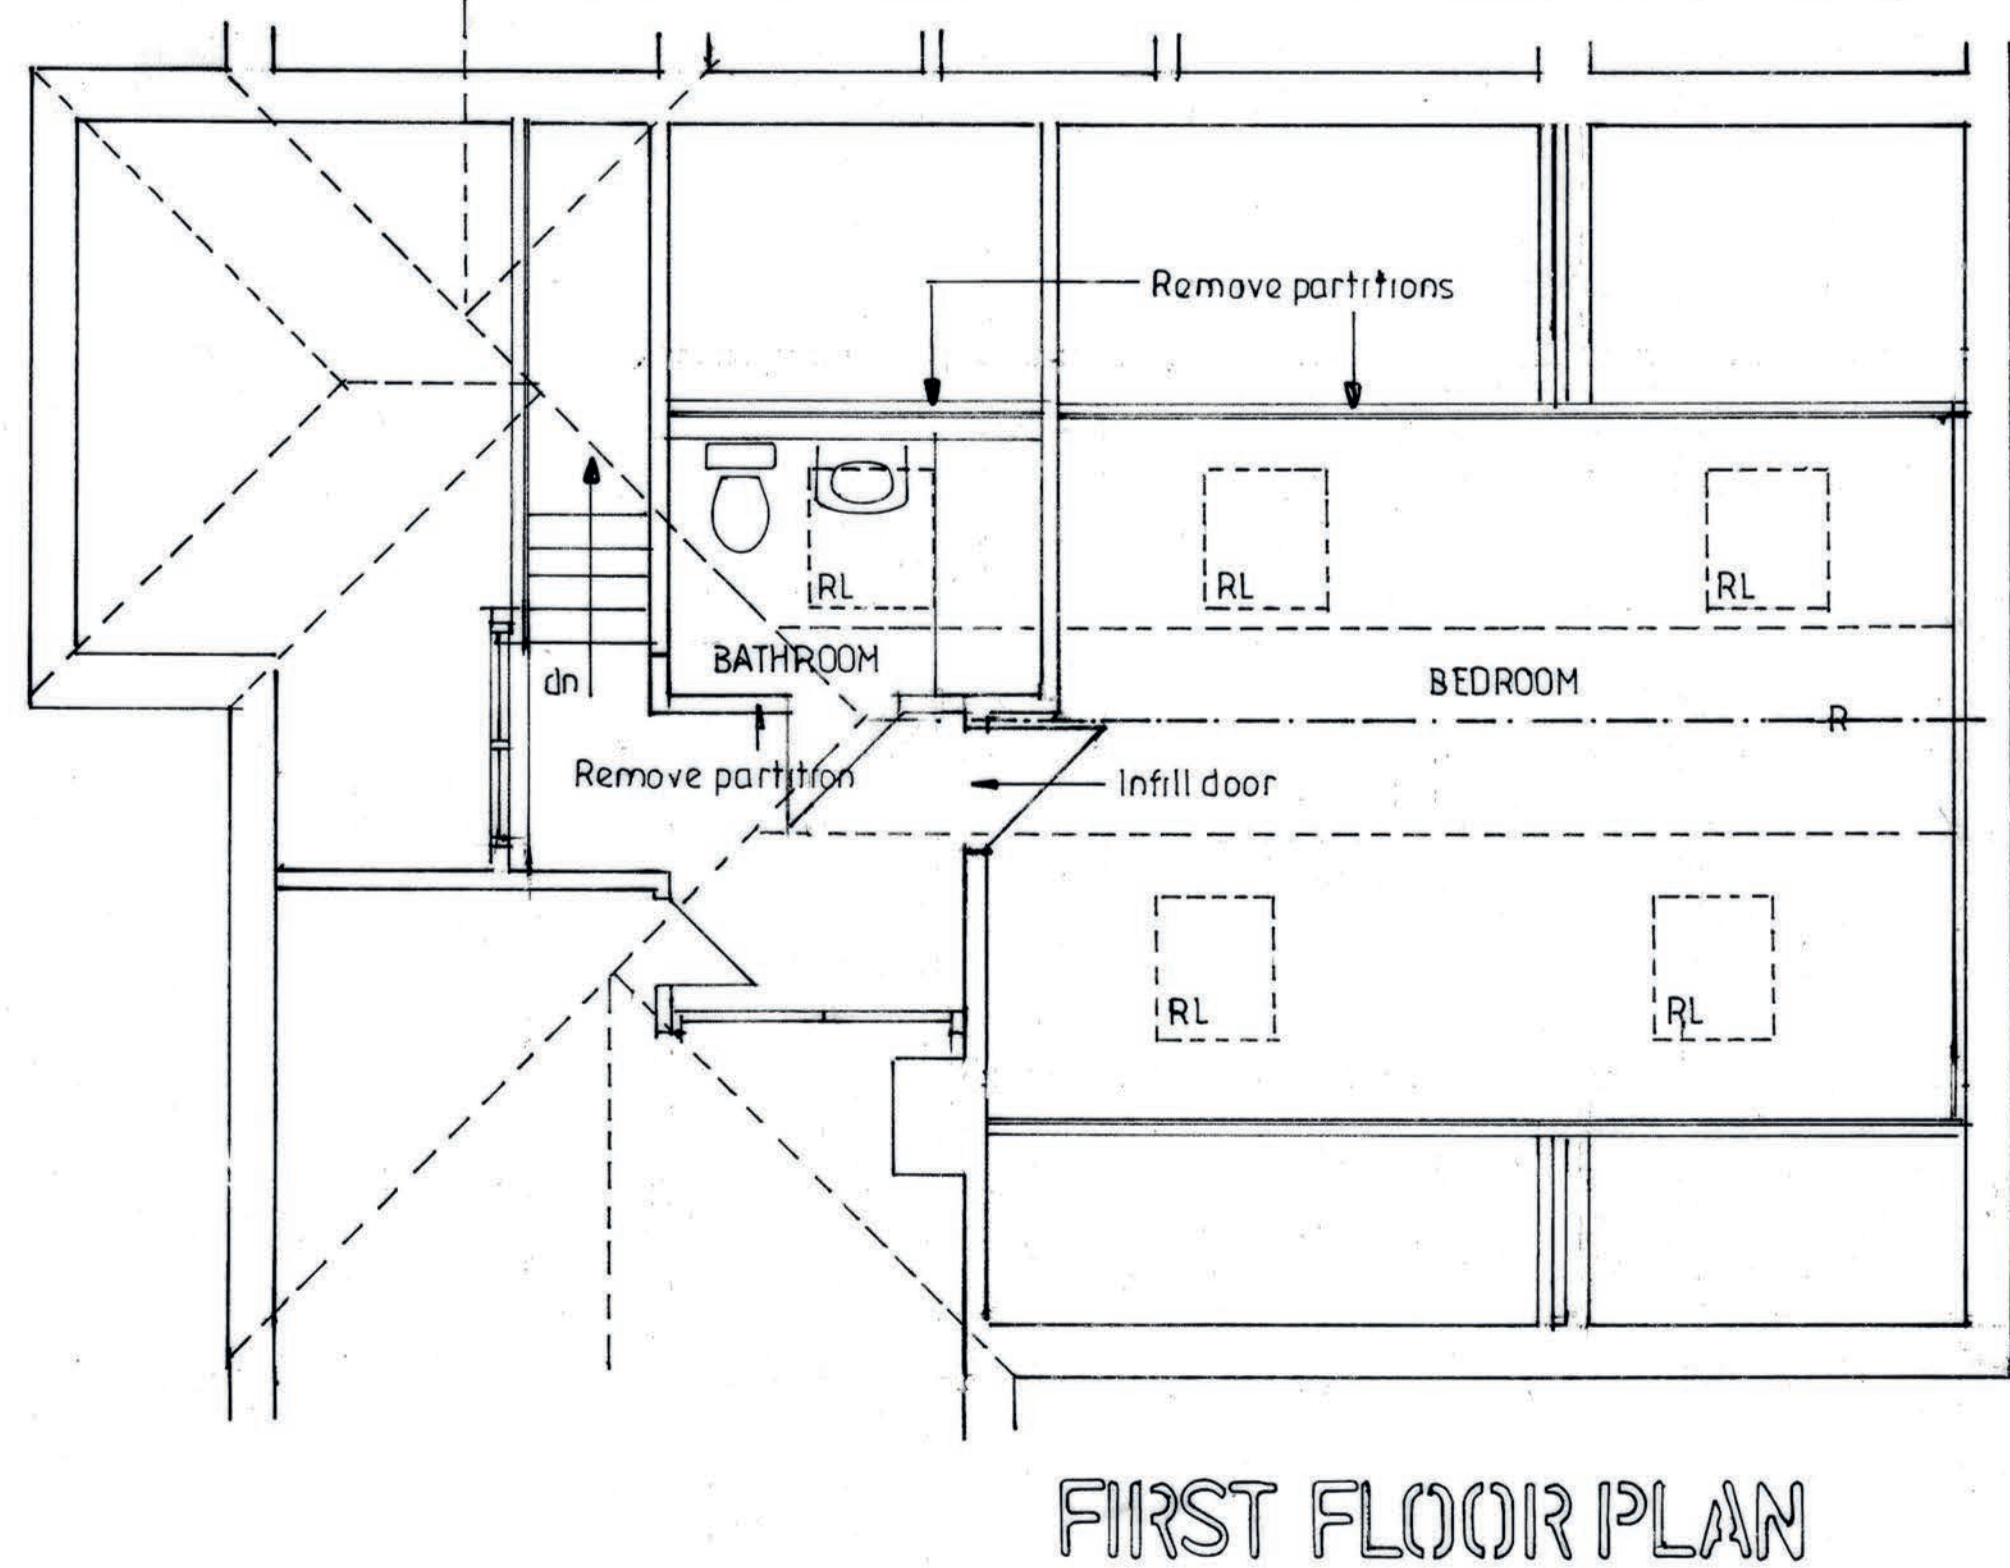


REAR ELEVATION 1:50

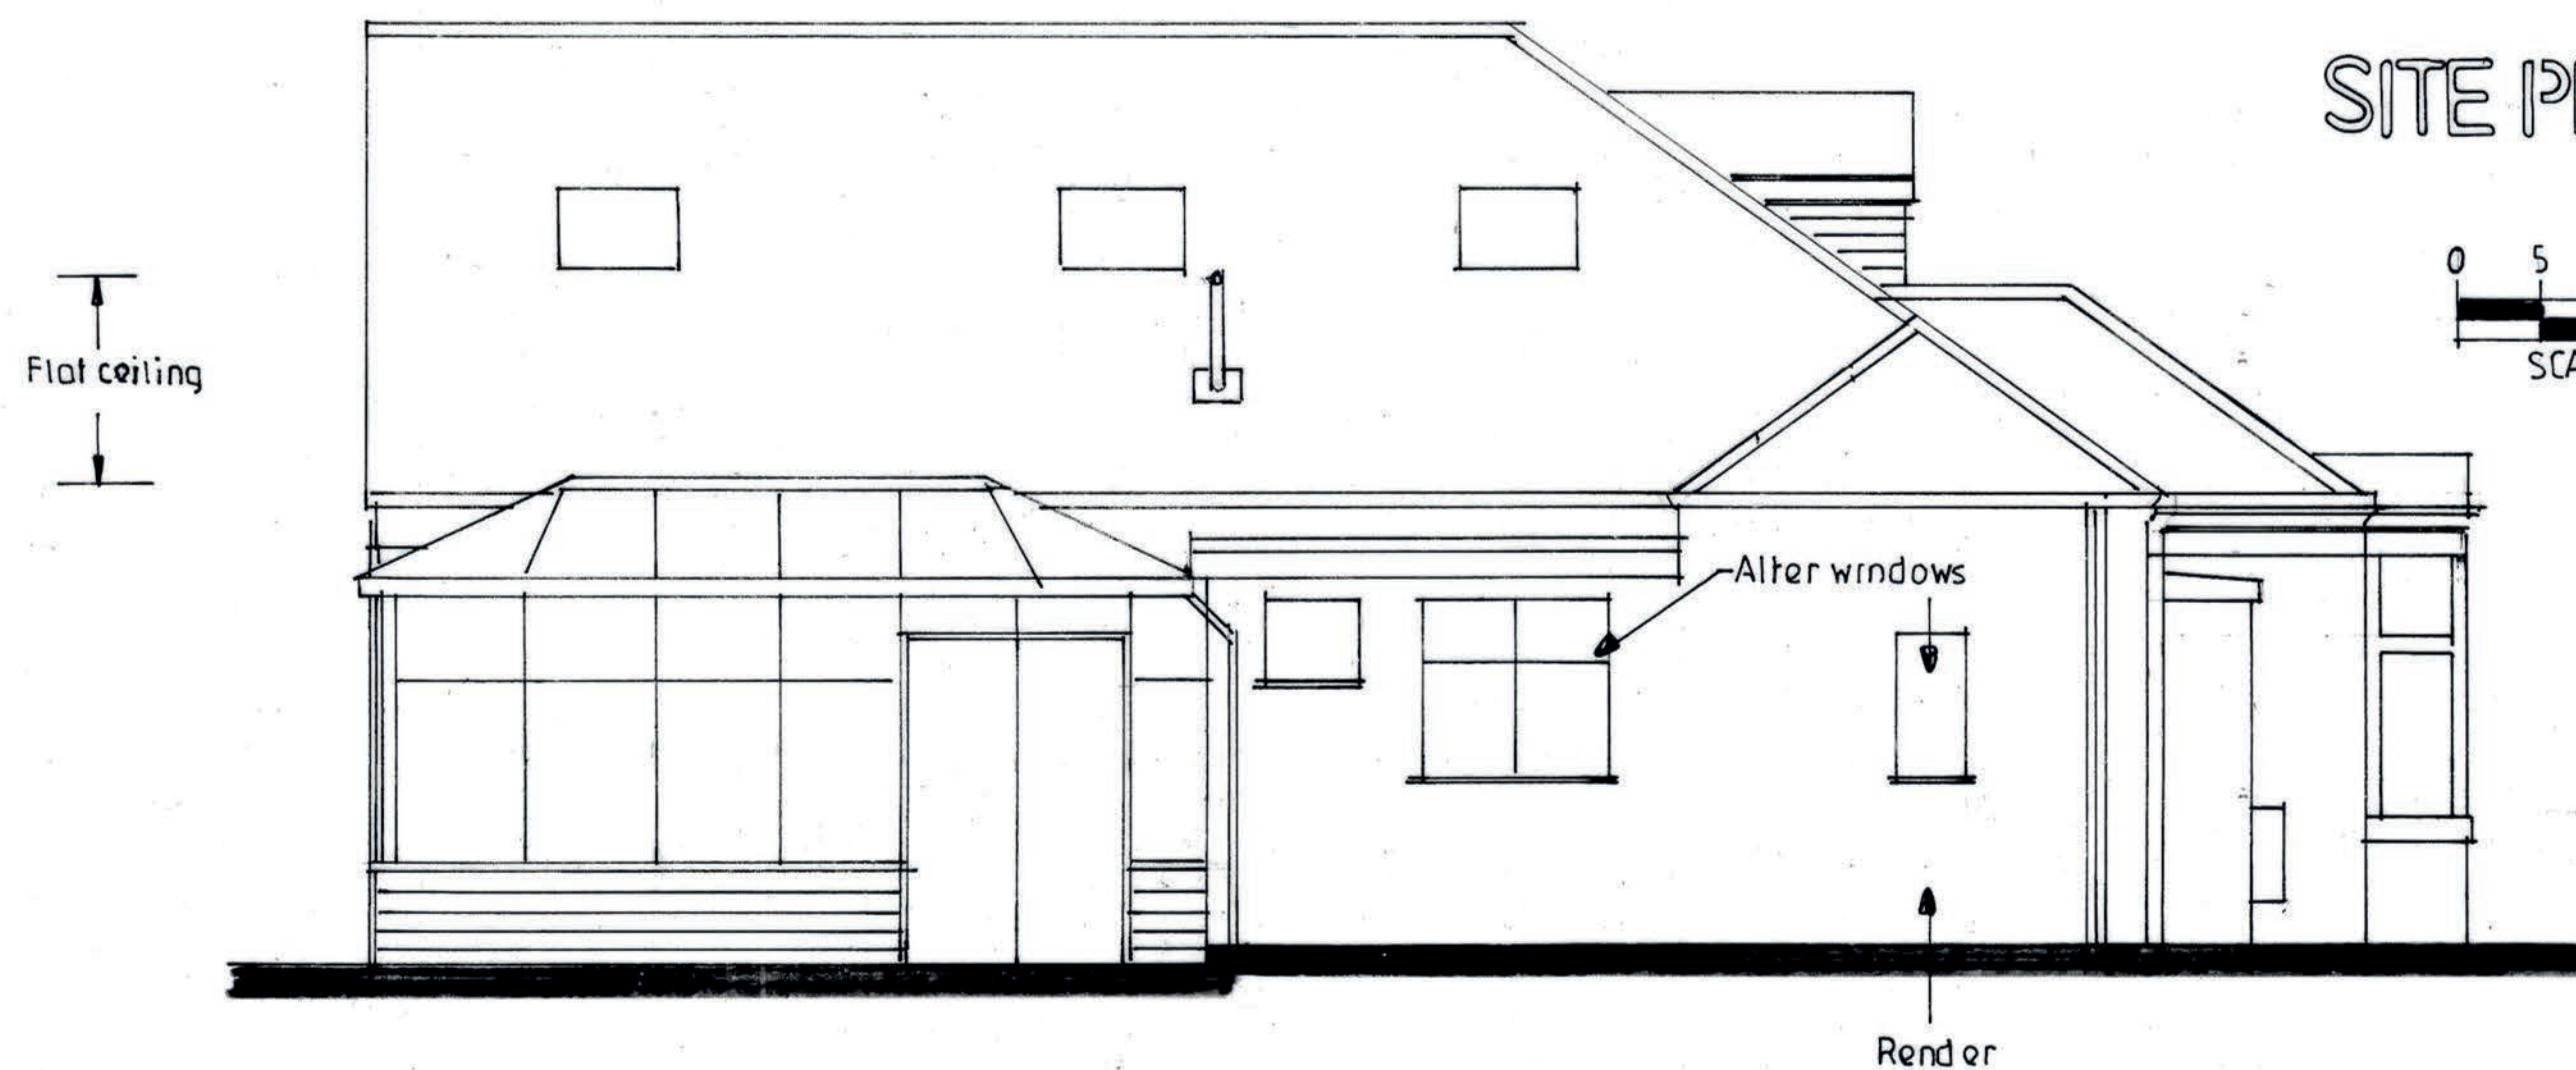

SITE PLAN 1:500

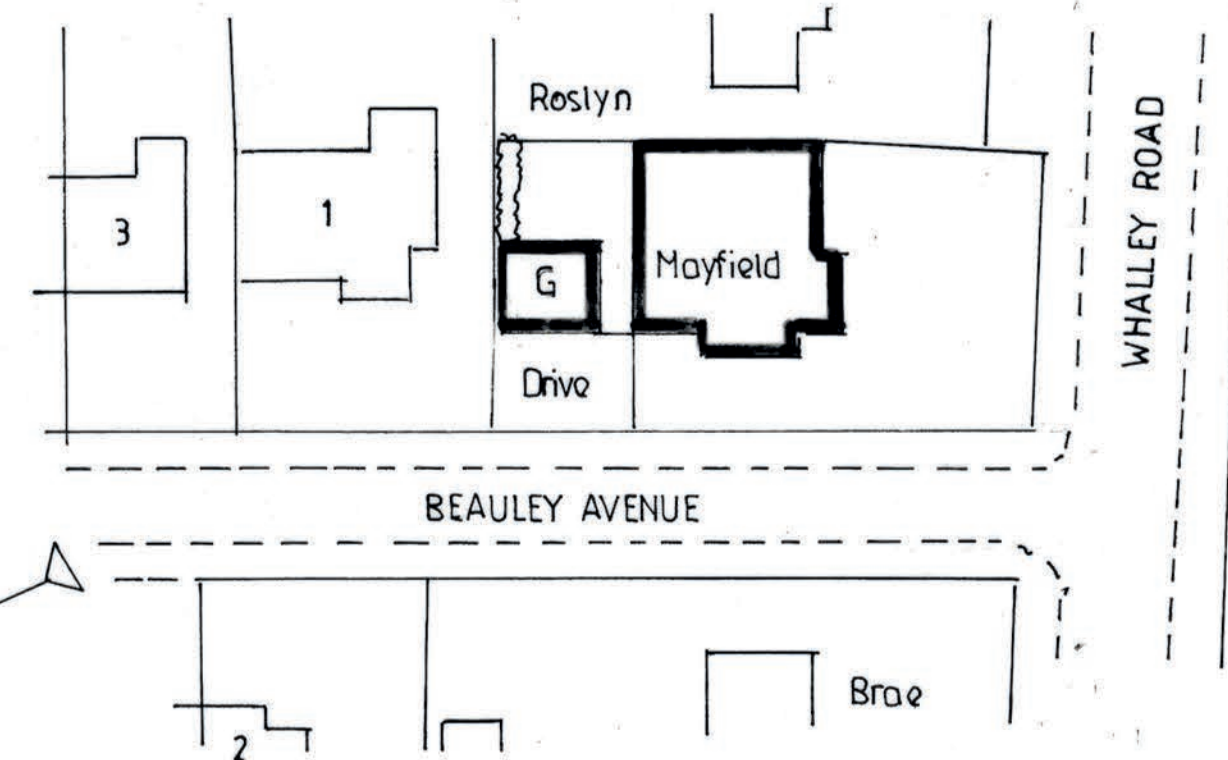

 PROPOSED SINGLE STOREY EXTENSION & REAR DORMER	
FOR MR MRS M CANNON	
AT MAYFIELD WHALLEY ROAD SIMONSTONE BB12 7HT	
 ADRIAN HUGHES ARCHITECTURAL SERVICES	
SCALE 1:50 1:100	DRAWING NO.
DATE NOV. 2020	1/30/2020